



CARWASH SOUTH SIDE ELEVATION
SCALE 1/8"=1'-0"

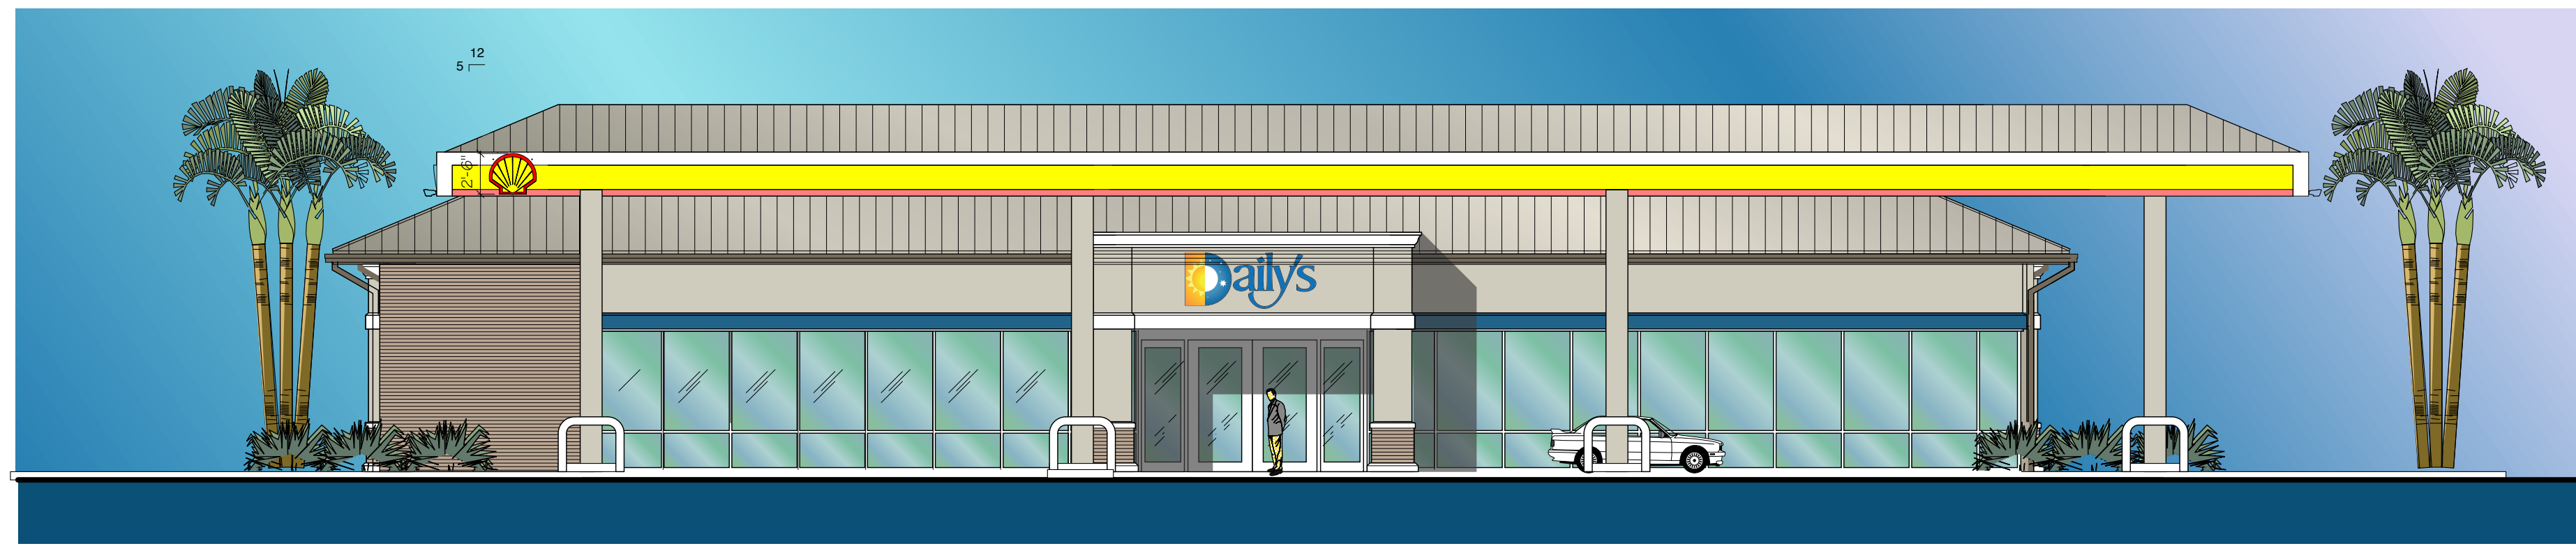

WEST ELEVATION
SCALE 1/8"=1'-0"

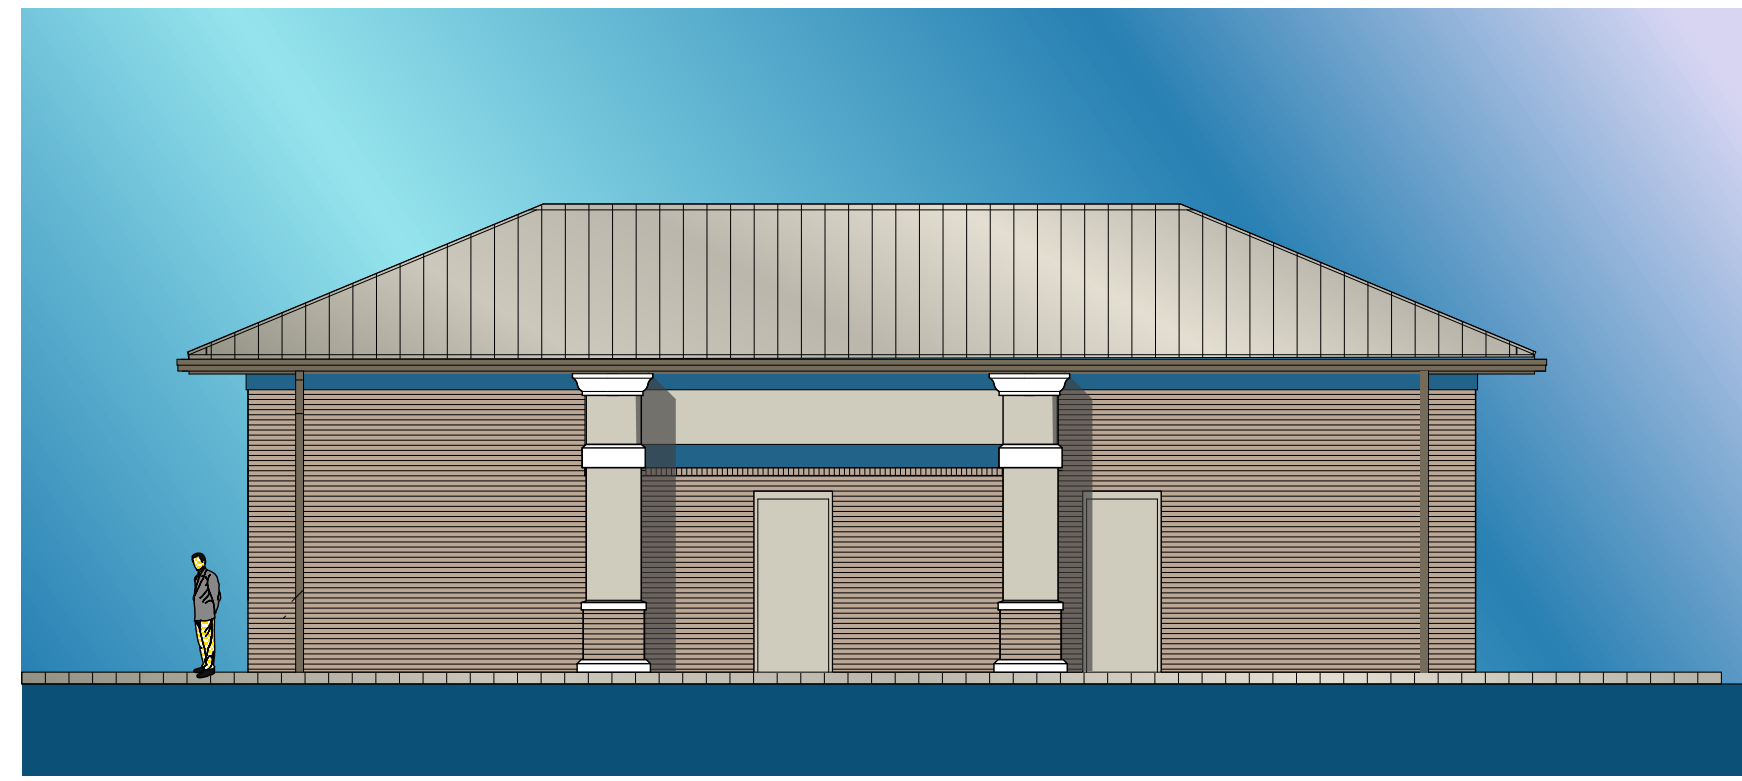


CARWASH NORTH SIDE ELEVATION
SCALE 1/8"=1'-0"



EAST ELEVATION
SCALE 1/8"=1'-0"




CARWASH EAST ELEVATION
SCALE 1/8"=1'-0"

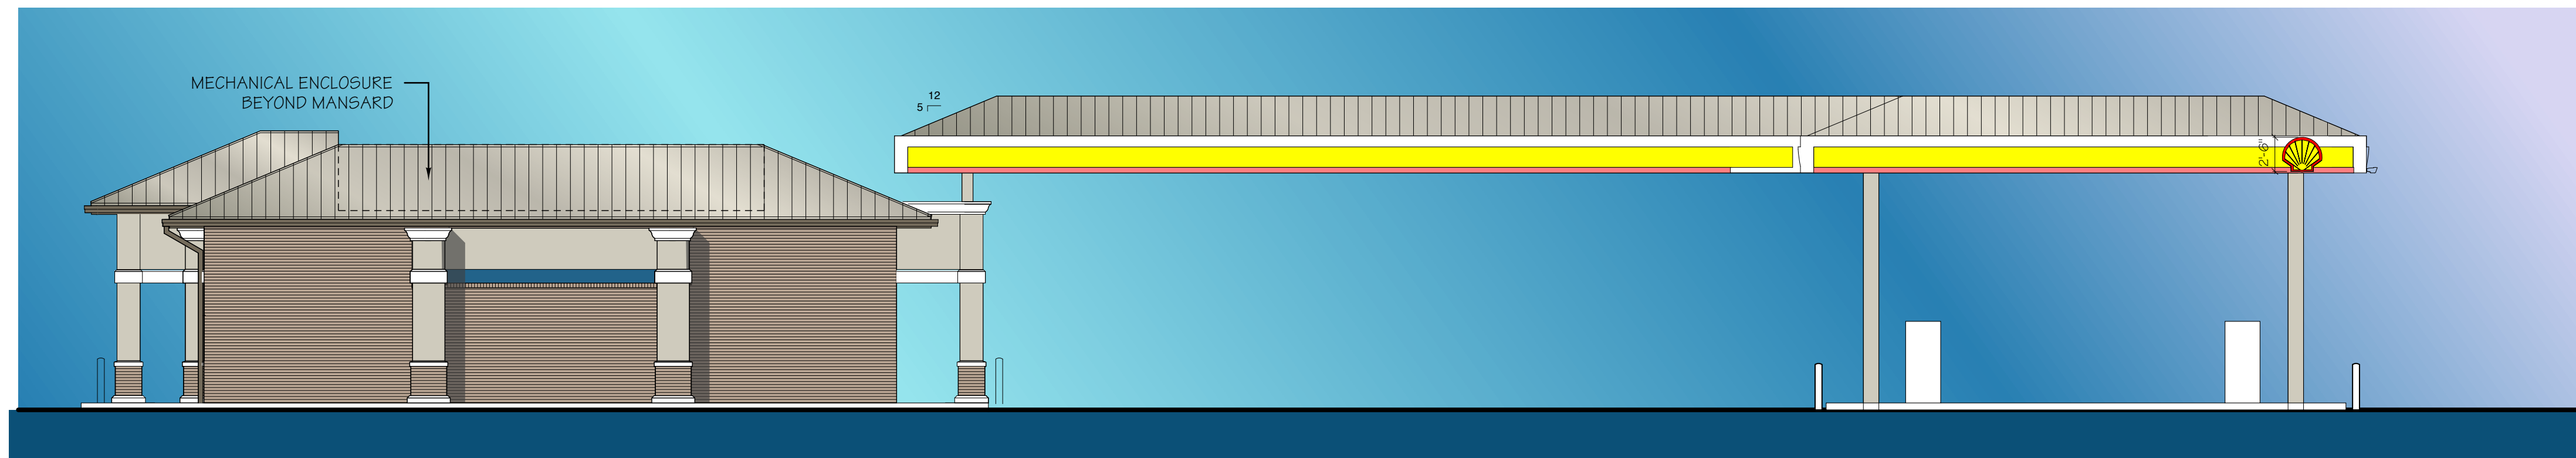


NORTH SIDE ELEVATION
SCALE 1/8"=1'-0"




CARWASH WEST ELEVATION
SCALE 1/8"=1'-0"

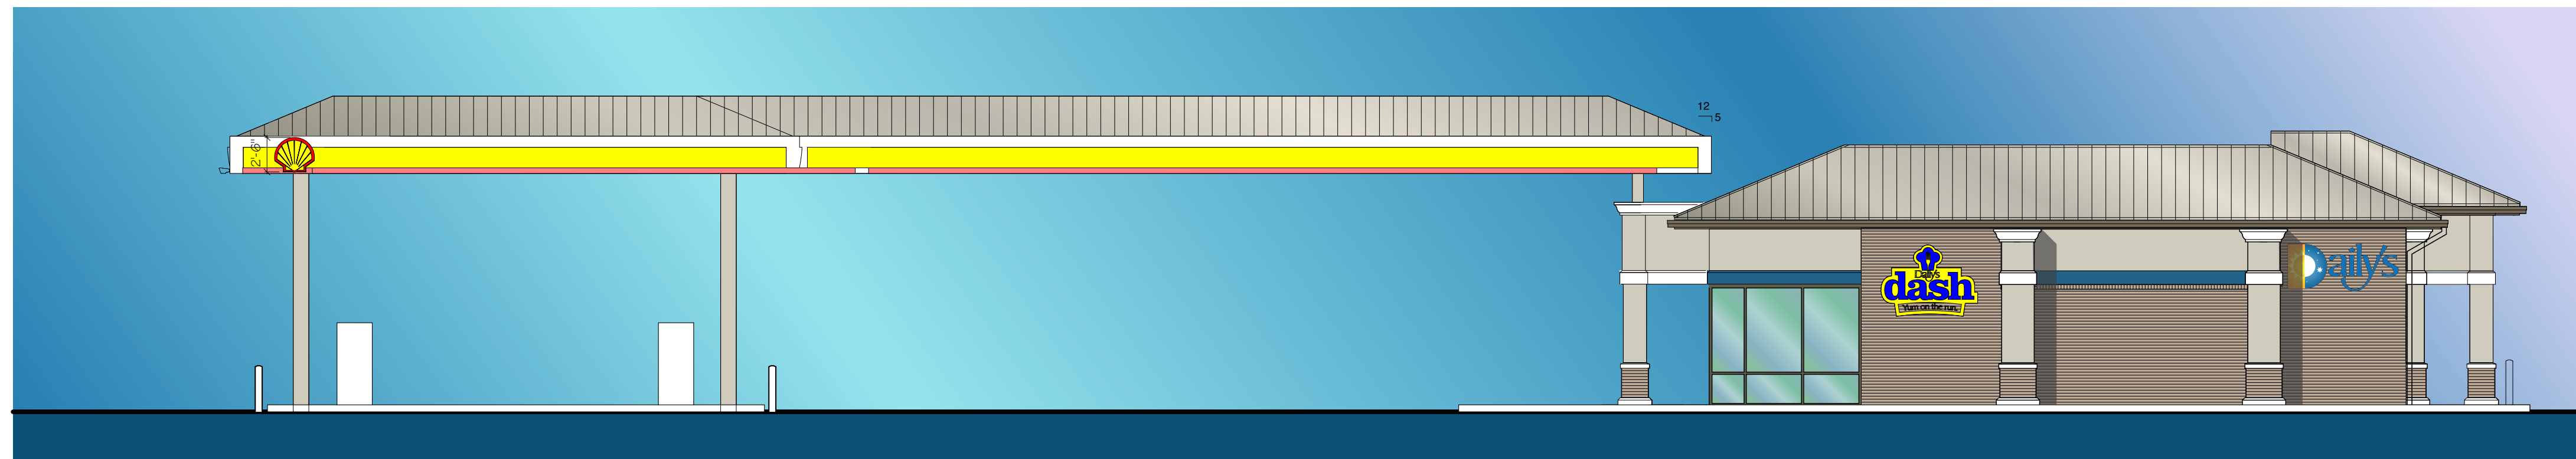

SOUTH SIDE ELEVATION
SCALE 1/8"=1'-0"

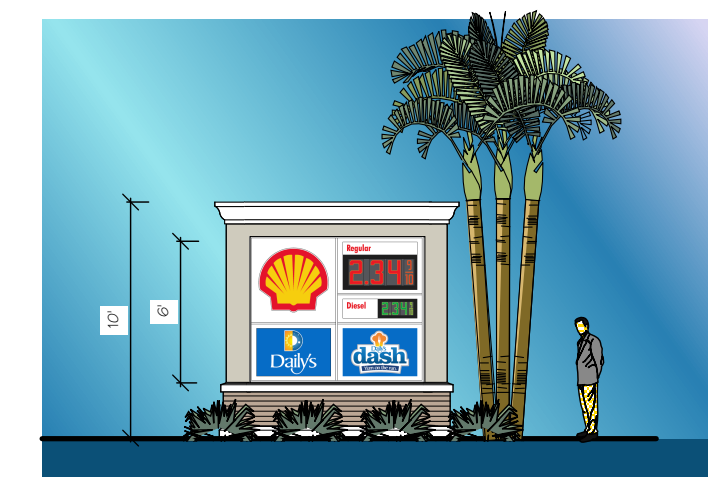

MAIN ID SIGN

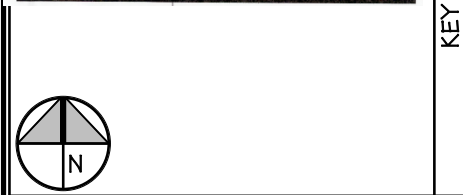

MARK	DESCRIPTION	DATE
▲		
▲		
▲		
▲		
▲		
▲		
▲		
▲		
▲		
▲		

MARC WIENER, A.I.A.
ARCHITECTURE/PLANNING
#61 SOUTH FEDERAL HIGHWAY, SUITE 203
BOCA RATON, FLORIDA 33432
561-750-4111 FAX 561-750-5595

FIRST COAST ENERGY
7014 A.C. Skinner Pkwy
Suite 290
Jacksonville, Florida 32256

C-STORE / CARWASH
STORE # 1810
4107 W SAMPLE ROAD
COCONUT CREEK, FLORIDA

JOB NUMBER	15037
SCALE	AS NOTED
ISSUE DATE	16.06.03
PERMIT DATE	
BID DATE	

DRAWN BY	
CHECKED BY	MW
DISCIPLINE	ARCHITECTURE
PLAN TYPE	ELEVATIONS
SHEET NUMBER	AC3.01

15037 - AC3.01 05 - 17.05.22
PLOT : 17.05.22