


GAS FACILITY AND CONVENIENCE MART

FOR AMERICAN EQUITY SITE DEVELOPERS COCONUT CREEK, FLORIDIA

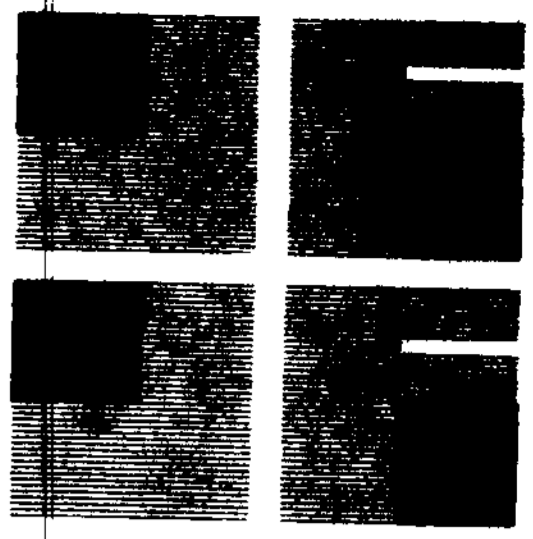

ARCHITECT
JEFF
FALKANGER &
ASSOCIATES
INCORPORATED

614 SOUTH FEDERAL HWY.
FT. LAUDERDALE, FL 33301
(305) 764-8575

2000 MAIN ST., SUITE #801
FT. MYERS, FL 33901
(813) 332-1554

DESIGNED

DRAWN

CHECKED

REVISIONS




COMPL. 92079 DATE: 22, 1992

SHELL OIL CO.
AMERICAN EQUITY
SITE DEVELOPERS

LYONS & SAMPLE RD.
COCONUT CREEK, FL.

TITLE SHEET

OF

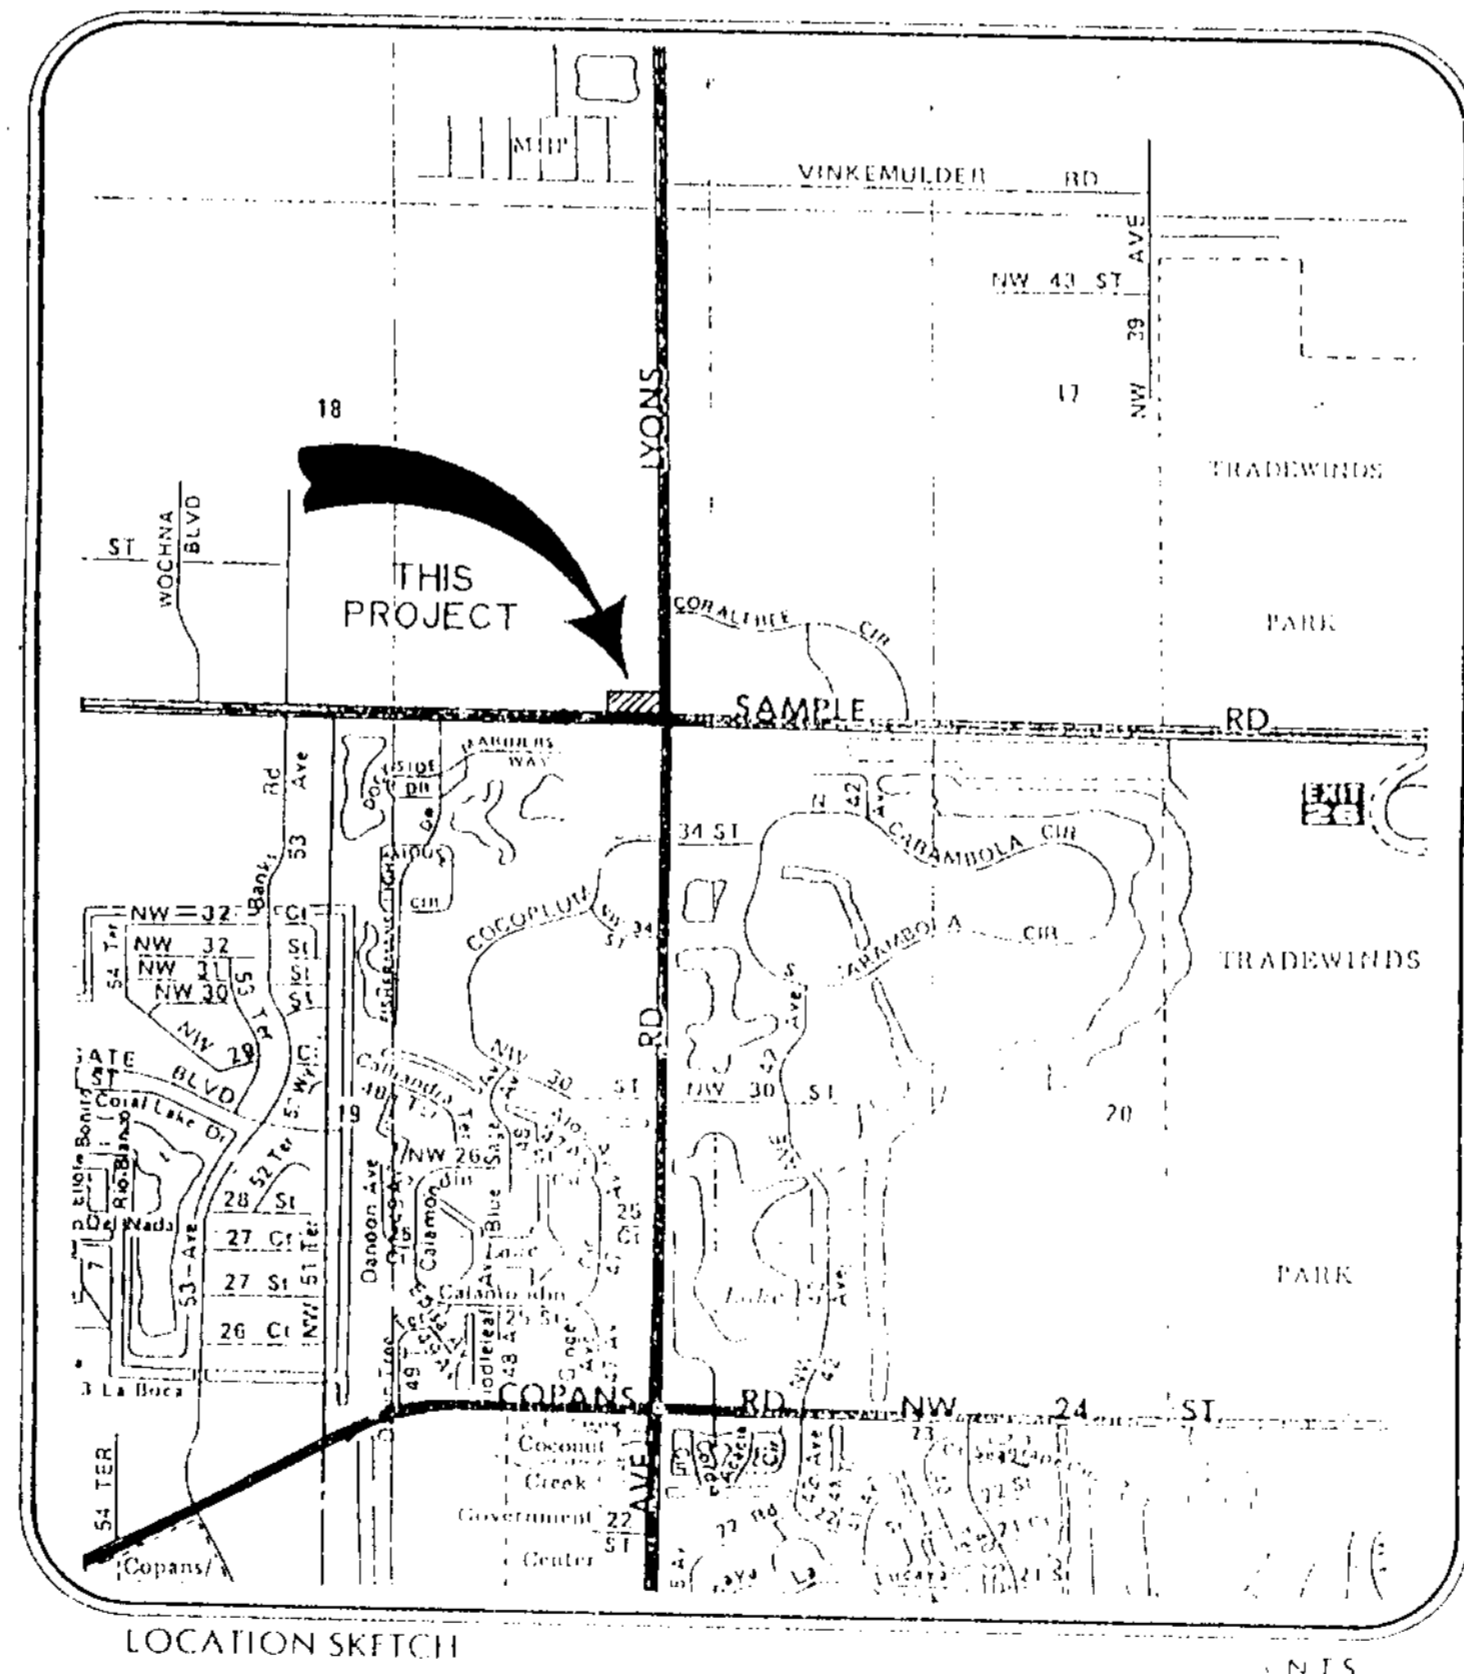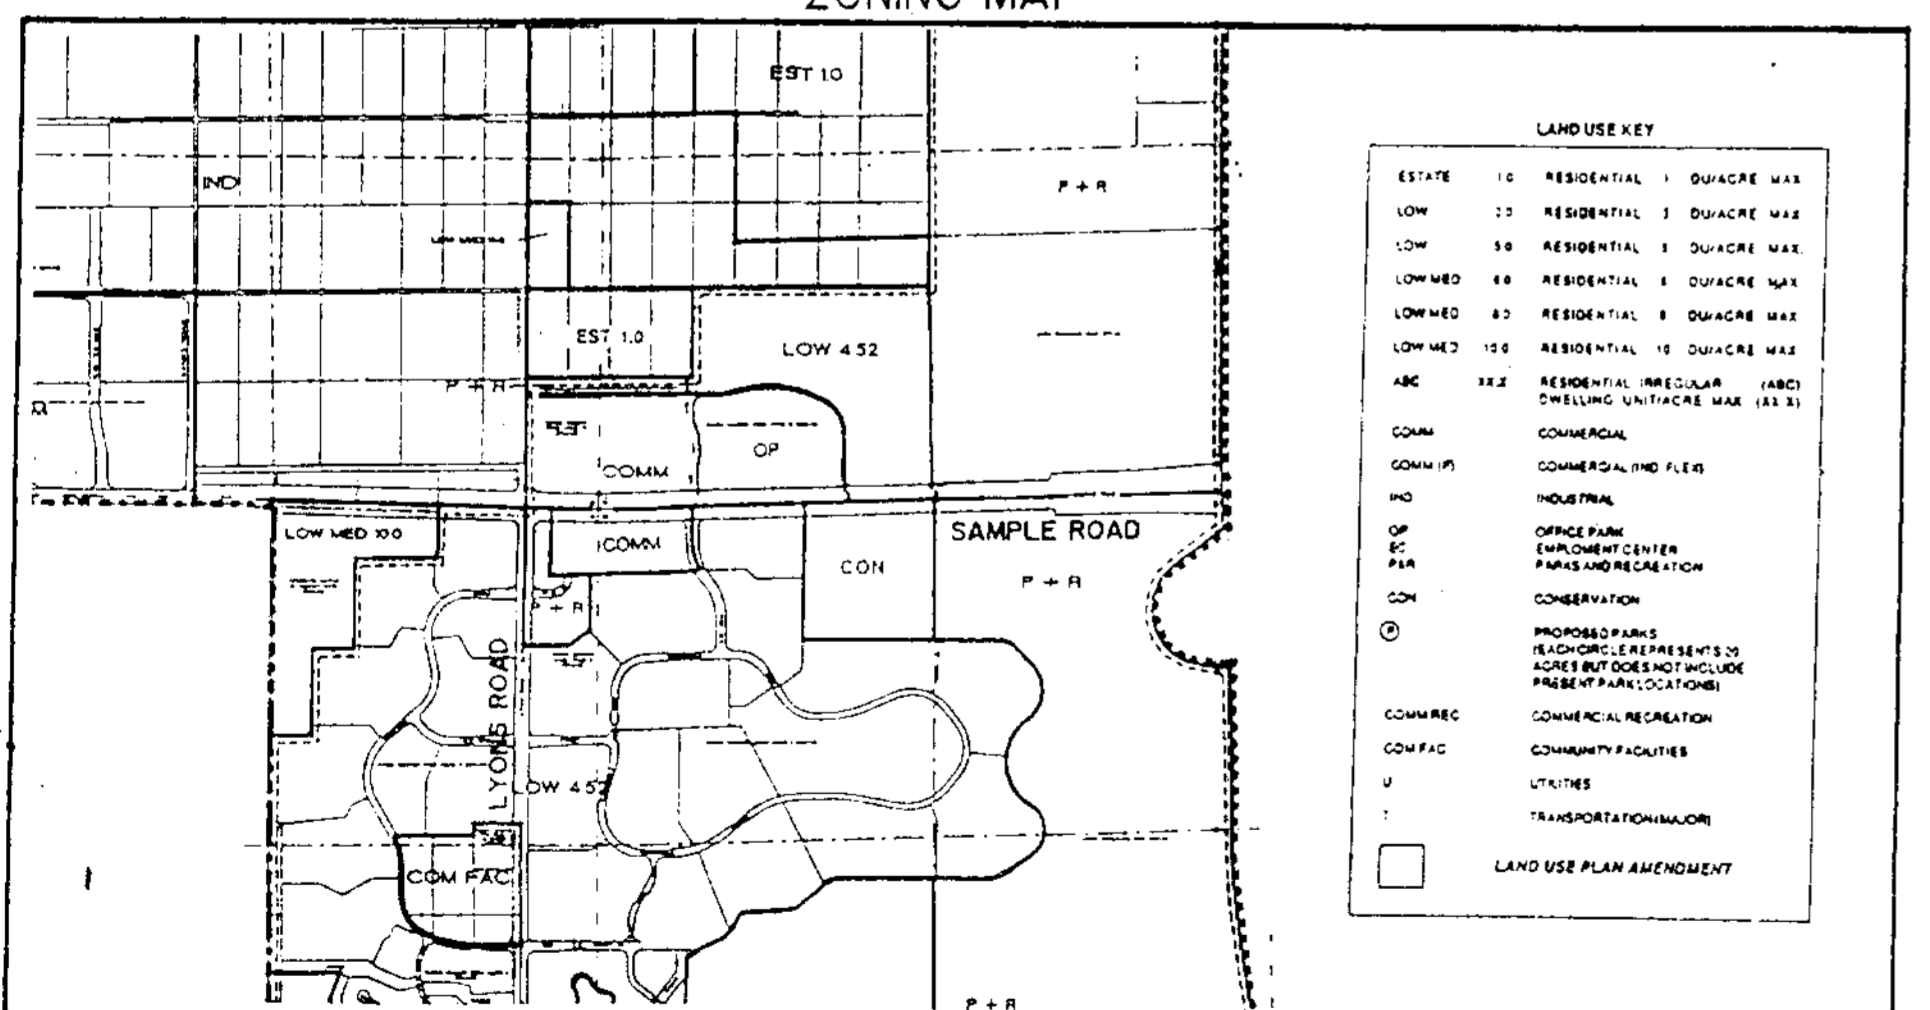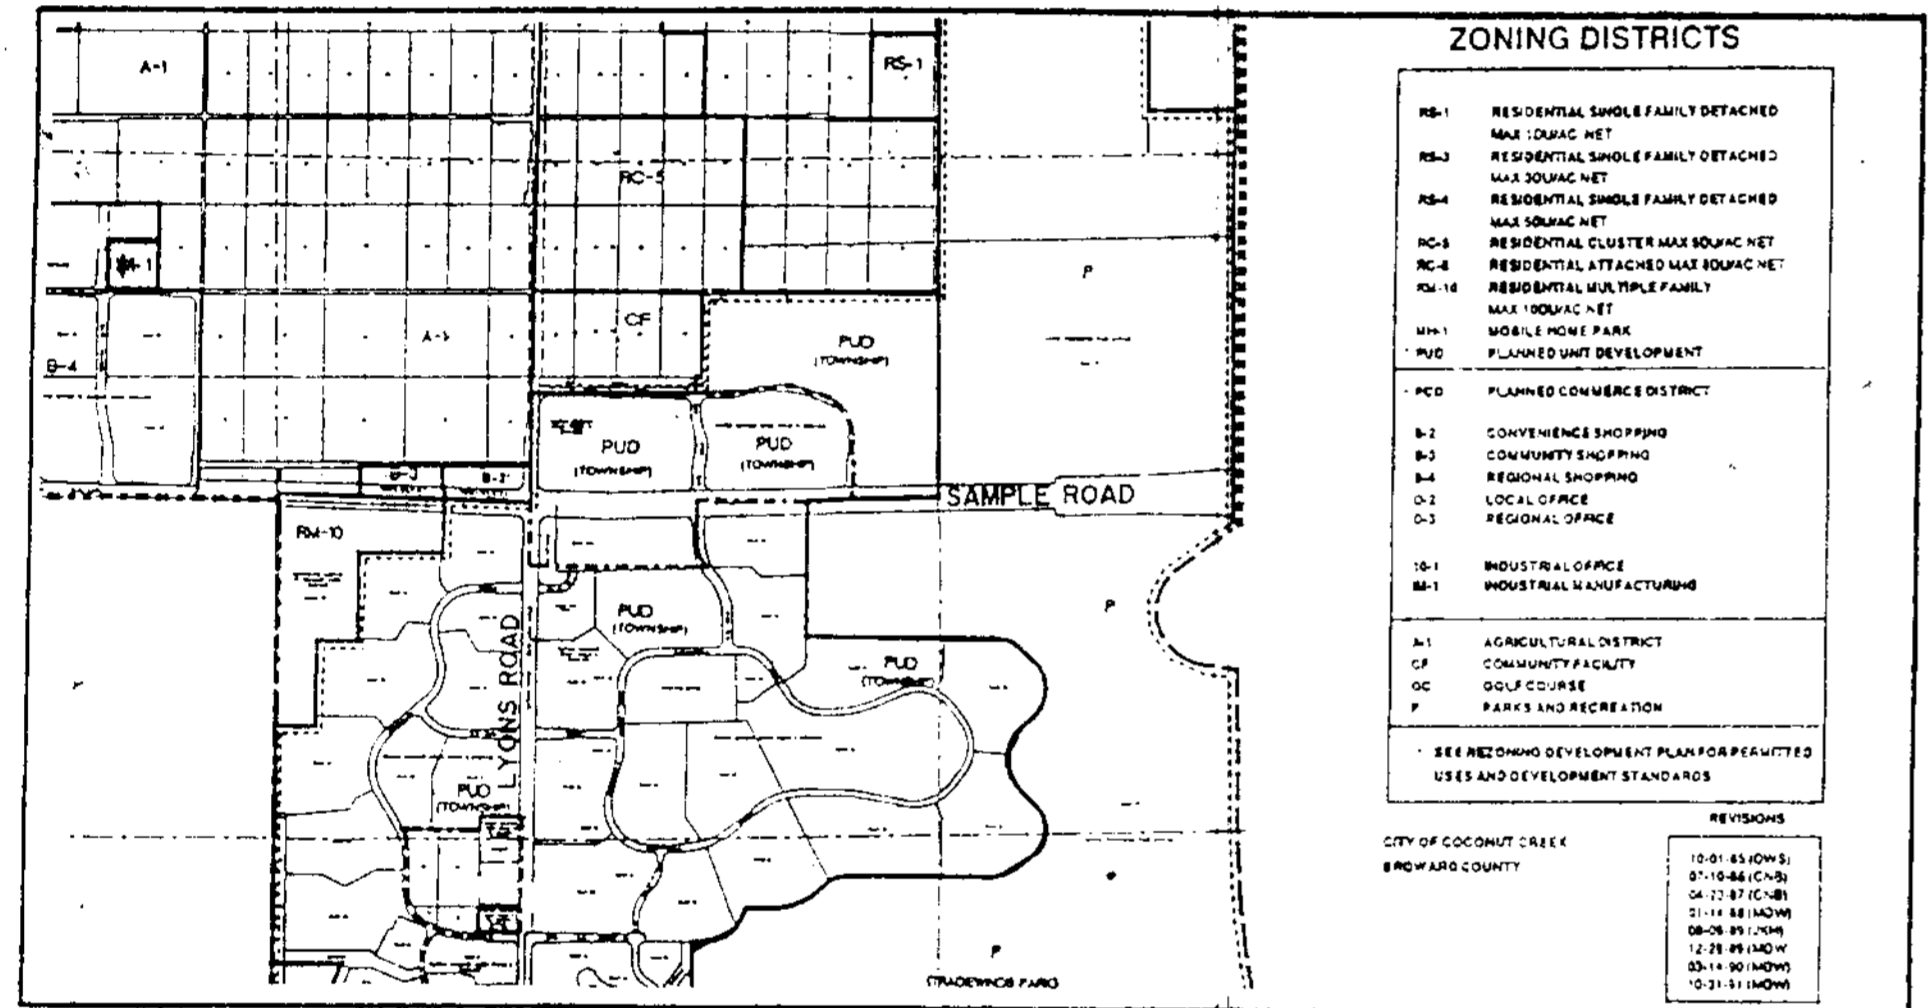

INDEX OF DRAWINGS

SHEET NO.	TITLE OF DRAWING
	INDEX SHEET
	SITE SURVEY
A-1	SITE PLAN
A-2	EXTERIOR ELEVATIONS
A-3	CAR WASH/SIGN ELEVATIONS
CI-1	MASTER ENGINEERING PLAN
L-1	LANDSCAPE PLAN
L-2	IRRIGATION PLAN
L-3	SPECIFICATIONS

Approved
DATE 10/15/92 BY *[Signature]*
PLANNING & ZONING

OWNER

MINTO BUILDERS (FLA.) INC.
2400 LYONS ROAD
COCONUT CREEK, FL. 33063-3899
(305) 973-4490

DEVELOPER

AMERICAN EQUITY SITE DEVELOPERS, INC.
300 71st STREET, SUITE 600
MIAMI BEACH, FLORIDA 33141
(305) 865-0985

ARCHITECTS

ARCHITECT JEFF FALKANGER + ASSOCIATES
614 SOUTH FEDERAL HIGHWAY
FORT LAUDERDALE, FLORIDA 33301
(305) 764-6575

ENGINEERS

CCL CONSULTANTS, INC.
2200 PARK CENTRAL BLVD. N., SUITE 100
POMPANO BEACH, FLORIDA 33064
(305) 973-2686

LANDSCAPE ARCHITECT

KEN LONES LANDSCAPING, INC.
10350 N.E. 120th STREET
OKEECHOBEE, FLORIDA 34972
(813) 467-1116
1-800-852-3242

LAST DATE PRINTED: Sep 15, 1992 / Aug. 21, 1992