


ARCHITECT
JEFF
FALKANGER &
ASSOCIATES
INCORPORATED

614 SOUTH FEDERAL HWY.
 FT. LAUDERDALE, FL 33301
 (305) 764-6575

2000 MAIN ST., SUITE #801
 FT. MYERS, FL 33901
 (813) 332-1554

DESIGNED
 DRAWN
 CHECKED

FOOD MART MAINSERT
 COLOR CORRECTION
 10-13-92

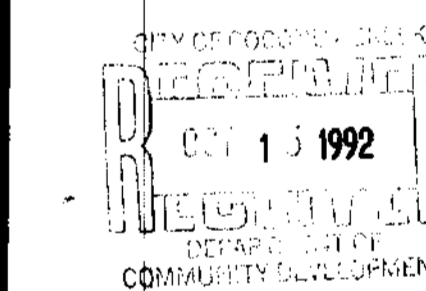

REVISIONS

COMM 92079 DATE SEP. 30, 1992


SHELL OIL CO.
AMERICAN EQUITY
SITE DEVELOPERS

LYONS & SAMPLE RD.
 COCONUT CREEK, FL.

EXTERIOR
 ELEVATIONS


A-2 3

LAST DATE PRINTED

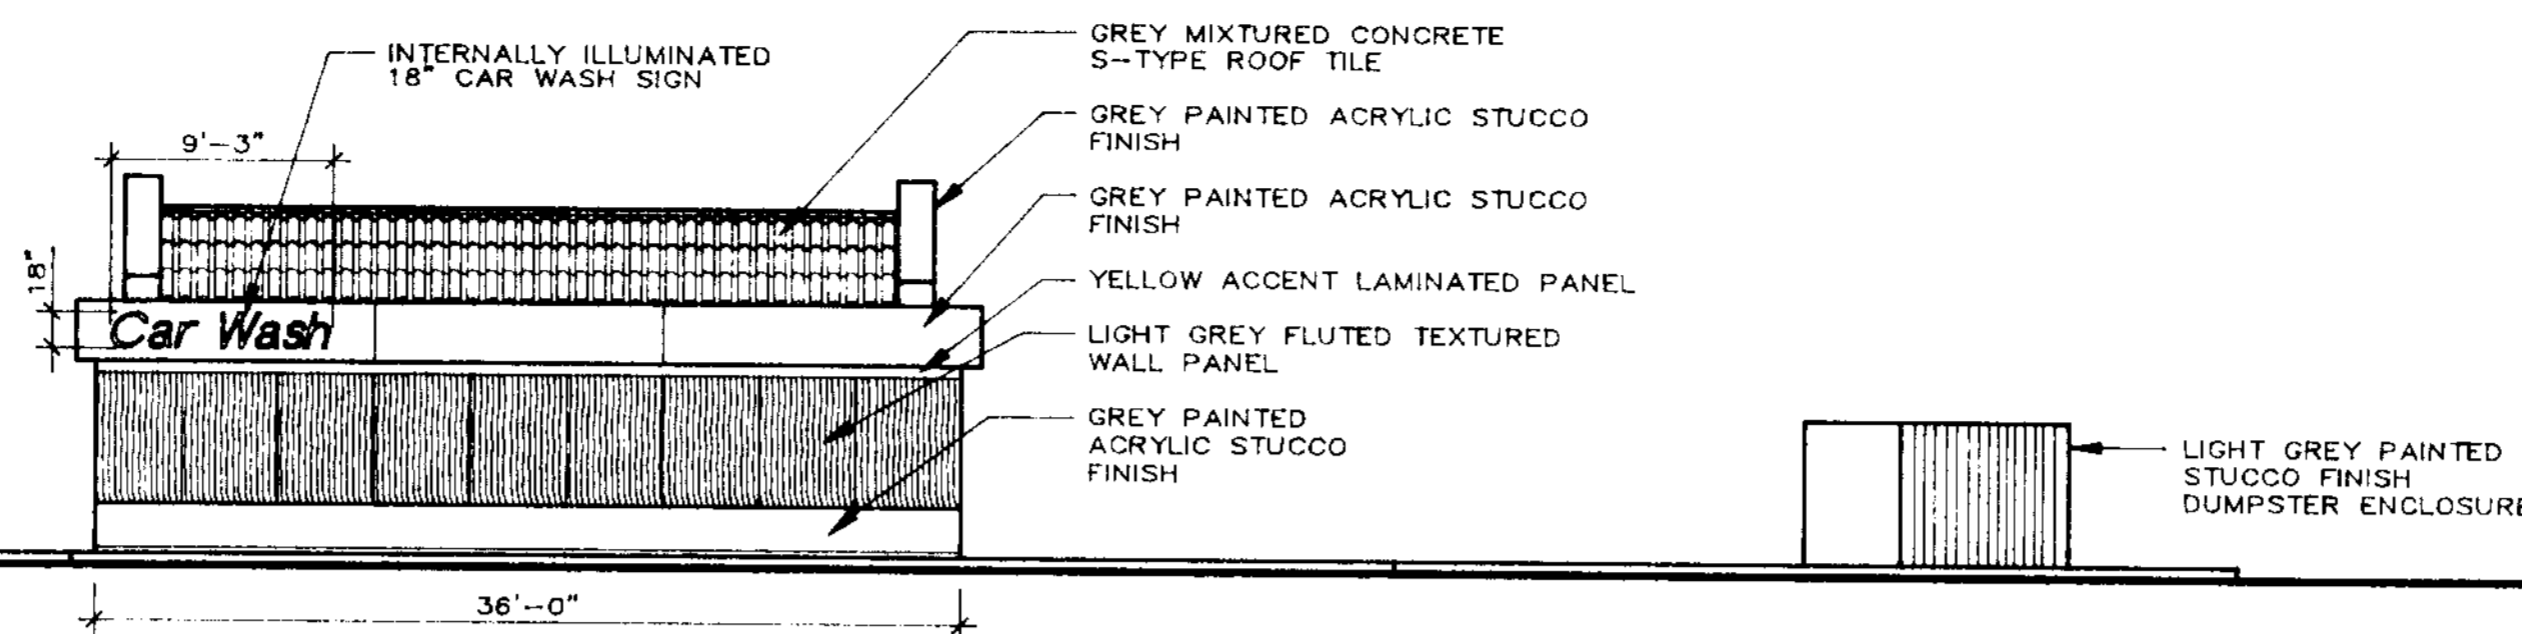


SOUTH ELEVATION - SAMPLE ROAD

SCALE: 1/8" = 1'-0"

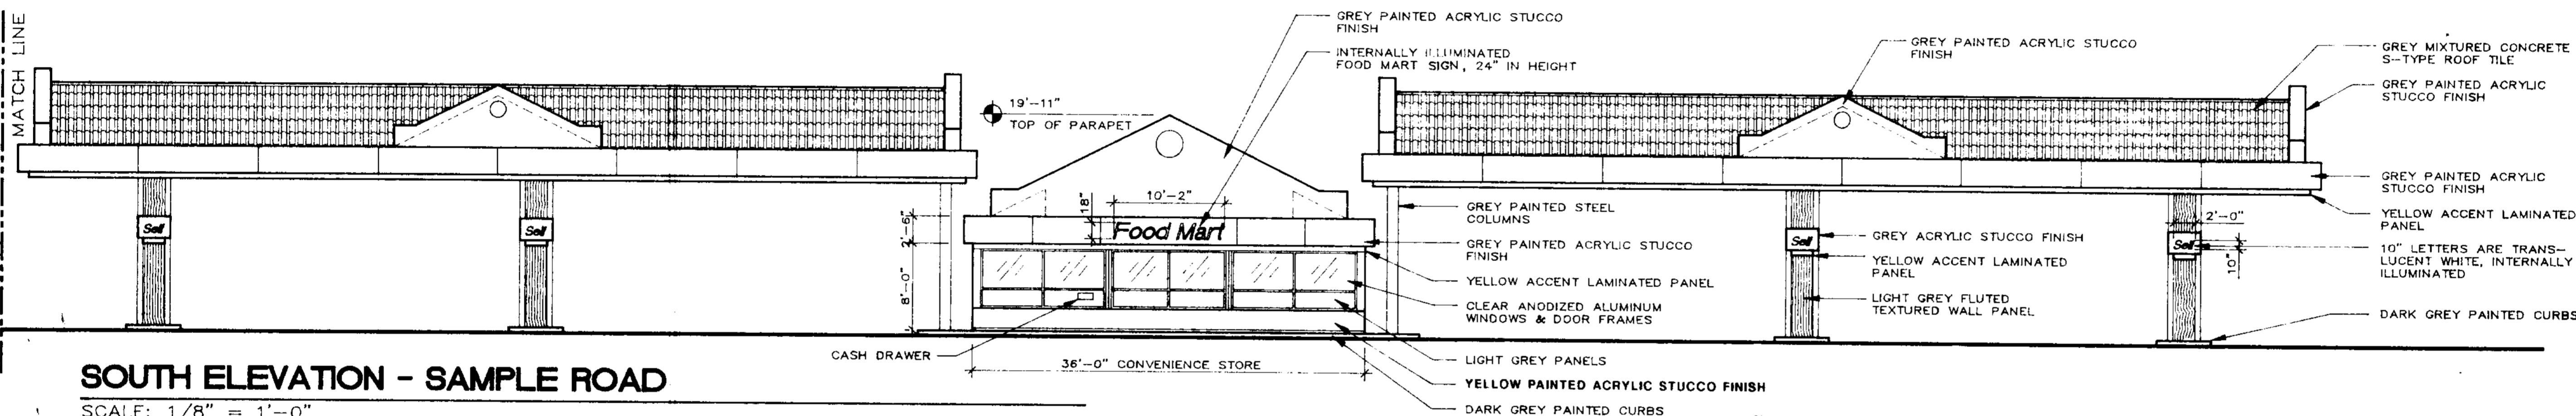

SOUTH ELEVATION - SAMPLE ROAD


SCALE: 1/8" = 1'-0"

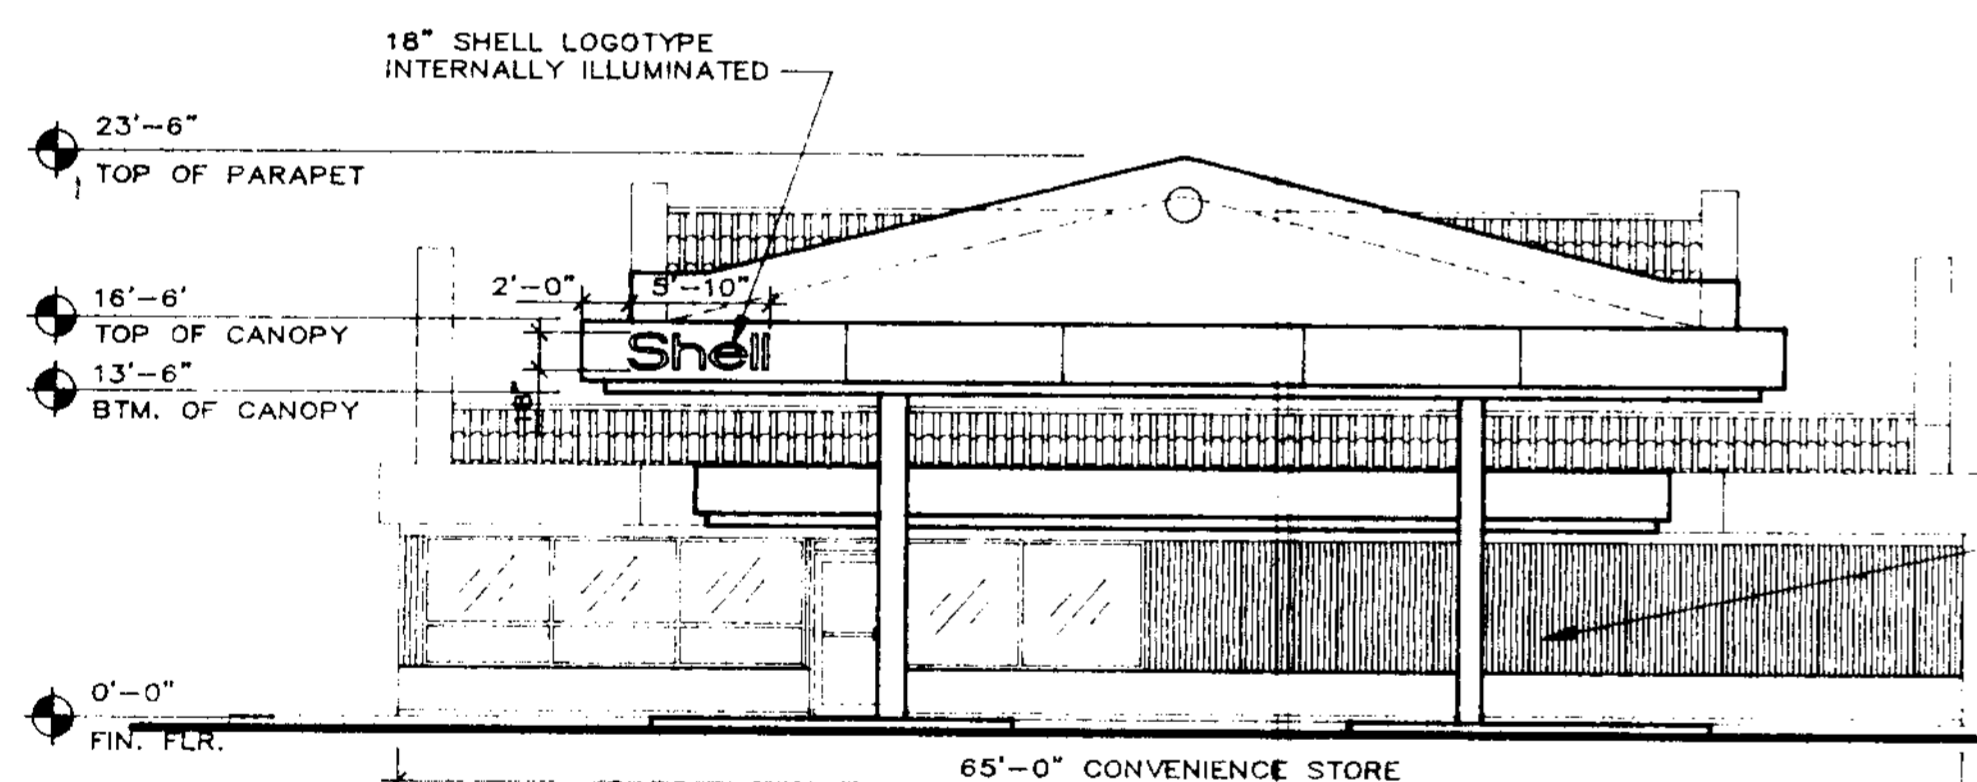

EAST ELEVATION - LYONS ROAD


SCALE: 1/8" = 1'-0"

NOTE:
 GASOLINE DISPENSERS
 OMITTED FOR CLARITY

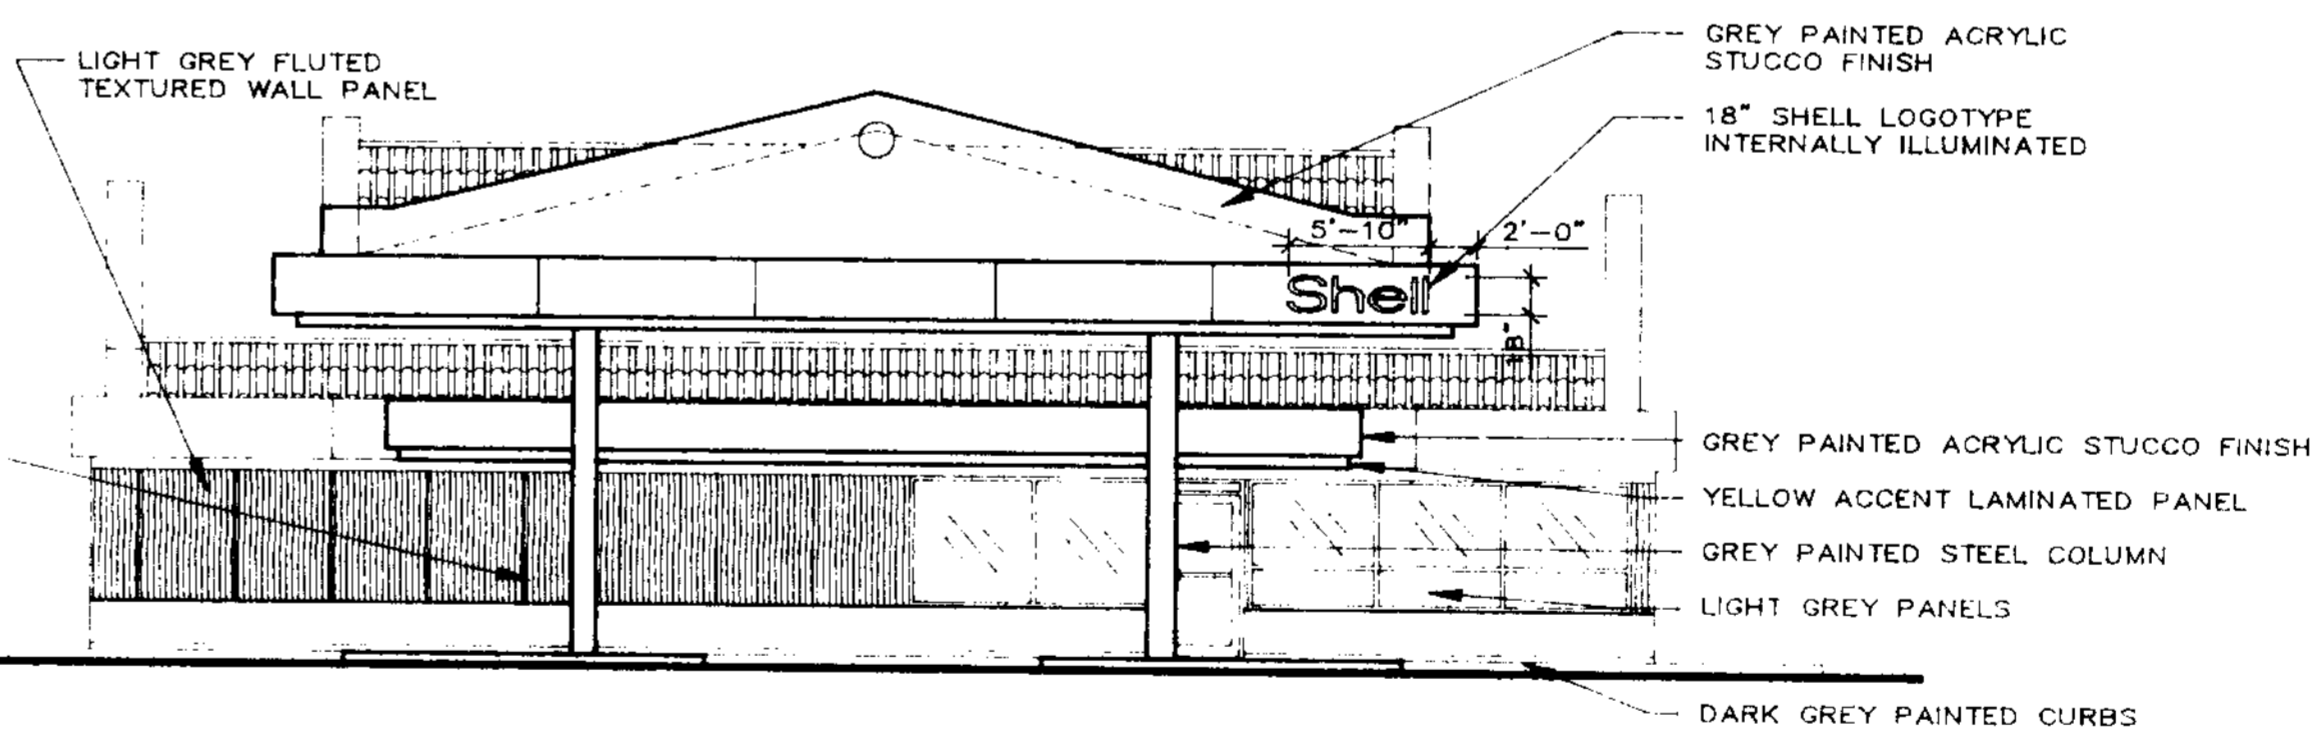

WEST ELEVATION

SCALE: 1/8" = 1'-0"

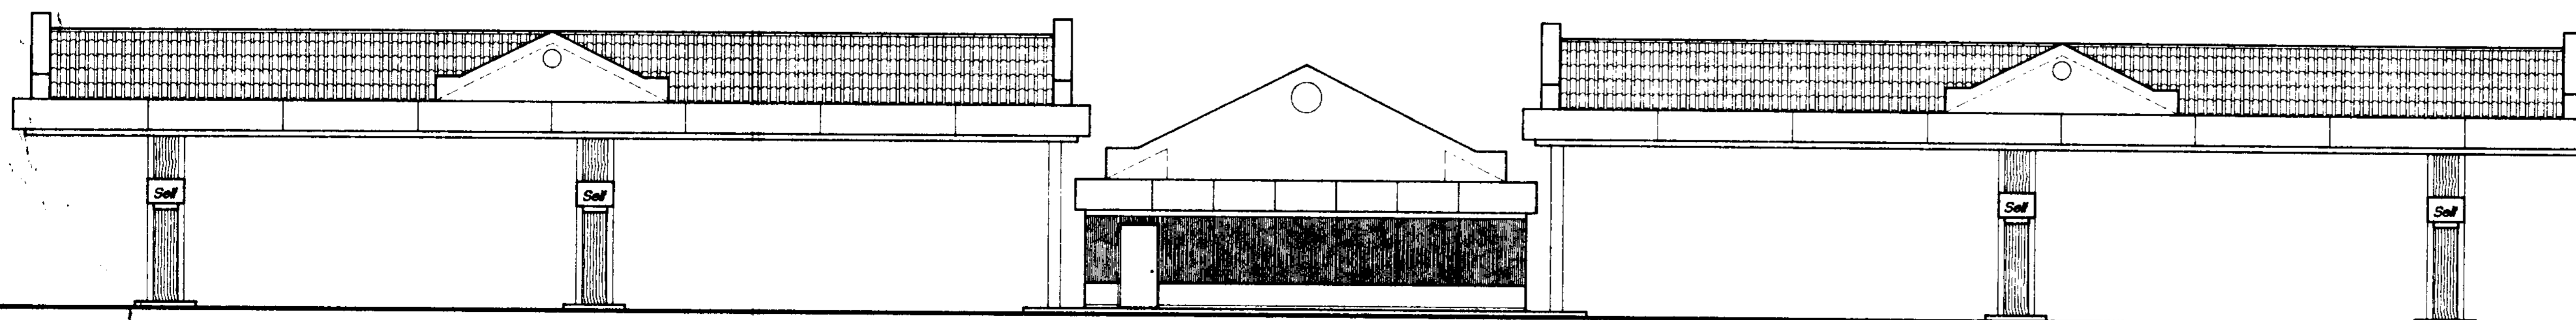

NORTH ELEVATION

SCALE: 1/8" = 1'-0"