





*E. J. ...  
P. ...  
P. ...*

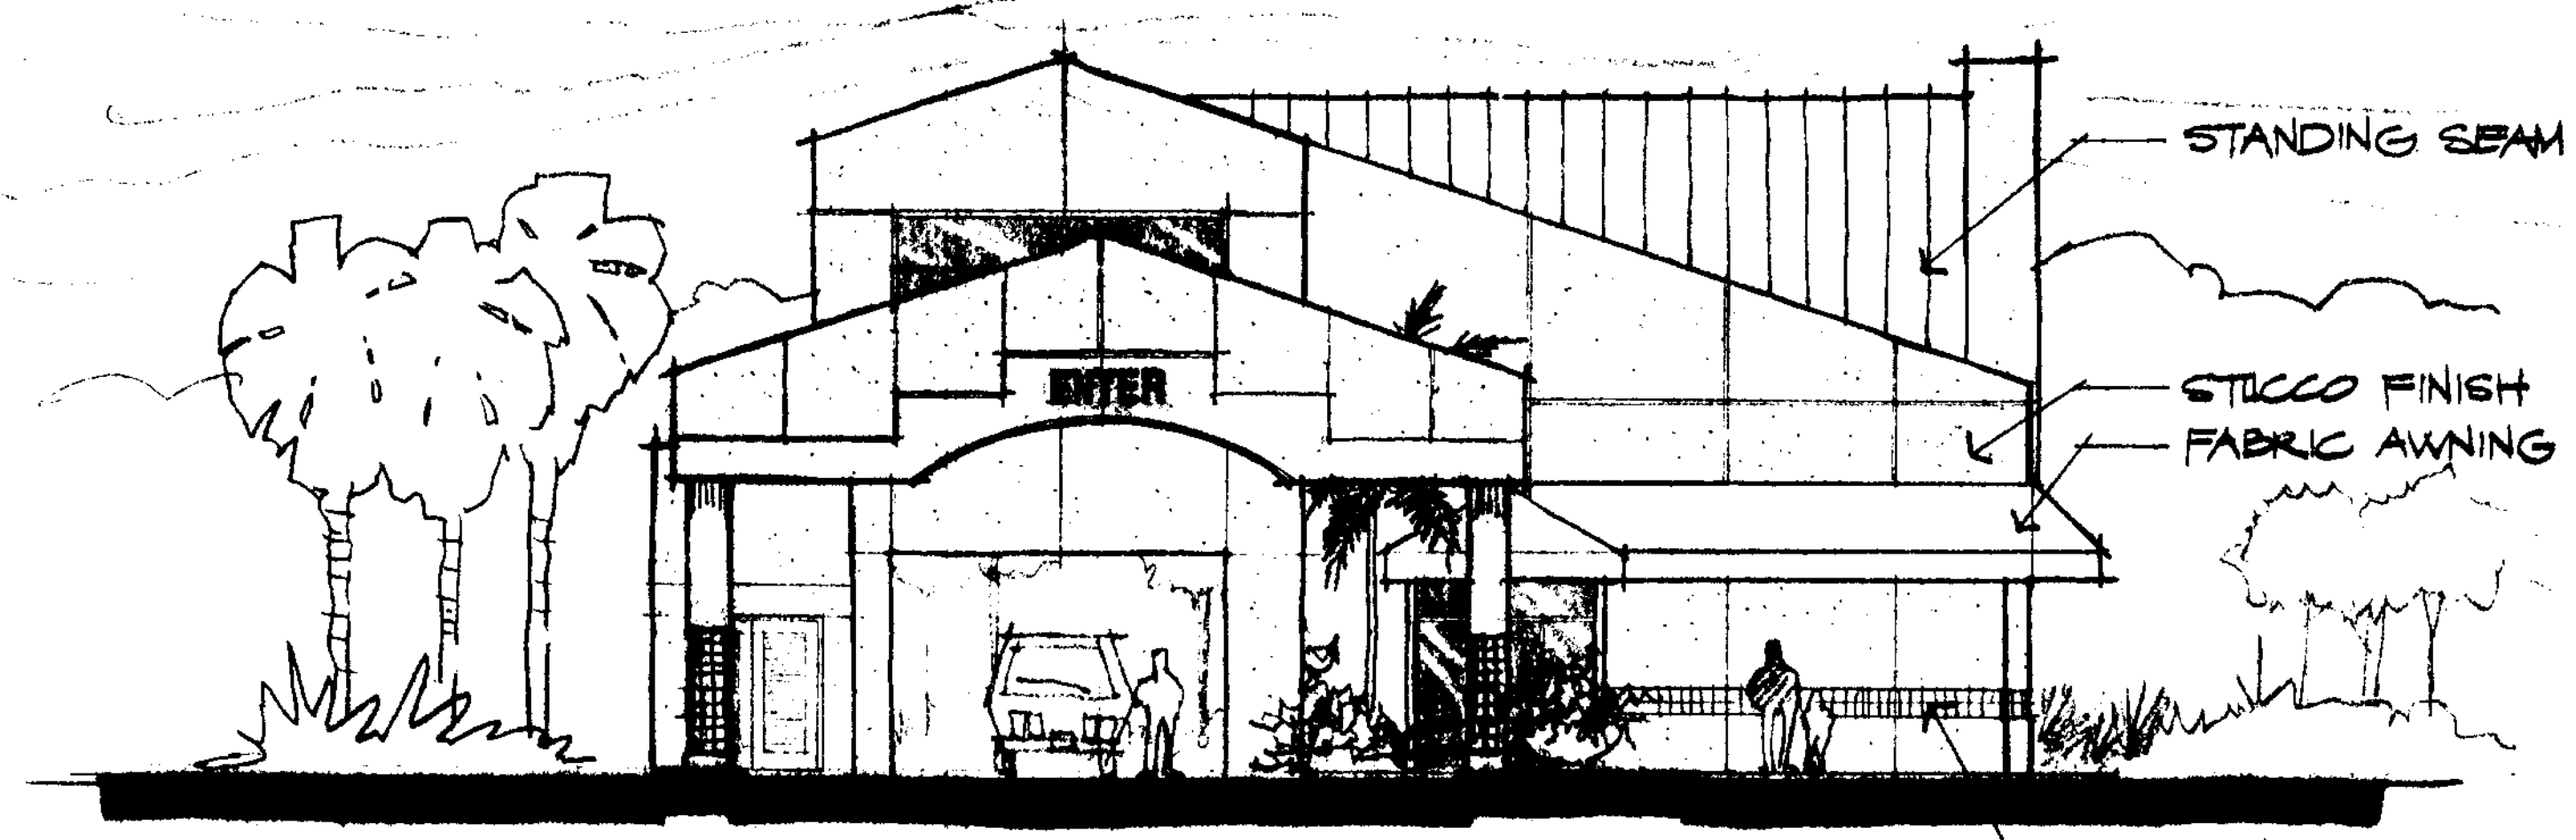

**WEST ELEVATION** SCALE: 1/8" = 1'-0"

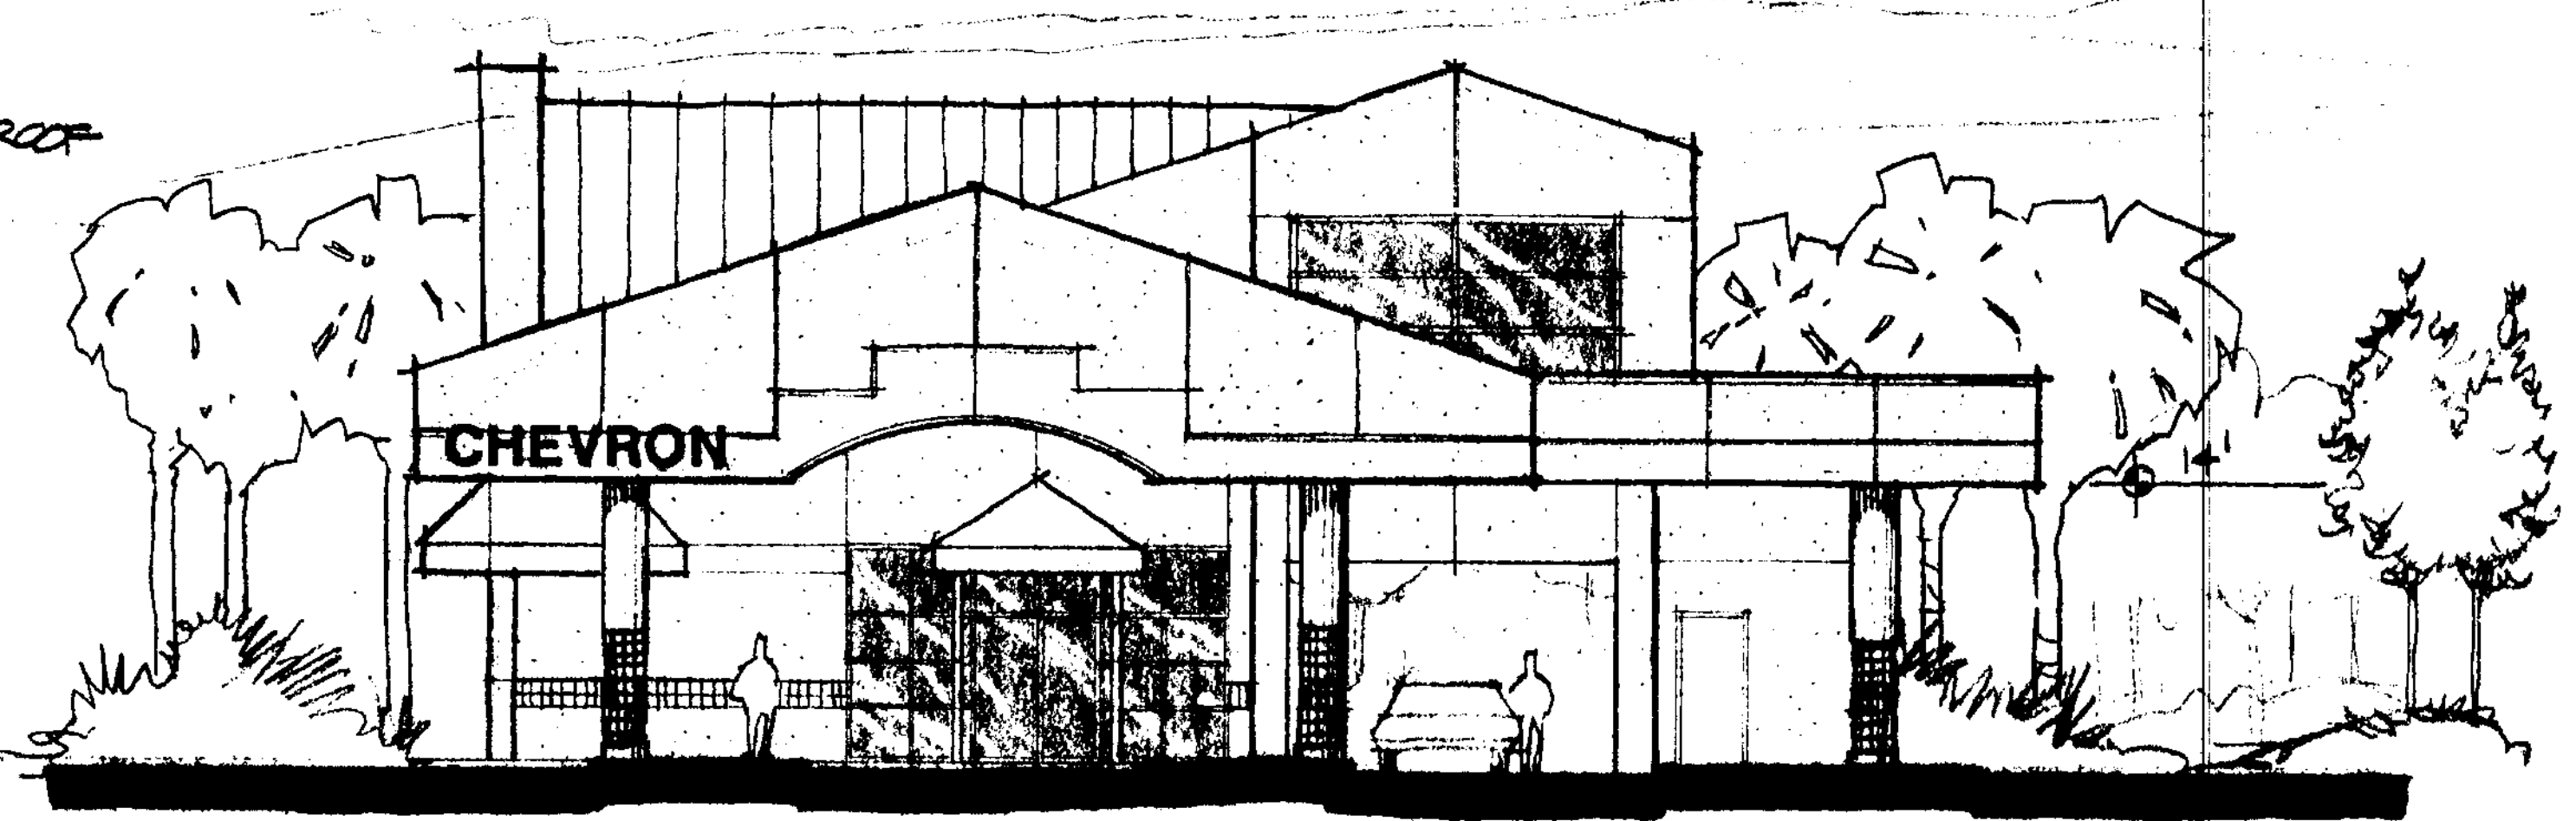


**EAST ELEVATION** SCALE: 1/8" = 1'-0"

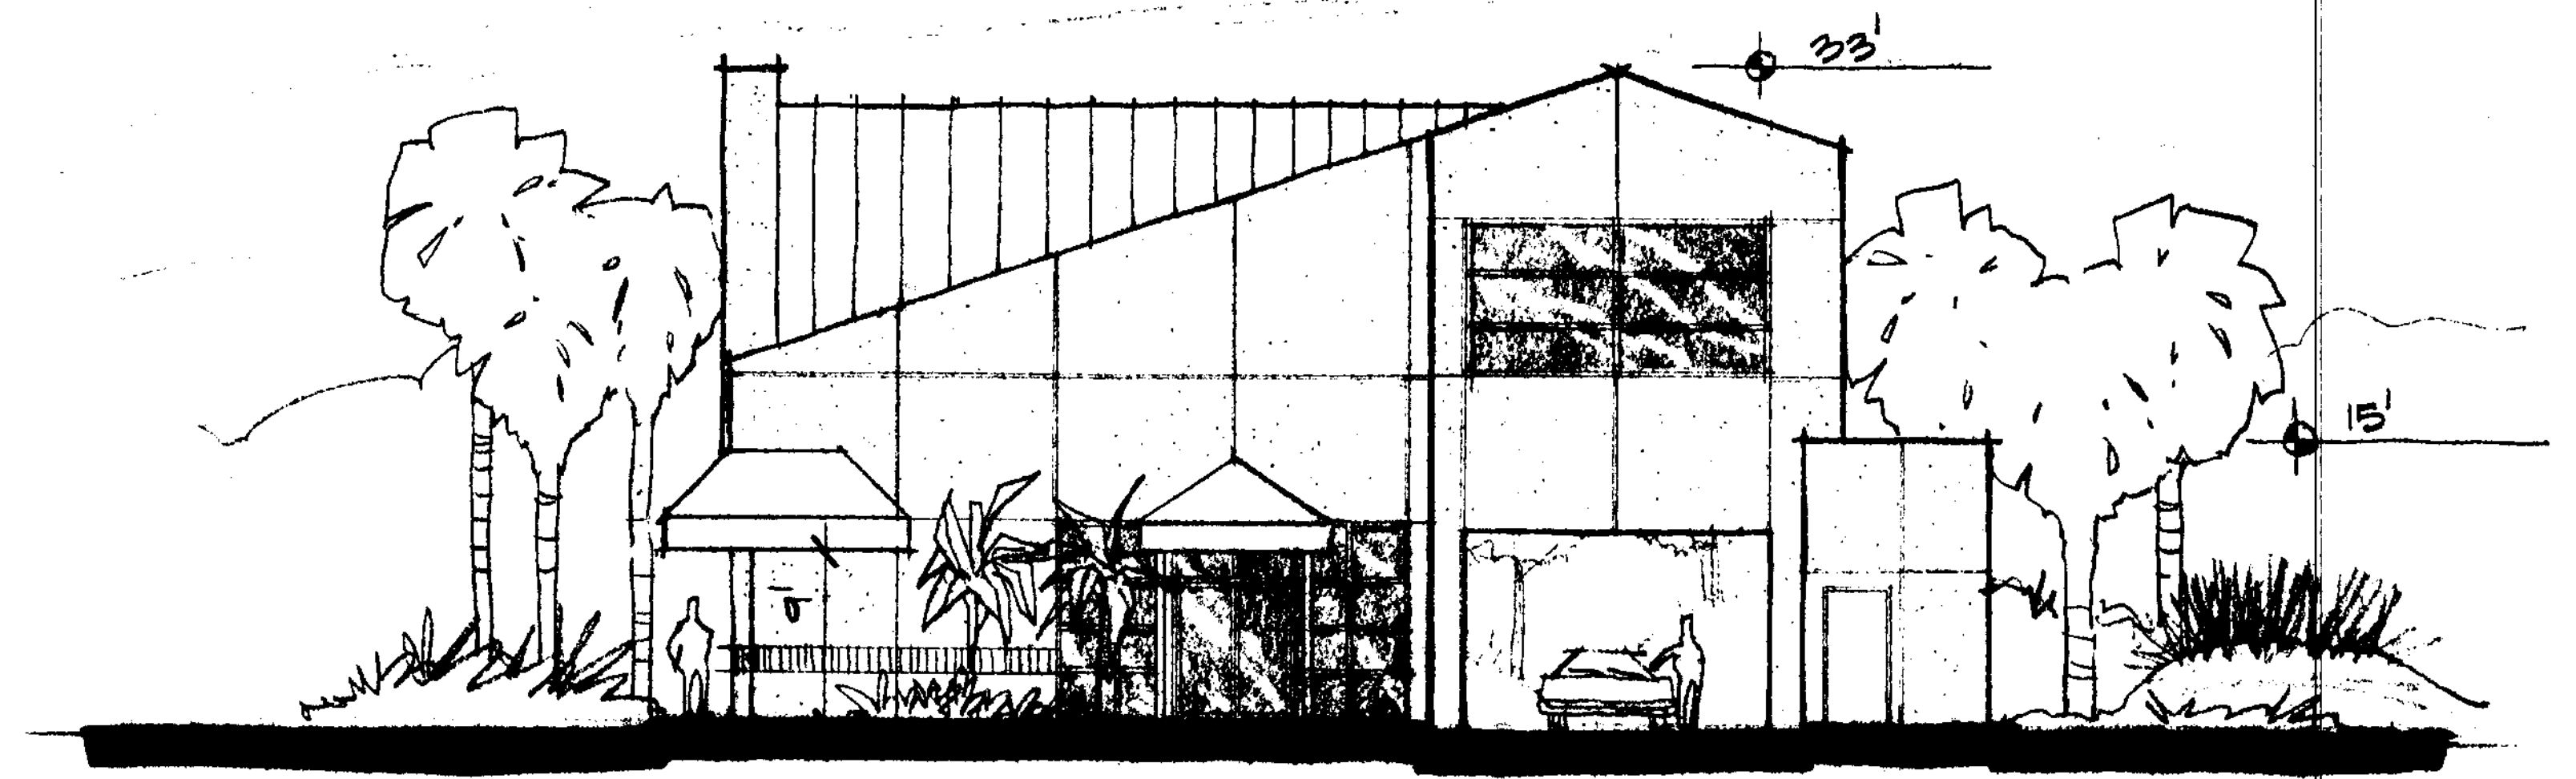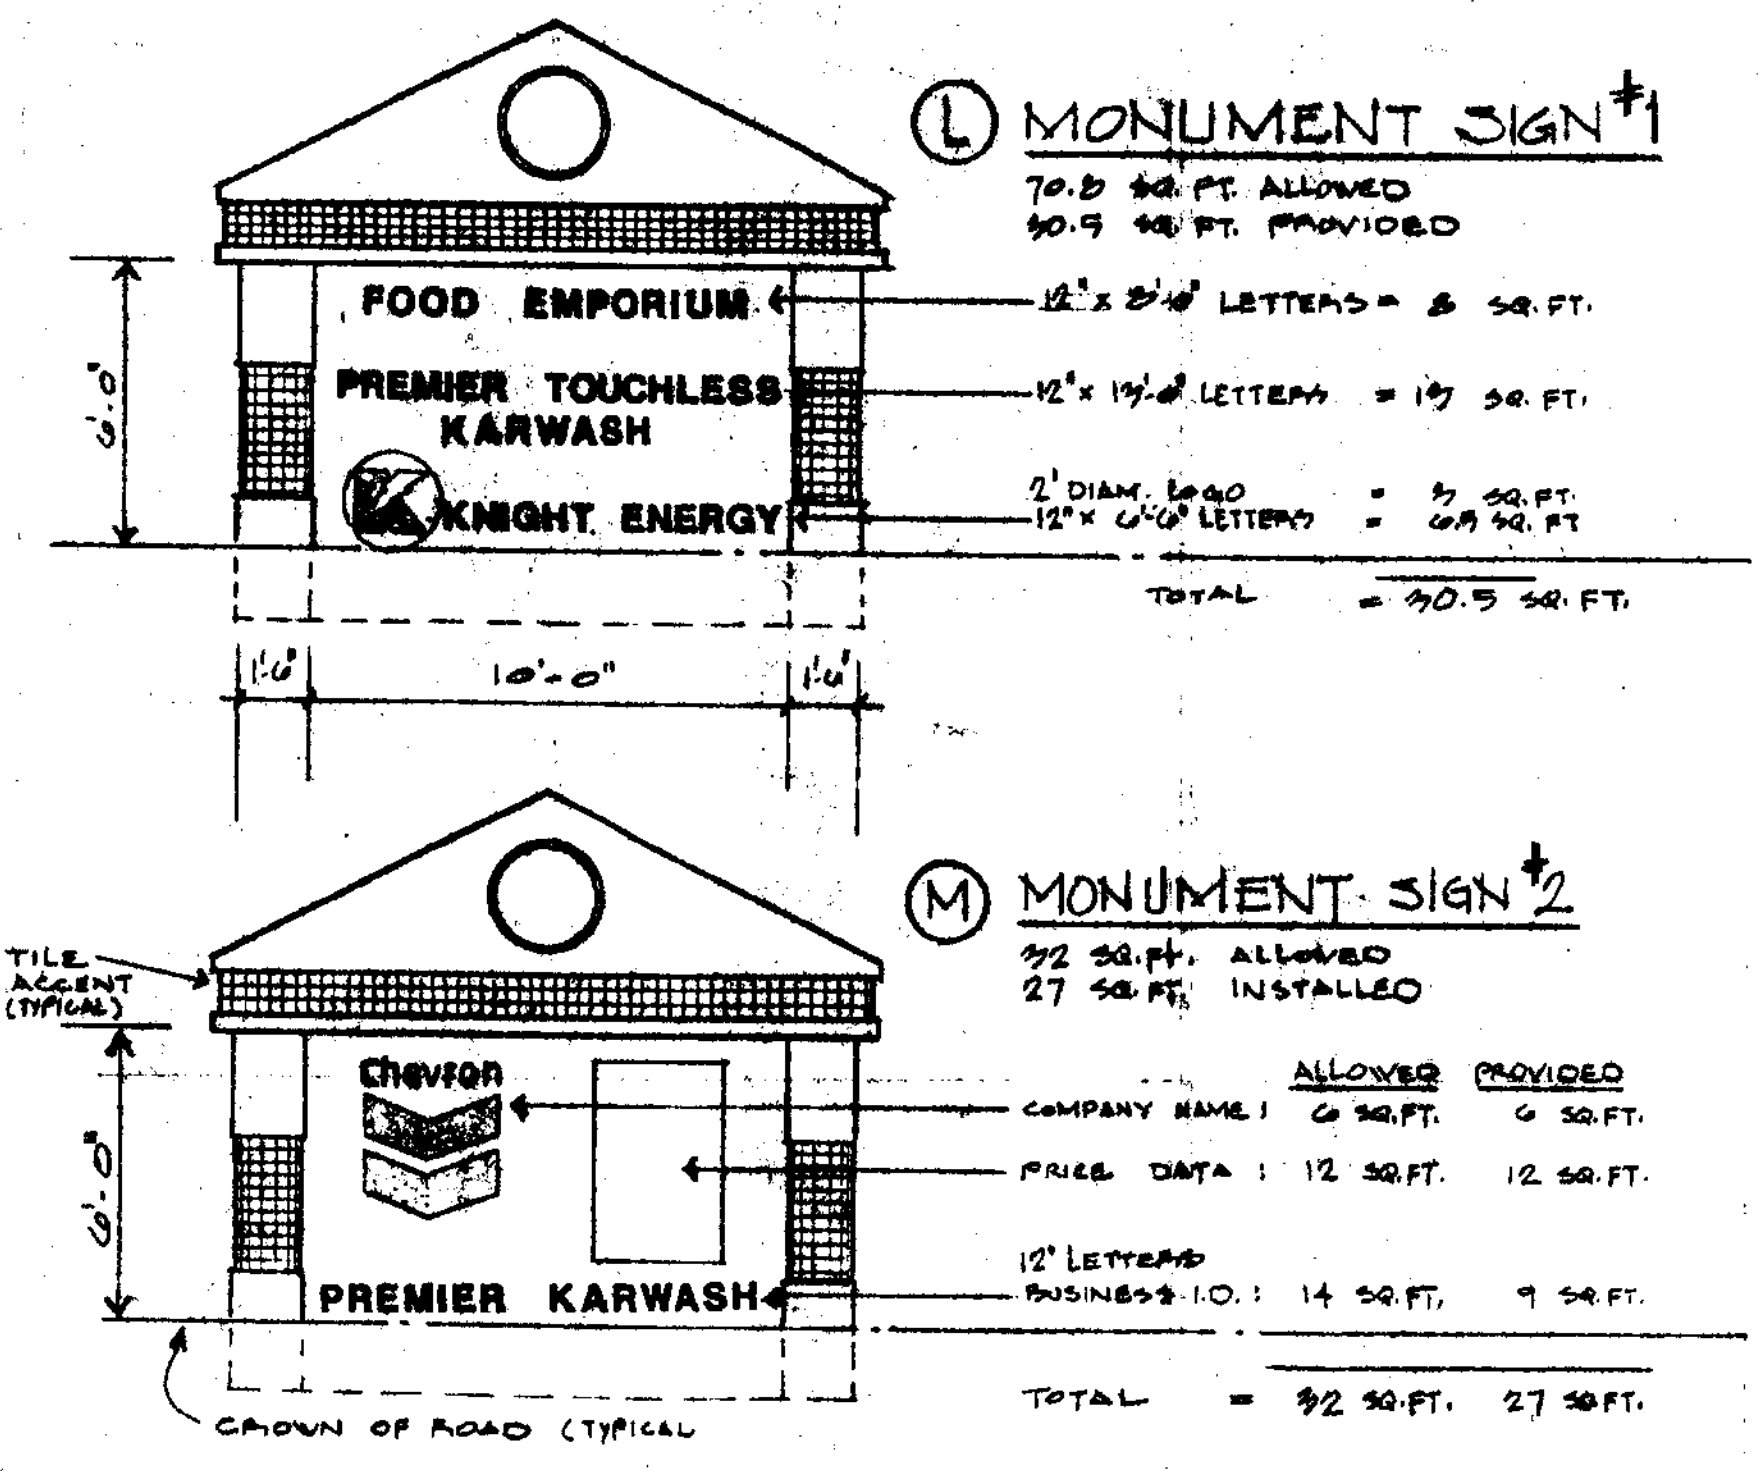


**EAST ELEVATION** SCALE: 1/8" = 1'-0"

**MONUMENT SIGN ELEVATIONS** SCALE: 1/4" = 1'-0"

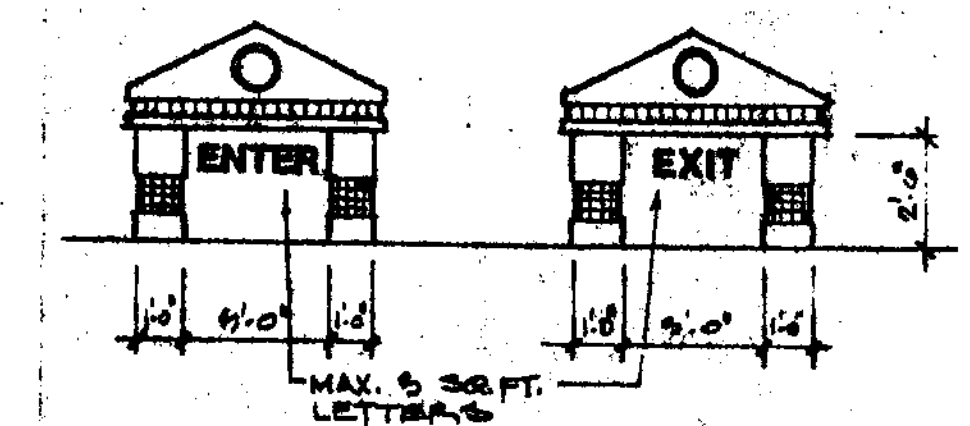

**INFORMATION SIGNS** (K) SCALE: 1/4" = 1'-0"

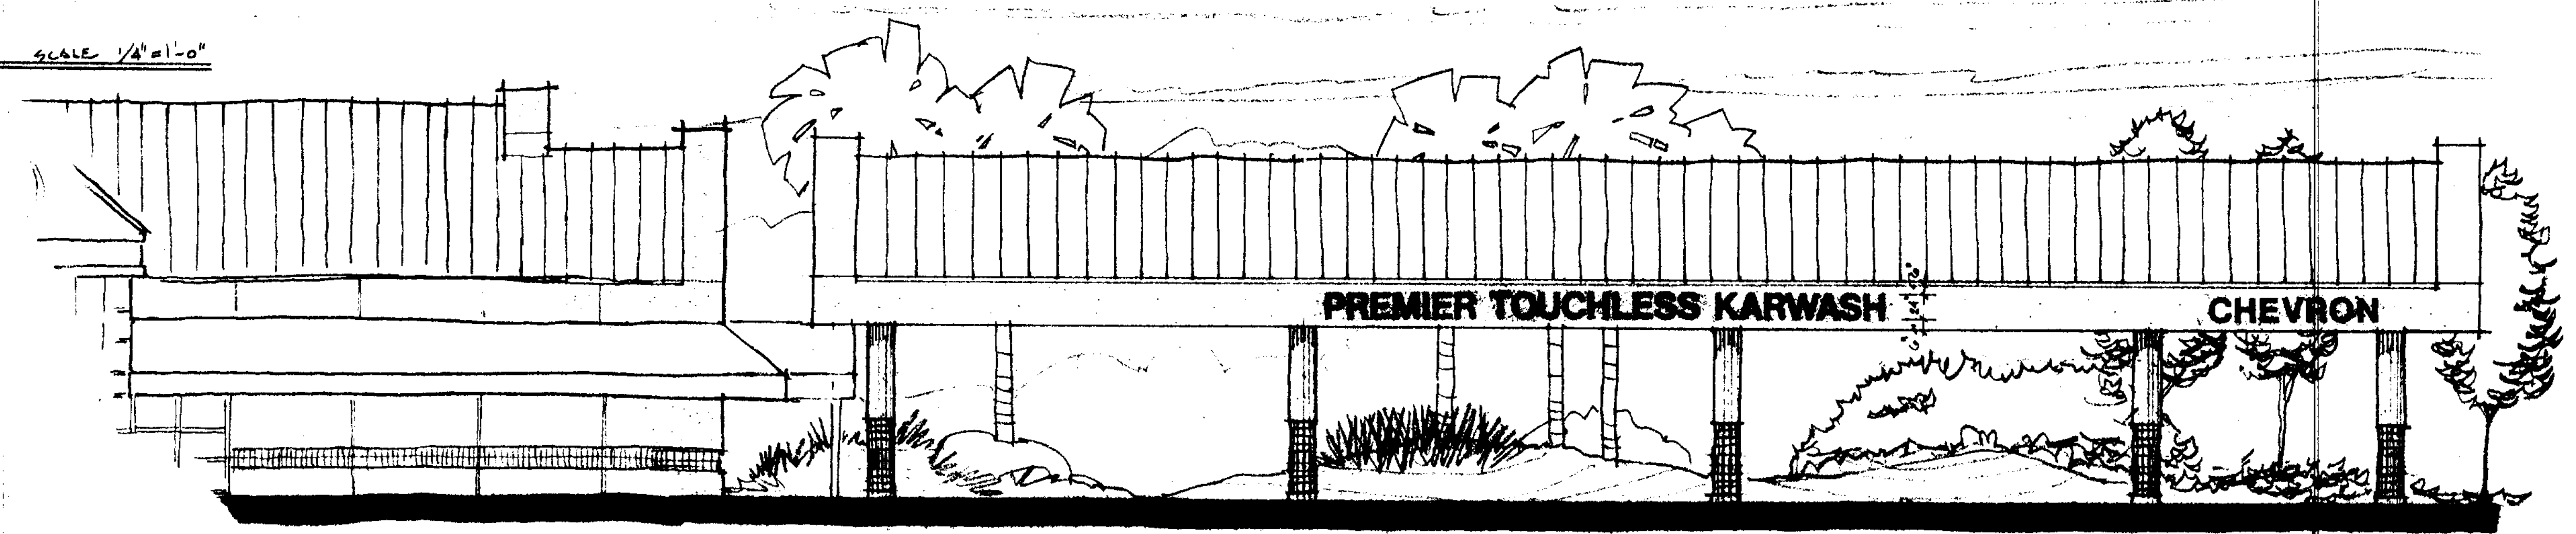

**SOUTH ELEVATION: GAS CANOPY** SCALE: 1/8" = 1'-0"

EDLUND ARCH  
 180 S.W. 32th AVE., #49  
 PHOENIX, AZ 85018  
 PHONE: (602) 428-1488

SEAL: *McE...*  
 9-25-91

PROJECT: **GAS FACILITY AND CONVENIENCE MART**  
 FOR: **WATTS BUILDERS AND KNIGHT ENERGY COCONUT CREEK, FLORIDA**

NO. DATE REVISIONS


COM. NO.: 000001  
 DATE: 9.25.91  
 BY:  
 CHKD:

SHEET

A - 1  
 OF THREE

9.25.91  
 9.2.91  
 9.9.91