
SIMONICON COURT

SITE PLAN MODIFICATION

COCONUT CREEK, FLORIDA

OCTOBER 2012

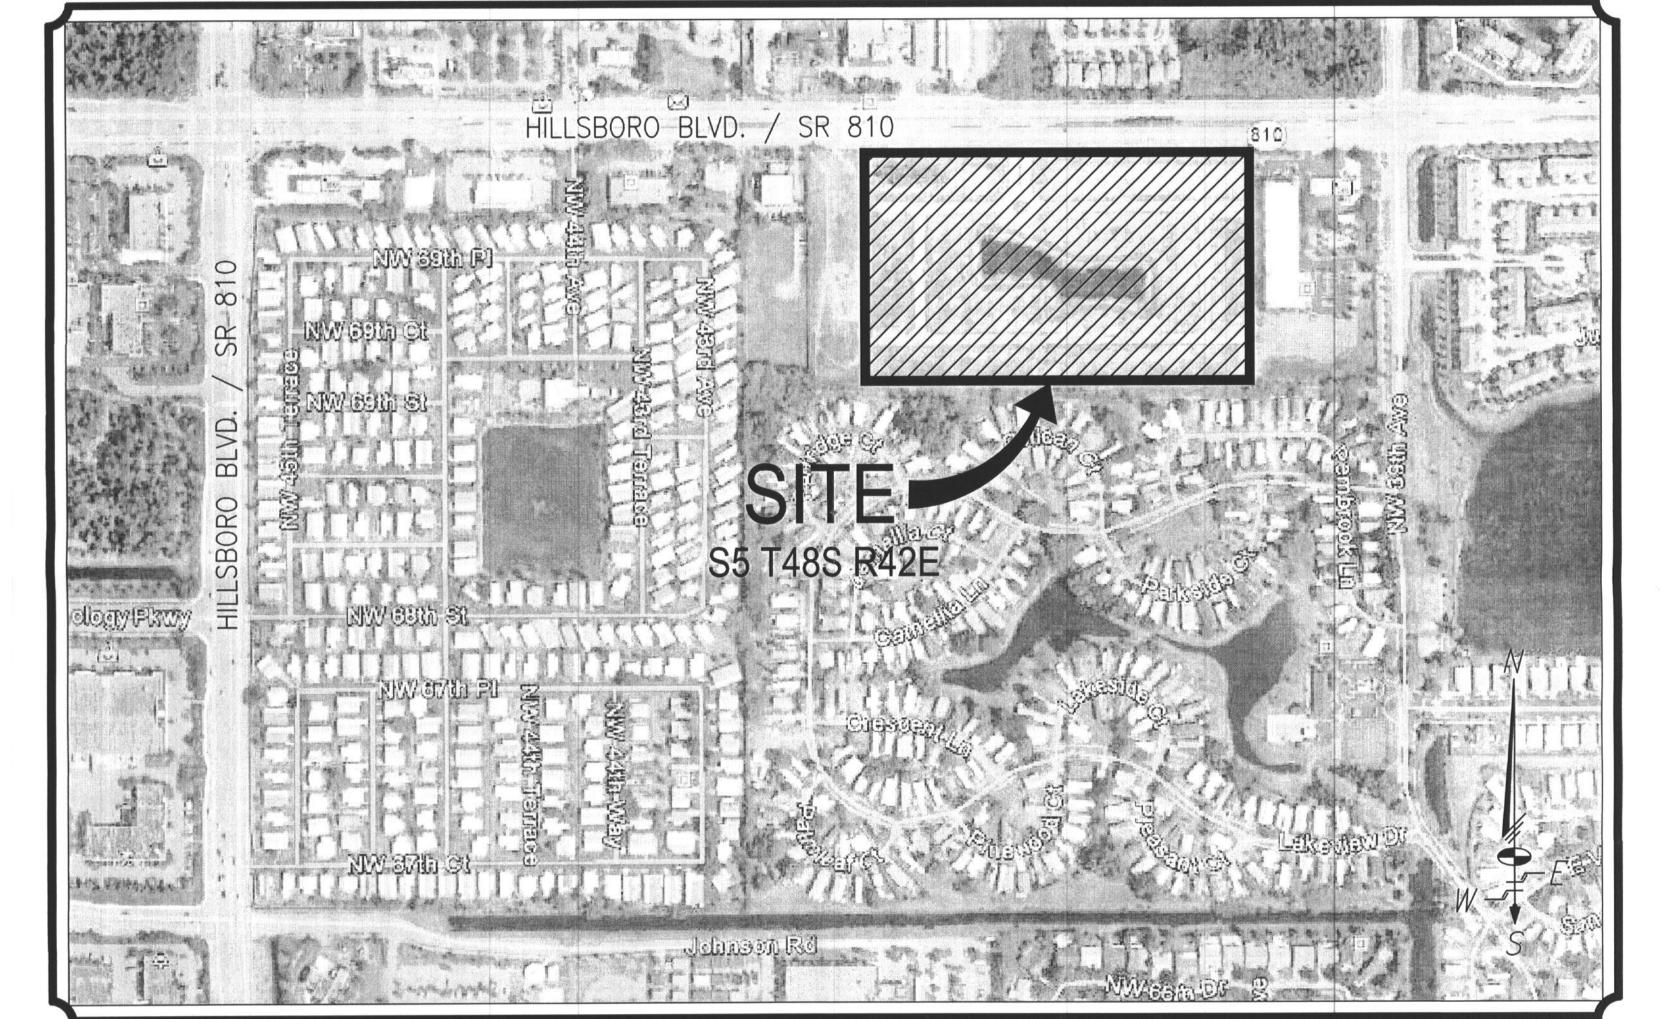

OWNER INFORMATION:

ACF 10-A SIMONTON LLC.

201 E. WASHINGTON AVE. PHOENIX, ARIZONA 85004 TEL: (602)262-8200 FAX: (602)253-0859

RECEIVED

CITY OF COCONUT CREEK DEPT.OF SUSTAINABLE DEVELOPMEN



FILE No. B-1918 SP-0 SHEET 1 OF 2

SITE PLAN - INDEX TO DRAWINGS -


SITE PLAN WITH GAZEBO LOCATION


LOCATION MAP SEC. 5, TWP. 48S, RNG. 42E

p r e p a r e d b y

SCHWEBKE-SHISKIN & ASSOCIATES, INC.

3240 CORPORATE WAY, MIRAMAR, FL. 33025 LAND PLANNERS - ENGINEERS - LAND SURVEYORS (LB & CA#87) TEL: (305)652-7010 FAX: (305)652-8284

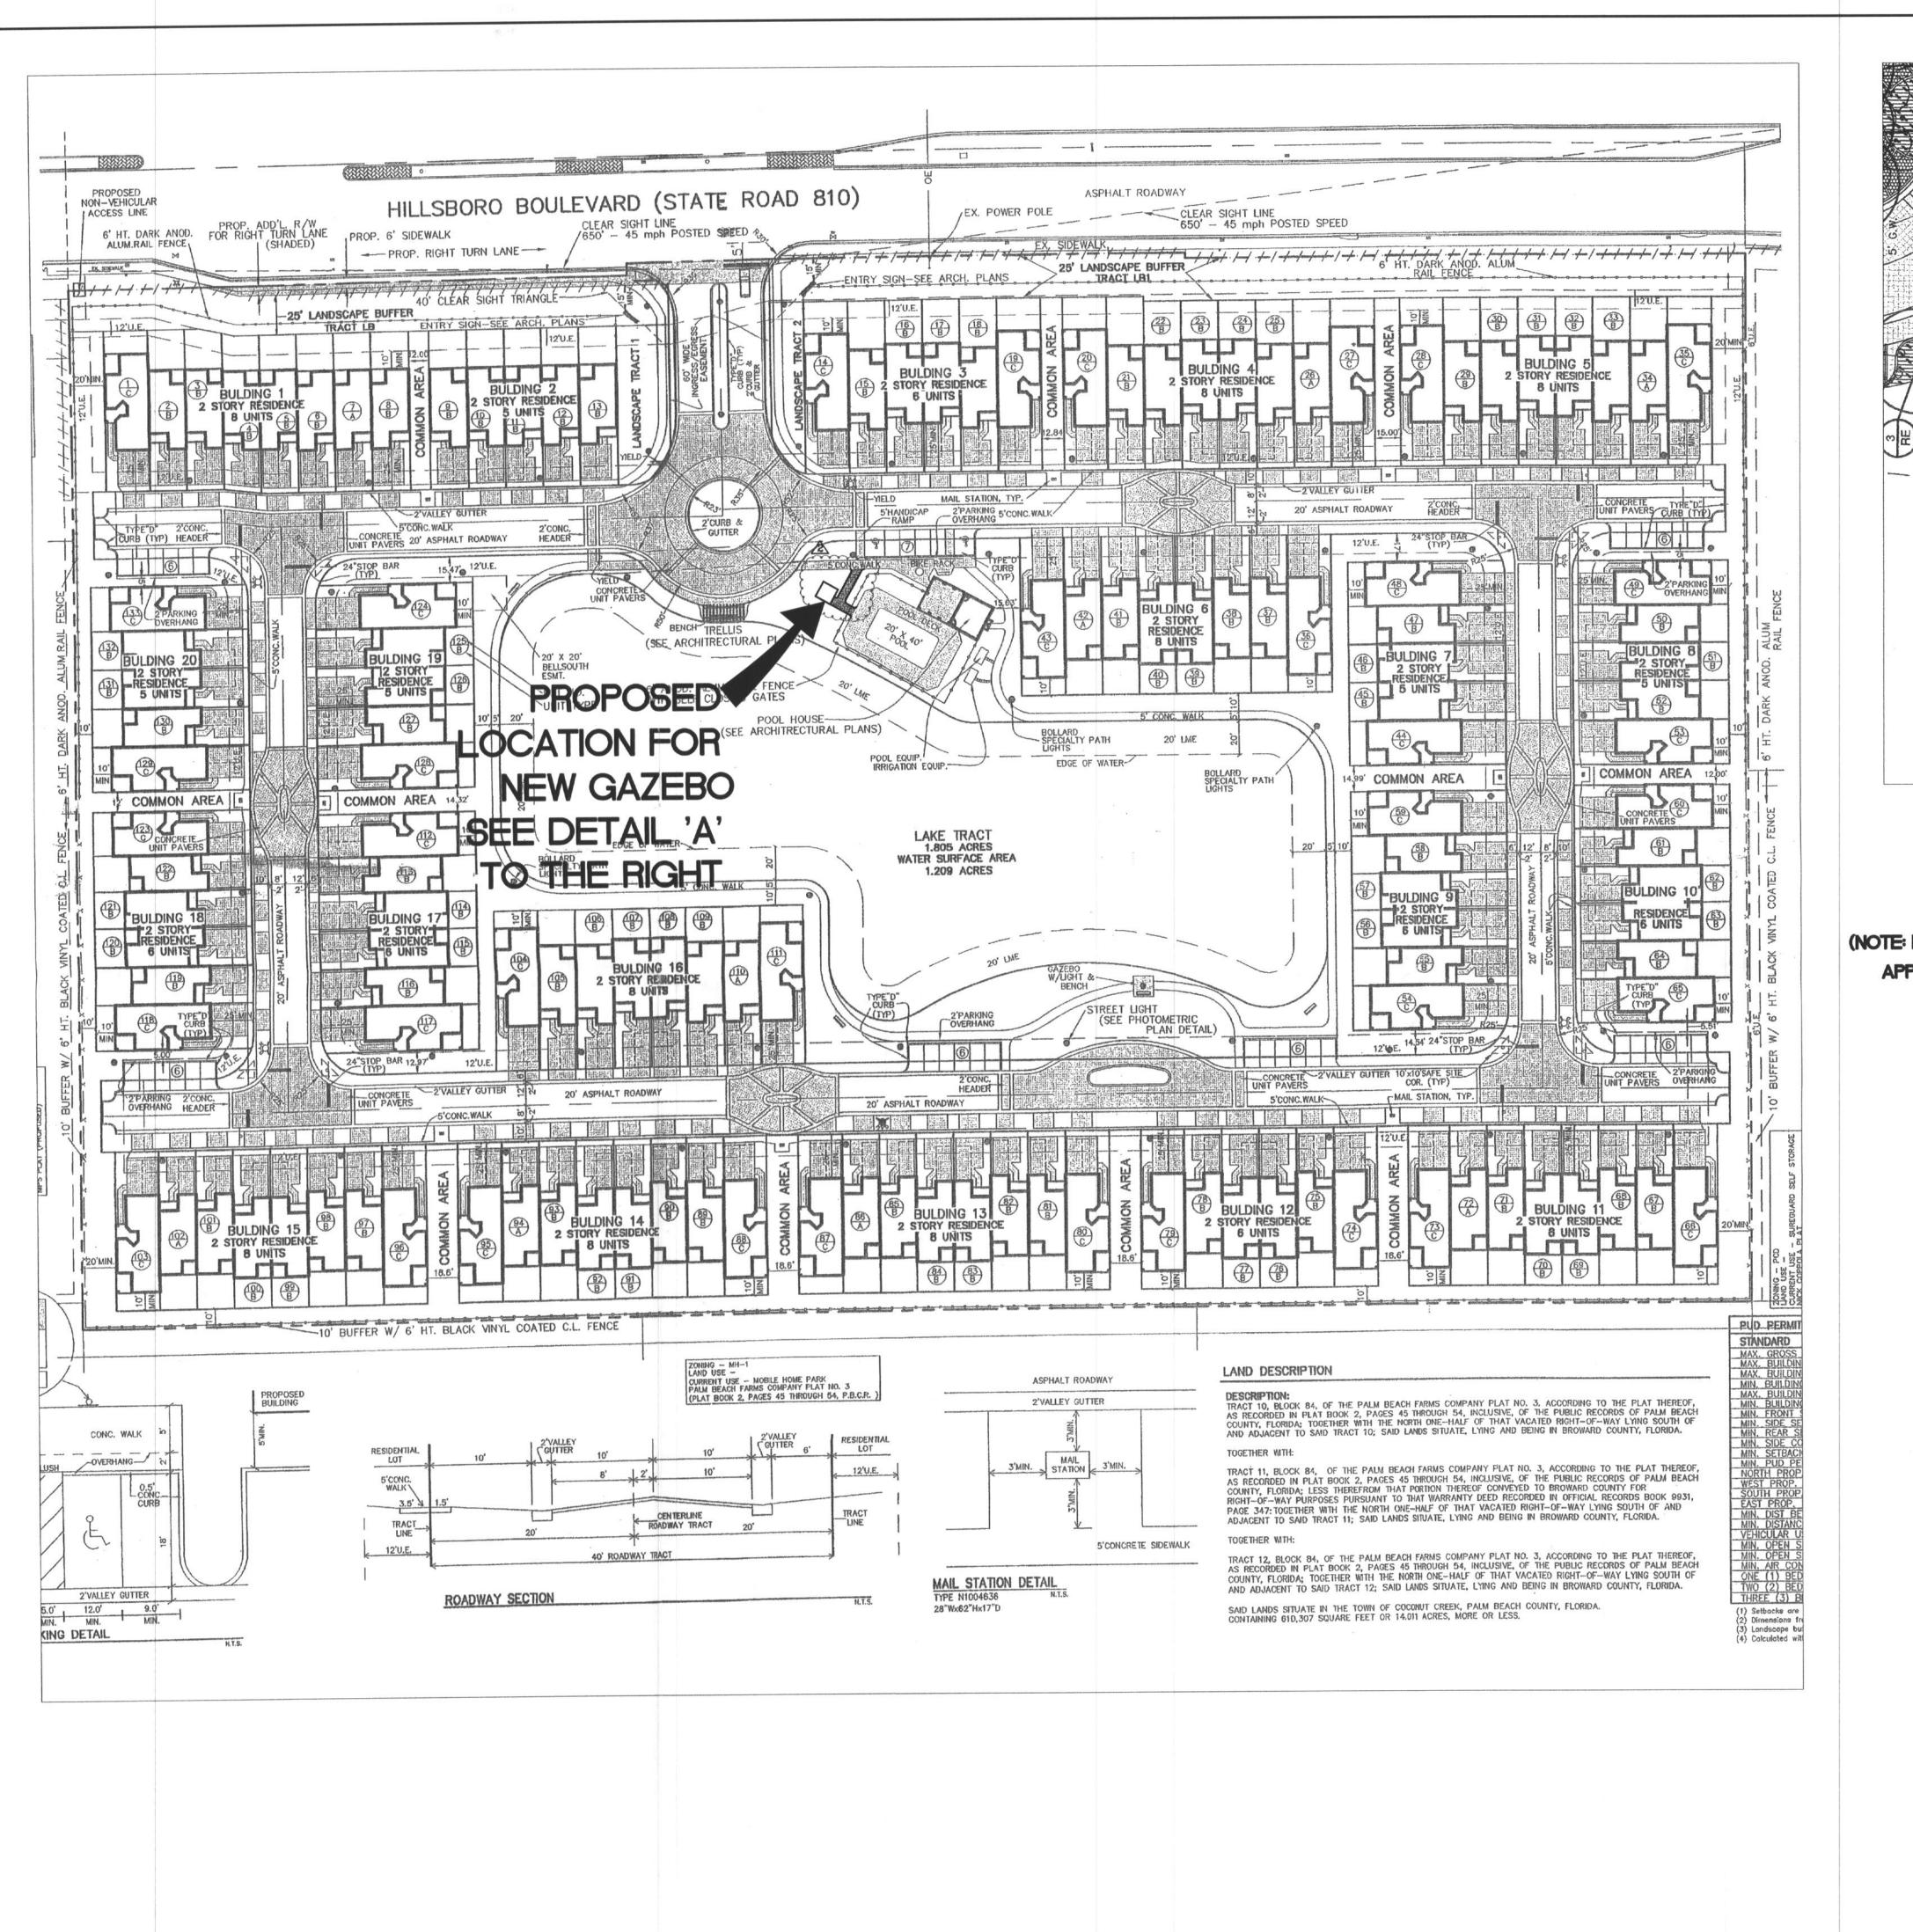


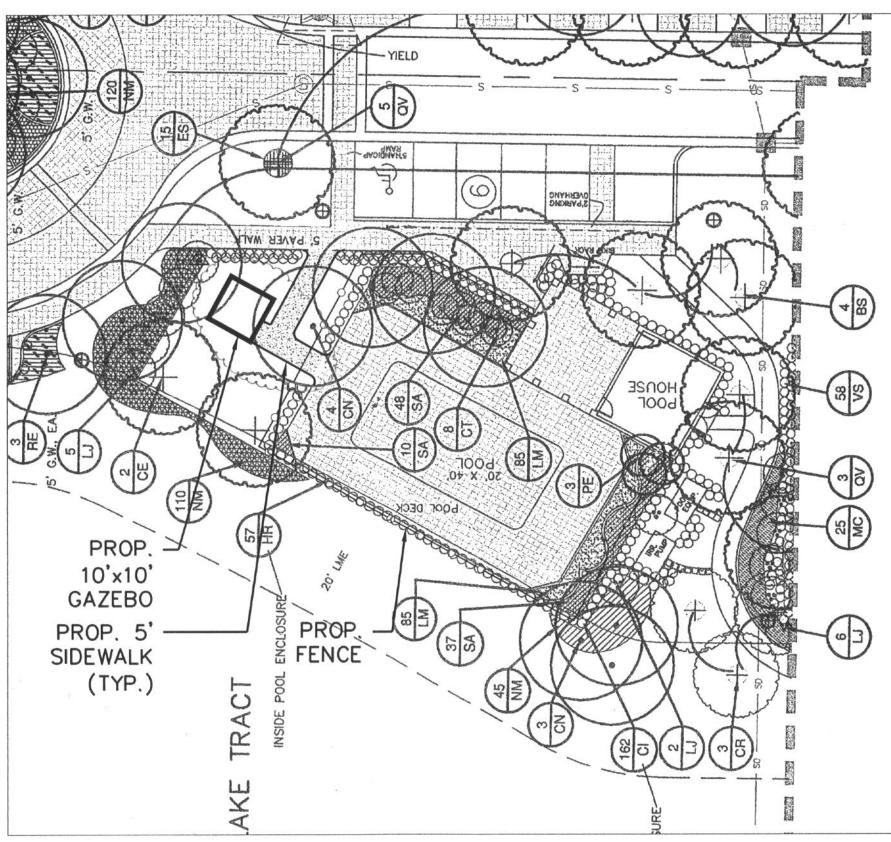

DETAIL 'A'

SCALE: 1" = 20'-0"

(NOTE: INFORMATION OBTAINED FOR THIS DETAIL DEPICTS BACKGROUND INFORMATION FROM THE APPROVED LANDSCAPING PLAN BY THE CITY OF COCONUT CREEK FOR SIMONTON COURT)

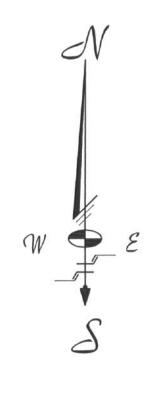

(IN FEET) 1 INCH = 50 FT

GRAPHIC SCALE

SP-1

K:\054842\Simonton Court\DWG\SITE PLAN MODIFICATION\Site Plan Mod.dwg, RW-3600WP.pc3

Schwebke Shiskin &

LAND SURVEYORS CIVIL ENGINEERS LAND PLANNERS

3240 CORPORATE WAY MIRAMAR, FL 33025 TEL: (305)652-7010 FAX: (305)652-8284

REVISIONS Date Remarks

9/27 REVISION #1 PER

CITY COMMENTS

10/30 REVISION #2 PER

CITY COMMENTS

Drawn By: J.A.O. Date: 05/08/12 Checked By: J.C.T. Date: 05/08/12 order No. 199796 FB. N/A

PROJECT MANAGER Registered Engineer No.1 71587 State of Florida"

NOTE: Authentic copies of this drawing will bear the raised seal of the attesting Professional Engineer or Professional Land Surveyor.

Scale: 1" = 50'

File No. B-1918

Dwg. No: