




**POOL PAVILION NORTH ELEVATION**  
 SCALE: 1/4" = 1'-0"

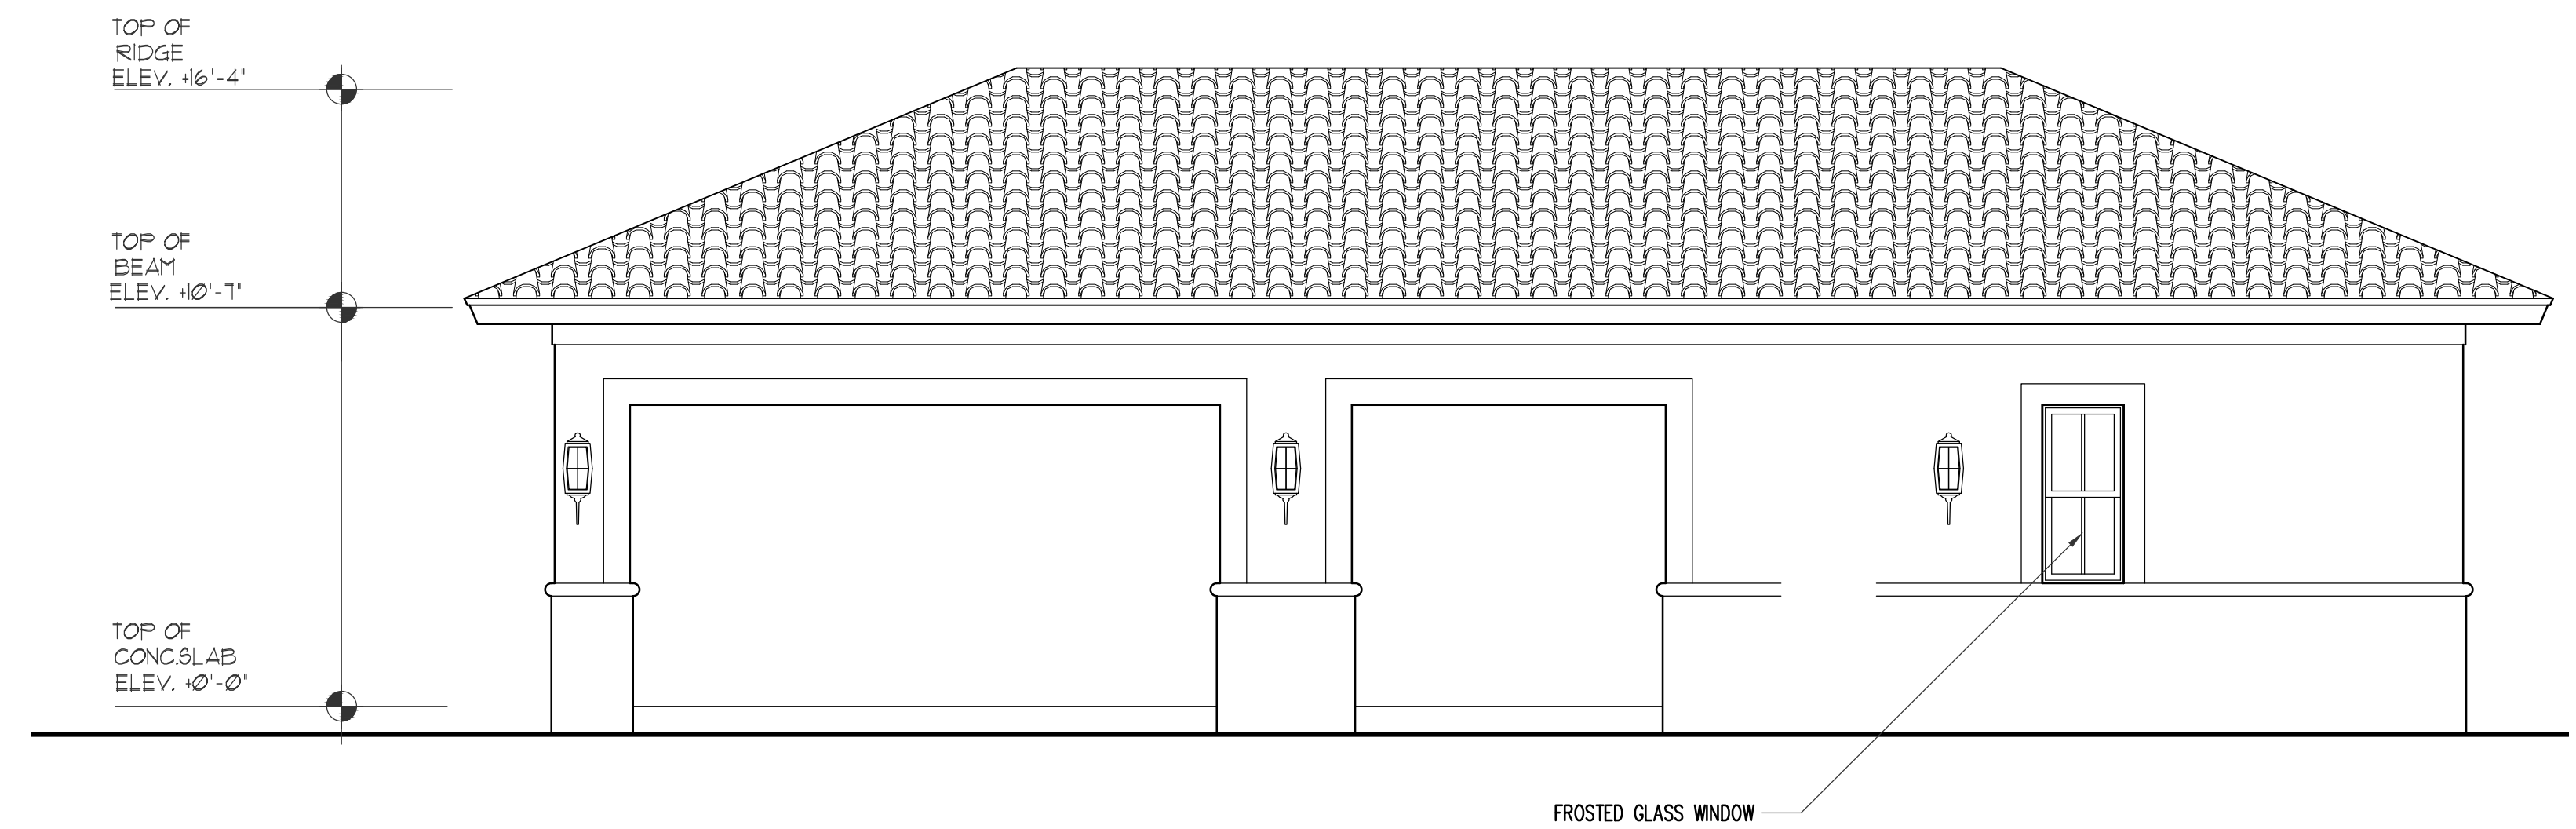

**POOL PAVILION EAST ELEVATION**  
 SCALE: 1/4" = 1'-0"

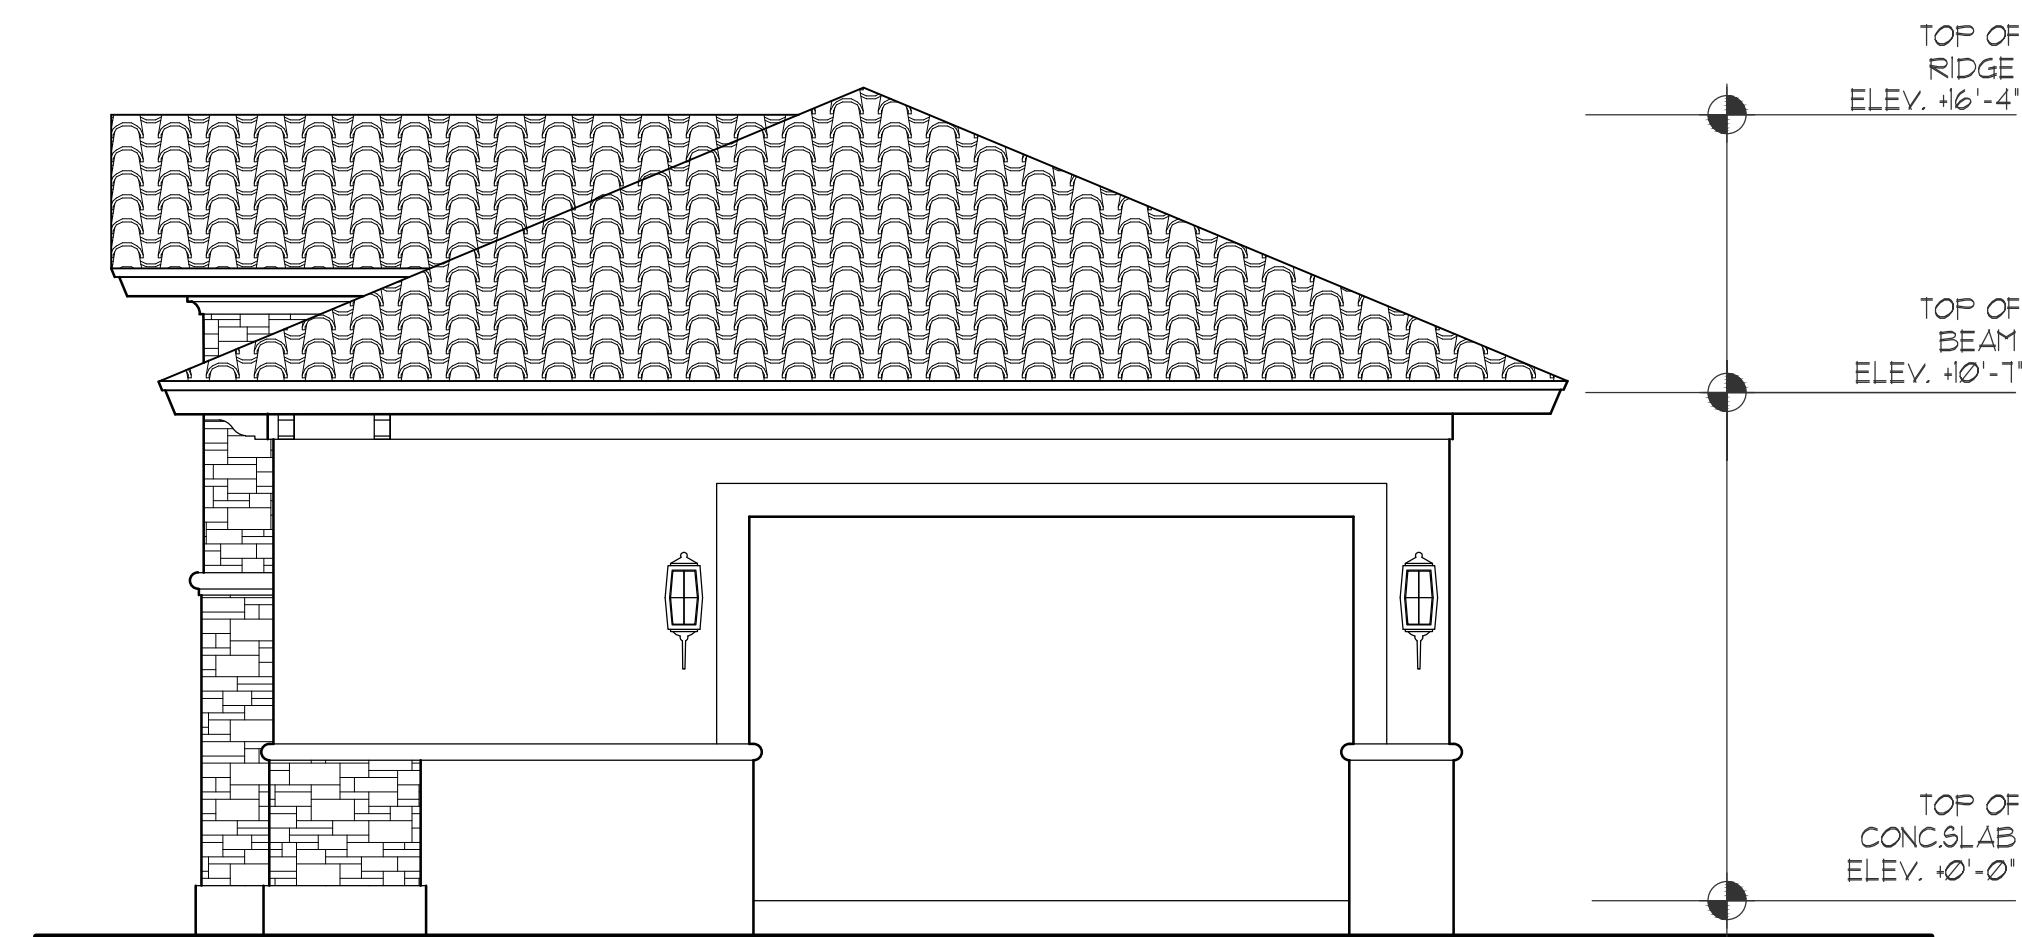

**POOL PAVILION SOUTH ELEVATION**  
 SCALE: 1/4" = 1'-0"

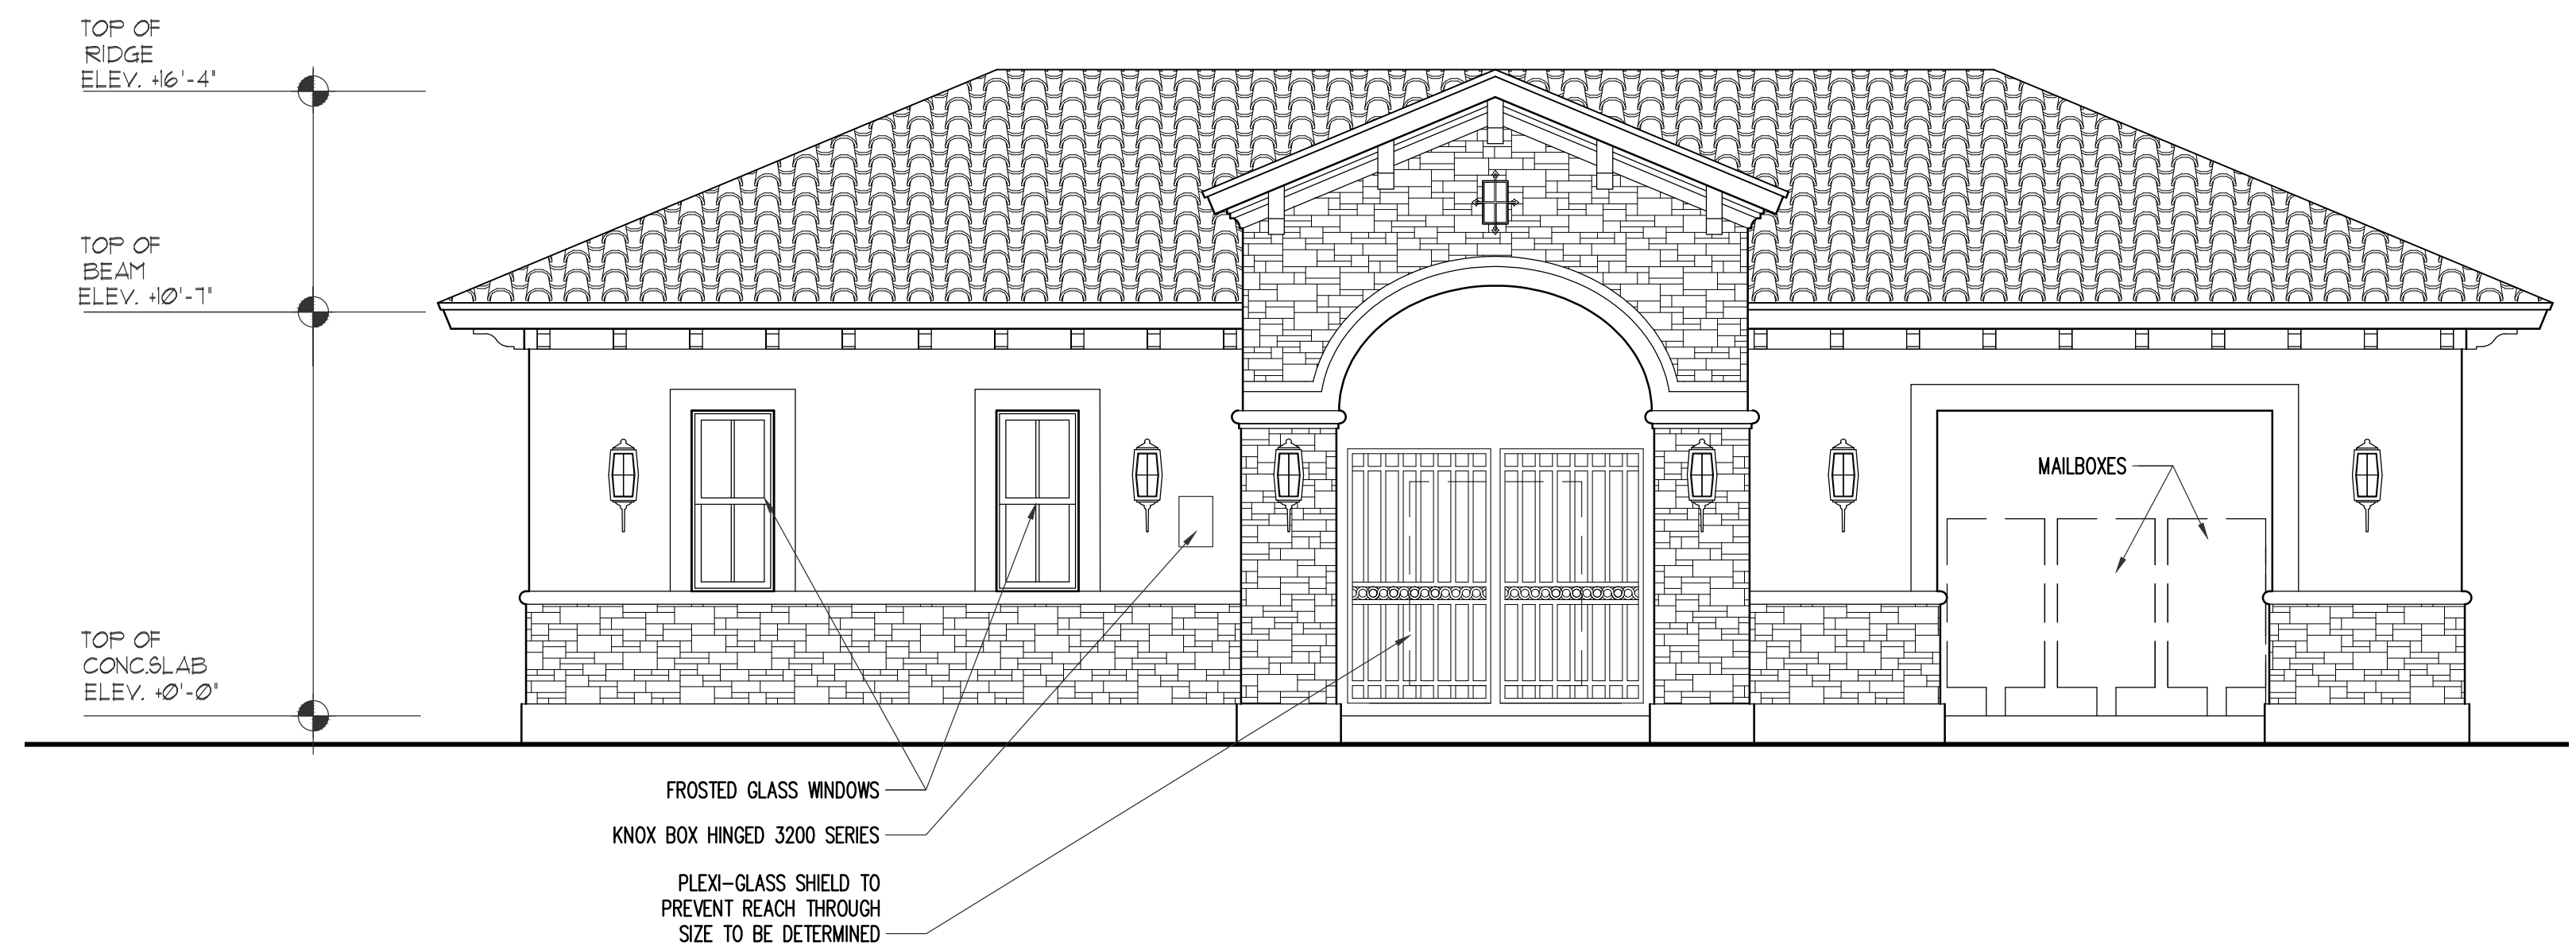

**POOL PAVILION WEST ELEVATION**  
 SCALE: 1/4" = 1'-0"

ELEVATIONS

DATE : 2014-10-16  
 SCALE : AS SHOWN  
 DRAWN : AJS  
 JOB NO. : NA