


**2nd. FLOOR PLAN**  
SCALE 1/8"=1'-0"

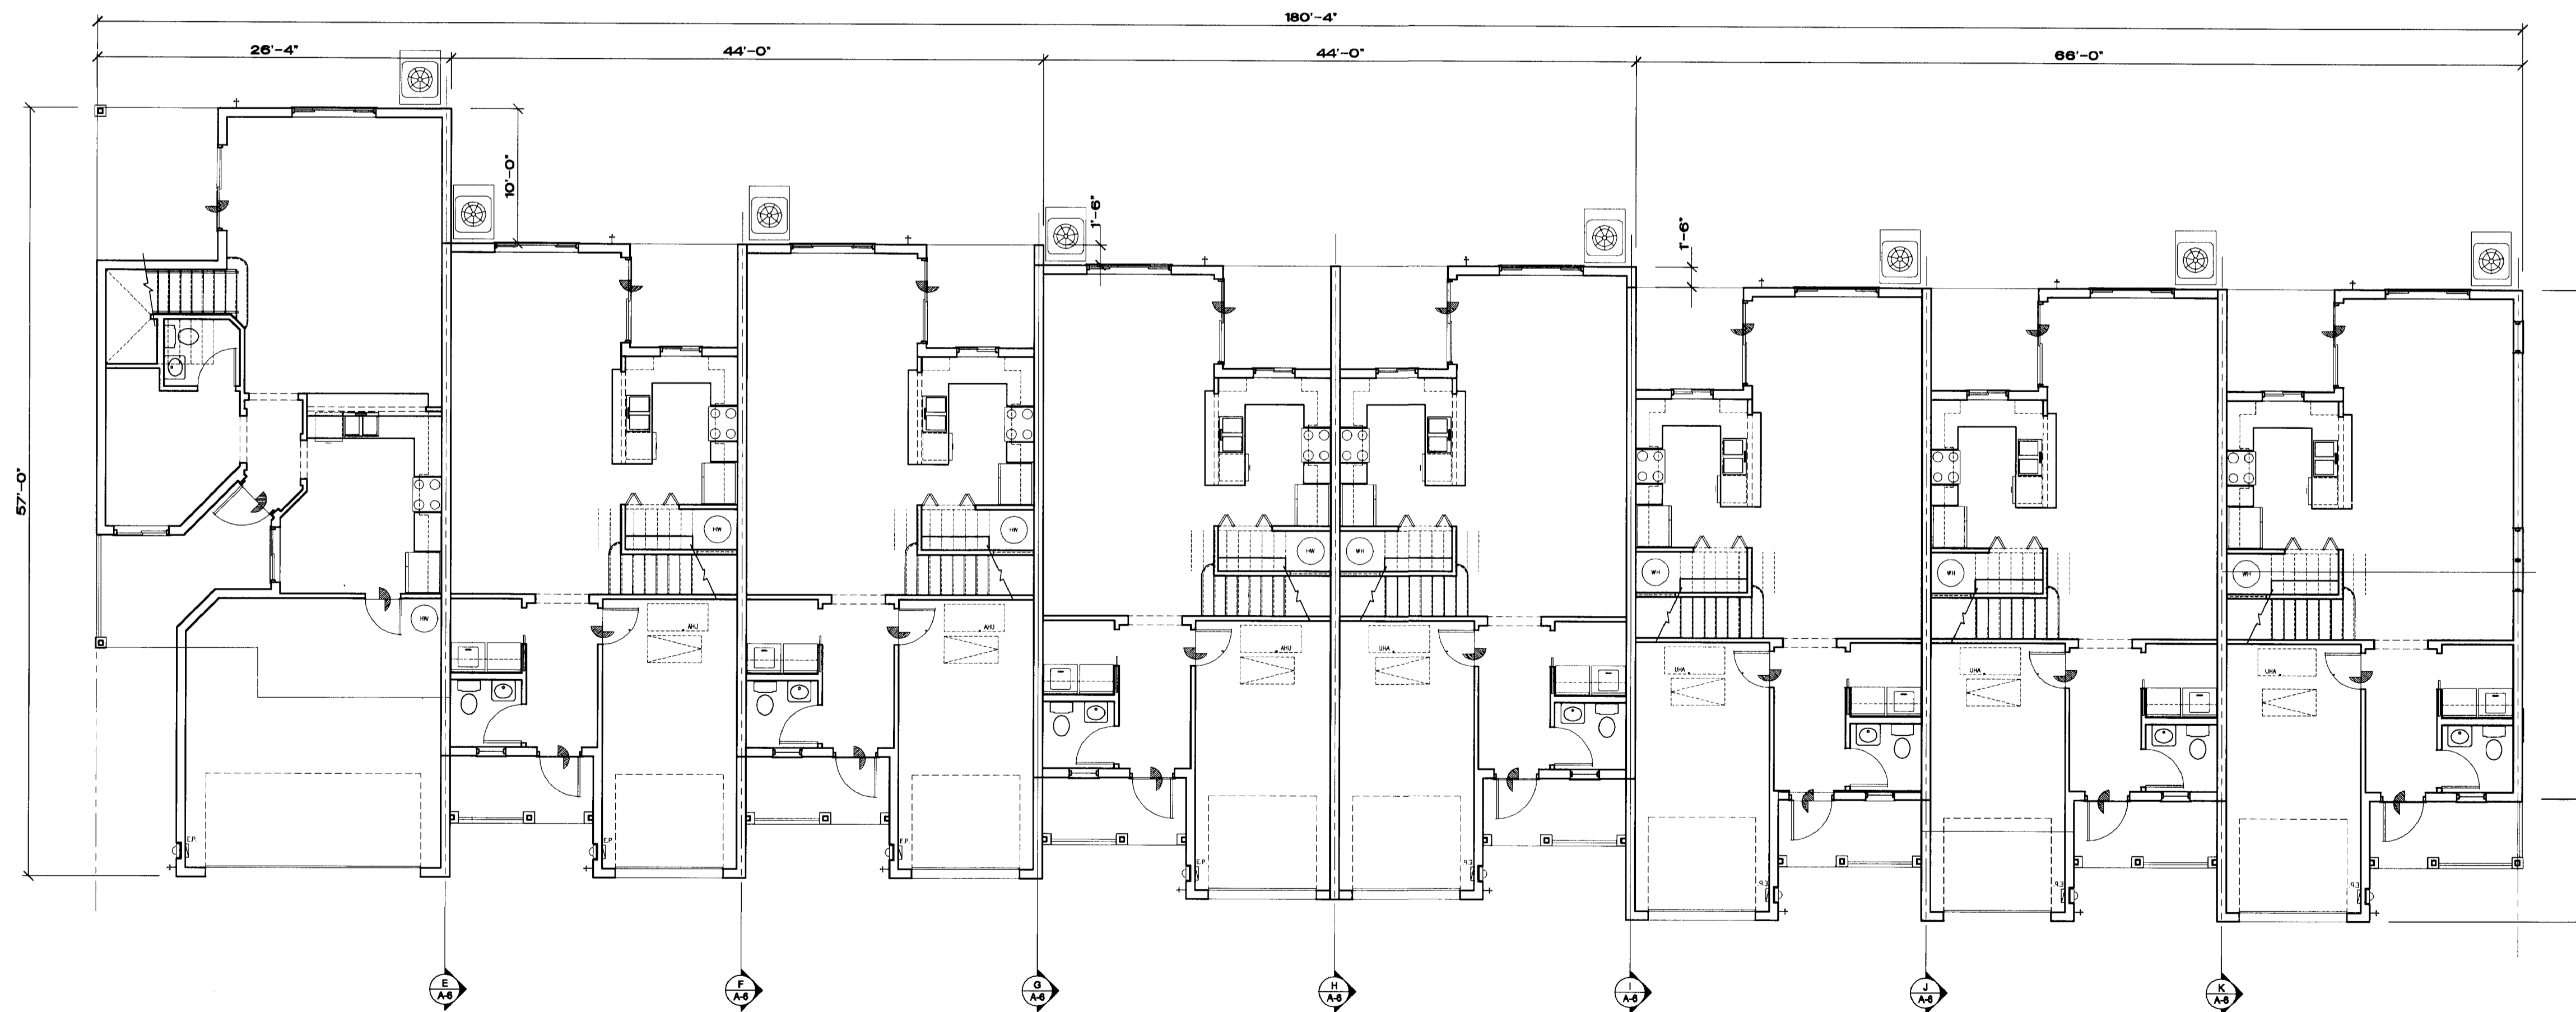


**1st. FLOOR PLAN**  
SCALE 1/8"=1'-0"

**BUILDING 1**  
**2 STORY RESIDENCE**  
**8 UNITS**

PORTEN COMPANIES  
SIMONTON COURT  
COCONUT CREEK, FL.


LAST REVISION  
DATED: 1/2/05

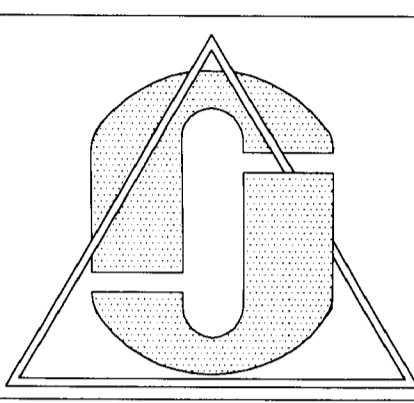

CONTENTS: 1ST & 2ND FLOOR PLANS  
FOR THE PROJECT:  
PORTEN COMPANIES  
SIMONTON COURT  
COCONUT CREEK, FL.

© 2005 JAO ARCHITECTS AND PLANNERS. NO PART OF THESE PLANS OR DESIGN MAY BE COPIED OR REPRODUCED IN ANY FORM WITHOUT WRITTEN CONSENT OF THE COPYRIGHT HOLDER. WITHIN DIMENSIONS ON THESE DRAWINGS SHALL HAVE PRECEDENCE OVER SPECIFICATIONS OR ANY MATERIAL FROM ORIGINAL SPECIFICATIONS. THE CONTRACTOR SHALL OBTAIN ALL PERMITS AND VERIFY THE ACCURACY OF ALL INFORMATION FROM ALL SOURCES. DISCREPANCIES SHALL BE REPORTED TO THE ARCHITECT PRIOR TO COMMENCEMENT OF THE WORK IN THE AREA IN QUESTION.

**JAO.**  
**ARCHITECTS**  
**&**  
**PLANNERS**  
3100 BOCA RATON BLVD.  
SUITE 201  
BOCA RATON, FL 33431  
TEL (561) 391-4115  
FAX (561) 391-4173  
E-MAIL JAOARCH@AOL.COM

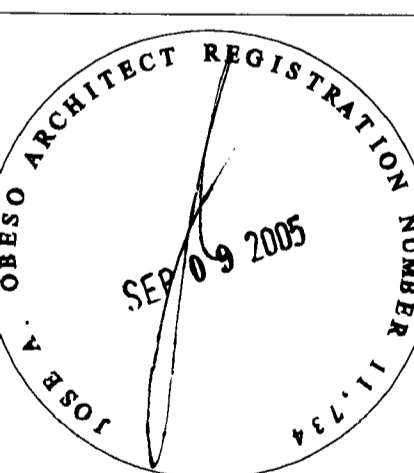

DATE DRAWN: 6/23/05  
DRAWN BY: JAO/AH  
CHECKED BY: JAO  
REVISIONS:  
1. \_\_\_\_\_  
2. \_\_\_\_\_  
3. \_\_\_\_\_  
4. \_\_\_\_\_  
JOB NUMBER:  
SHEET NO:  
**A-1**