


PORTEN COMPANIES
SIMONTON COURT
COCONUT CREEK, FL.


LAST REVISION
DATED: 1/12/05

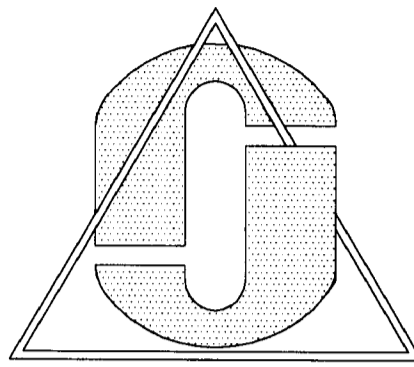


CONTENTS: 1ST & 2ND FLOOR PLANS

FOR THE PROJECT:
PORTEN COMPANIES
SIMONTON COURT
COCONUT CREEK, FL.

© 2005 JAO ARCHITECTS AND PLANNERS. THIS SET OF DRAWINGS IS THE PROPERTY OF JAO ARCHITECTS AND PLANNERS. NO PART OF THESE DRAWINGS MAY BE REPRODUCED OR TRANSMITTED IN ANY FORM OR BY ANY MEANS, ELECTRONIC OR MECHANICAL, INCLUDING PHOTOCOPYING, RECORDING, OR BY ANY INFORMATION STORAGE AND RETRIEVAL SYSTEM, WITHOUT THE EXPRESS WRITTEN CONSENT OF THE COPYRIGHT HOLDER. WITHIN THE SCOPE OF THE CONTRACT, THE CONTRACTOR SHALL COMPLY WITH ALL SPECIFICATIONS AND REQUIREMENTS OF THE ARCHITECT AND VERIFY THE ACCURACY OF THE INFORMATION PROVIDED. ANY DISCREPANCIES SHALL BE REPORTED TO THE ARCHITECT PRIOR TO COMMENCEMENT OF THE WORK IN THE AREA IN QUESTION.

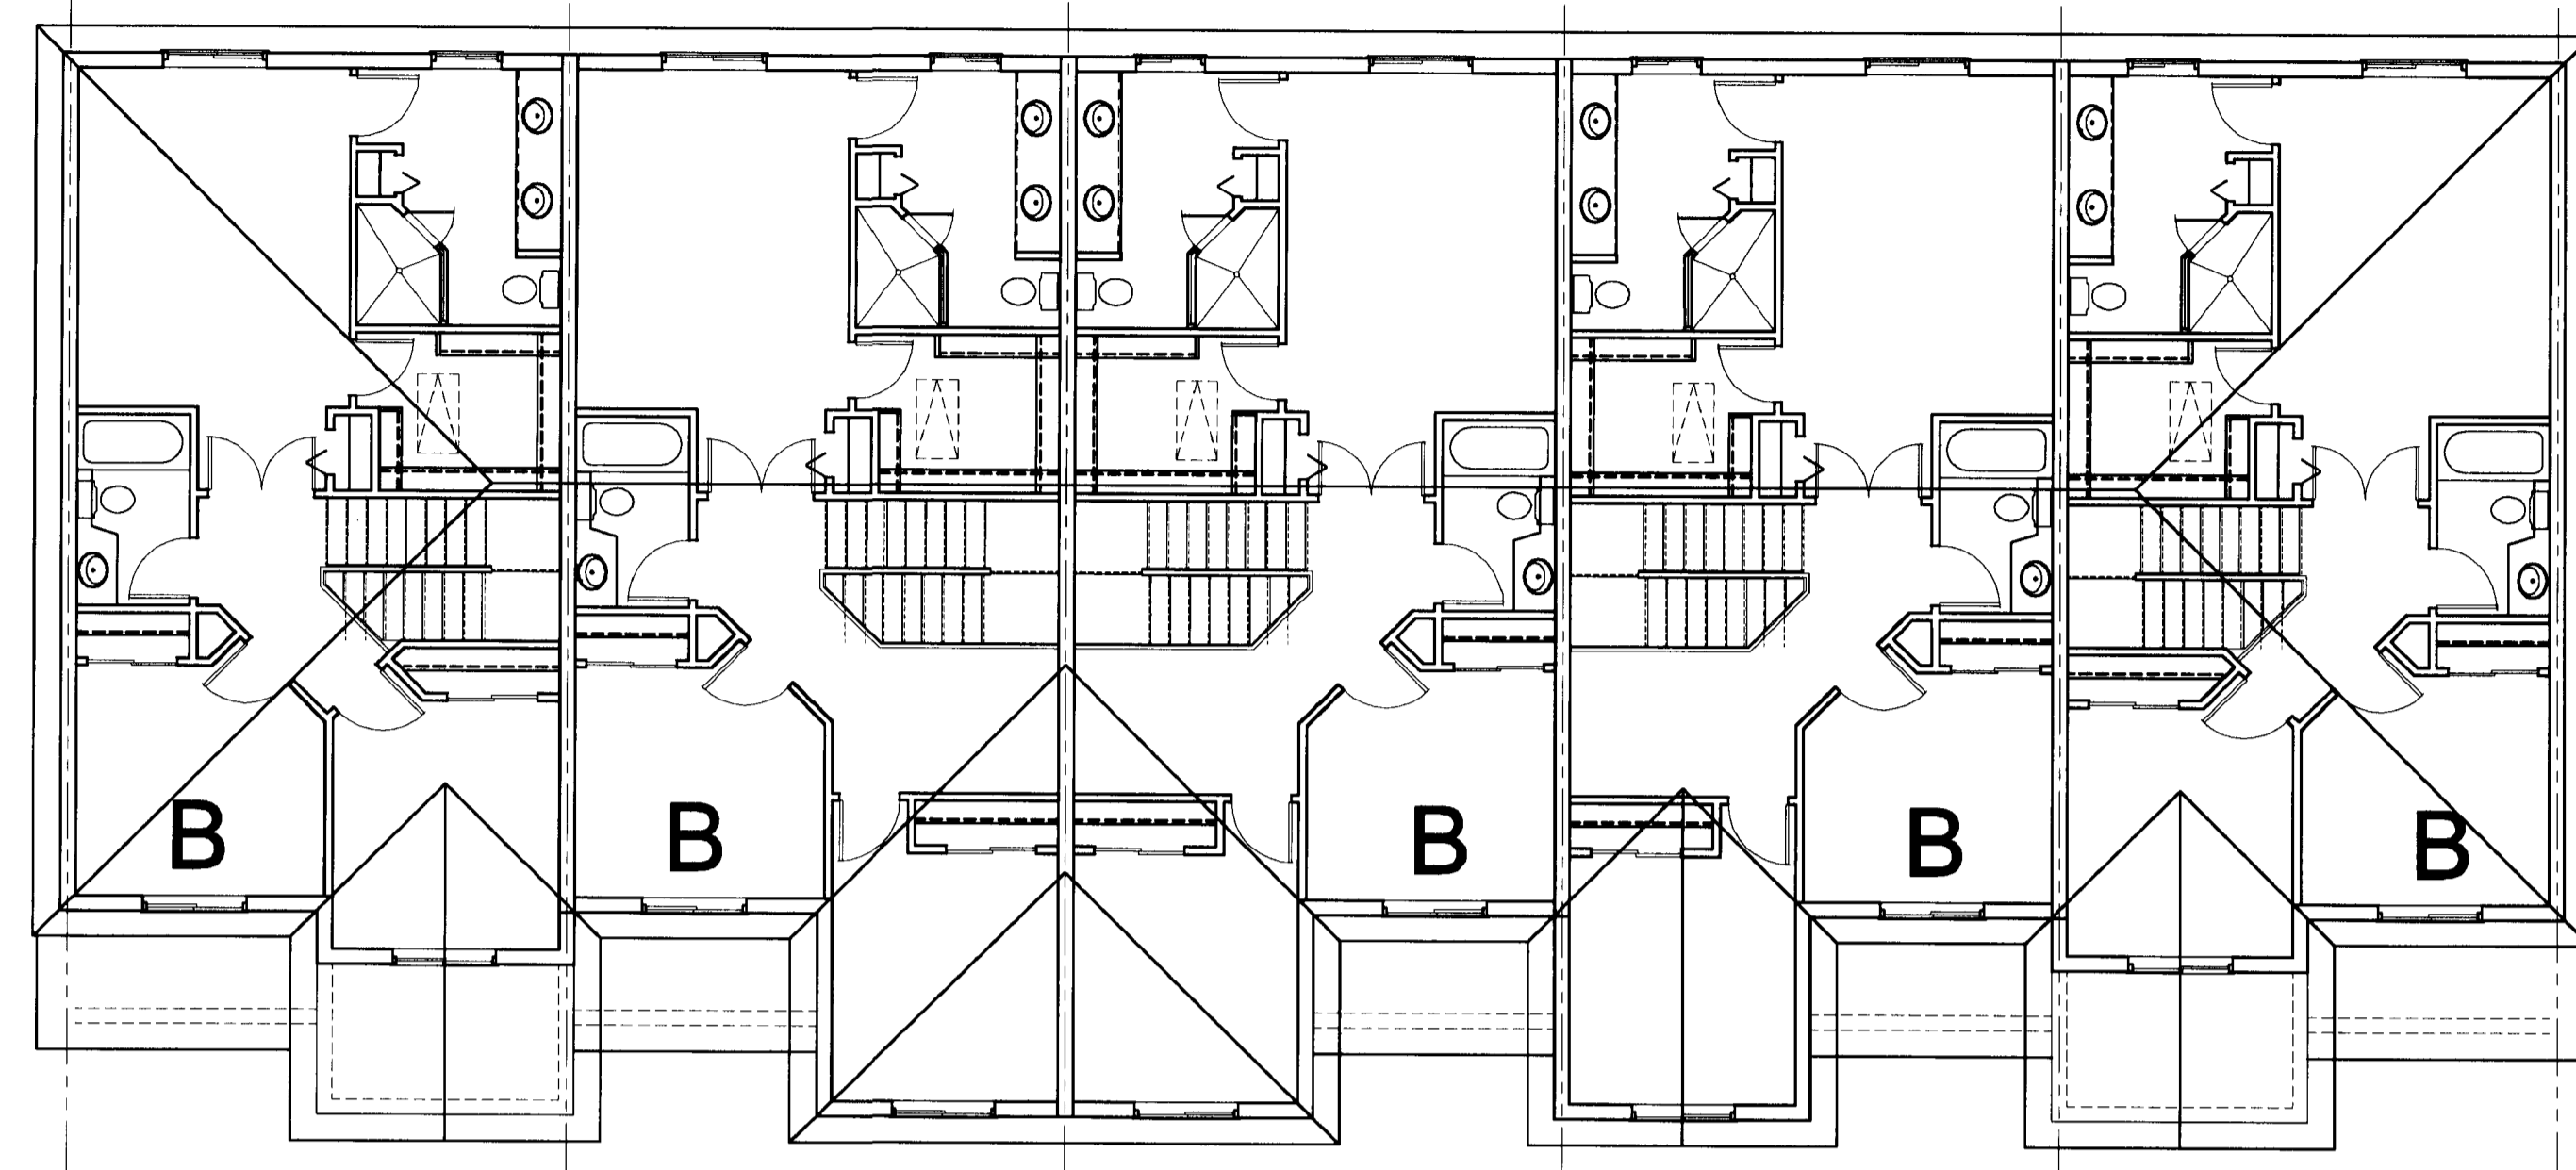

2nd. FLOOR PLAN
SCALE 1/8"=1'-0"

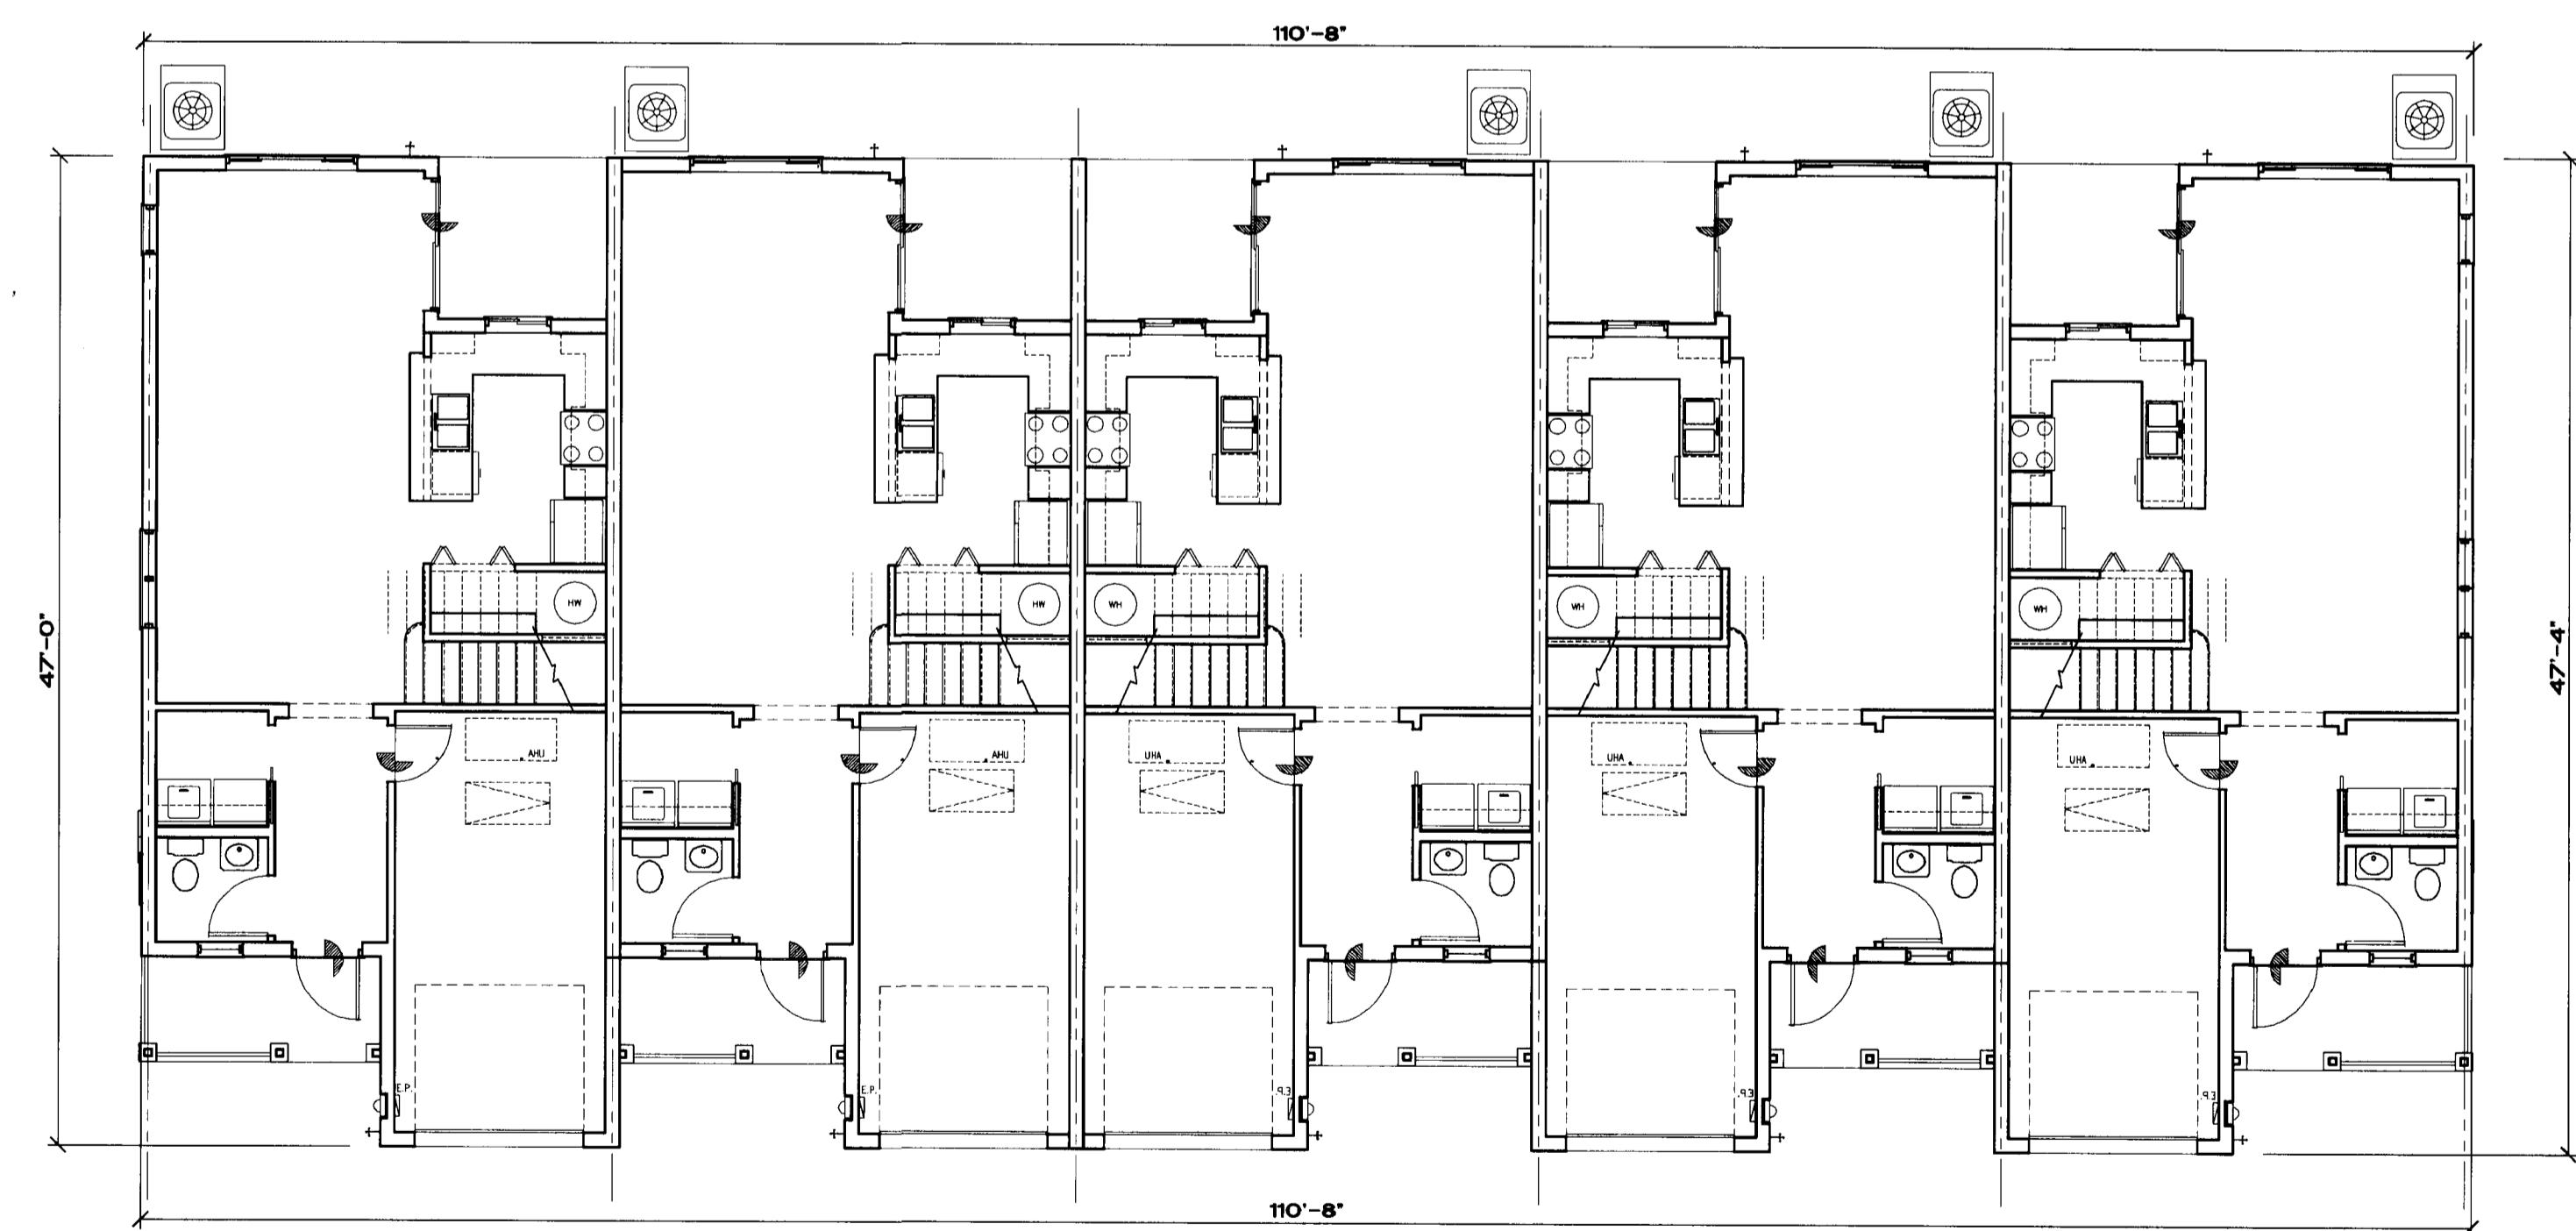


1st. FLOOR PLAN
SCALE 1/8"=1'-0"

BUILDING 2
2 STORY RESIDENCE
5 UNITS

JAO.
ARCHITECTS
&
PLANNERS

3100 BOCA RATON BLVD.
SUITE 201
BOCA RATON, FL 33431

TEL (561) 391-4115
FAX (561) 391-4173
E-MAIL JAOARCH@AOL.COM

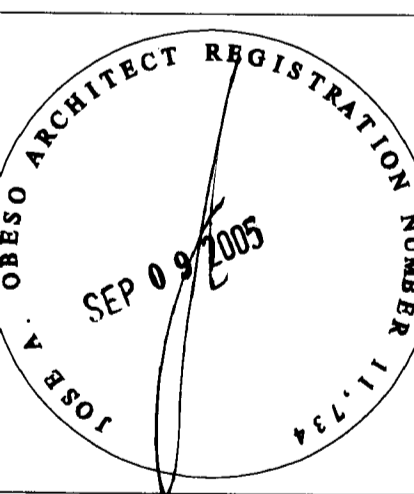

DATE DRAWN: 6/23/05

DRAWN BY: JAO/AH

CHECKED BY: JAO

REVISIONS:
1. _____
2. _____
3. _____
4. _____

JOB NUMBER:

SHEET NO:

A-3