


**2nd. FLOOR PLAN**  
SCALE 1/8"=1'-0"

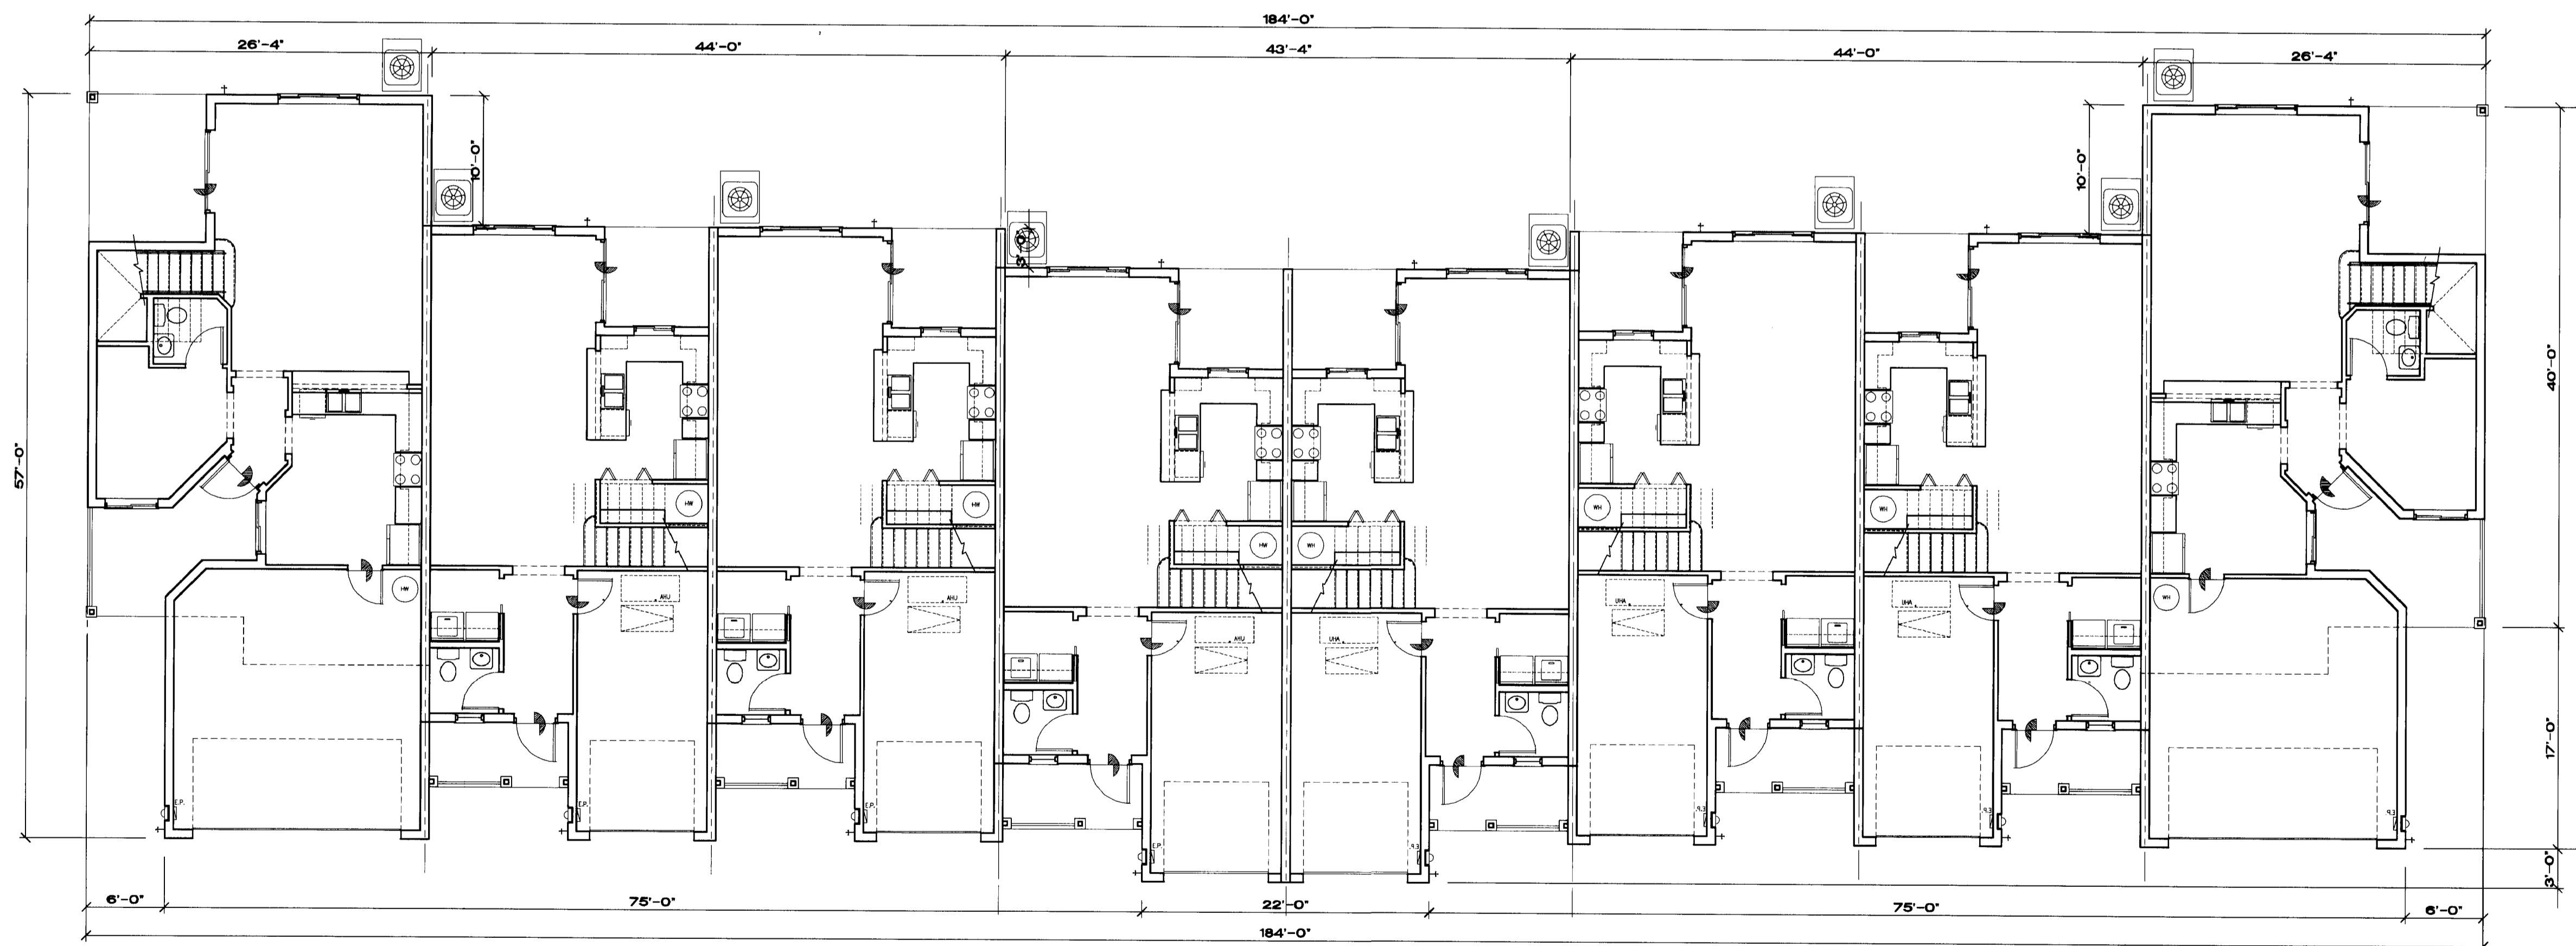


**1st. FLOOR PLAN**  
SCALE 1/8"=1'-0"

**BULDINGS 4, 5, 6, 11, 13, 14, 15 & 16**  
2 STORY RESIDENCE  
8 UNITS

PORTEN COMPANIES  
SIMONTON COURT  
COCONUT CREEK, FL.

LAST REVISION  
DATED: 1/12/05

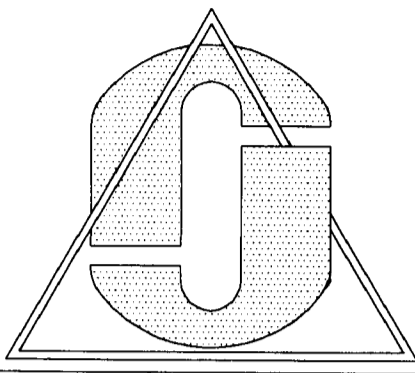

1ST & 2ND FLOOR PLANS

FOR THE PROJECT:  
PORTEN COMPANIES  
SIMONTON COURT  
COCONUT CREEK, FL.

© 2005 J.A.O. ARCHITECTS AND PLANNERS. ALL RIGHTS RESERVED. NO PART OF THESE PLANS OR SPECIFICATIONS MAY BE REPRODUCED OR TRANSMITTED IN ANY FORM OR BY ANY MEANS, ELECTRONIC OR MECHANICAL, INCLUDING PHOTOCOPYING, RECORDING, OR BY ANY INFORMATION STORAGE AND RETRIEVAL SYSTEM, WITHOUT THE WRITTEN PERMISSION OF J.A.O. ARCHITECTS AND PLANNERS. THESE PLANS AND SPECIFICATIONS ARE THE PROPERTY OF J.A.O. ARCHITECTS AND PLANNERS AND ARE TO BE USED ONLY FOR THE PROJECT AND SITE SPECIFICALLY IDENTIFIED HEREIN. ANY REVISIONS TO THESE PLANS OR SPECIFICATIONS SHALL BE MADE BY J.A.O. ARCHITECTS AND PLANNERS. THE CONTRACTOR SHALL COMPLY WITH ALL APPLICABLE CODES AND REGULATIONS. CONSULTORS SHALL BE REFERRED TO THE PROJECT PLOTTING COMMENTARY OF THESE PLANS IN THE AREA IN QUESTION.

CONTENTS:

FOR THE PROJECT:

**J.A.O.**  
ARCHITECTS  
&  
PLANNERS  
300 BOCA RATON BLVD.  
SUITE 201  
BOCA RATON, FL 33431  
TEL (561) 391-4115  
FAX (561) 391-4173  
E-MAIL JAOARCH@AOL.COM



DATE DRAWN: 6/23/05

DRAWN BY: JAO/AH

CHECKED BY: JAO

REVISIONS:  
1. \_\_\_\_\_  
2. \_\_\_\_\_  
3. \_\_\_\_\_  
4. \_\_\_\_\_

JOB NUMBER:

SHEET NO:

**A-7**