



FORTEN COMPANIES  
SIMONTON COURT  
COCONUT CREEK, FL.


LAST REVISION  
DATED: 11/2/05

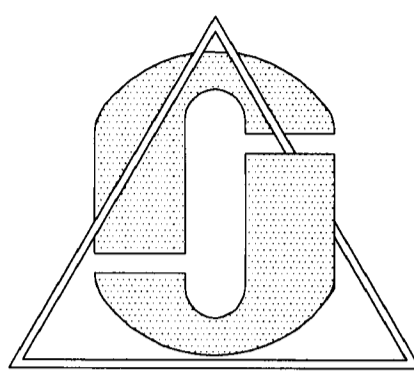

CONTENTS:  
1ST & 2ND FLOOR PLANS  
FOR THE PROJECT:  
FORTEN COMPANIES  
SIMONTON COURT  
COCONUT CREEK, FL.  
© 2005 FORTEN COMPANIES. ALL RIGHTS RESERVED. NO PART OF THIS DRAWING OR DESIGN MAY BE REPRODUCED OR TRANSMITTED IN ANY FORM OR BY ANY MEANS, ELECTRONIC OR MECHANICAL, INCLUDING PHOTOCOPYING, RECORDING, OR BY ANY INFORMATION STORAGE AND RETRIEVAL SYSTEM, WITHOUT THE EXPRESS WRITTEN CONSENT OF THE COPYRIGHT HOLDER. ANY UNAUTHORIZED USE OF THIS DRAWING OR DESIGN SHALL BE CONSIDERED A VIOLATION OF THE COPYRIGHT AND WILL BE PROSECUTED TO THE FULL EXTENT OF THE LAW. THE CONTRACTOR SHALL VERIFY THE ACCURACY OF ALL DIMENSIONS AND CONDITIONS OF THE WORK IN THE AREA IN QUESTION.

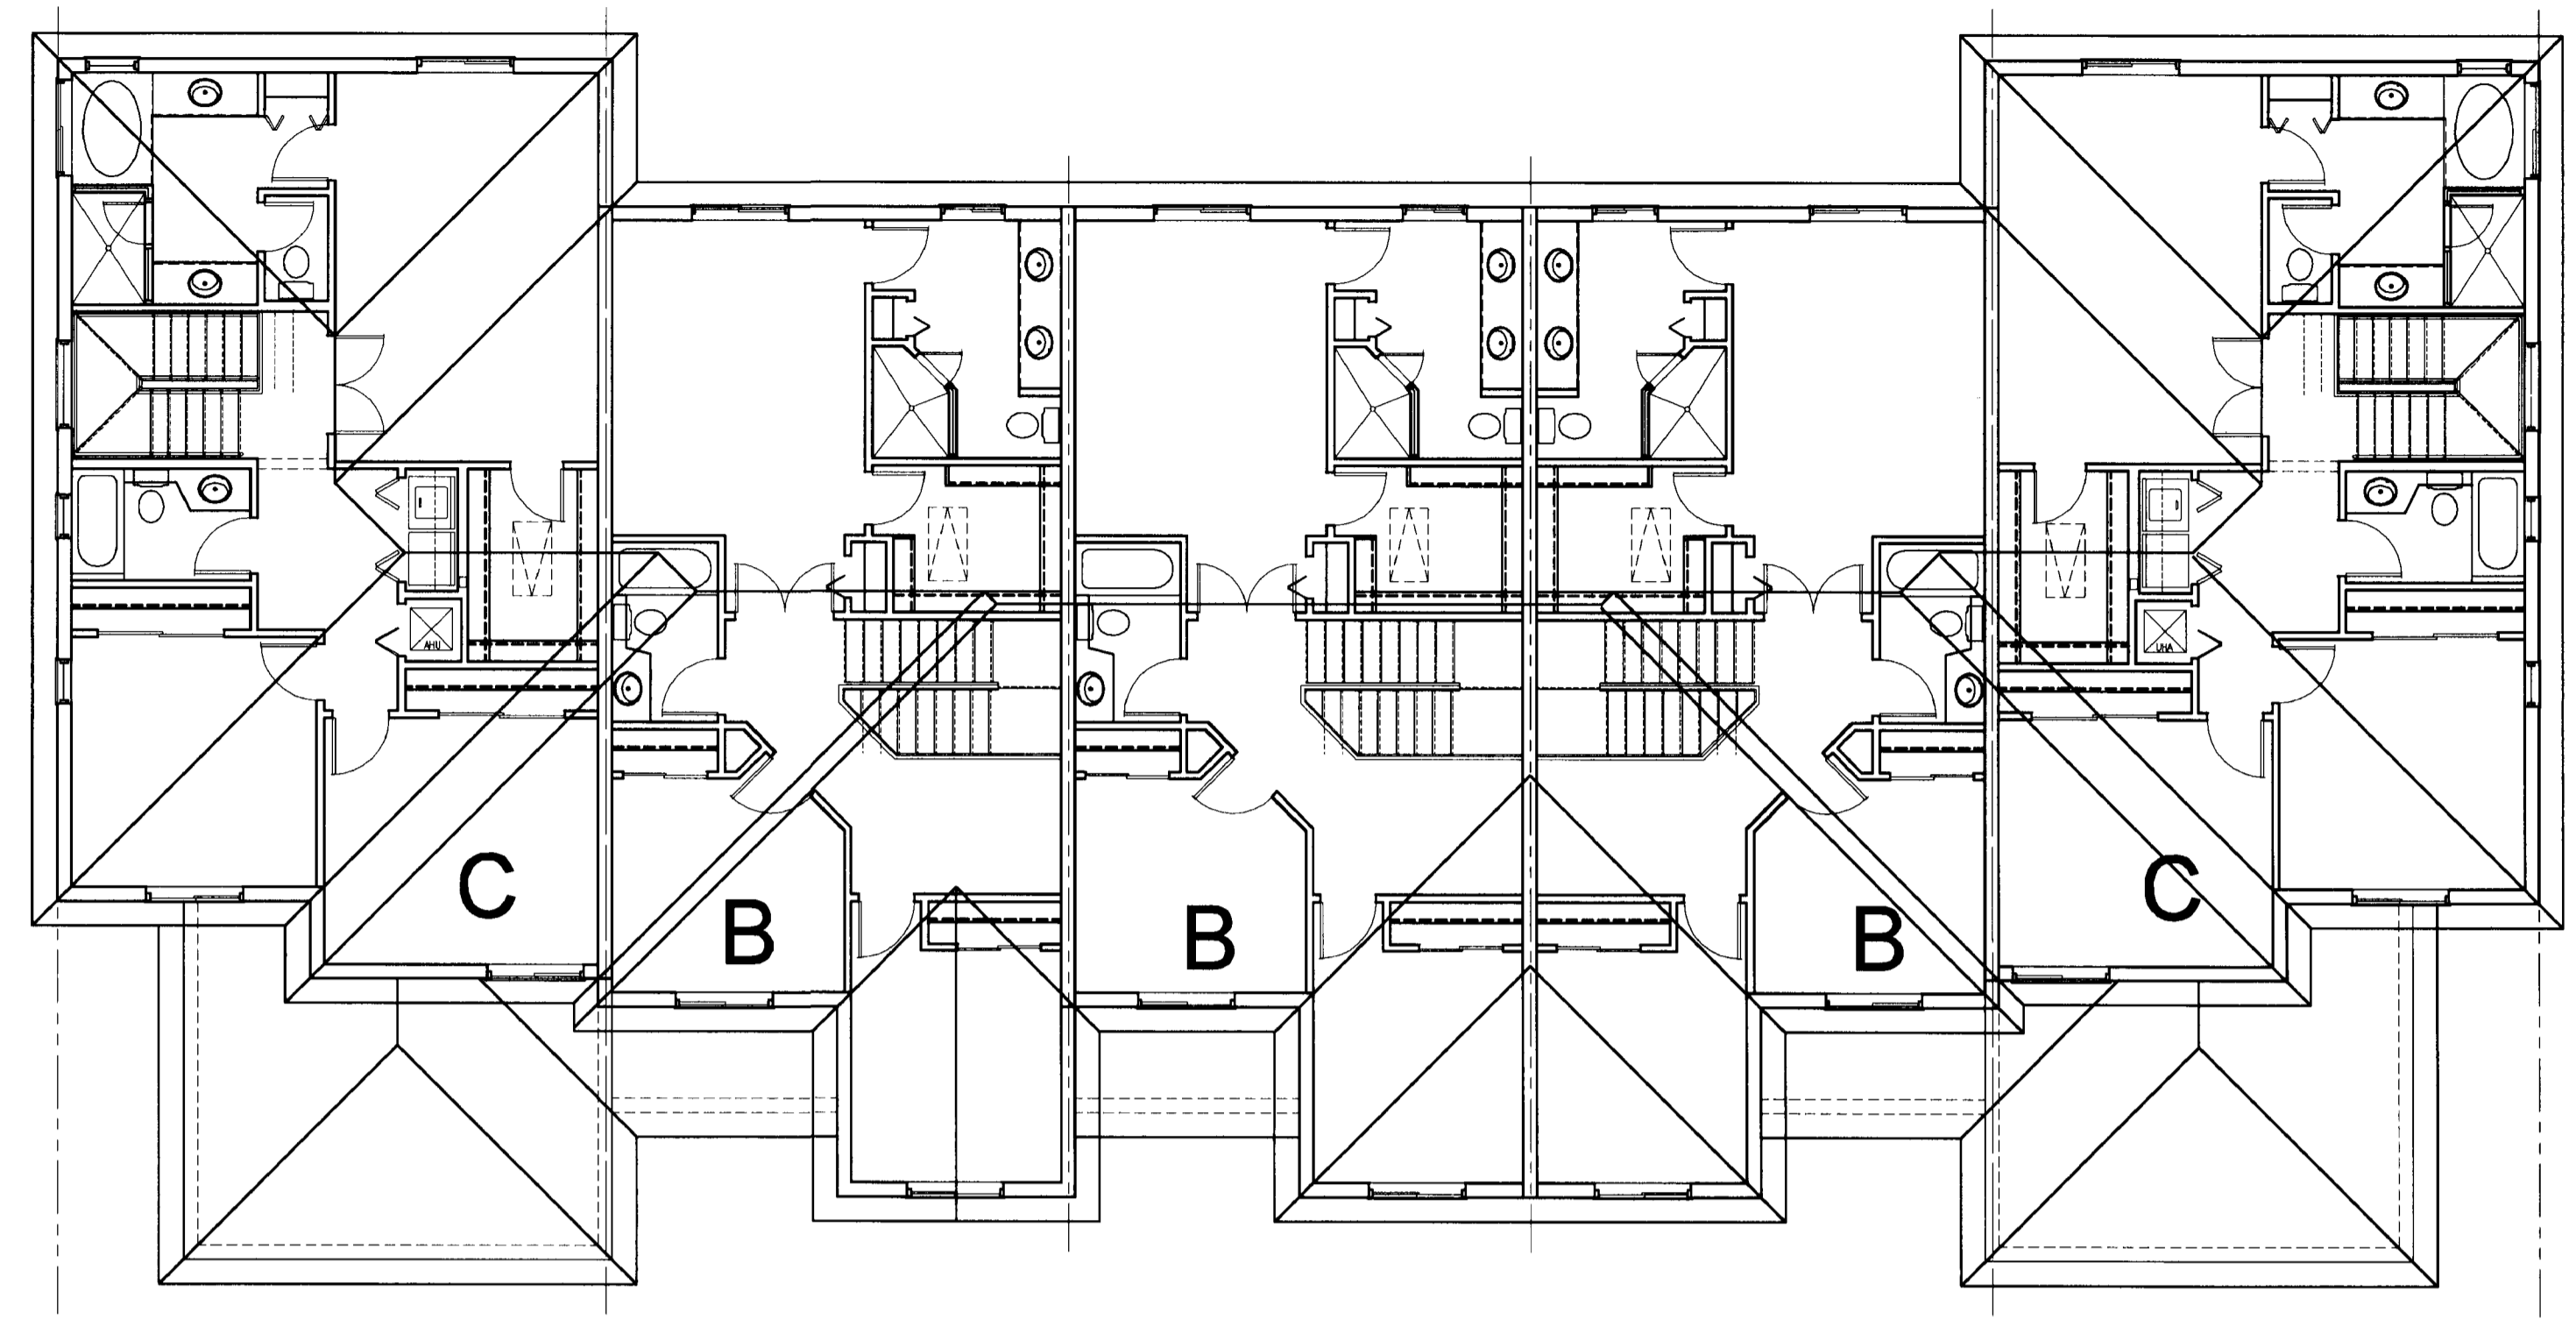


2nd. FLOOR PLAN  
SCALE 1/8"=1'-0"

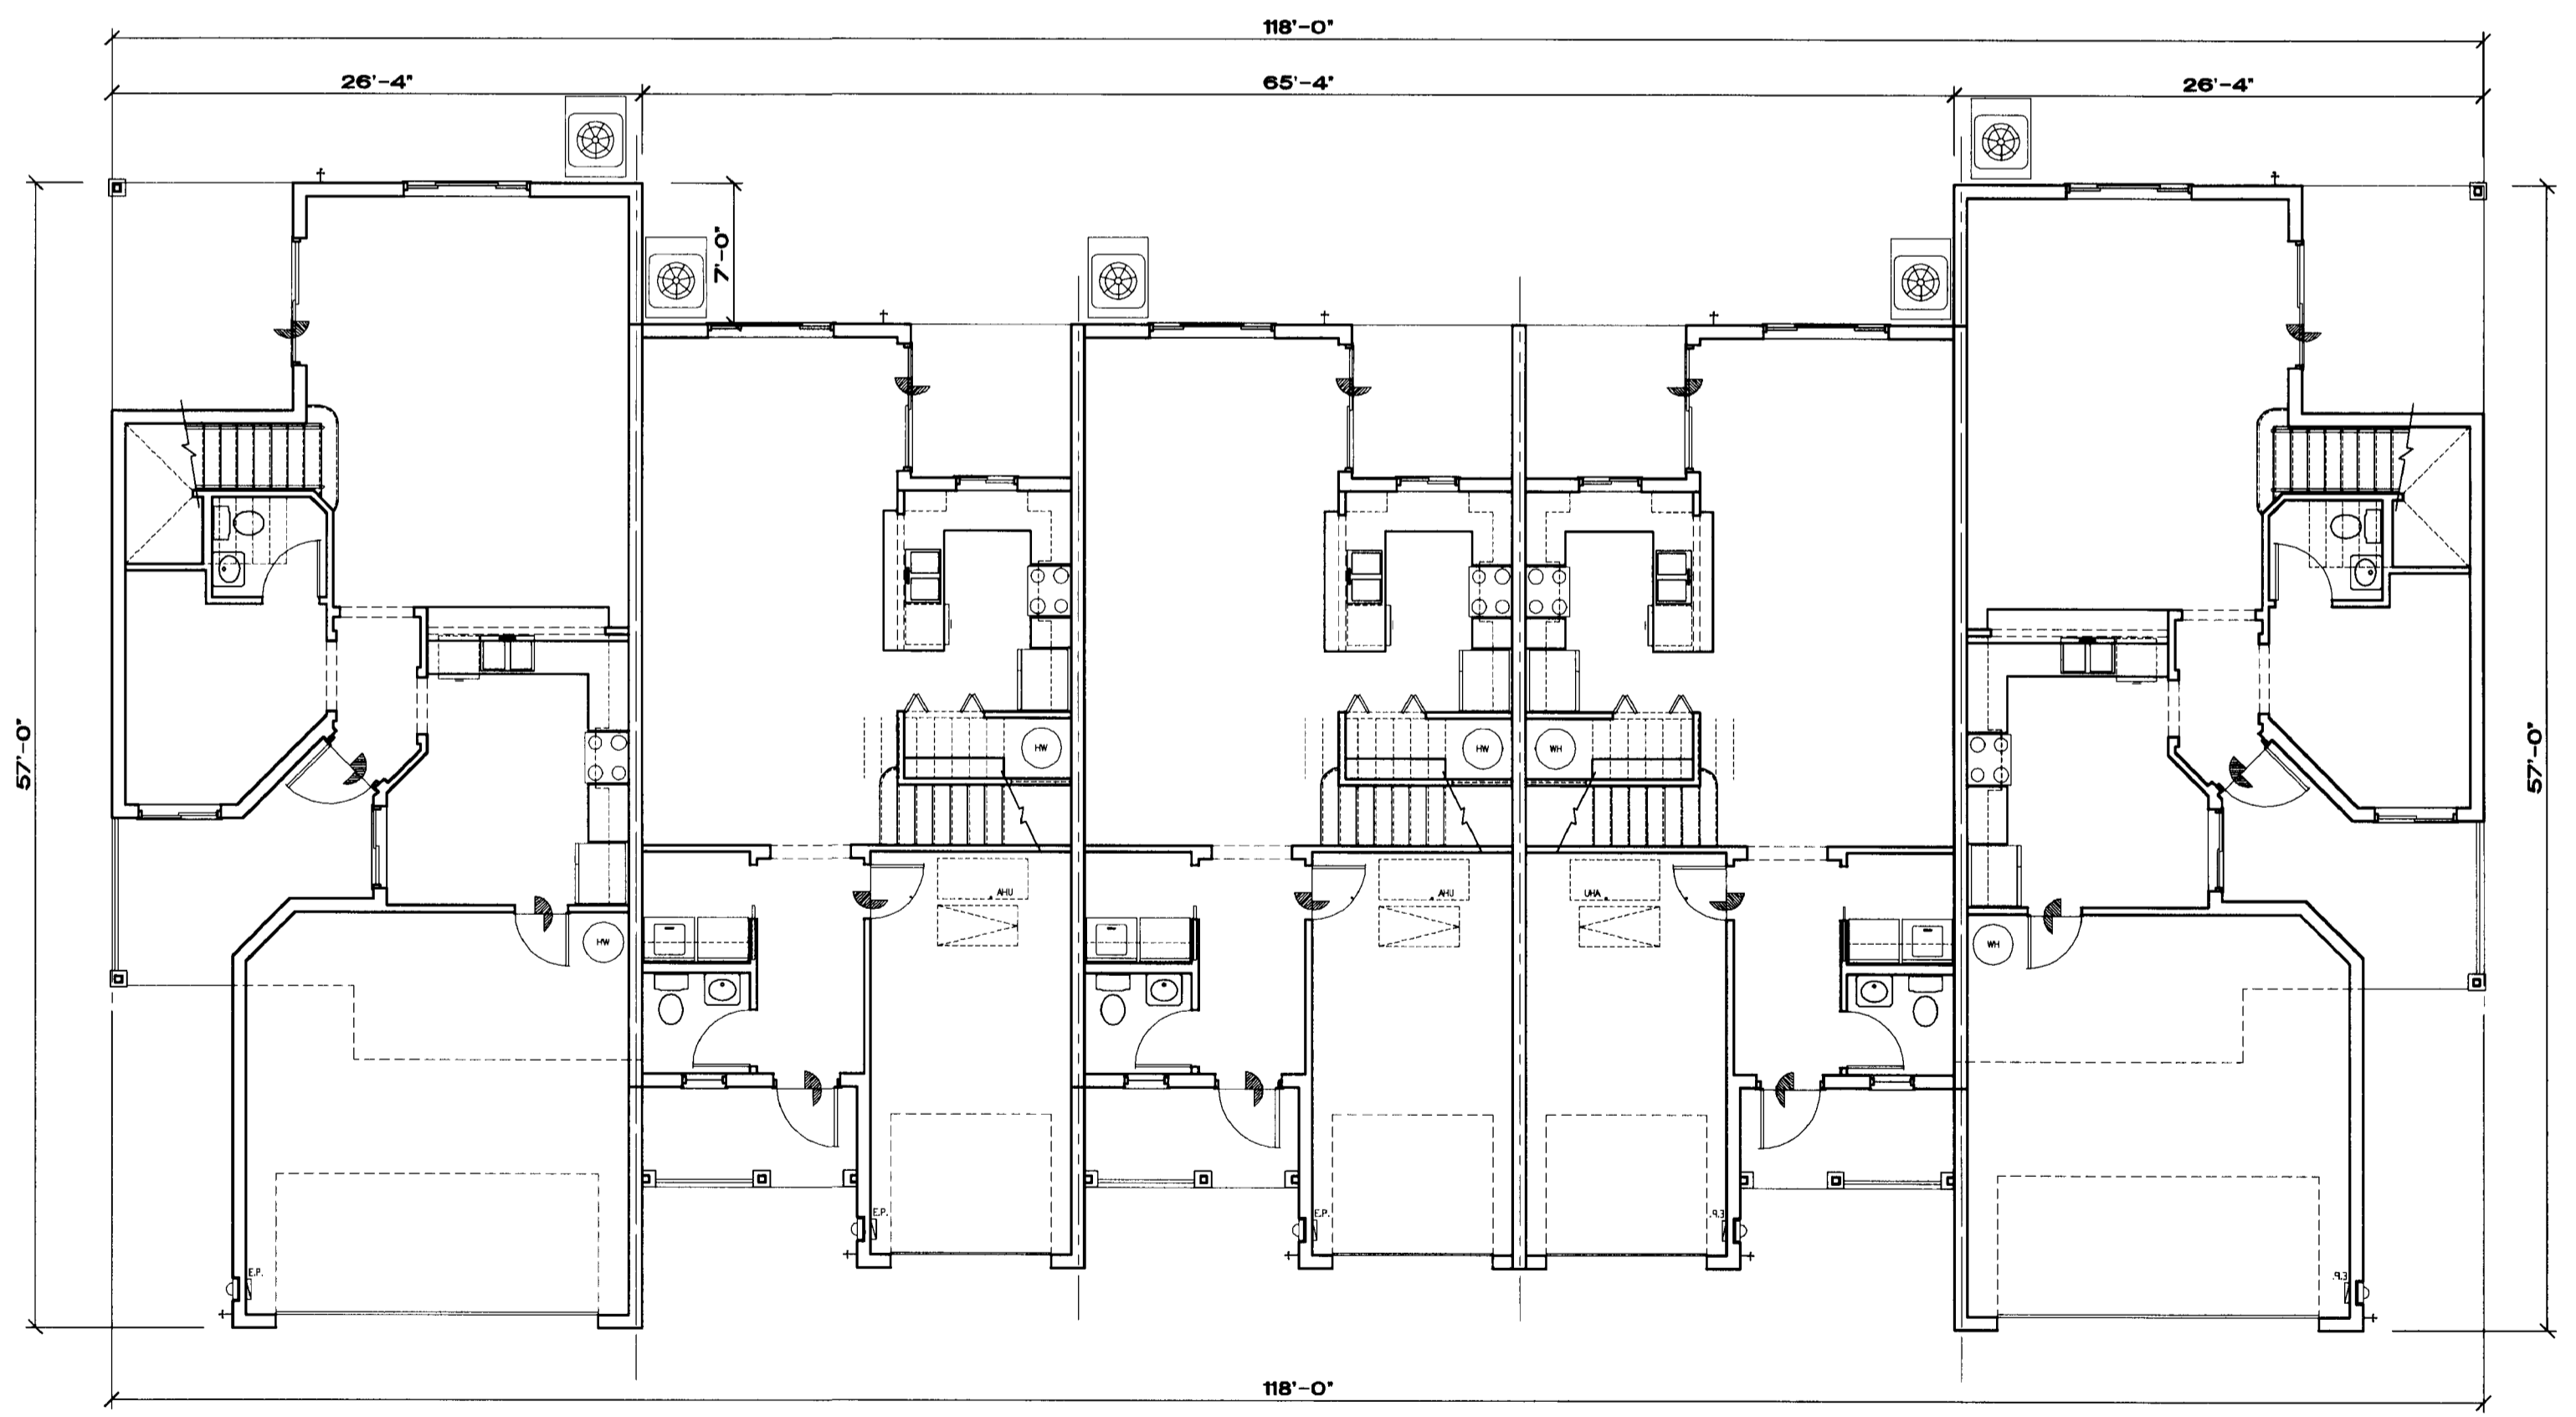

1st. FLOOR PLAN  
SCALE 1/8"=1'-0"

**BUILDING 7, 8, 19 & 20**  
2 STORY RESIDENCE  
5 UNITS

**J.A.O.**  
ARCHITECTS  
&  
PLANNERS  
3100 BOCA RATON BLVD.  
SUITE 201  
BOCA RATON, FL 33431  
TEL (561) 391-4115  
FAX (561) 391-4173  
E-MAIL JAOARCH@AOL.COM

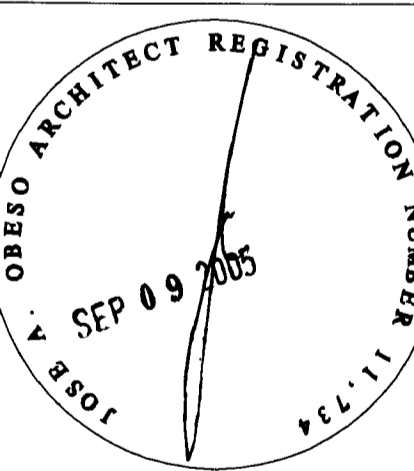

DATE DRAWN: 6/23/05  
DRAWN BY: JAO/AT  
CHECKED BY: JAO  
REVISIONS:  
1. \_\_\_\_\_  
2. \_\_\_\_\_  
3. \_\_\_\_\_  
4. \_\_\_\_\_  
JOB NUMBER:  
SHEET NO:

**A-9**