

SIMONTON COURT COLOR SCHEME		
SCHEME NUMBER		LOCATION
①	CLOUD WHITE 7153-1	TRIM WORK, MOLDINGS, FASCIAS, FENCES, WINDOW FRAMES & GARAGE DOORS
②	BODY 1st. FLOOR RICH CLAY 6780-3	BODY 1ST. FLOOR
③	TIARA YELLOW 6176-2	BODY 1st. FLOOR & 2nd. FLOOR
④	MELLOW JADE 6334-3	BODY 1ST. FLOOR
⑤	CREAM WHITE 6835-1	BODY 2nd. FLOOR
⑥	BLACK ONYX 7170-2	SHUTTERS & ENTRY DOORS
	METAL ROOF BRUSH ALUMINUM	

DESCRIPTION	PRODUCT #	FINISH	SIZE	LAMP
ONE LIGHT CAST WALL LANTERN	P5681-31	TEXTURED BLACK	6-1/2" W. 17-7/8" H. EXTENDS 9-1/4"	ONE MEDIUM BASE 100w MAX.


**NOTE**  
SEE SHEET A-13 FOR TYPICAL ELEVATION DETAILS



**LEFT SIDE ELEVATION**  
SCALE 1/8"=1'-0"



**RIGHT SIDE ELEVATION**  
SCALE 1/8"=1'-0"

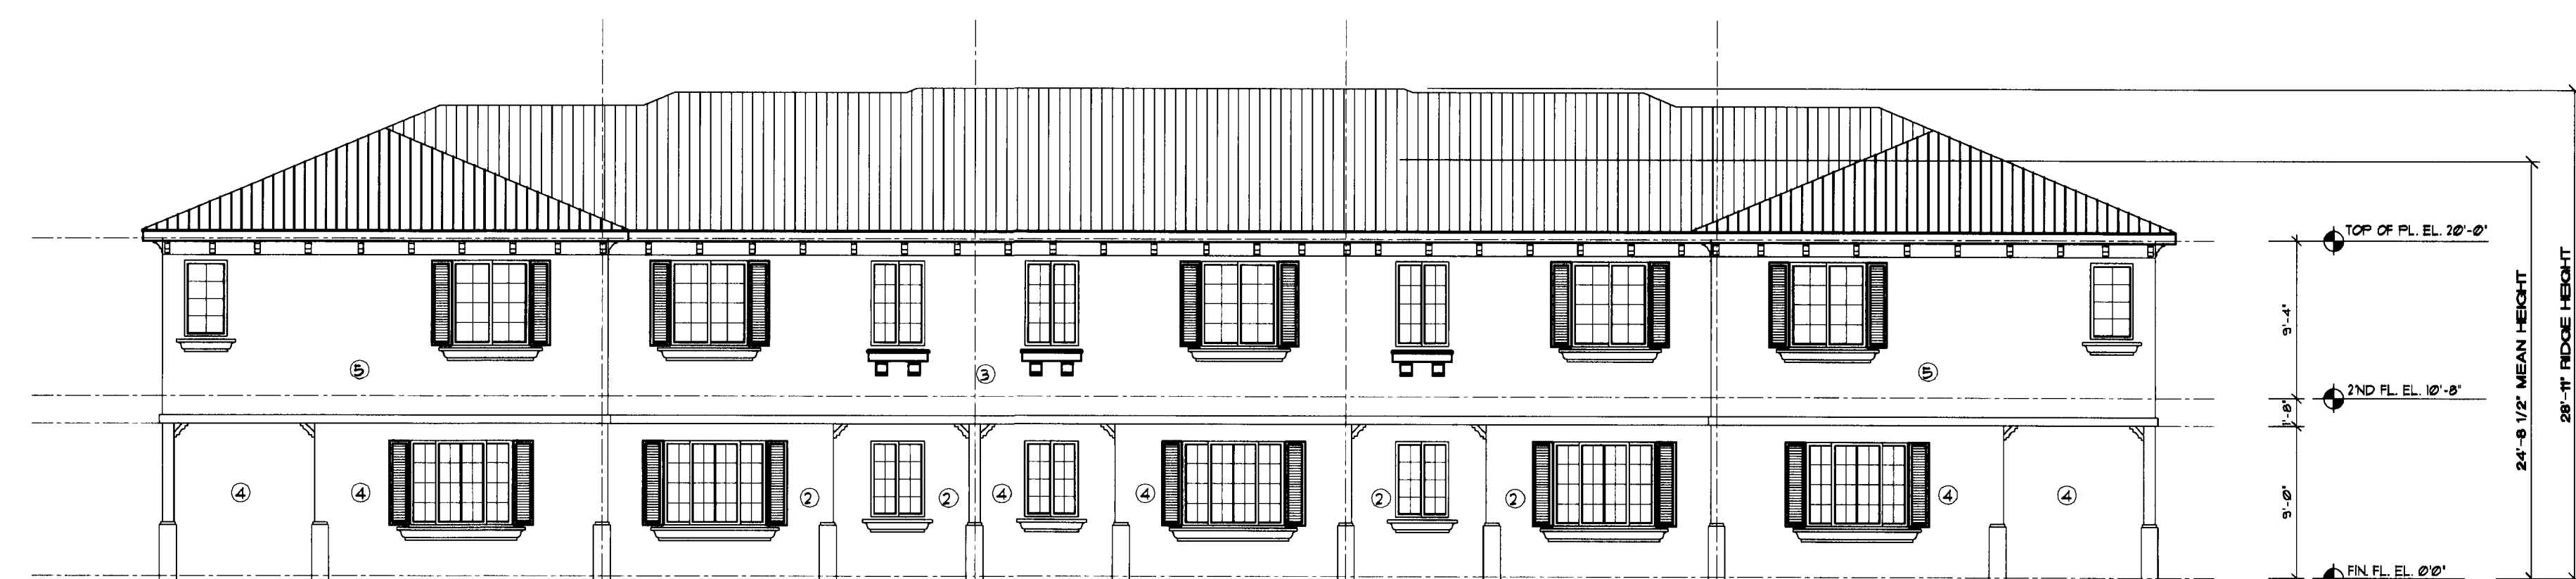

**REAR ELEVATION**  
SCALE 1/8"=1'-0"




**FRONT ELEVATION**  
SCALE 1/8"=1'-0"

**BUILDING 7, 8, 19 & 20**  
2 STORY RESIDENCE  
5 UNITS

PORTEN COMPANIES  
SIMONTON COURT  
COCONUT CREEK, FL.


LAST REVISION  
DATED: 7/2/05

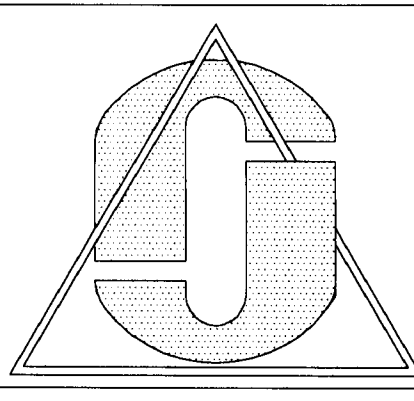

**CONTENTS:**  
ELEVATIONS  
FOR THE PROJECT:  
PORTEN COMPANIES  
SIMONTON COURT  
COCONUT CREEK, FL.

© 2005 JAO ARCHITECTS AND PLANNERS. THIS SET OF DRAWINGS IS THE PROPERTY OF JAO ARCHITECTS AND PLANNERS. NO PART OF THESE DRAWINGS MAY BE REPRODUCED OR TRANSMITTED IN ANY FORM OR BY ANY MEANS, ELECTRONIC OR MECHANICAL, WITHOUT THE WRITTEN CONSENT OF JAO ARCHITECTS AND PLANNERS. THE CONTRACTOR SHALL BE RESPONSIBLE FOR VERIFYING ALL DIMENSIONS AND SPECIFICATIONS ON THE DRAWINGS AND VERIFY THE ACCURACY OF THE INFORMATION FROM ORIGINAL SPECIFICATIONS. THE CONTRACTOR SHALL BE RESPONSIBLE FOR OBTAINING ALL NECESSARY PERMITS AND APPROVALS FROM THE APPLICABLE AGENCIES. DISCREPANCIES SHALL BE REPORTED TO THE ARCHITECT PRIOR TO COMMENCEMENT OF THE WORK IN THE AREA IN QUESTION.

**J.A.O. ARCHITECTS & PLANNERS**  
300 BOCA RATON BLVD.  
SUITE 201  
BOCA RATON, FL 33431  
TEL (561) 391-4115  
FAX (561) 391-4173  
E-MAIL JAOARCH@AOL.COM

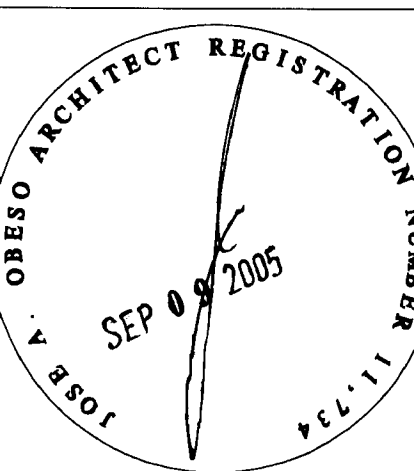

DATE DRAWN: 6/23/05  
DRAWN BY: JAO/AH  
CHECKED BY: JAO  
REVISIONS:  
1. \_\_\_\_\_  
2. \_\_\_\_\_  
3. \_\_\_\_\_  
4. \_\_\_\_\_  
JOB NUMBER:  
SHEET NO:  
**A-10**