


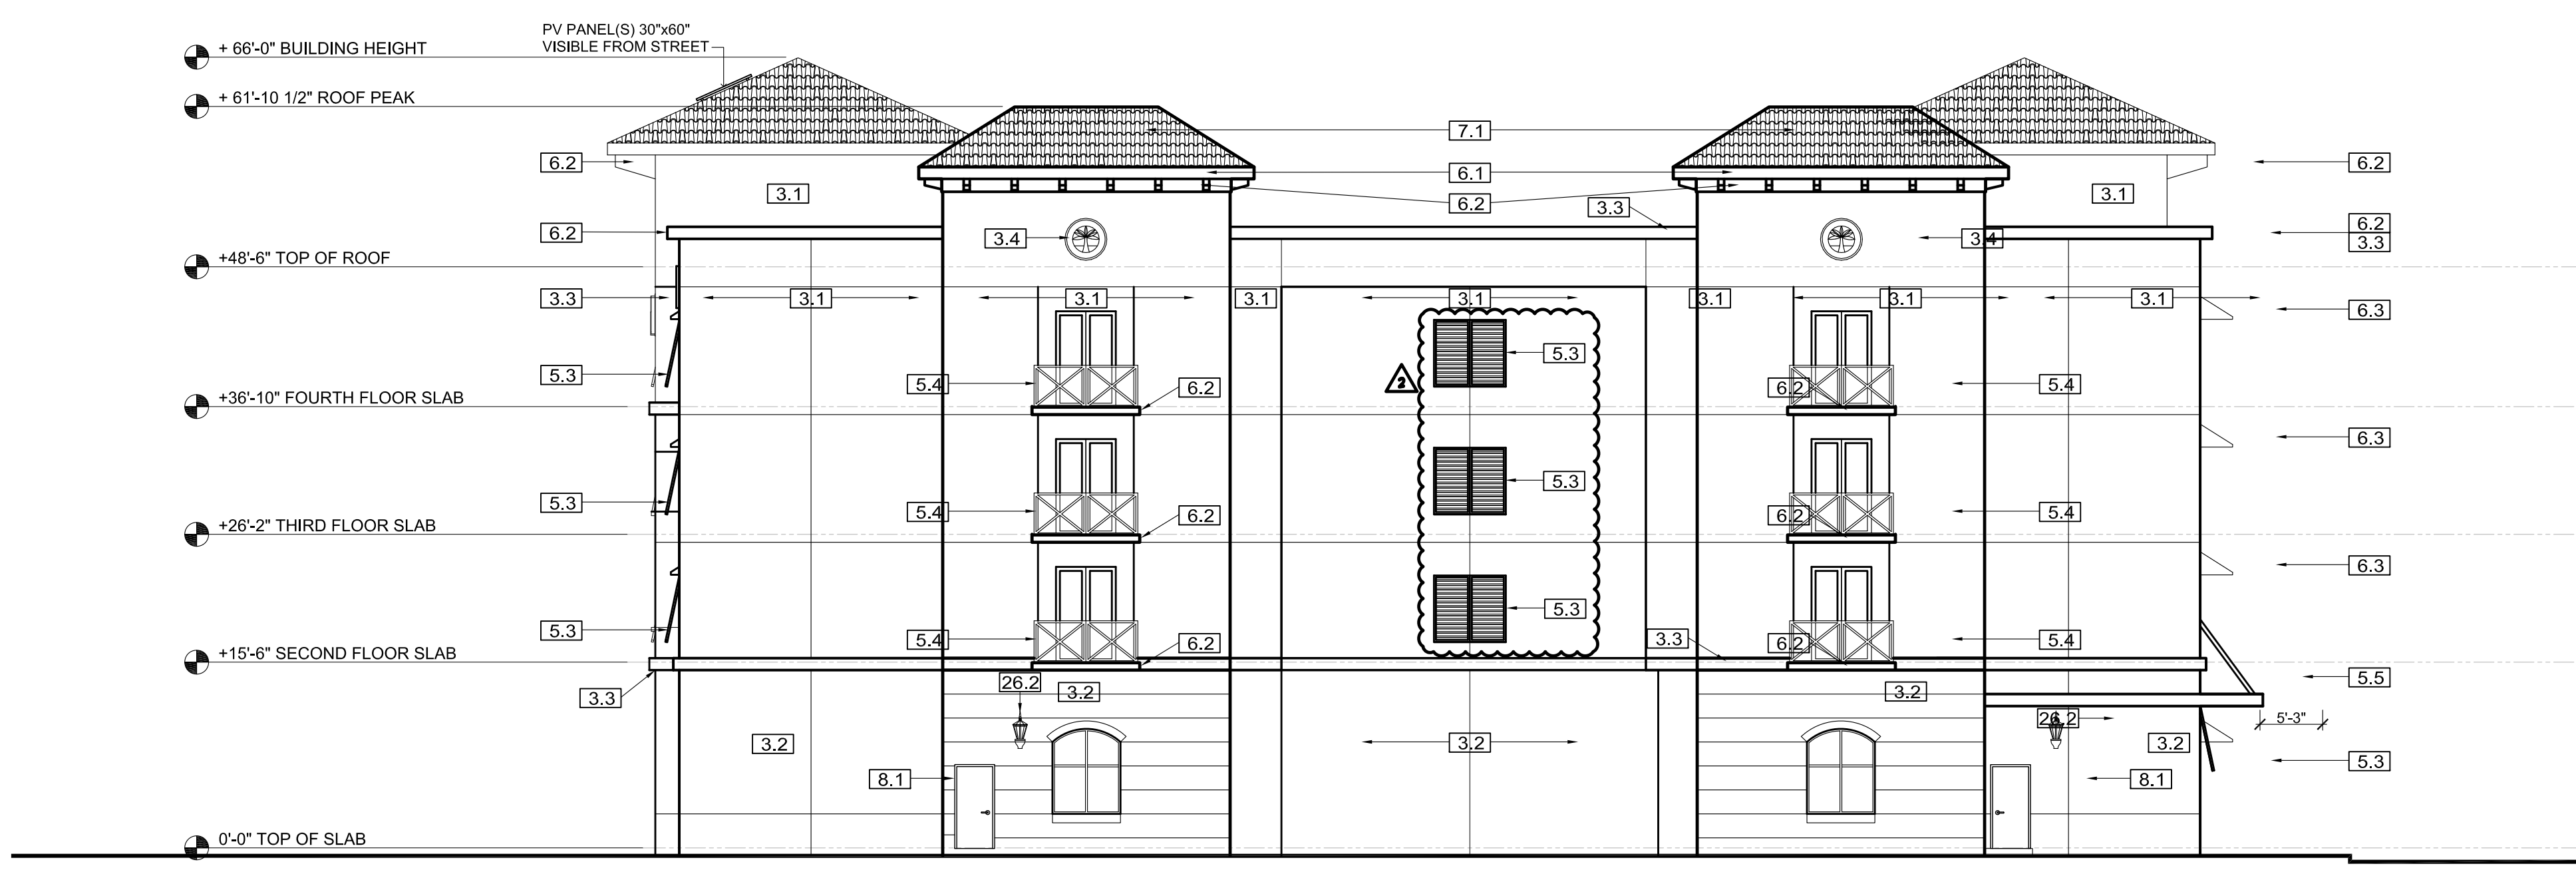

1 WEST ELEVATION  
SCALE: 3/32" = 1'-0"



2 EAST ELEVATION  
SCALE: 3/32" = 1'-0"



ARCHITECTURE INTERIORS CONSULTING  
1311 W NEWPORT CENTER DRIVE  
DEERFIELD BEACH, FLORIDA 33442  
PH. 954.794.0300 FX. 954.794.0301



PROJECT  
**SELF STORAGE  
AT WILES ROAD**

5351 WILES ROAD  
COCONUT CREEK, FLORIDA  
33073

OWNER  
**MELVIN F. URBAN,  
PRESIDENT  
C.S.S BUILDING & DESIGN,  
INC.**

REVISIONS		
No.	Description	Date
▲	DRC REVISION	08-26-16
▲	DRC REVISION	04-18-17

PROJECT STATUS  
DRC  
DATE  
06-27-2016  
PROJECT NUMBER  
18-2016  
SCALE  
AS SHOWN  
DRAWN BY  
AD / AM  
CHECKED BY  
JET  
DRAWING TITLE

**EXTERIOR  
ELEVATIONS**  
DRAWING NUMBER  
**A 201**