


IT IS THE POLICY OF THE ARCHITECT, UNLESS NOTED OTHERWISE, TO OBTAIN AND VERIFY THE DIMENSIONS AND CORRELATE THE DIMENSIONS OF THE WORK SHOWN IN THESE DRAWINGS WITH THE DIMENSIONS OF THE WORK SHOWN IN THE CONTRACT DOCUMENTS. THE ARCHITECT SHALL BE RESPONSIBLE FOR THE ACCURACY OF THE DIMENSIONS AND CORRELATION OF THE DIMENSIONS OF THE WORK SHOWN IN THESE DRAWINGS. 

LSX Module System

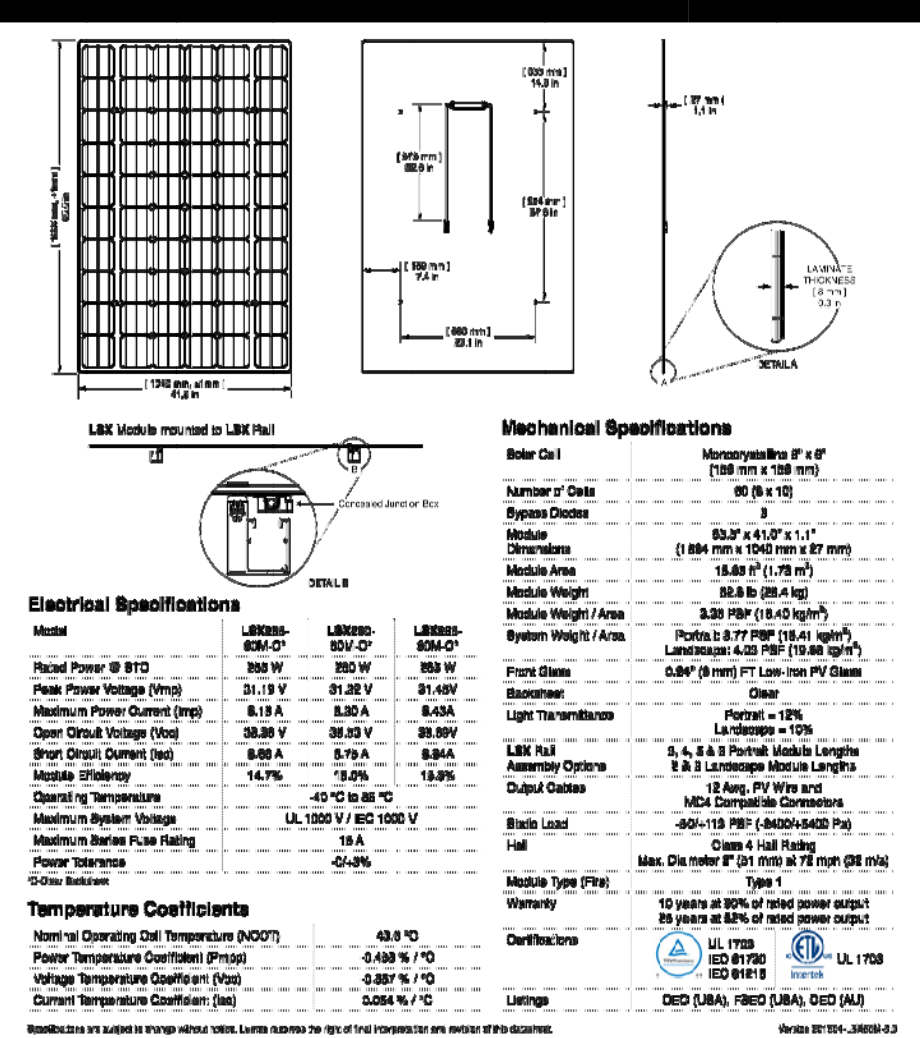

LUMOS X Flash

Single Connection / **Dual Connection**


Product Specifications

Track Material	6063-T5 Aluminum
Track Length	8.00 ft
Track Width	4.00 in
Track Height	1.50 in
Track Weight	1.50 lbs
Track Finish	Mill
Track Color	Black
Track Manufacturer	Aluminum Extrusion
Track Certification	ISO 9001
Track Material	6063-T5 Aluminum
Track Length	8.00 ft
Track Width	4.00 in
Track Height	1.50 in
Track Weight	1.50 lbs
Track Finish	Mill
Track Color	Black
Track Manufacturer	Aluminum Extrusion
Track Certification	ISO 9001

SOLAR PANEL DETAILS OR EQUAL

ITEM	DESCRIPTION	COLOR
DIVISION 3 CONCRETE		
3.1	STUCCO - SMOOTH FINISH	SEQUIN SW 6394
3.2	STUCCO - SMOOTH FINISH	INTELLECTUAL GRAY SW 7045
3.3	STUCCO - SMOOTH FINISH	ANCIENT MARBLE SW 6162
3.4	"PINEAPPLE GROVE" ROUND MEDALLION OR EQUAL	BEACH STONE
DIVISION 5 METALS		
5.1	FACTORY PRE-FINISHED DECORATIVE LOUVER	PATINA GREEN
5.2	FACTORY ANODIZED STOREFRONT FRAME	GREEN
5.3	ALUMINUM BAHAMA SHUTTER	TRICORN BLACK
5.4	FACTORY POWDER COATED CUSTOM RAILING	PATINA GREEN
5.5	CUSTOM STEEL BRACE AND CANOPY	ANODIZED
DIVISION 6 WOODS, PLASTICS, COMPOSITES		
6.1	PAINTED SATIN FINISH WOOD FASCIA AND TRIM	MODERATE WHITE SW6140
6.2	EXTERIOR LATEX APPLIED FOAM BANDING SEMI GLOSS FINISH	MODERATE WHITE SW6140
6.3	"SUNBRELLA" FABRIC AWNING OR EQUAL	ALPINE 4655-0000
DIVISION 7 THERMAL & MOISTURE PROTECTION		
7.1	SPANISH "S" TILE ROOF	GALENA SPANISH S SANDSTONE
DIVISION 8 DOORS & WINDOWS		
8.1	MAN DOOR AND FRAMES	GREEN TINTED
8.2	IMPACT STOREFRONT GLAZING SYSTEM	GREEN TINTED
8.3	ALUMINUM FRAME SLIDING GLASS DOOR	GREEN TINTED
8.4	FACTORY POWDER COATED STEEL DOOR AND FRAME	SAND TRAP
8.5	SPANDREL GLASS	BLACK TINTED
DIVISION 26 ELECTRICAL		
26.1	SURFACE MOUNT LIGHT - EATON "TT-82-LED-E-LW" OR EQUAL	BRONZE
26.2	DECORATIVE SCENCE - ANP LIGHTING: "LASS5" OR EQUAL	METALLIC BRONZE TEXTURED

EXTERIOR FINISH SCHEDULE

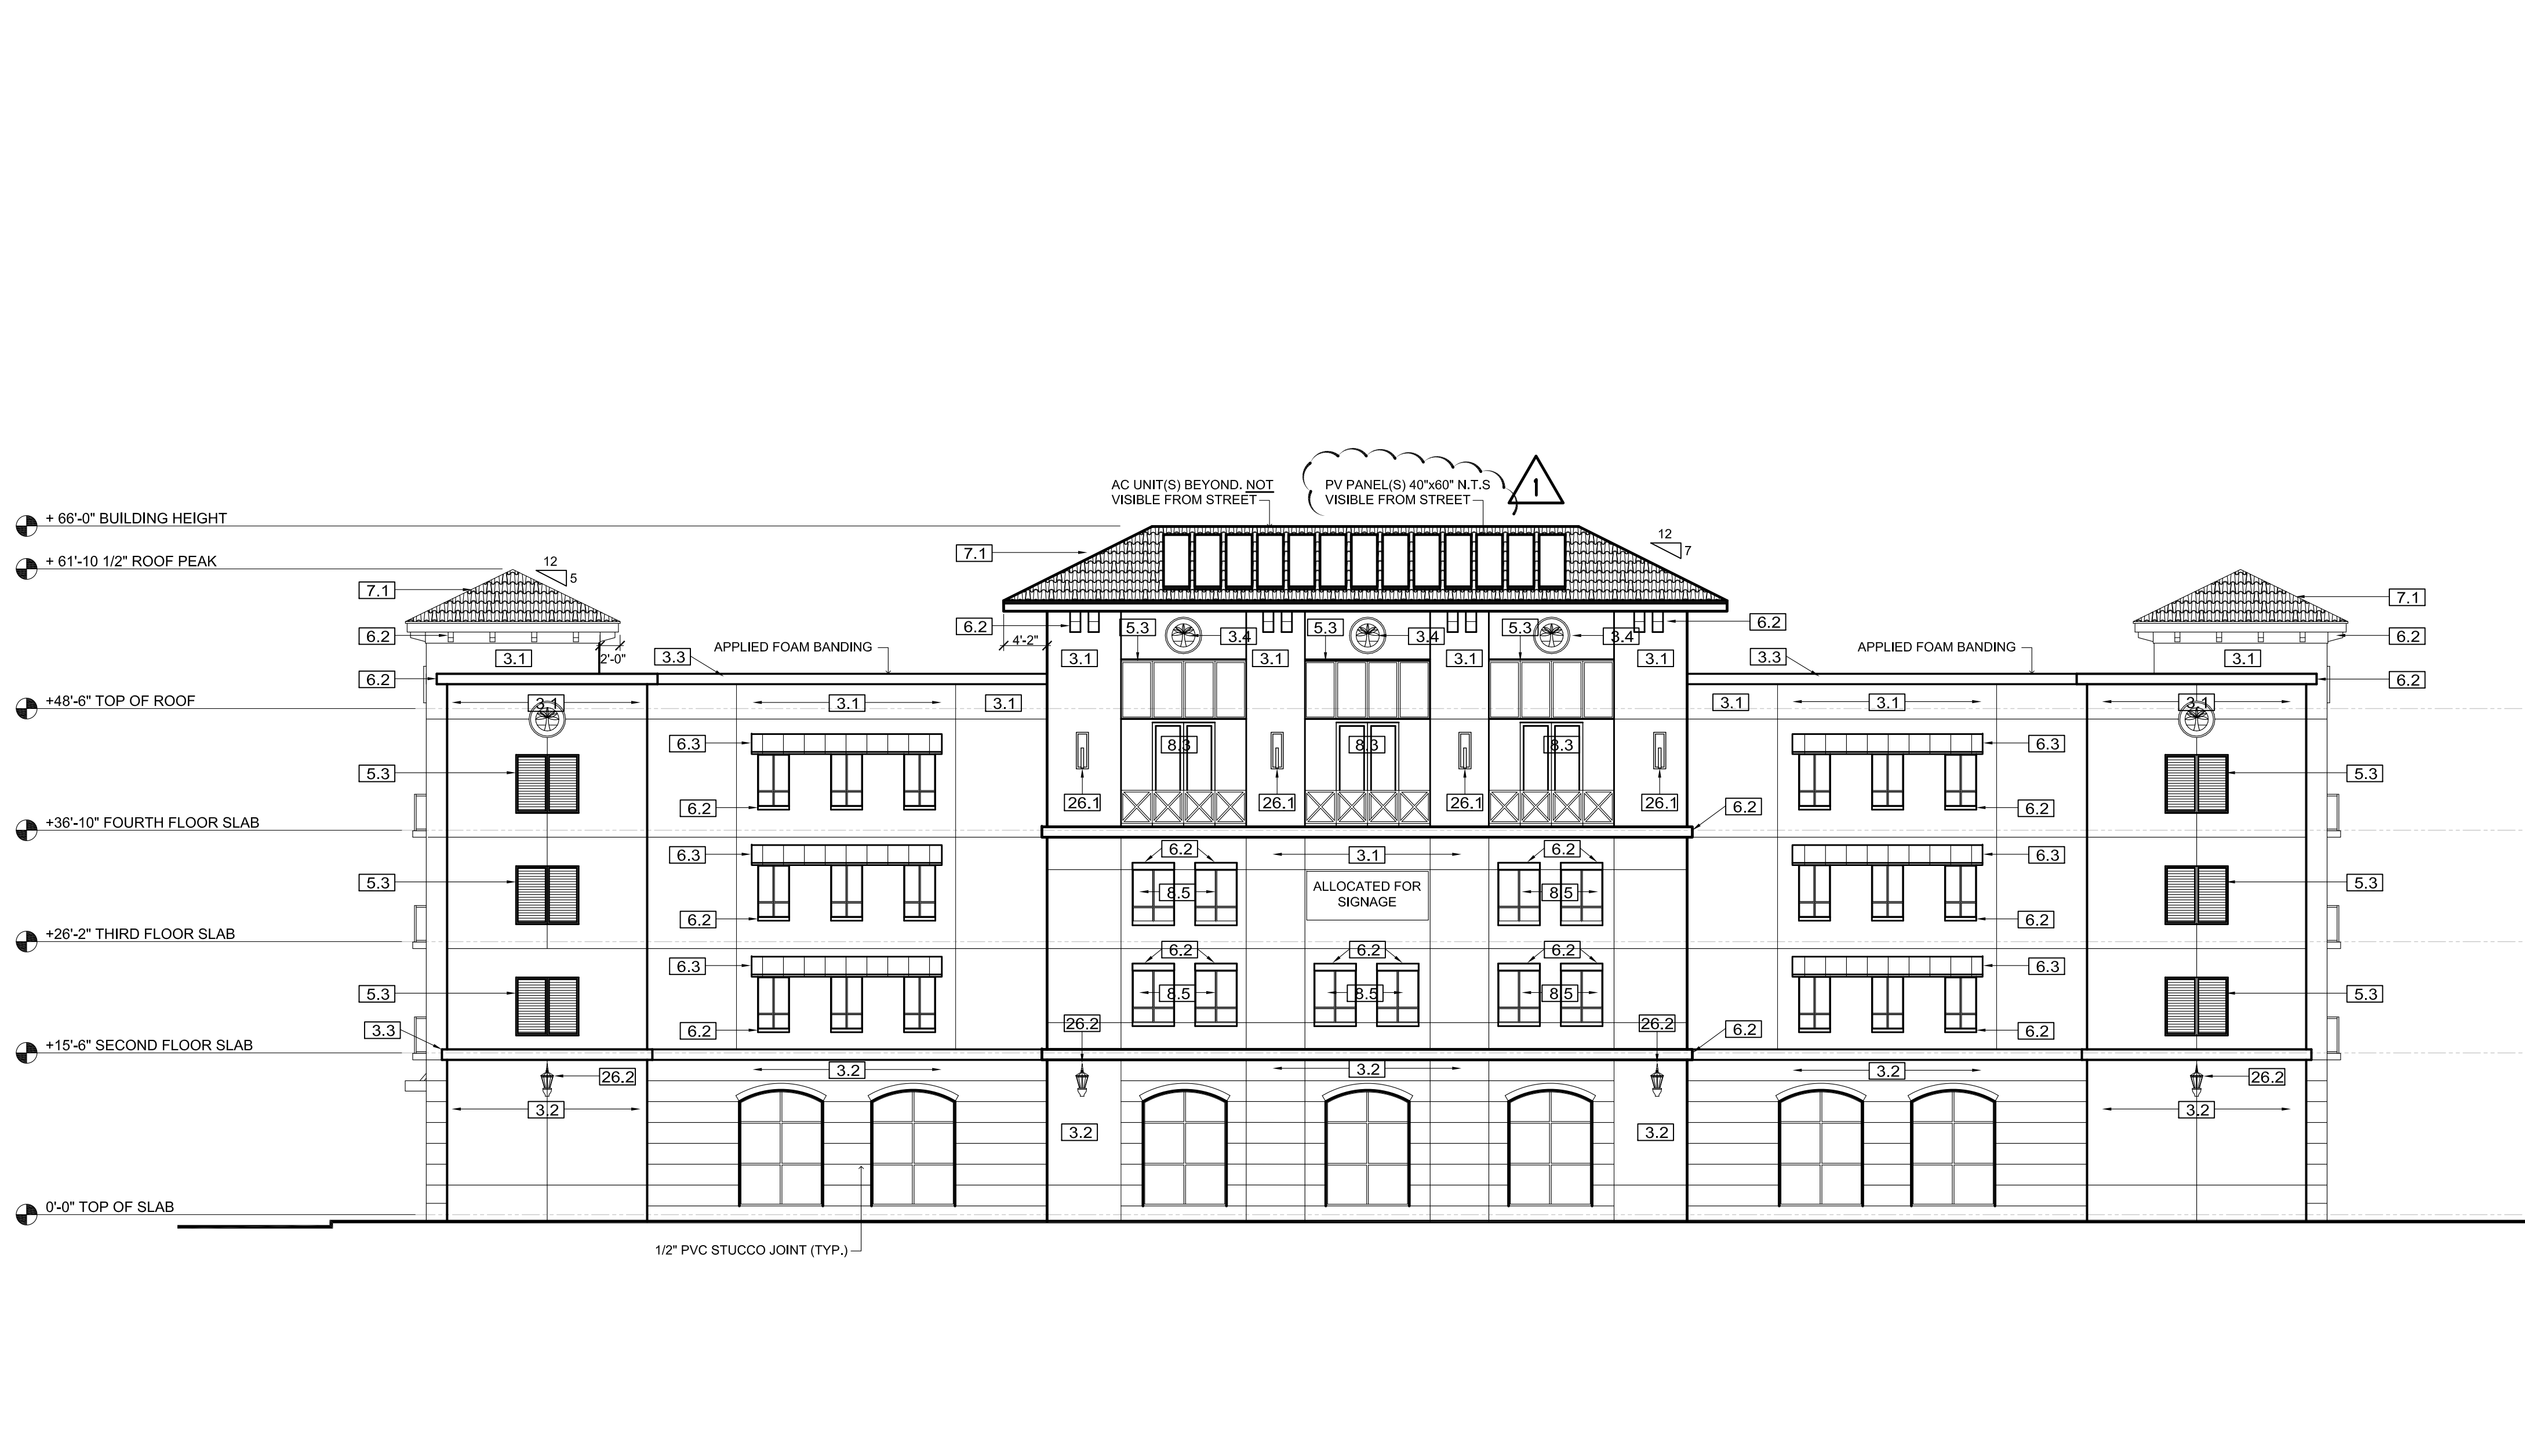


SOUTH ELEVATION



NORTH ELEVATION



ARCHITECTURE INTERIORS CONSULTING
1311 W NEWPORT CENTER DRIVE
DEERFIELD BEACH, FLORIDA 33442
PH. 954.794.0300 FX. 954.794.0301

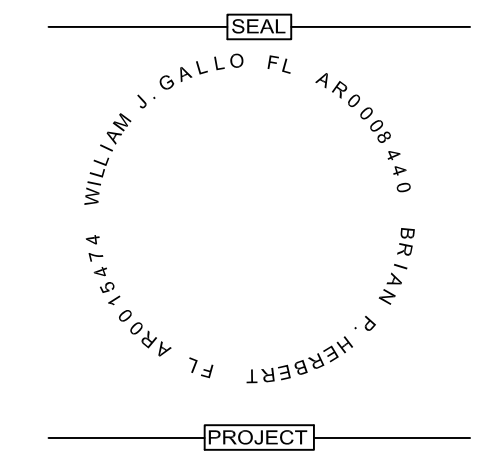

SELF STORAGE AT WILES ROAD

5351 WILES ROAD
COCONUT CREEK, FLORIDA
33073

OWNER
MELVIN F. URBAN,
PRESIDENT
C.S.S BUILDING & DESIGN,
INC.

No.	Description	Date
1	DRC REVISION	08-26-16
2	DRC REVISION	04-18-17

PROJECT STATUS
DRC

DATE
06-27-2016

PROJECT NUMBER
18-2016

SCALE
AS SHOWN

DRAWN BY / AM
AD / AM

EXTERIOR ELEVATIONS

DRAWING NUMBER
A 202