


01 NORTH ELEVATION

1/4" = 1'-0"

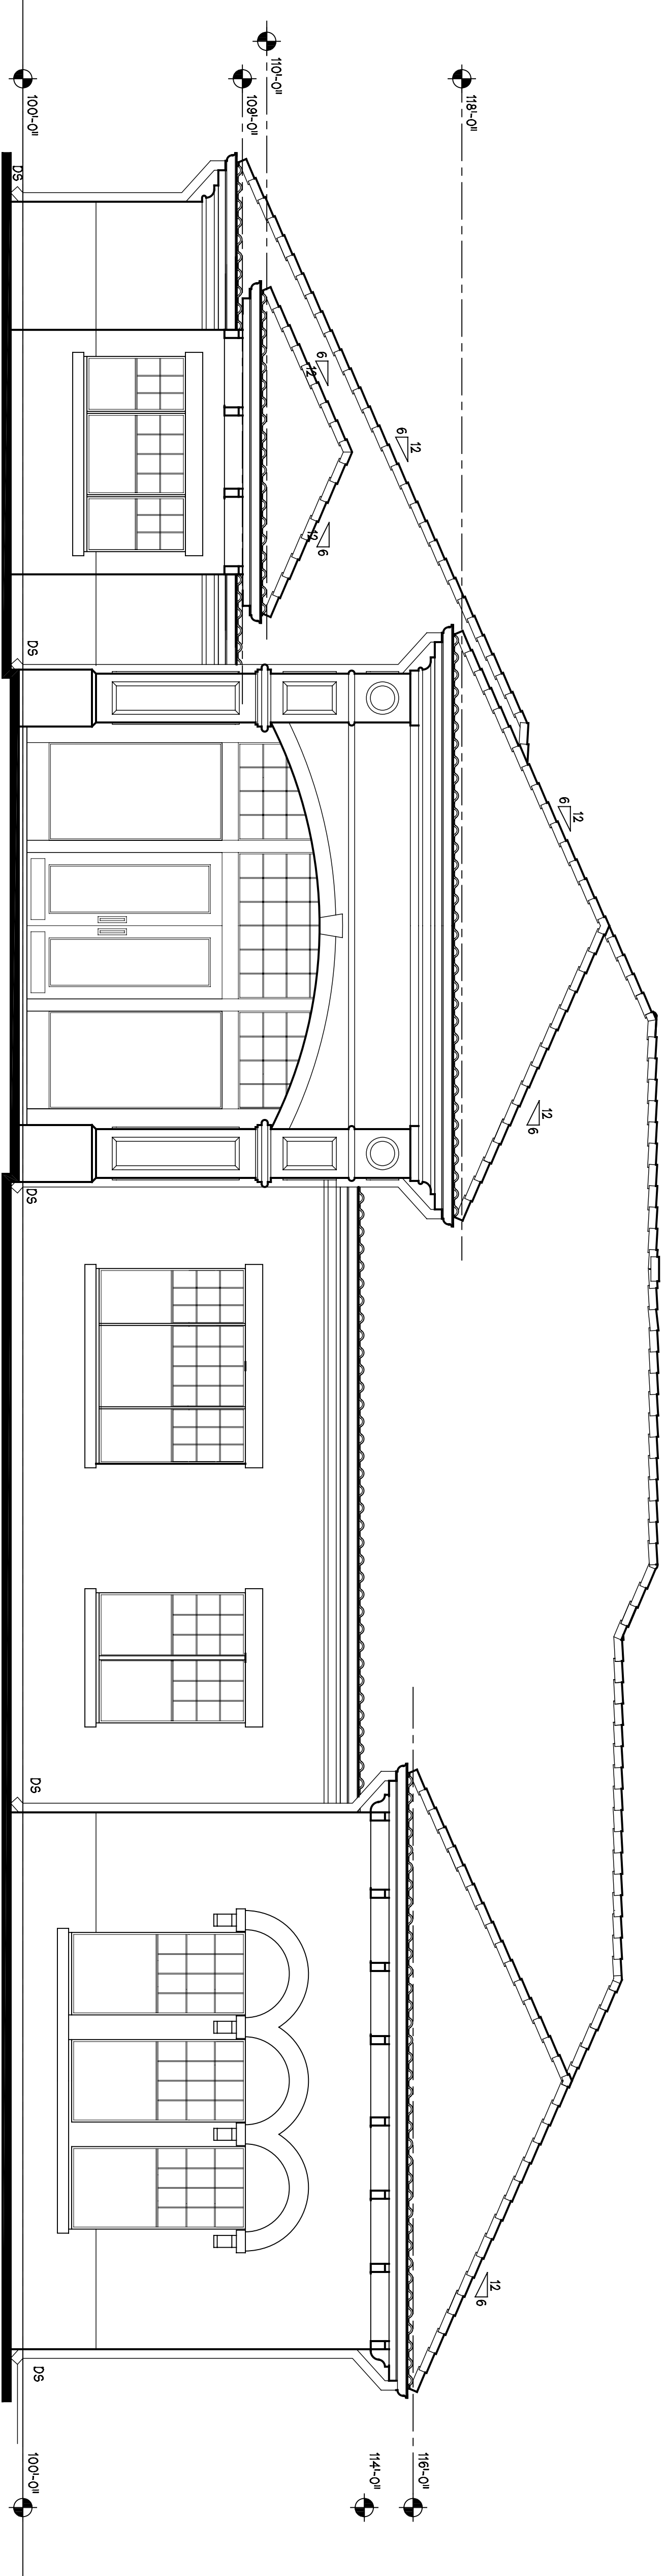

02 WEST ELEVATION

1/4" = 1'-0"

NOT FOR CONSTRUCTION

©2007 STB Architects and Planners, Inc.  
 Proprietary Design of STB Architects and Planners, Inc.  
 NOT TO BE REPRODUCED WITHOUT WRITTEN PERMISSION.

revisions:

BEL LAGO VILLAS  
 ALTMAN DEVELOPMENT  
**CARRIAGE HOME**  
 APARTMENTS

**STB**  
 architects & planners, inc.  
 8144 walnut hill lane · suite 460 lb 107 · dallas, tx 75231  
 (214) 739-8080 fax (214) 739-8084

date: 06/27/08  
 job no.: 0708

sheet number: CH.02 of