


01 SOUTH ELEVATION

1/4" = 1'-0"

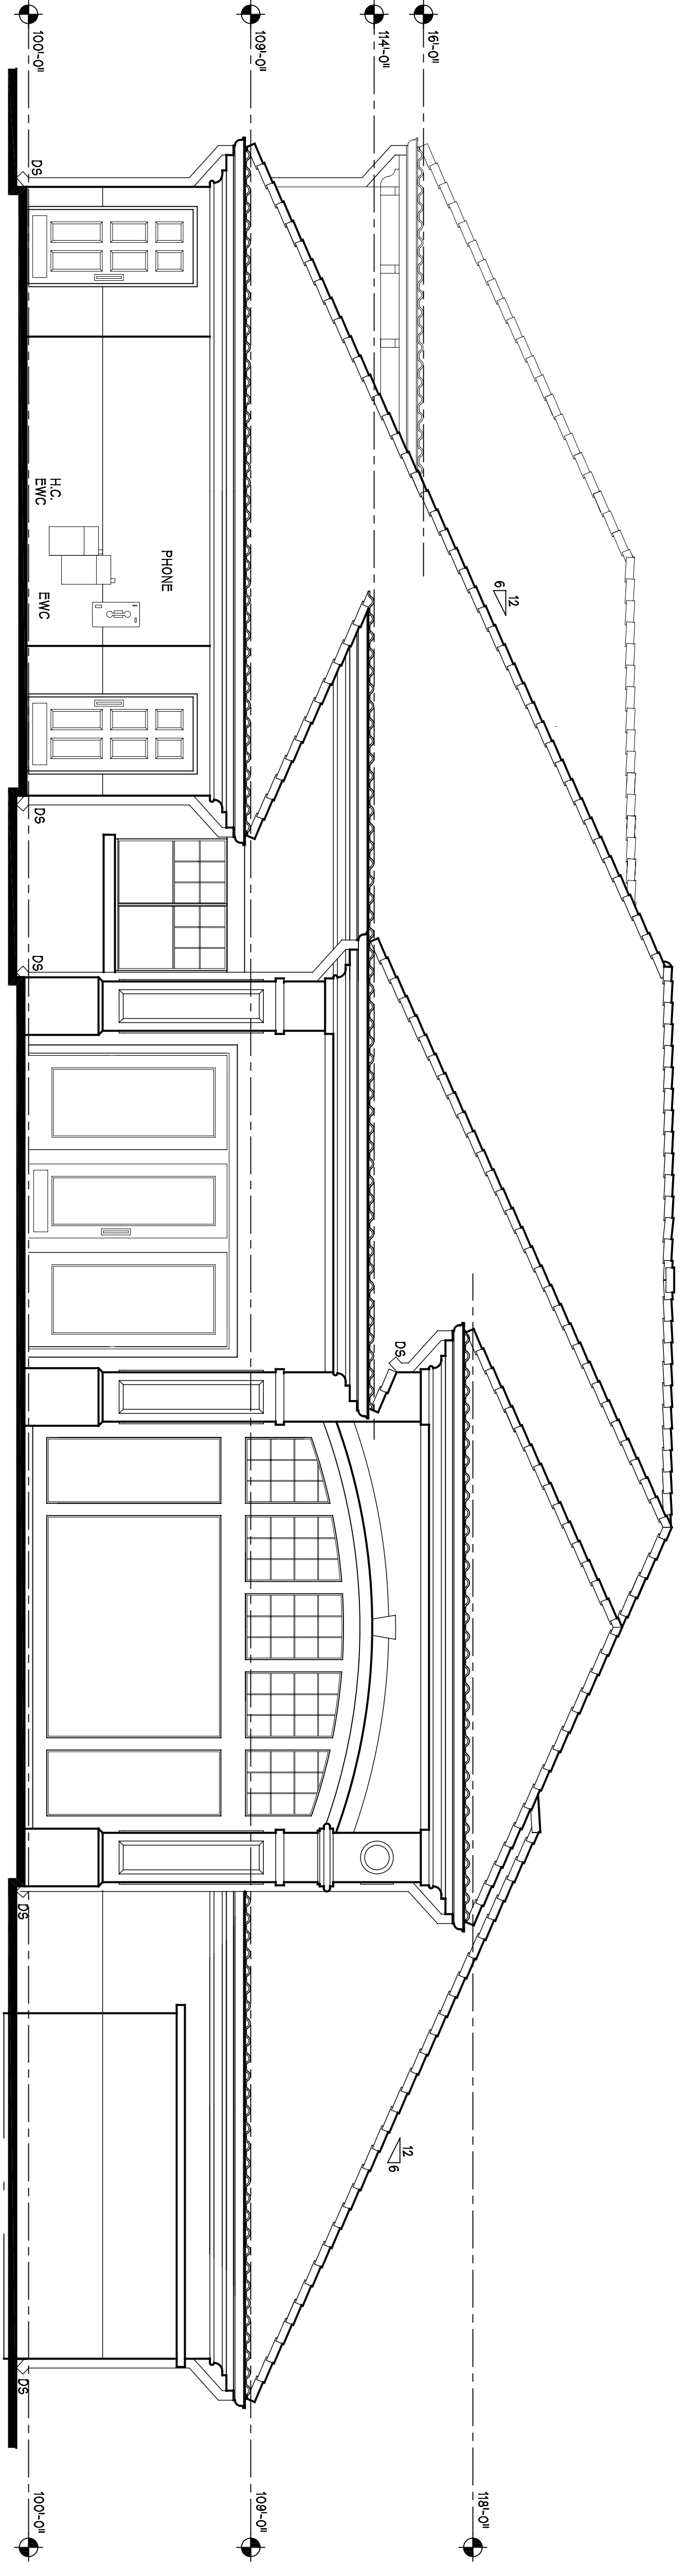

02 EAST ELEVATION

1/4" = 1'-0"

NOT FOR CONSTRUCTION

©2007 STB Architects and Planners, Inc.
 Proprietary Design of STB Architects and Planners, Inc.
 NOT TO BE REPRODUCED OR TRANSMITTED IN ANY FORM OR BY ANY MEANS WITHOUT WRITTEN PERMISSION.

Sheet number: CH.03 of

date: 06/27/08
 job no.: 0708

revisions:

BEL LAGO VILLAS
 ALTMAN DEVELOPMENT
CARRIAGE HOME
 APARTMENTS

STB
 architects & planners, inc.
 8144 walnut hill lane · suite 460 lb 107 · dallas, tx 75231
 (214) 739-8080 fax (214) 739-8084