

BEL LAGO


FOR SEAL

Revisions	
Date:	No:
6-25-2008	DRC

Scale: AS SHOWN
 Project Number: BEL-LAGO
 Drawn by: JWS
 Date: 5-8-2009


Sheet:

A1

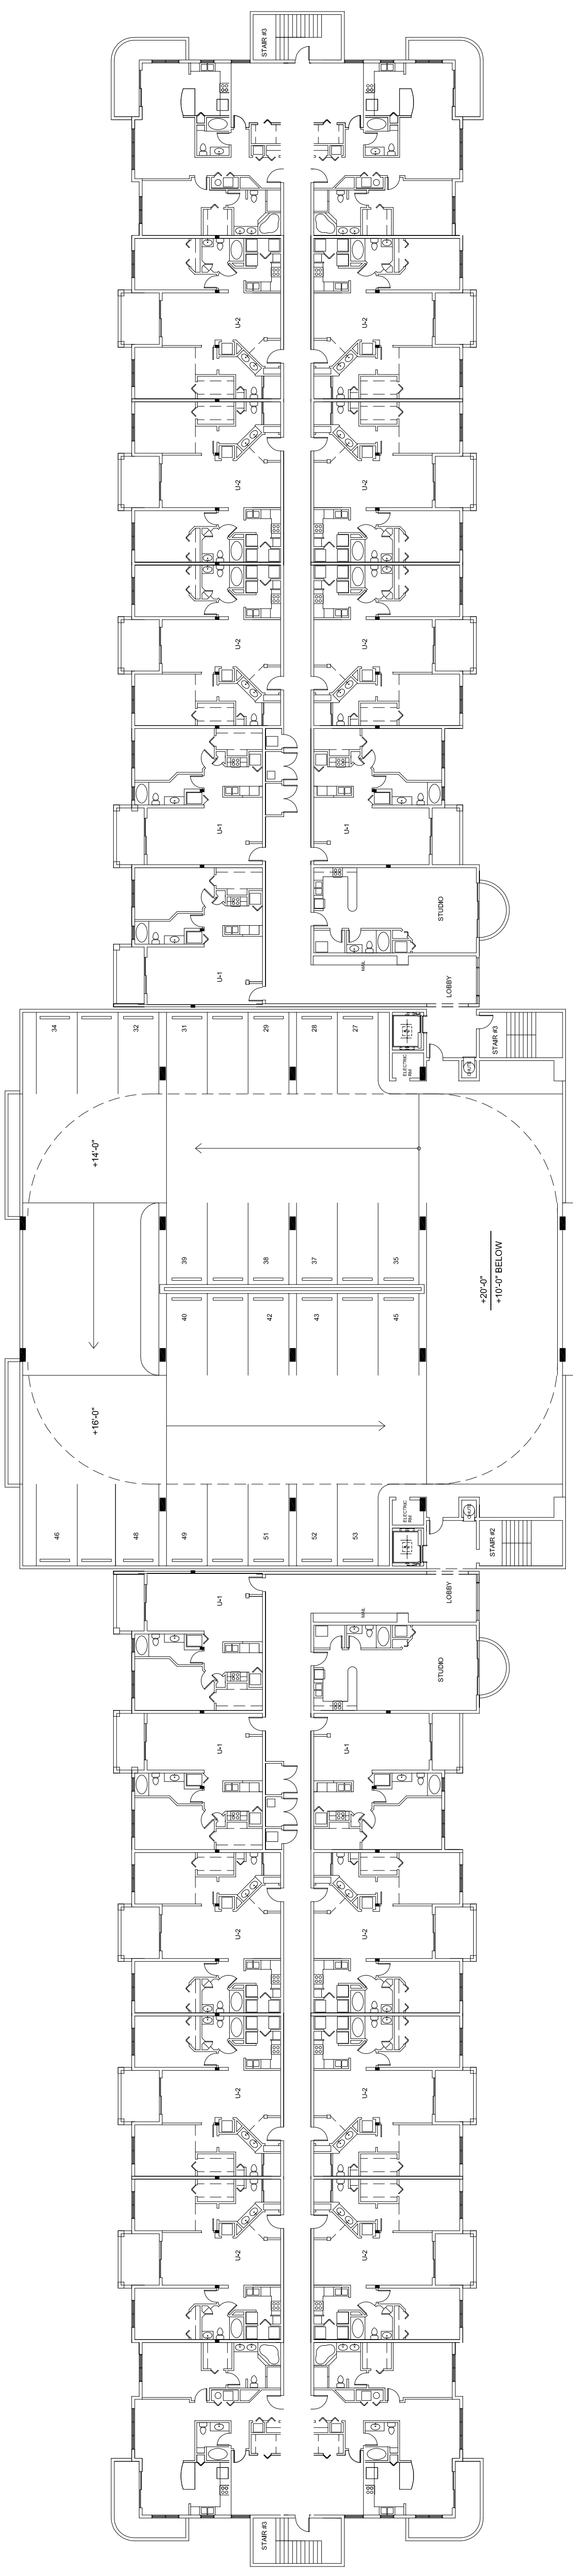

2 2ND & 3RD FLOOR PLANS

SCALE: 1" = 20'

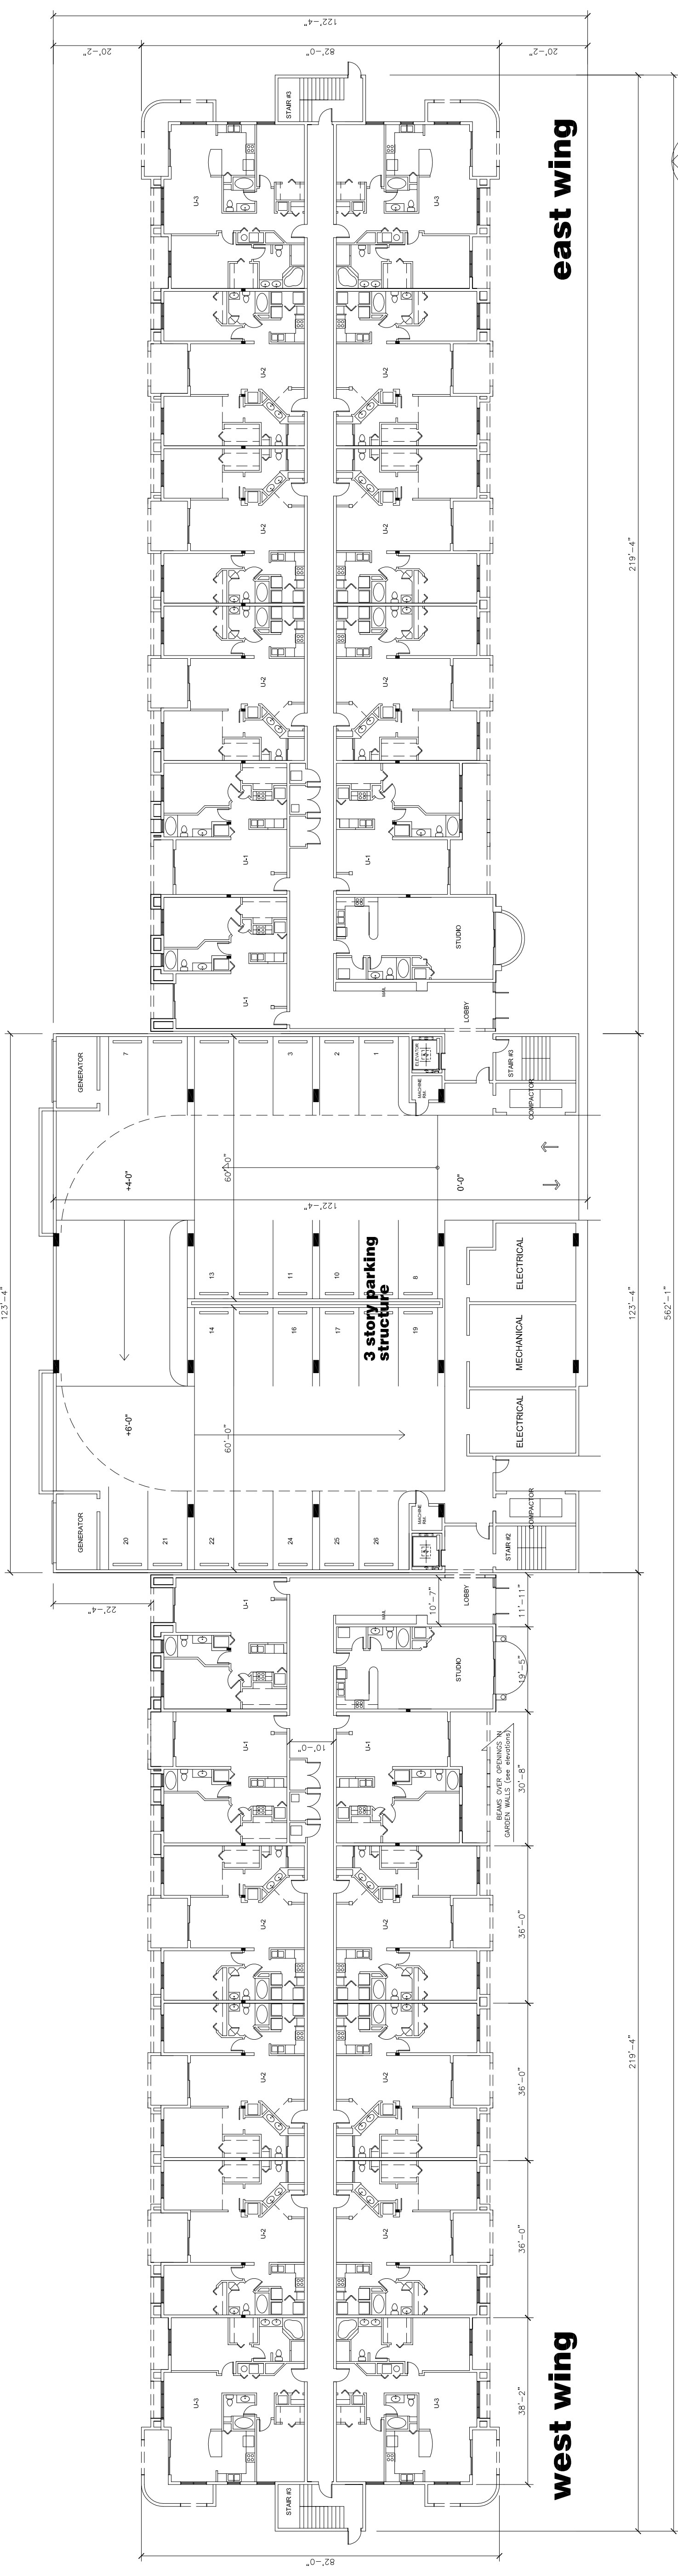

1 GROUND FLOOR PLAN

SCALE: 1" = 20'

