


FOR SEAL


Revisions	
Date:	No:
6-25-2009	DRC

Scale: AS SHOWN
 Project Number: BEL-LAGO
 Drawn by: JWS
 Date: 5-8-2009


Sheet:

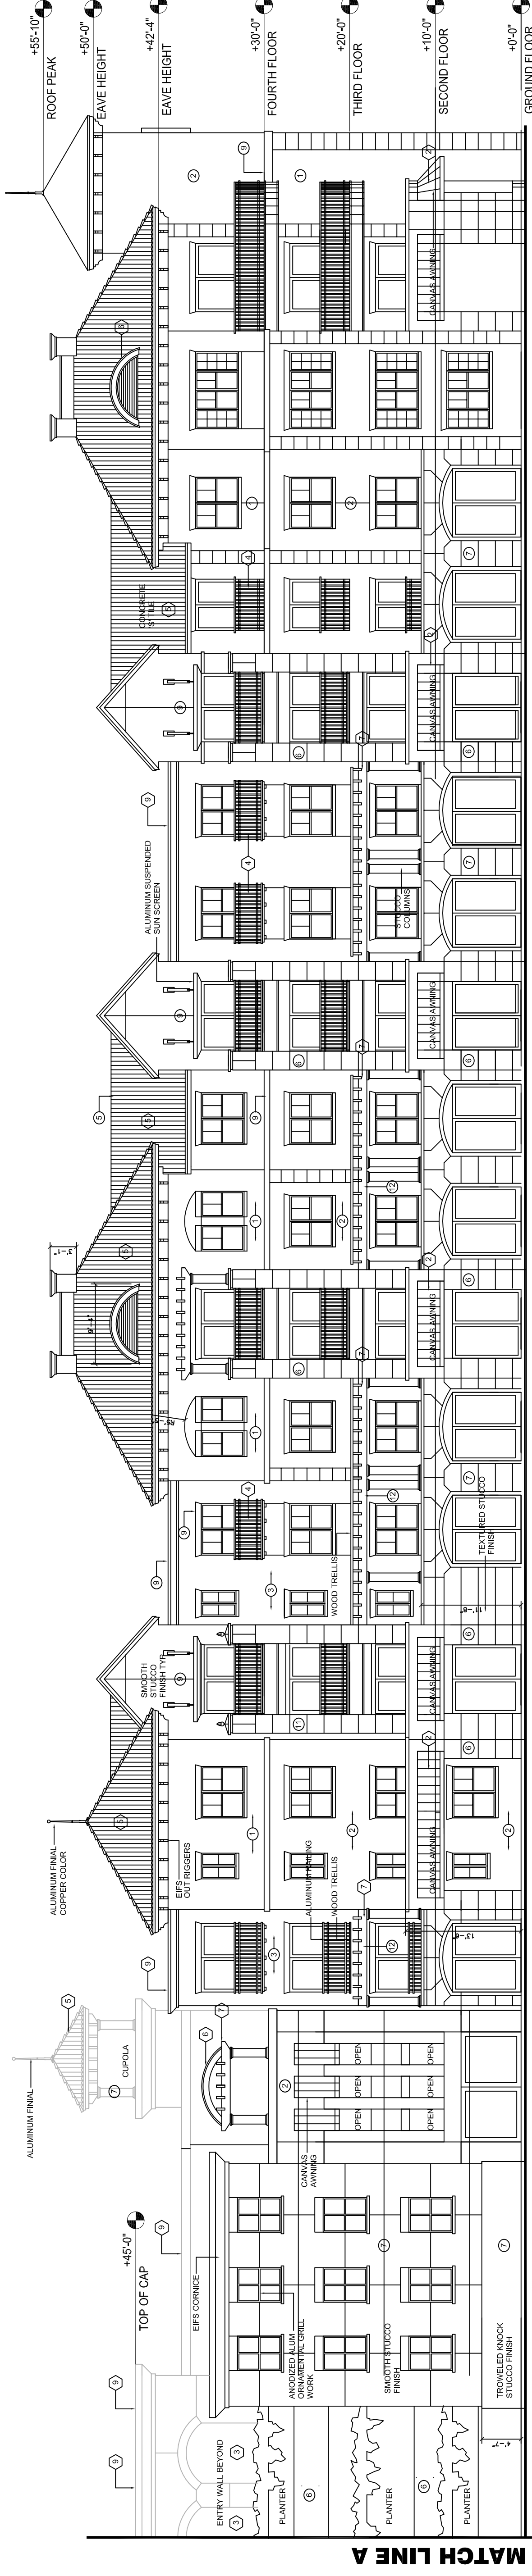

1 NORTH ELEVATION (LAKE VIEW) EAST WING
 SCALE: 1"=10'-0"

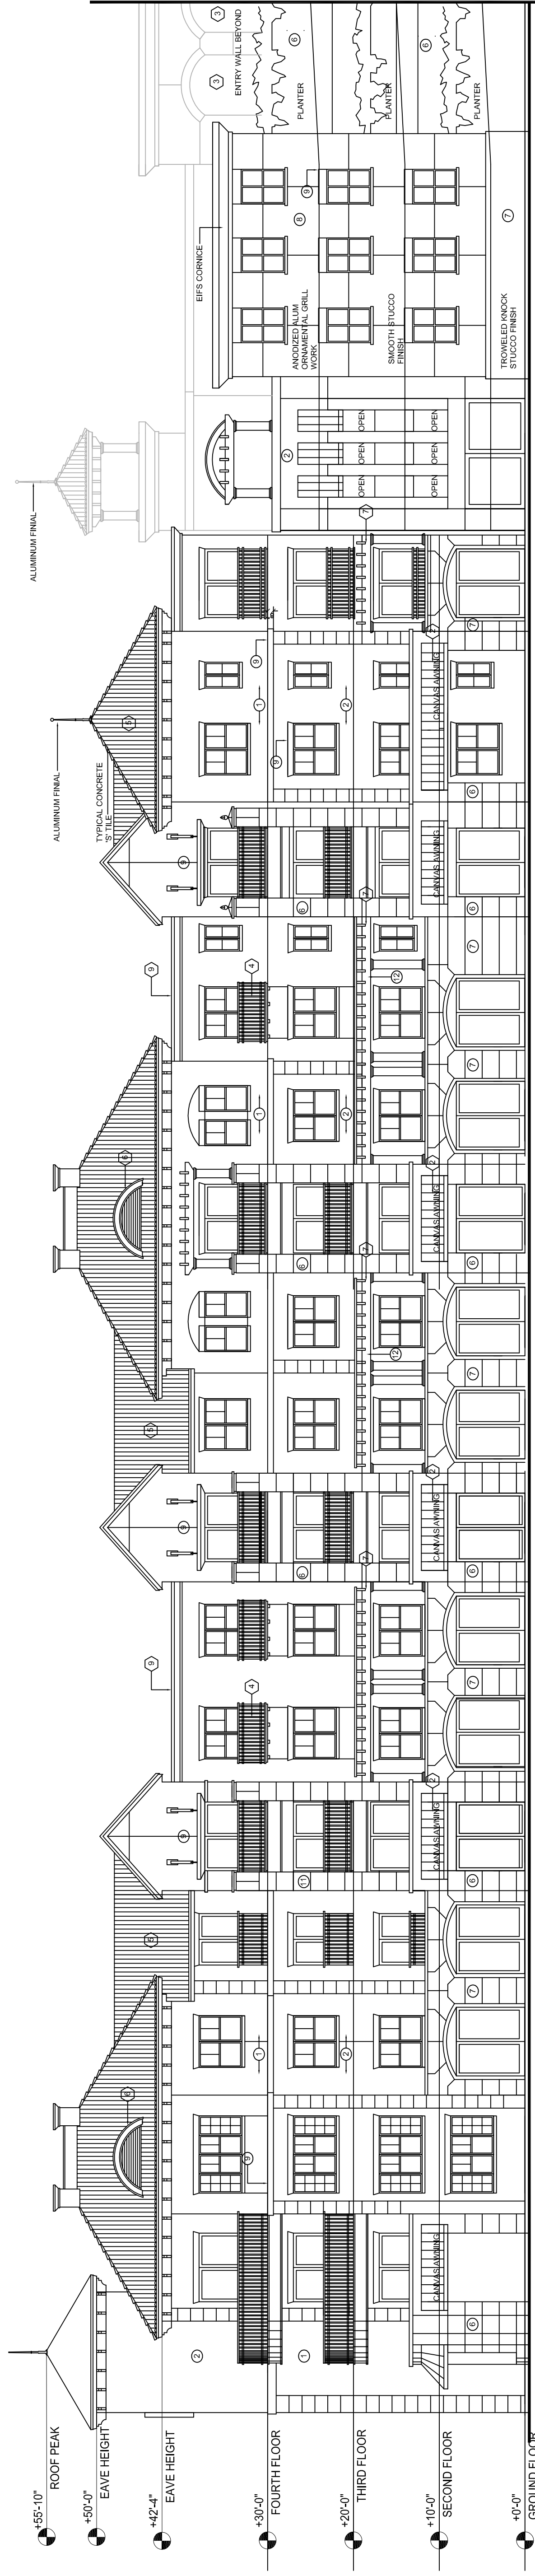

2 NORTH ELEVATION (LAKE VIEW) WEST WING
 SCALE: 1"=10'-0"

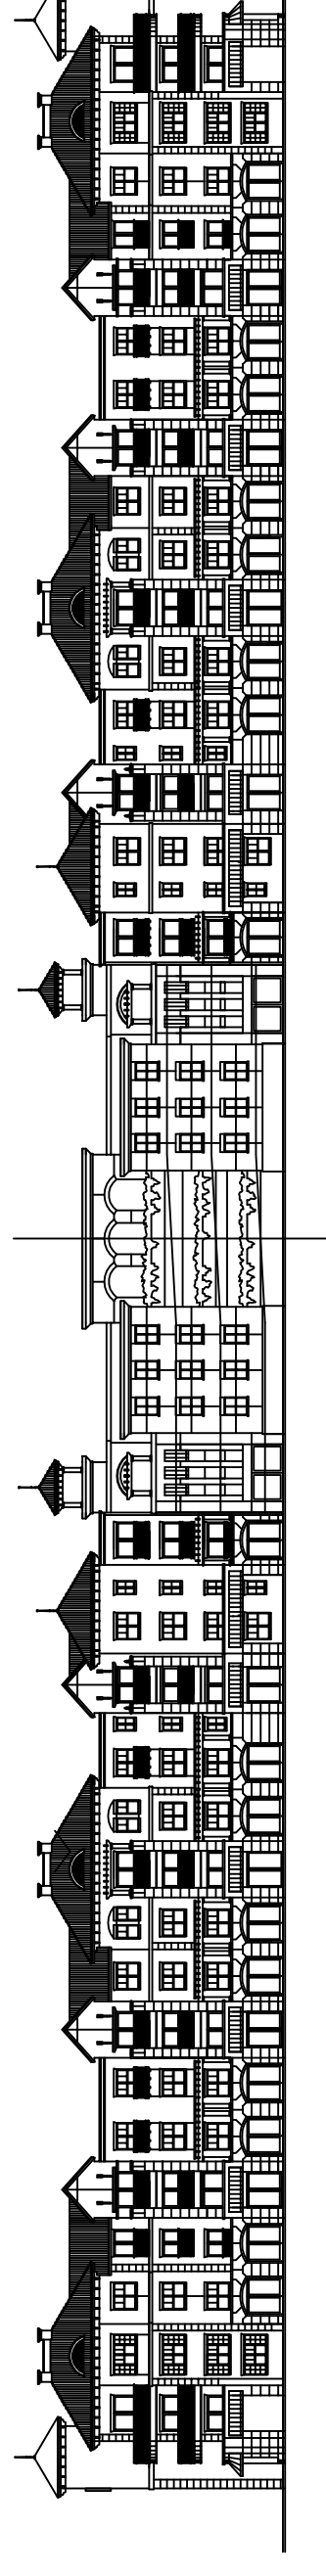

3 KEY ELEVATION NORTHERN VIEW
 SCALE: 1"=10'-0"

MARK	DESCRIPTION	MFR	CATALOG NO	COLOR	TYPE	FINISH	COATS	NOTES	COMMON COLOR NAMES	MARK	DESCRIPTION	MFR	COLOR	TYPE
①	PAINTED SMOOTH STUCCO	SHERWIN WILLIAMS	SW 6672	MORNING SUN	EXT LATEX	FLAT	2	ON 2 COATS SHERWIN A-100 LEXON PRIMER	LIGHT YELLOW	①	GLAZING	YKK	WHITE	SOLEY / IMPACT
②	PAINTED SMOOTH STUCCO	→	SW 6673	BANANA CREAM	EXT LATEX	FLAT	2		MEDIUM YELLOW	②	FABRIC AWNING	SUNBRELLA	CHARCOAL	
③	PAINTED SMOOTH STUCCO	→	SW 6724	MESCLUM GREEN	EXT LATEX	FLAT	2		MEDIUM GREEN	③	RECESSED PANEL		WHITE	BY FACTORY
④	ALUM RAILINGS	FACTORY	SW 7035	GLOSS WHITE					WHITE	④	42" HIGH DECORATIVE DECORATIVE RAILING	EICOR	COPPER	
⑤	PAINTED SMOOTH STUCCO	SHERWIN WILLIAMS	SW 7036	ACCESSIBLE BEIGE	EXT LATEX	FLAT	2		MEDIUM BEIGE	⑤	STANDING SEMI	WOOD	MAHOAGANY	NATURAL CONCRETE
⑥	MEDIUM TEXTURED STUCCO		SW 7035	AESTHETIC WHITE	EXT LATEX	FLAT	2		WHITE	⑥	CONCRETE 'S' TILE	MONIER	MIXED CLAY	
⑦	PAINTED SMOOTH STUCCO		SW 6724	MESCLUM GREEN	EXT LATEX	FLAT	2		MEDIUM GREEN	⑦	WOOD TRELLIS	WOOD	MAHOAGANY	
⑧	PAINTED SMOOTH STUCCO		SW 7035	AESTHETIC WHITE	EXT LATEX	FLAT	2		WHITE	⑧	PRECAST CONCRETE		WHITE	
⑨	EIFS BANDING								MAHOAGANY	⑨	EIFS CORNICE	OWNEN CORNING	LEDGESTONE CSV-20042	
⑩										⑩	DRY STACK STONE	YKK	WHITE	SOLEY / IMPACT
⑪										⑪	STOREFRONT		MAHOAGANY	
⑫	STAINED WOOD									⑫	4"X 12" S4S BEAMS	FACTORY BUILT	CHARCOAL	
										⑬	ALUM AWNINGS			

SCHEDULE APPLIES TO RESTAURANT AND RESIDENTIAL BUILDING