


FOR SEAL

Revisions	
Date:	No:
6-25-2009	DRC


Scale: AS SHOWN
 Project Number: BEL-LAGO
 Drawn by: JWS
 Date: 5-8-2009

Sheet:


A4

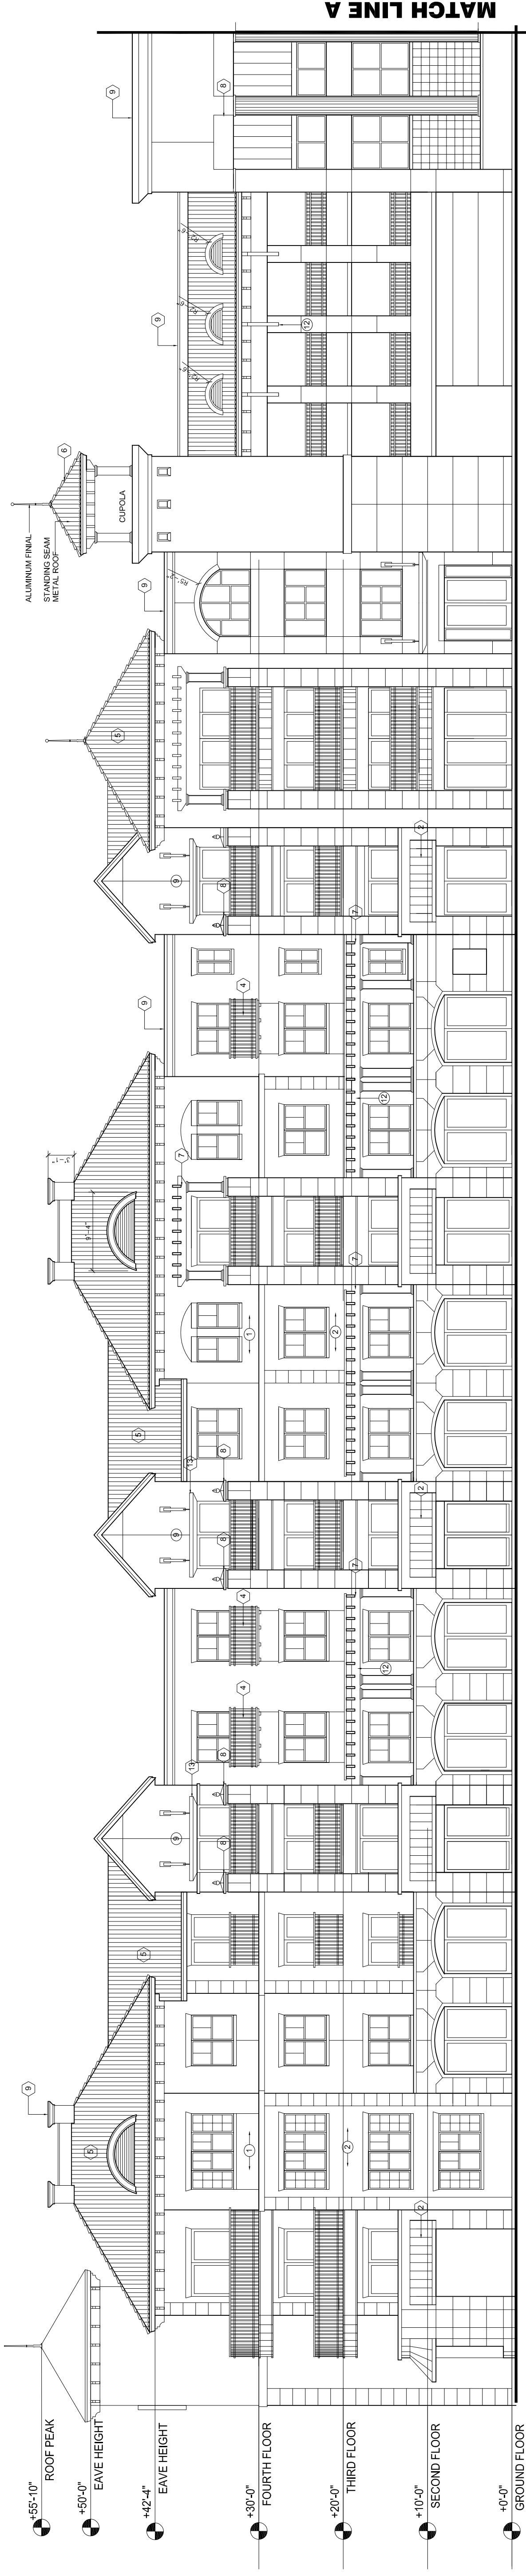


1 SOUTH ELEVATION (LAKE VIEW) WEST WING
 SCALE: 1"=10'-0"

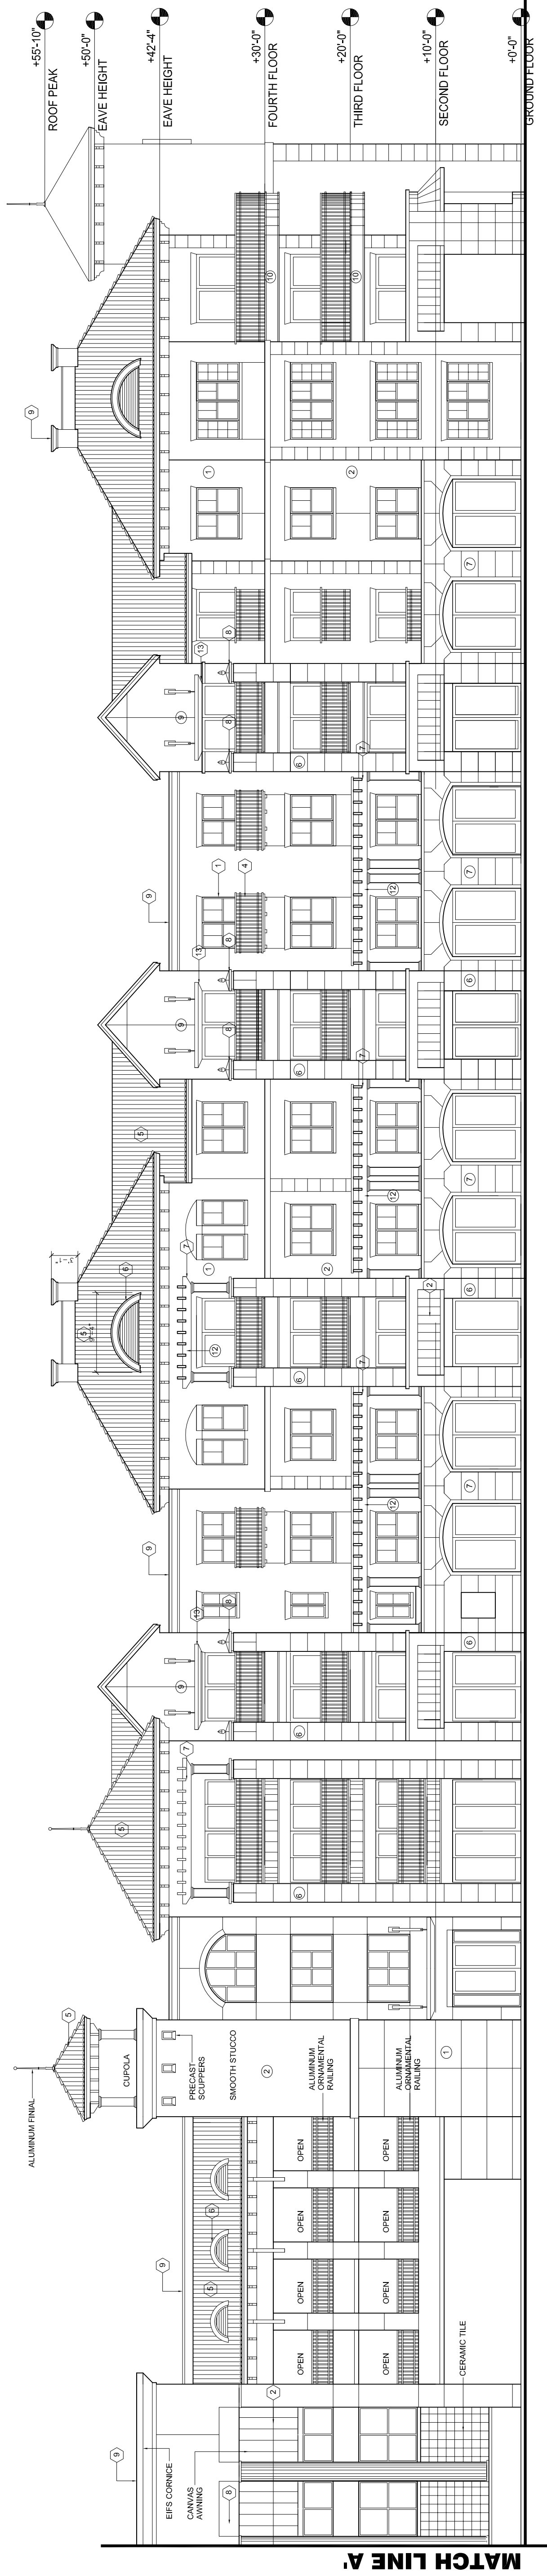


2 SOUTH ELEVATION (LAKE VIEW) EAST WING
 SCALE: 1"=10'-0"

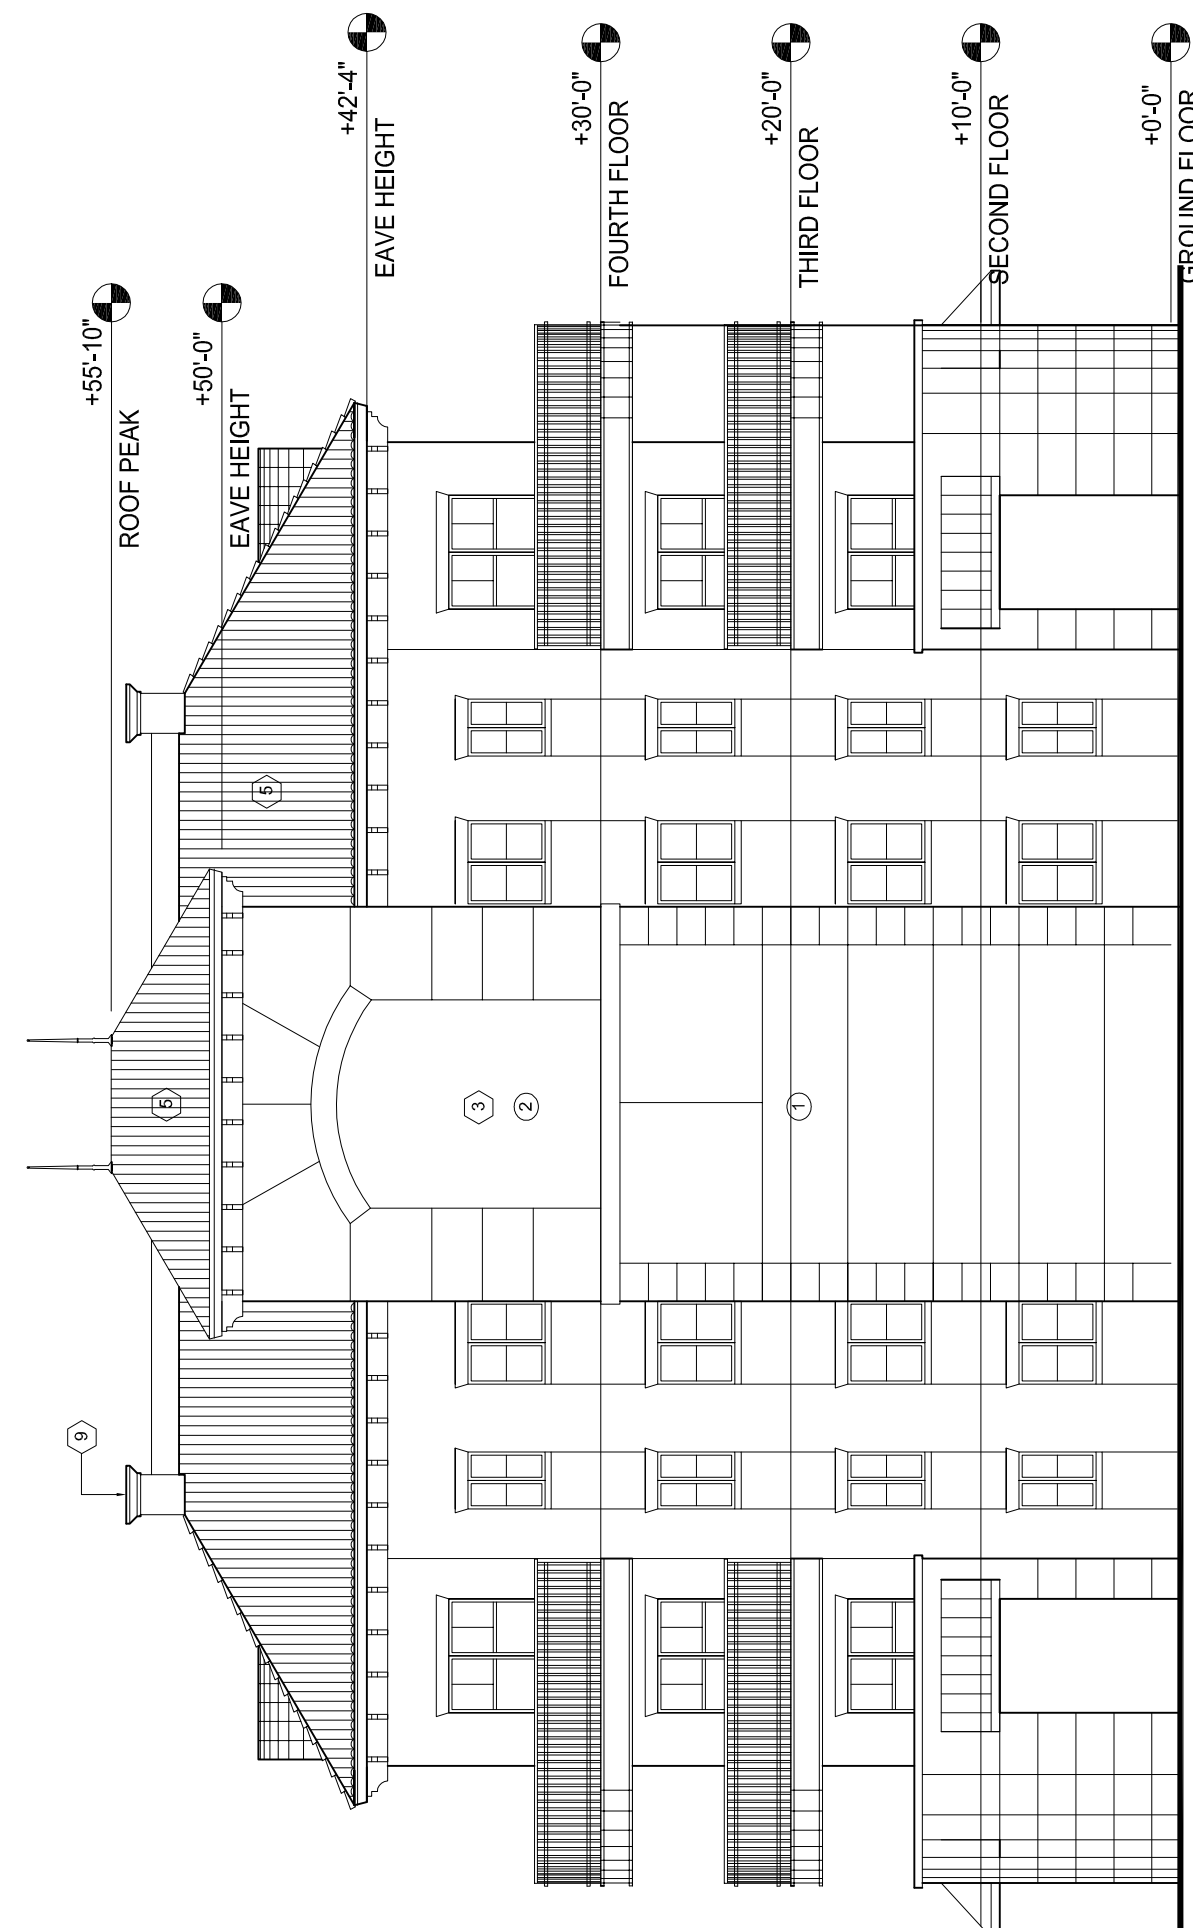


3 WEST ELEVATION WEST WING
 SCALE: 1"=10'-0"

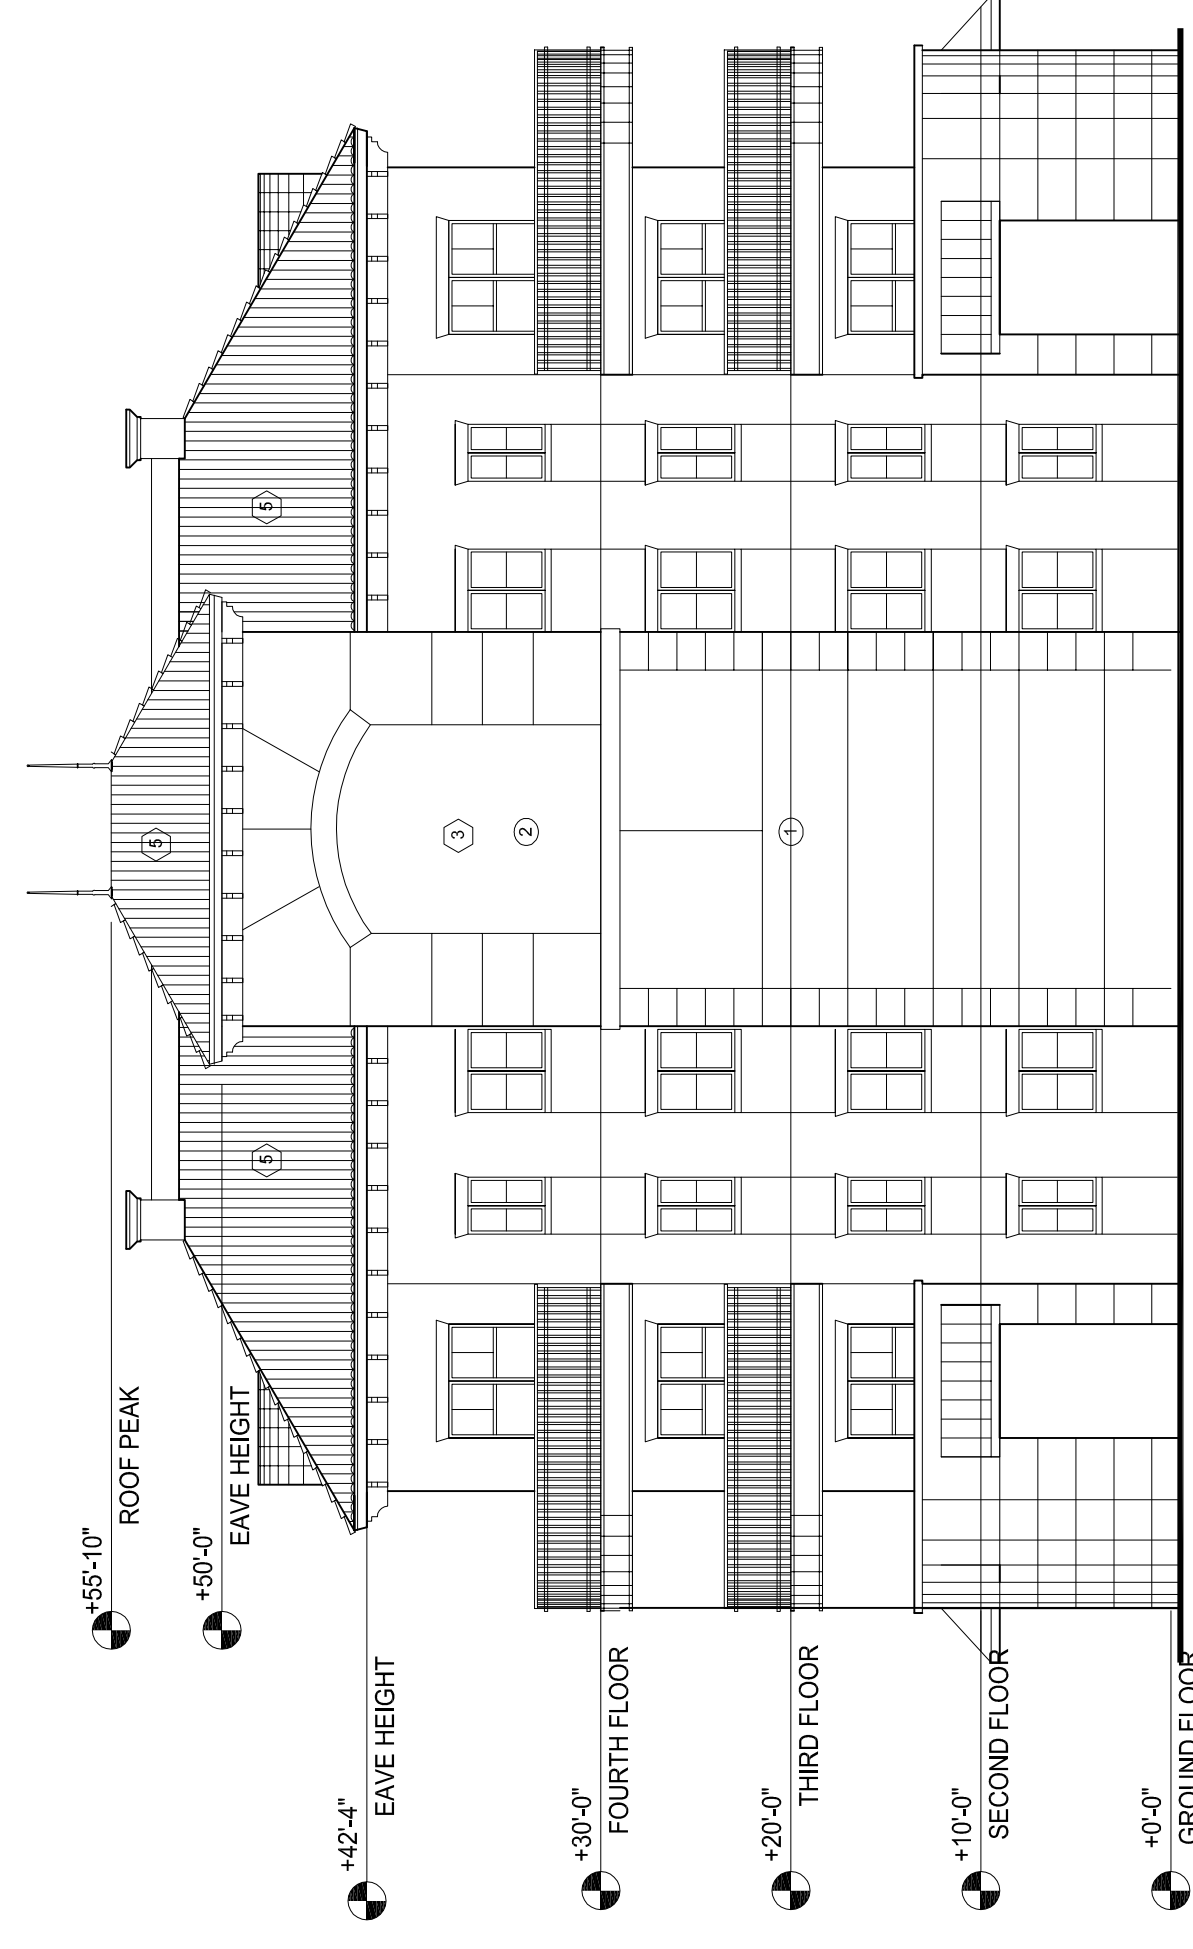

5 EAST ELEVATION (LAKE VIEW) EAST WING
 SCALE: 1"=10'-0"

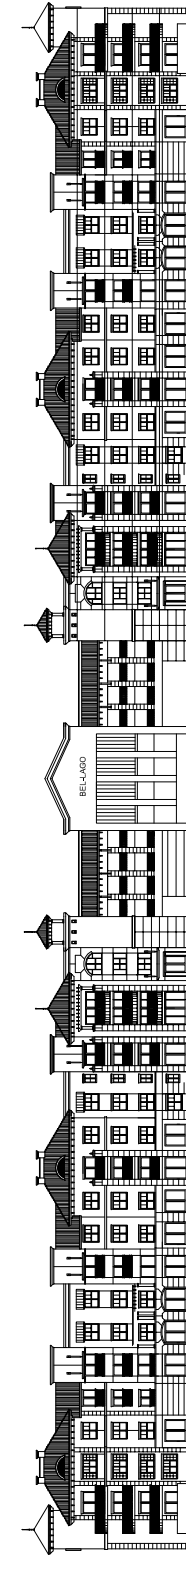

4 SOUTH ELEVATION KEY PLAN

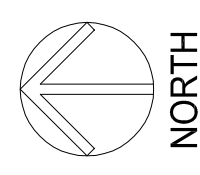

NORTH