




**SECTION A-A @ MAIN ENTRANCE**  
N.T.S.

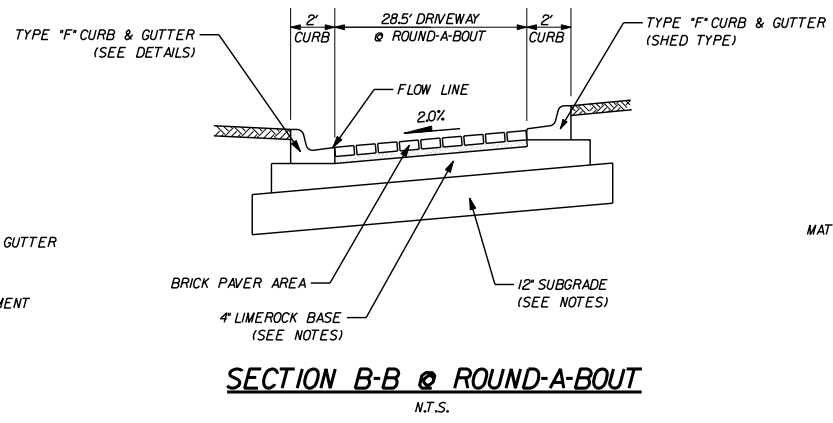


**SECTION B-B @ ROUND-A-BOUT**  
N.T.S.

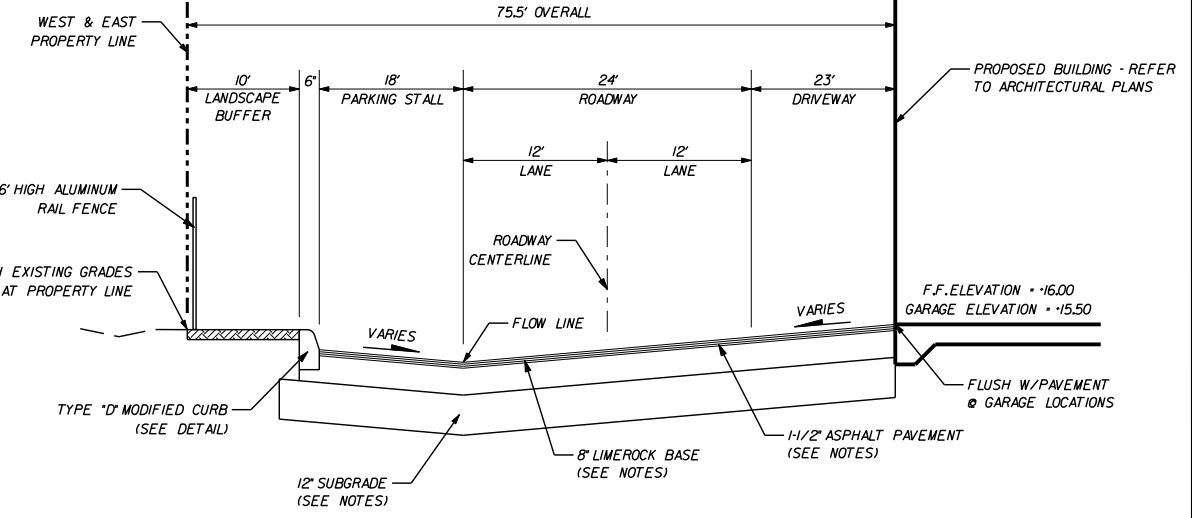


**SECTION C-C @ GARDEN APARTMENTS**  
N.T.S.

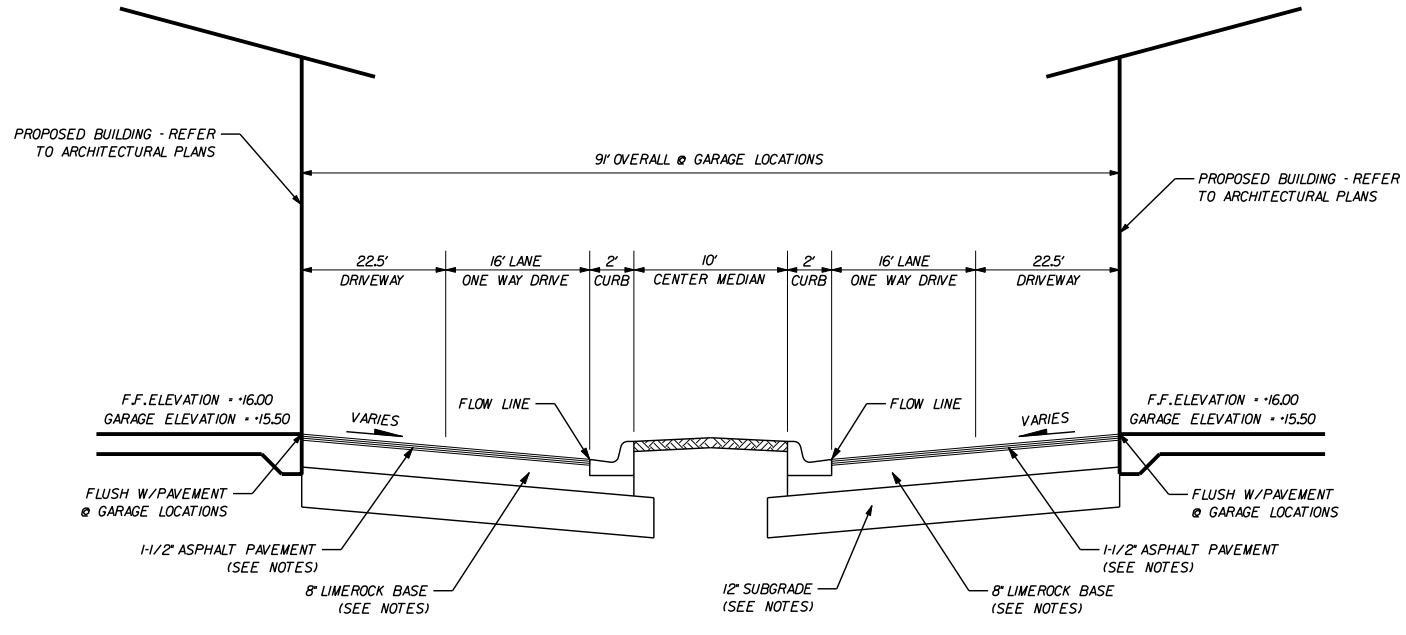

**SECTION D-D @ MAIN BOULEVARD**  
N.T.S.

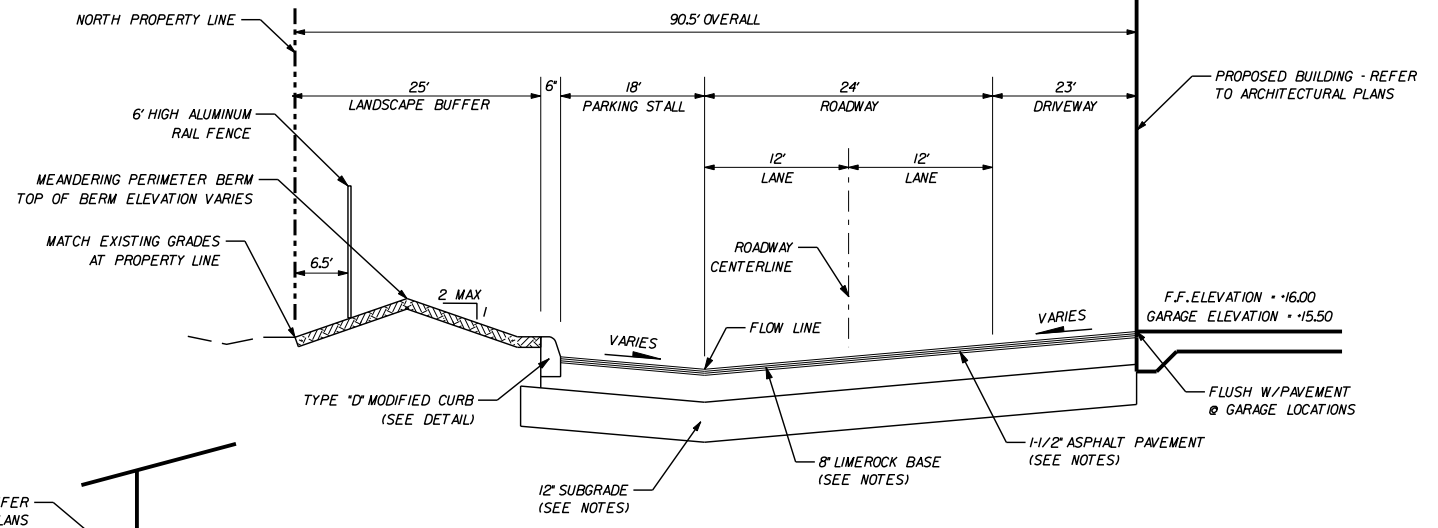

**SECTION E-E @ GARDEN APARTMENTS**  
N.T.S.

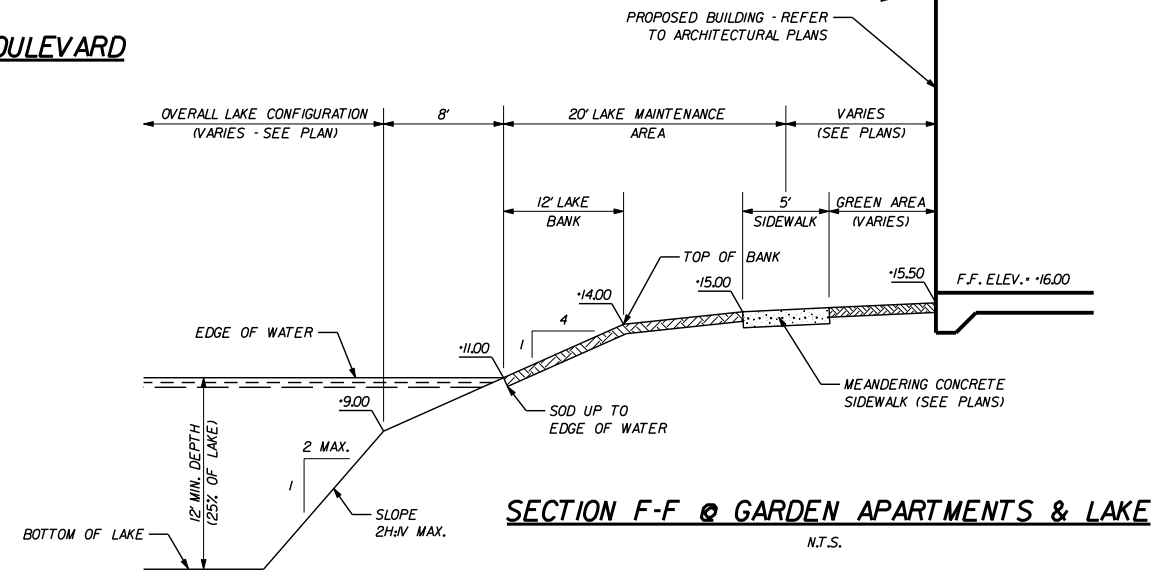

**SECTION F-F @ GARDEN APARTMENTS & LAKE**  
N.T.S.

NO.	DATE	BY	REVISION
5	5/27/10	A.Q.	REVISED PER D.R.C. REVIEW COMMENTS
4	12/7/09	A.Q.	REVISED PER D.R.C. REVIEW COMMENTS
3	6/25/09	A.Q.	UPDATED PER SITE PLAN REVISIONS
2	9/26/08	A.Q.	REVISED PER D.R.C. REVIEW COMMENTS
1	6/25/08	G.H.	REVISED PER D.R.C. REVIEW COMMENTS

Designed by: A.Q. Date: 4/08  
 Drawn by: G.H. Date: 4/08  
 Checked by: N.S. Date: 4/08

Approved by: ANTONIO QUEVEDO  
 Registered Engineer Number 59471  
 State of Florida  
 Date: 10/21/2010

**HSQ GROUP, INC.**  
 Consulting Engineers • Planners • Transportation  
 1489 West Palmetto Park Road, Suite 340  
 Boca Raton, Florida 33486 (561) 392-0221  
 Authorization Number 26258

**BEL LAGO**  
**PAVING AND DRAINAGE DETAILS**

PROJECT NUMBER  
**0906-14**  
 SHEET NUMBER  
**4 of 18**

18/21/2010 2:47 PM PROJECTS\2009\0906-14 - BEL LAGO DRAWINGS\CONSTRUCTION PLANS\090614-PDD001-DGN