
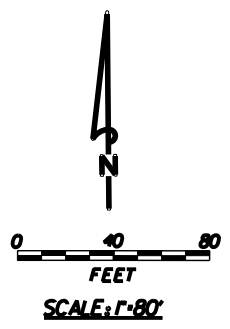


KEY MAP

MATCH LINE - SEE SHEET 8

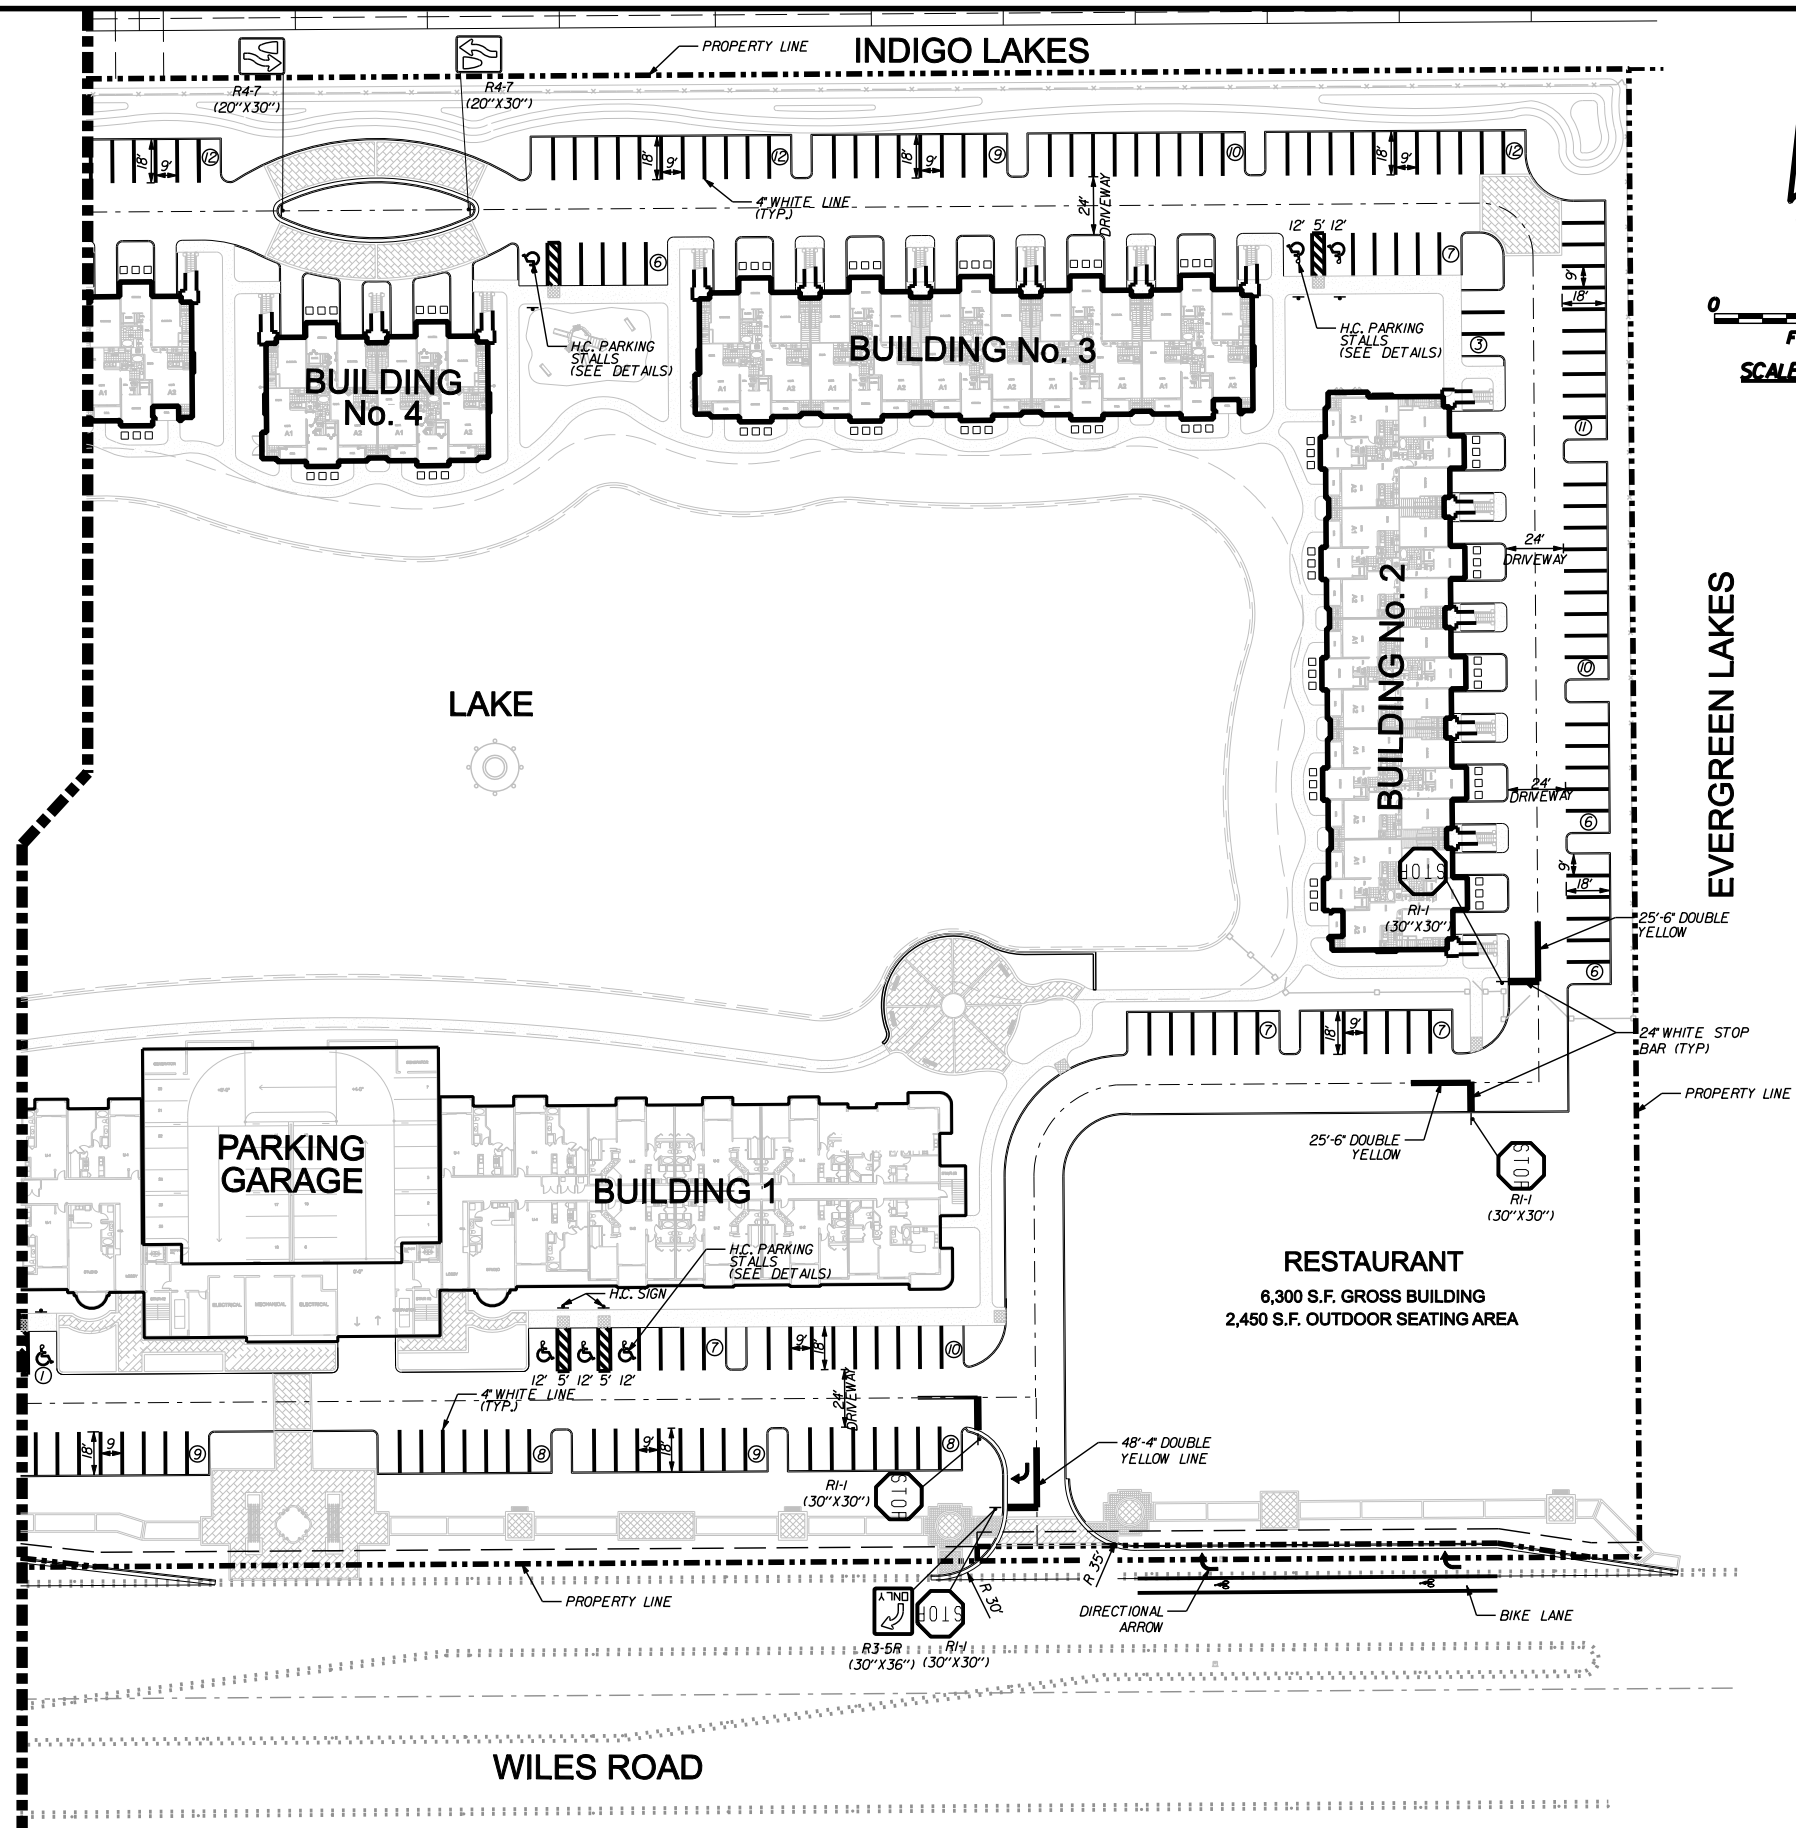

NO.	DATE	BY	REVISION
5	5/27/10	A.Q.	REVISED PER D.R.C. REVIEW COMMENTS
4	12/7/09	A.Q.	REVISED PER D.R.C. REVIEW COMMENTS
3	6/25/09	M.K.	UPDATED SITE PLAN & REVISED PER D.R.C. REVIEW COMMENTS
2	9/26/08	M.K.	REVISED PER D.R.C. REVIEW COMMENTS
1	6/25/08	G.H.	REVISED PER D.R.C. REVIEW COMMENTS

Designed by: A.Q. Date: 4/08

Drawn by: G.H. Date: 4/08

Checked by: N.S. Date: 4/08

Approved by: ANTONIO QUEVEDO

Date: 10/21/2010

Registered Engineer Number 59471

State of Florida

HSQ GROUP, INC.
Consulting Engineers • Planners • Transportation

1489 West Palmetto Park Road, Suite 340
Boca Raton, Florida 33486 (561) 392-0221
Authorization Number 26258

BEL LAGO

SIGNING AND PAVEMENT MARKINGS PLAN - EAST

PROJECT NUMBER
0906-14

SHEET NUMBER
9 of 18