


S:\01_Projects\2011\1193_First_Line_Oncology_CCD\1193_CD\1193_First_Line_Oncology_SF_submittal.dwg
 3/17/2012 4:10:35 PM
 SEMA TEMP

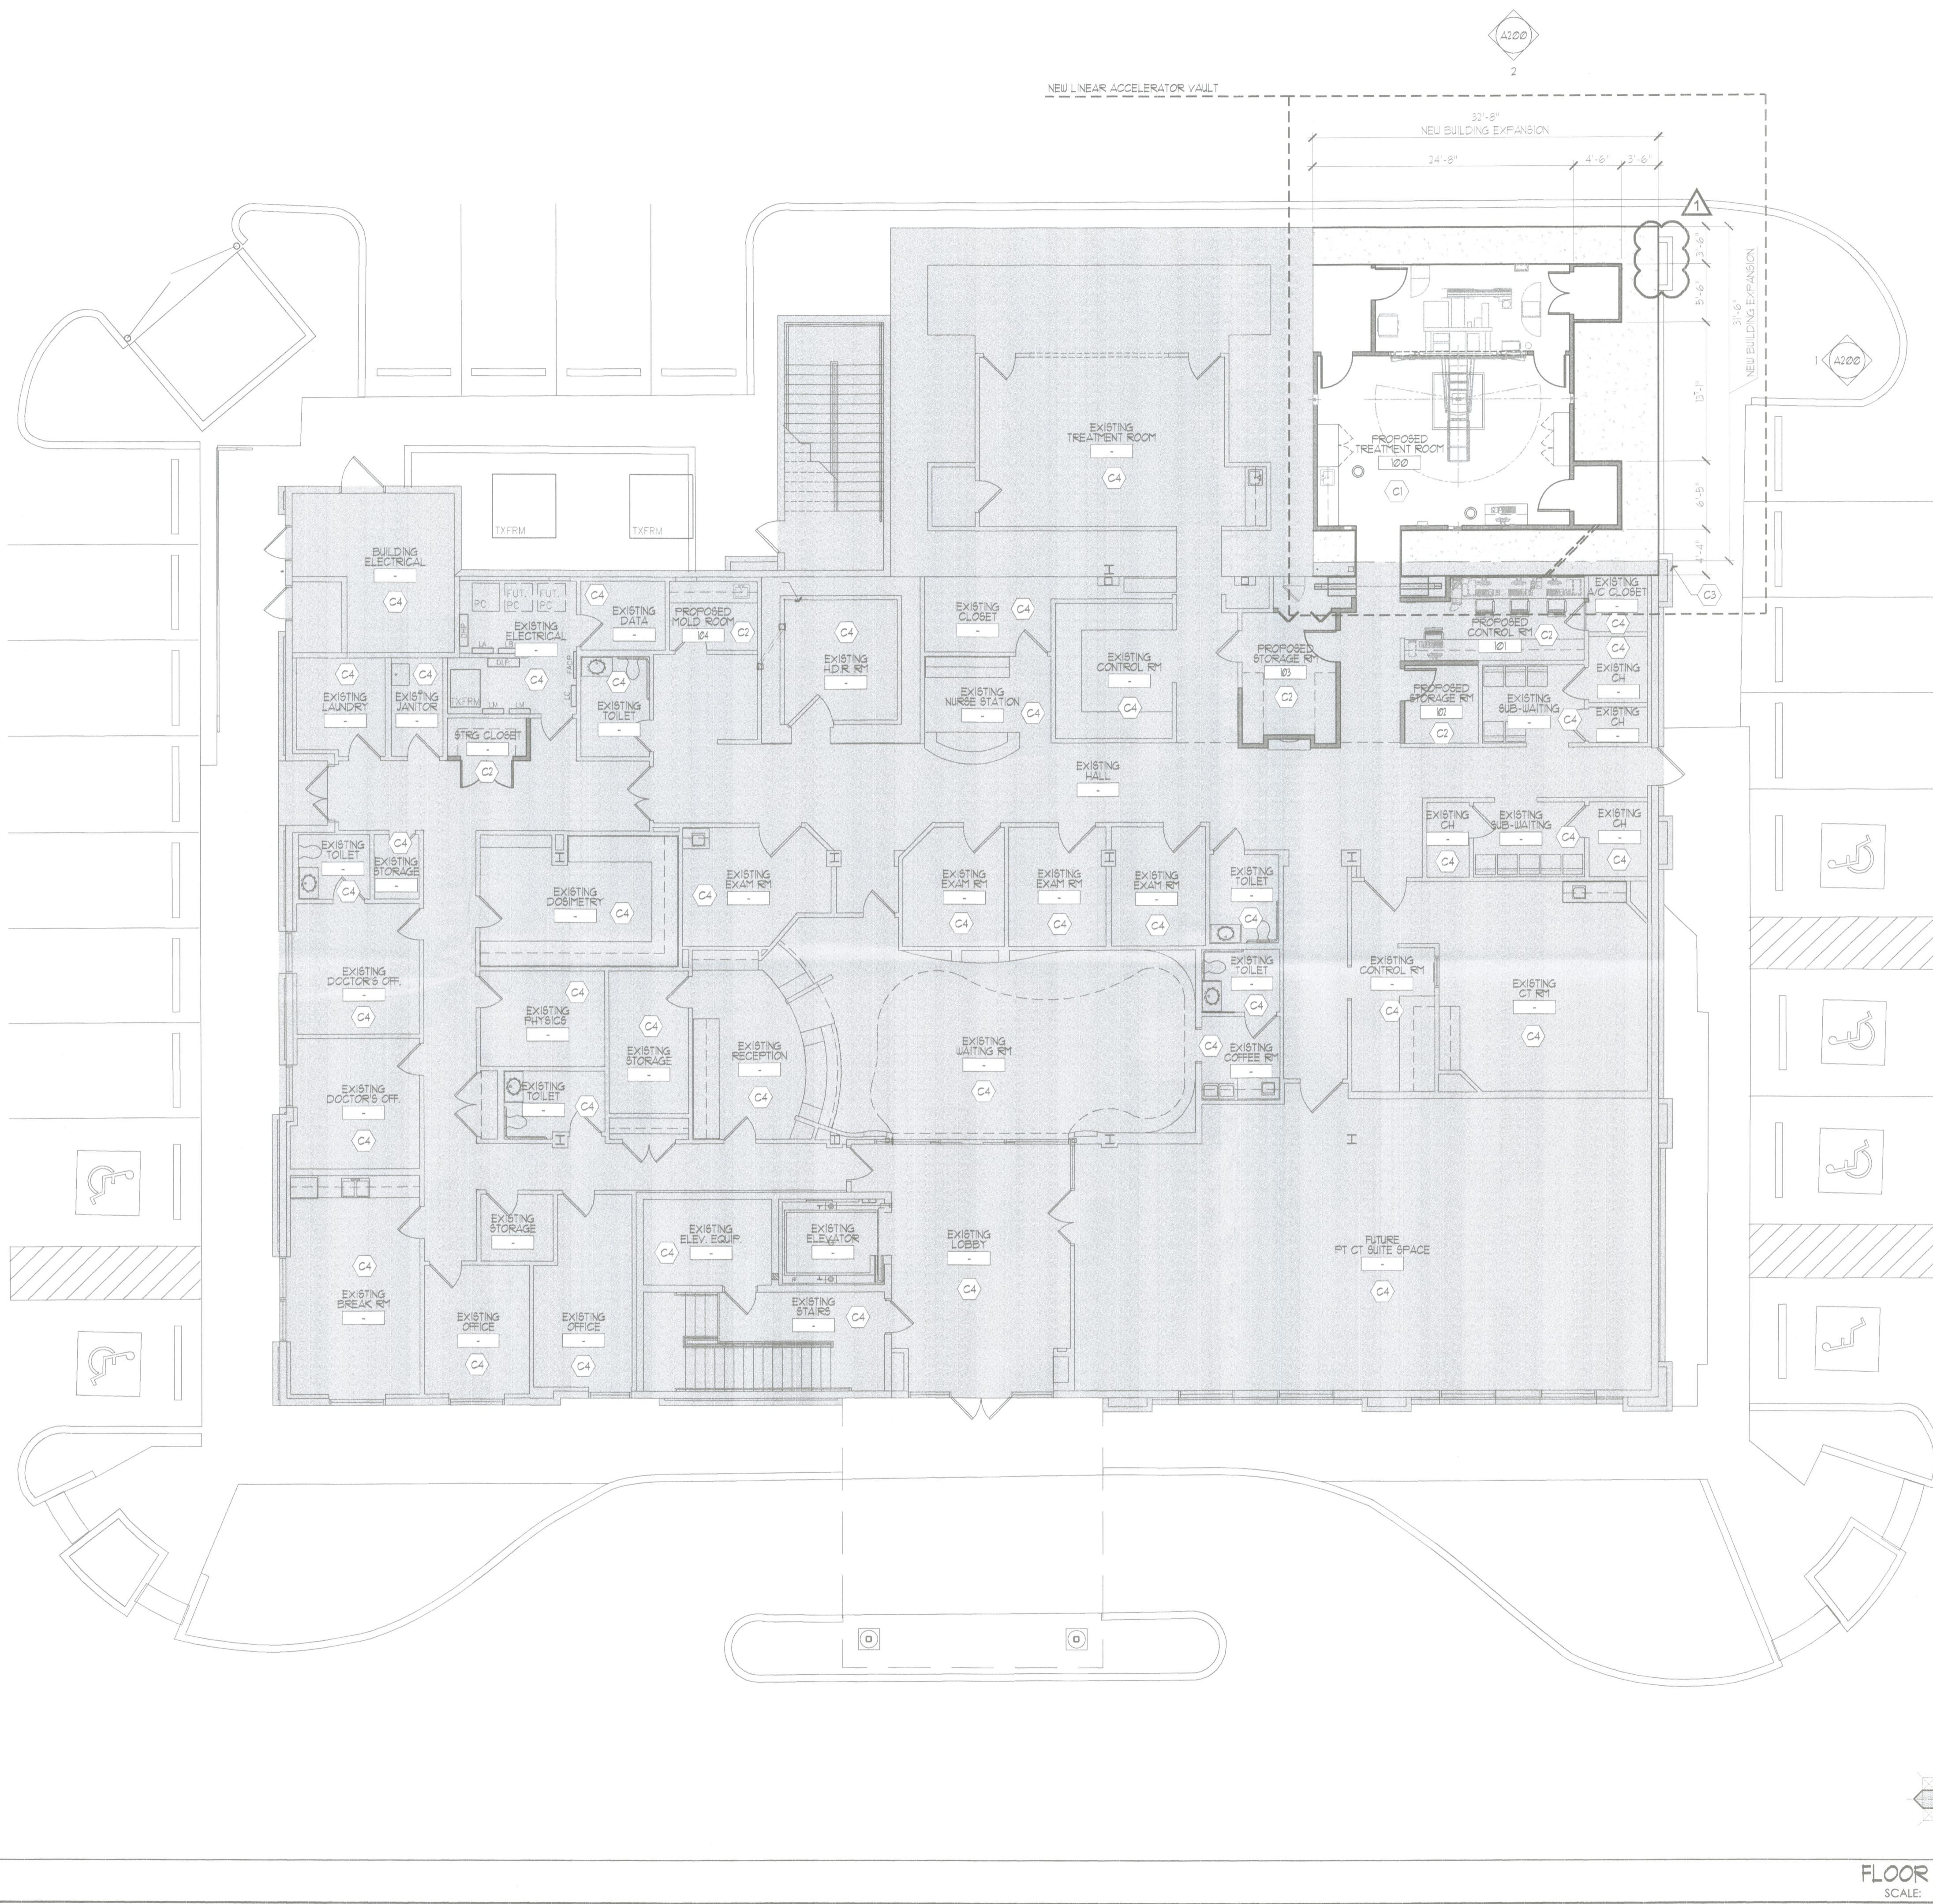

FLOOR PLAN KEY NOTES

- C1 PROPOSED VAULT CONSTRUCTION AND LINAC INSTALLATION UNDER SEPARATE BUILDING PERMIT - SHOWN FOR LOCATION ONLY.
- C2 PROPOSED INTERIOR CONSTRUCTION UNDER SEPARATE BUILDING PERMIT - SHOWN FOR REFERENCE ONLY.
- C3 PROPOSED RELOCATION OF EXISTING OVERFLOW ROOF DRAIN, SEE CIVIL DRAWINGS FOR MORE INFORMATION.
- C4 EXISTING SPACE TO REMAIN AS IS - NO WORK.
- C5 REFER TO CIVIL AND LANDSCAPE DRAWINGS FOR PROPOSED SITE WORK.

CONSTRUCTION PLAN LEGEND

- KEY NOTE SEE DESIGNATED * FOR MORE INFORMATION
- DEVOTES EXISTING CONSTRUCTION TO REMAIN
- DEVOTES PROPOSED INTERIOR CONSTRUCTION UNDER SEPARATE PERMIT
- ELEVATION REFERENCE NUMBER
- INDICATES SHEET NUMBER
- ROOM NAME
- ROOM NUMBER
- DETAIL REFERENCE NUMBER DRAWING REFERENCE NUMBER INDICATES AREA OF DETAIL

FLOOR PLAN
 SCALE: 1/8" = 1'-0"
 1



1ST LINE ONCOLOGY
 NEW VAULT EXPANSION
 4848 COCONUT CREEK PARKWAY
 COCONUT CREEK, FL 33063



ALL DRAWINGS AND WRITTEN MATERIAL APPEARING HEREIN CONSTITUTE ORIGINAL AND UNPUBLISHED WORK OF THE ARCHITECT AND MAY NOT BE USED, REPRODUCED OR DISCLOSED IN ANY FORM WITHOUT THE EXPRESSED WRITTEN CONSENT OF THE ARCHITECT.

PROJECT NO: 1193
 DRAWN BY: PC
 CHECKED BY: 5/8/12

NO. DATE: ISSUED FOR:
 1. 02/01/2012 SITE PLAN SUBMITTAL
 2. 03/14/2012 DRC COMMENTS

FLOOR PLAN

A100