


STRADA
TOWN CENTER
COCONUT CREEK, FLORIDA
DIVERSIFIED REALTY INC.

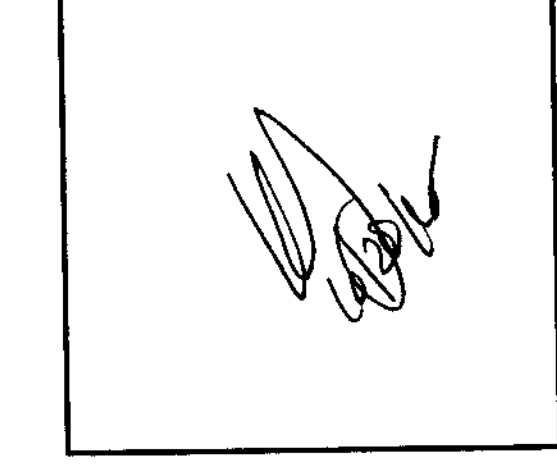

#	DATE	DESCRIPTION

DRAWN BY: MM, RLS

CHECKED BY: KD



DATE: 08-26-05

SHEET:


FLOOR PLAN

A1

TSPA JOB No. 04091

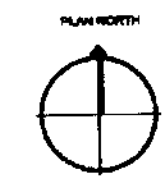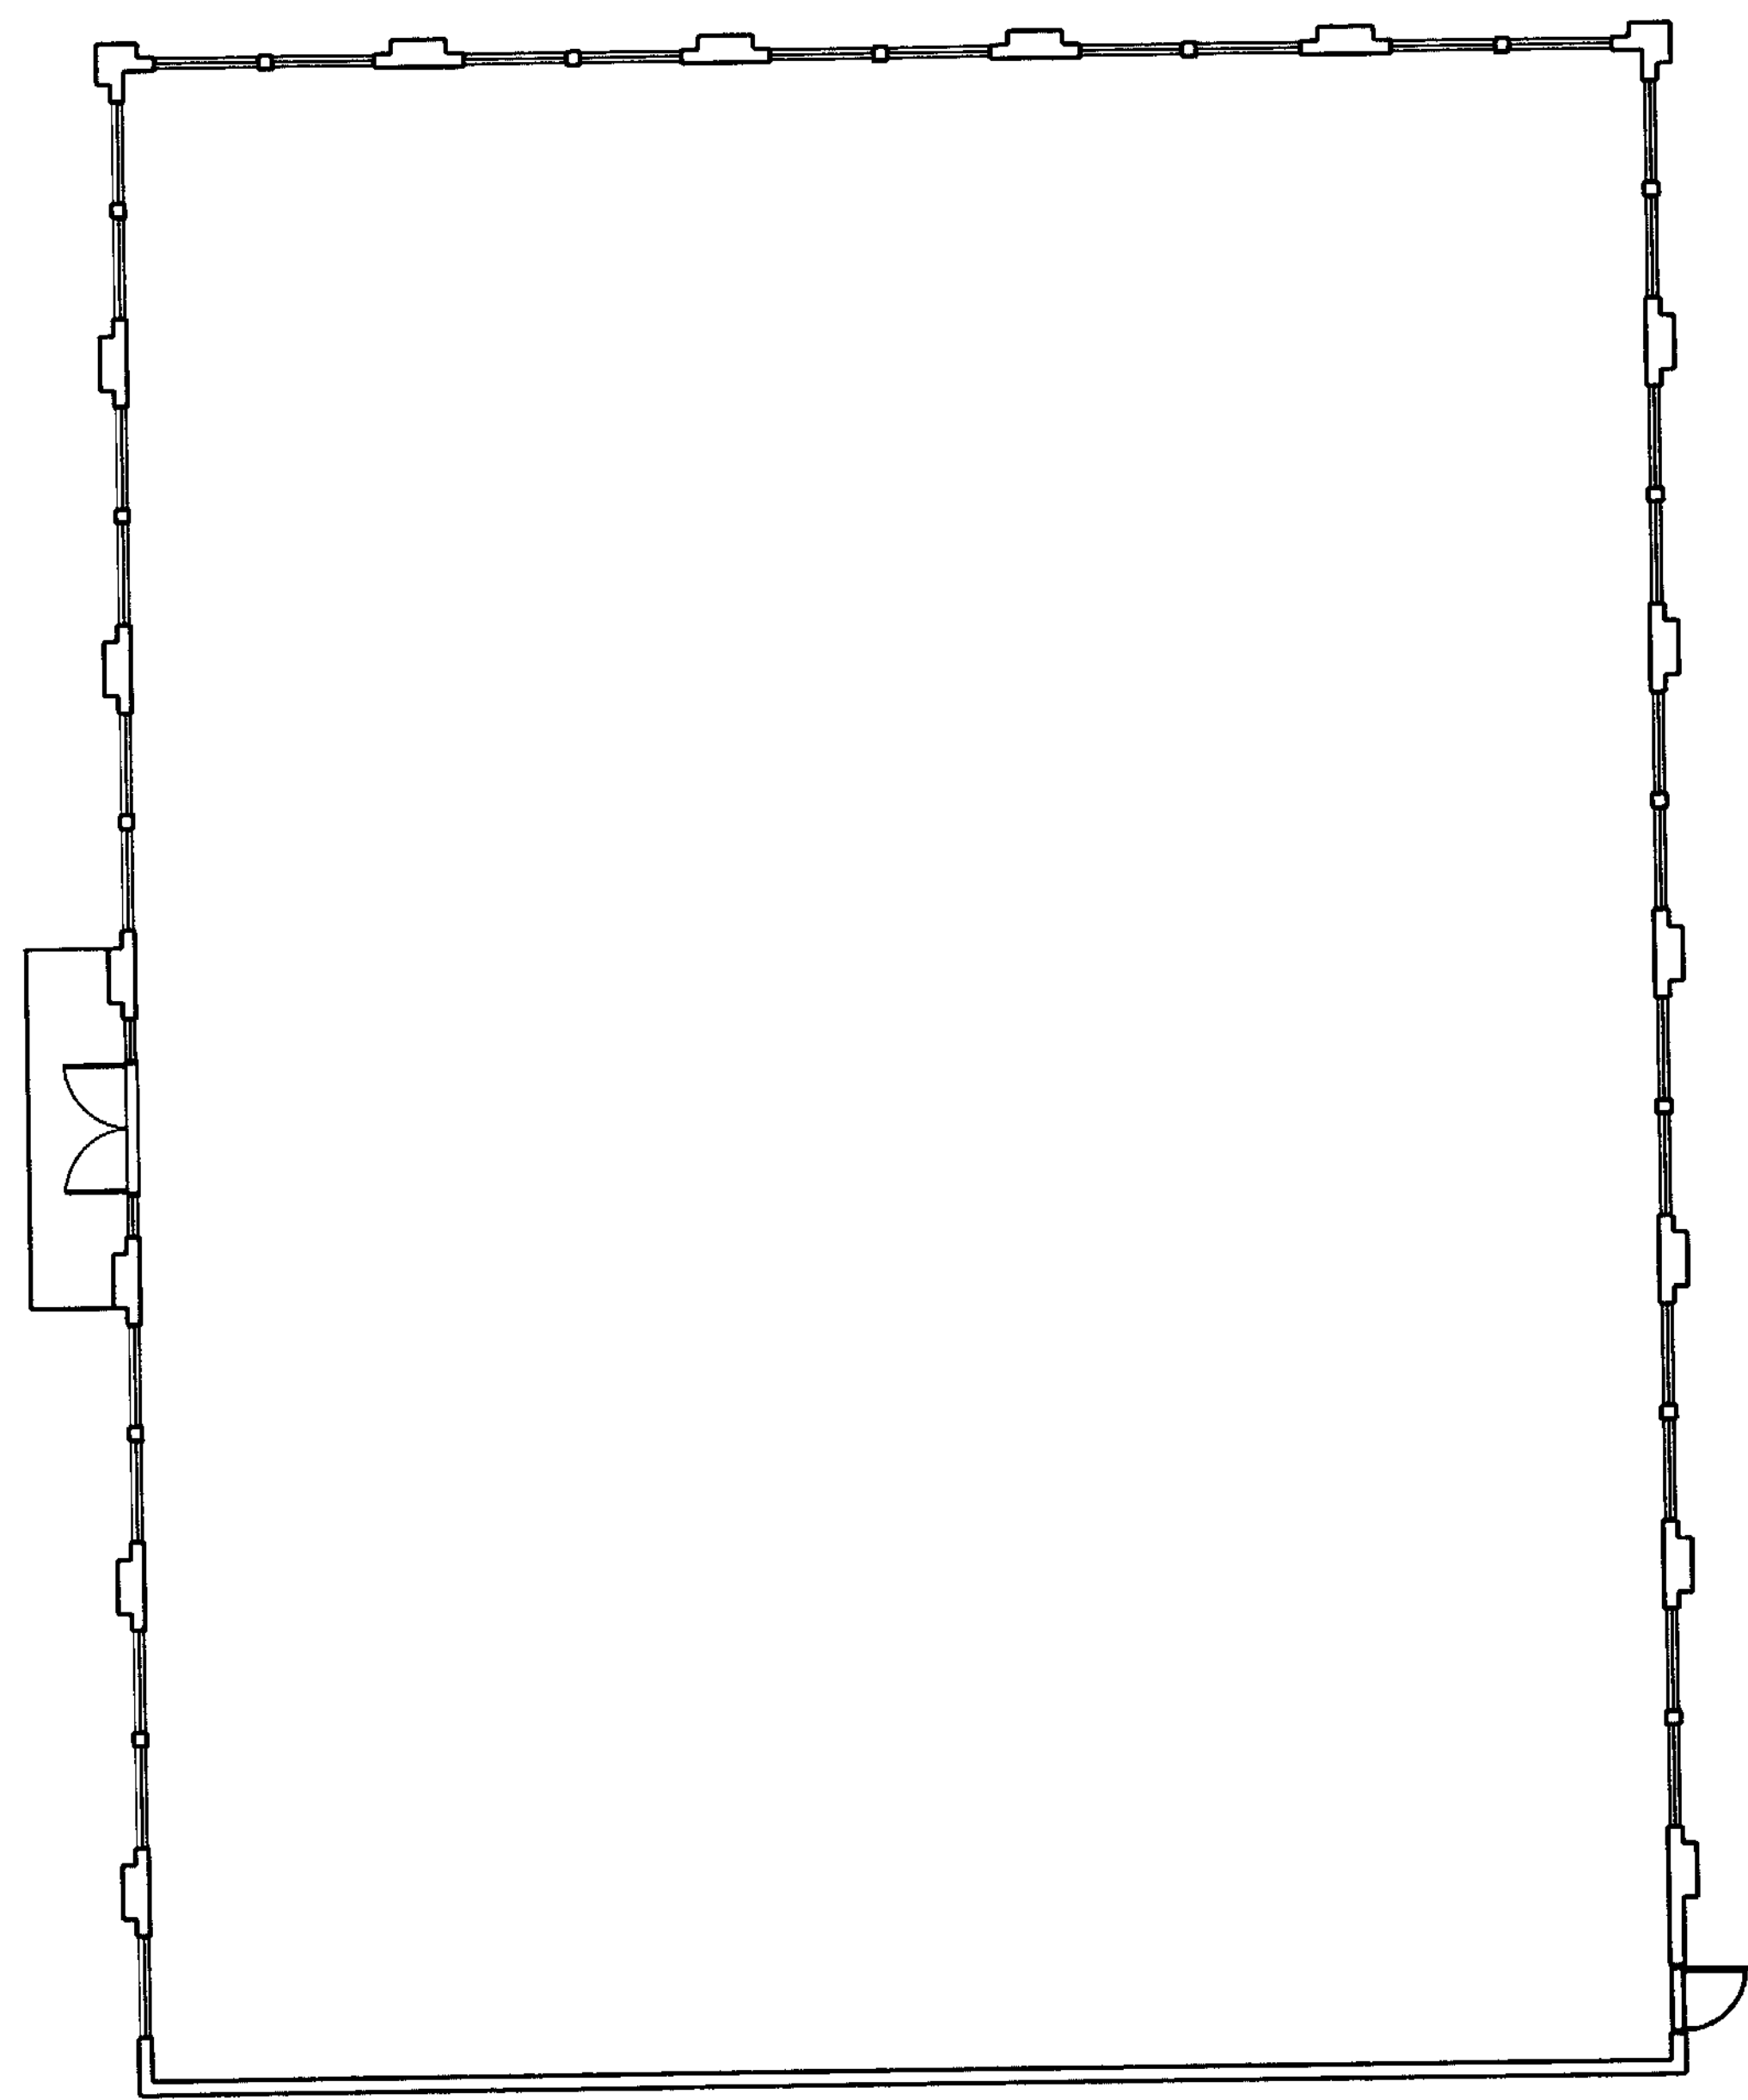

1 FIRST FLOOR PLAN BUILDING A
SCALE 1/8" = 1'-0"

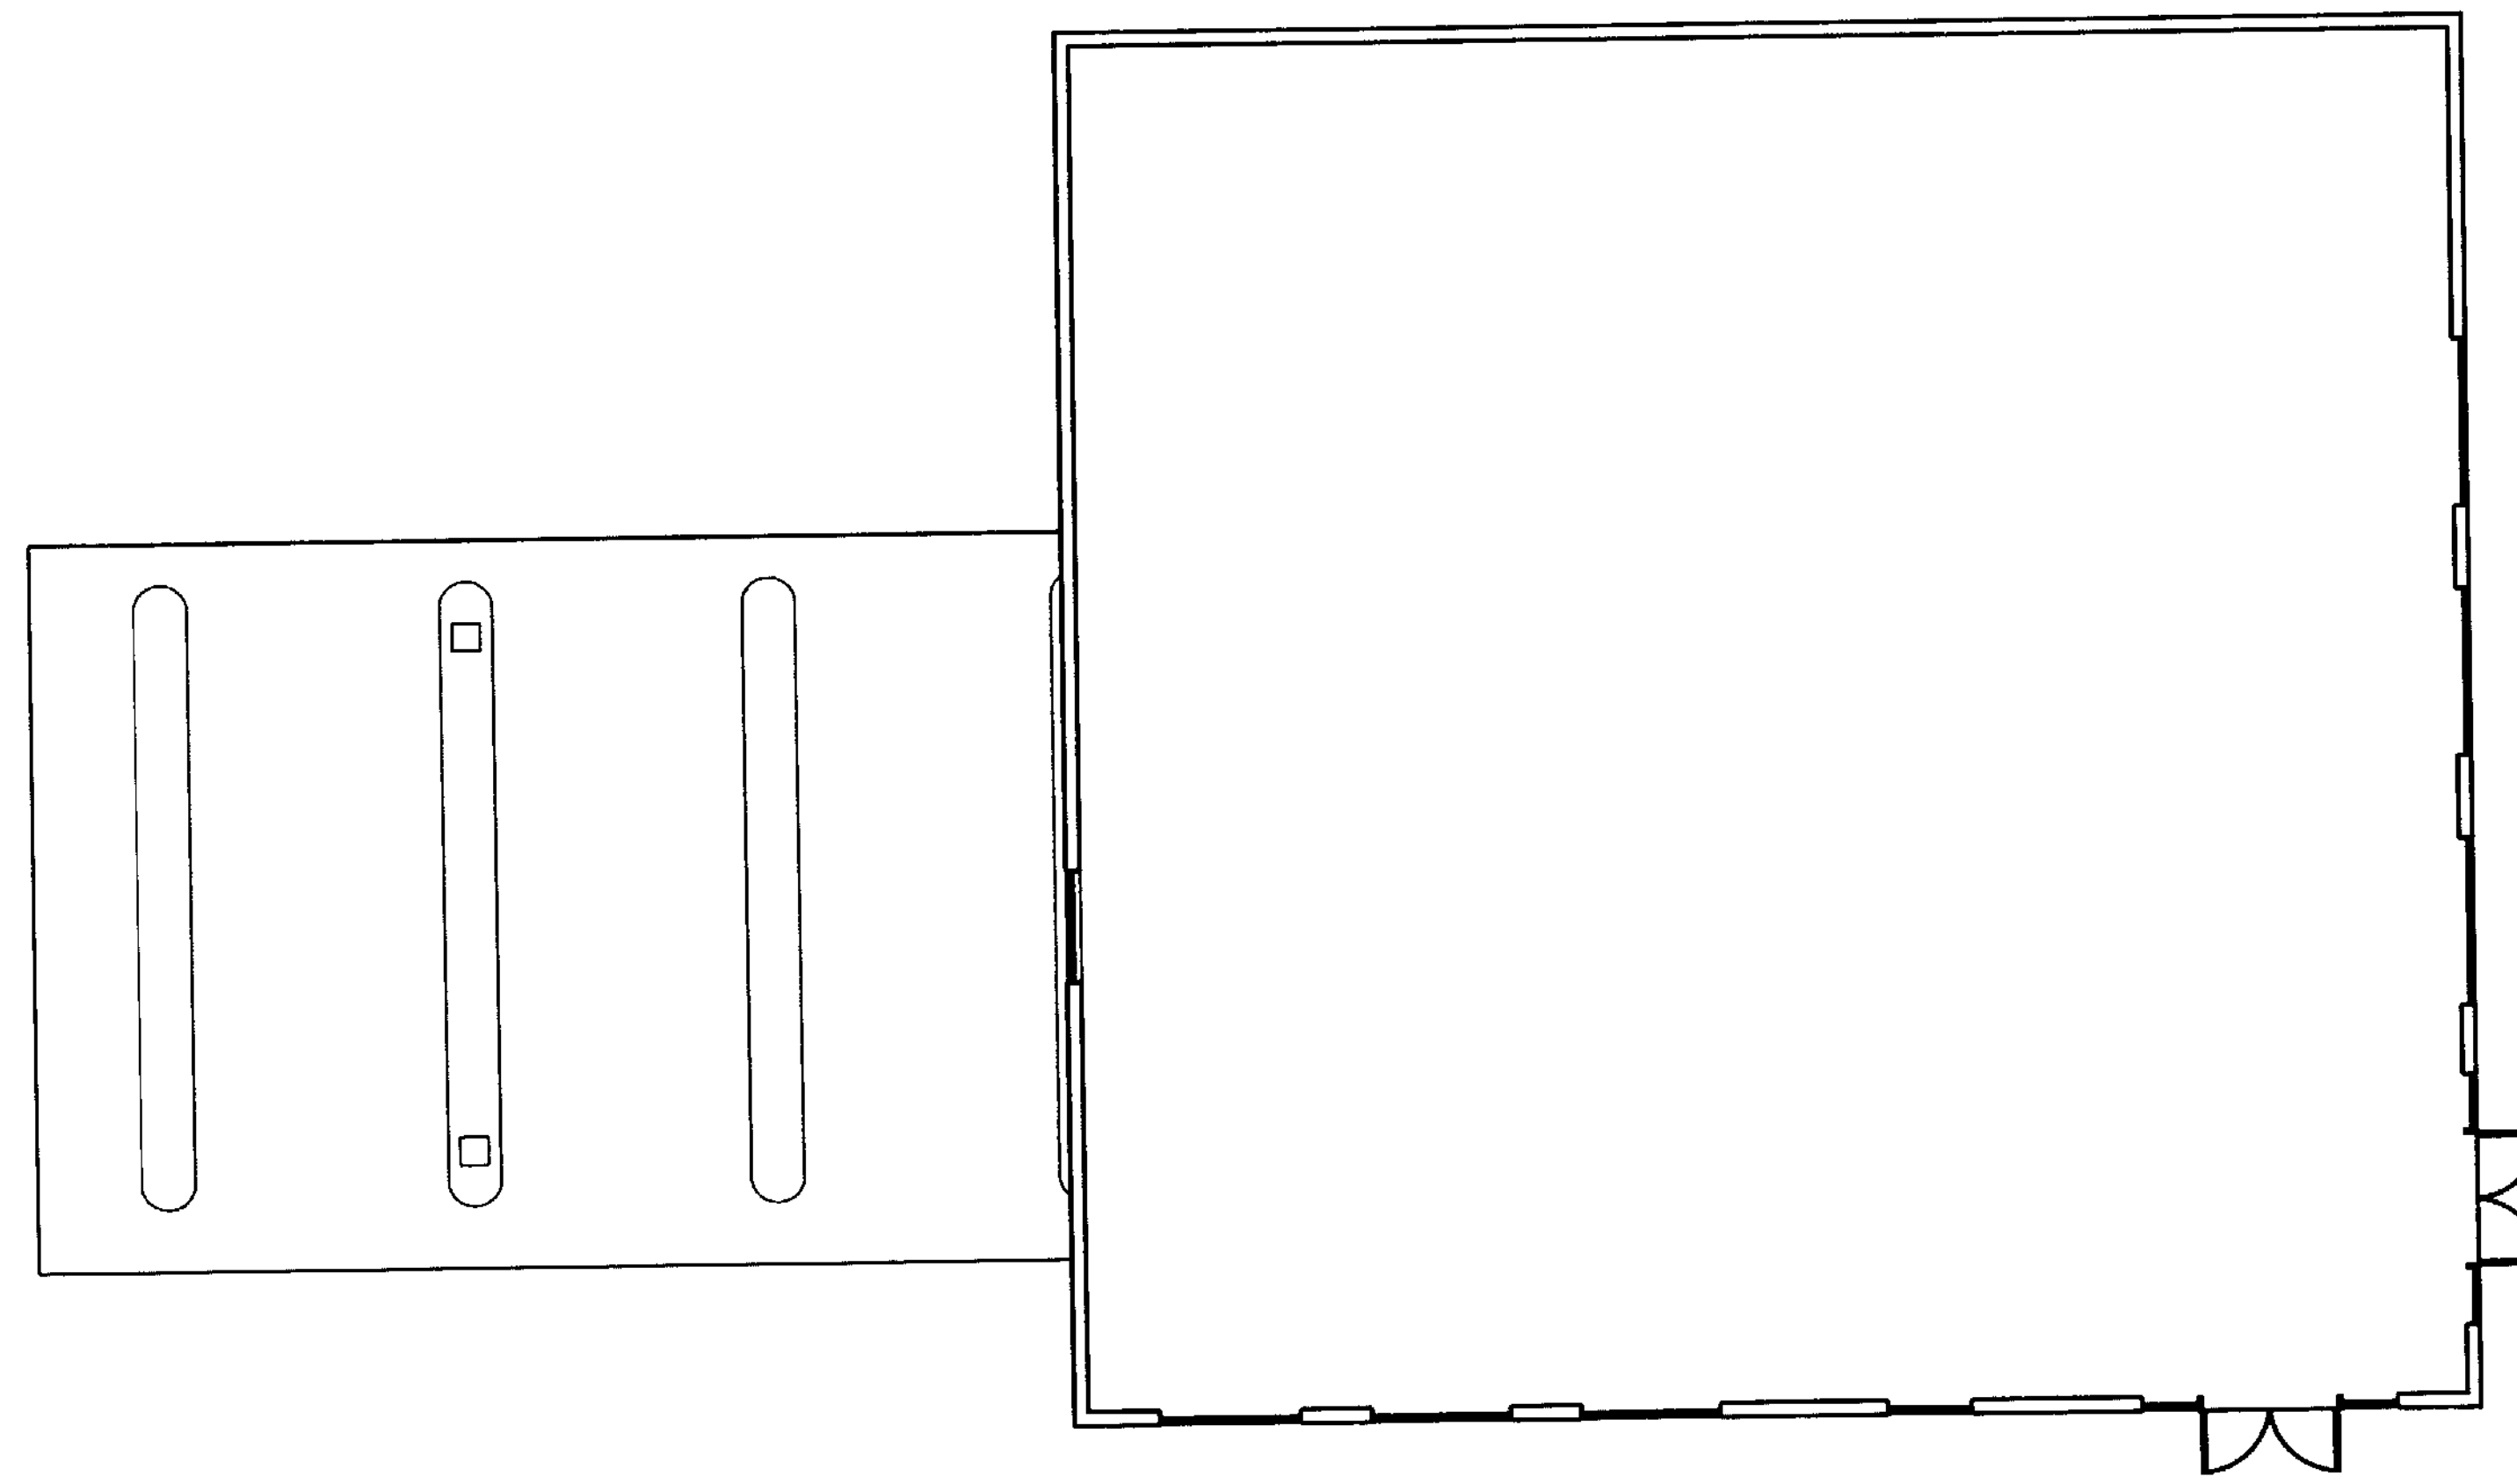

2 FIRST FLOOR PLAN BUILDING F
SCALE 1/8" = 1'-0"