


1 FIRST FLOOR PLAN
 SCALE: 1/8" = 1'-0"

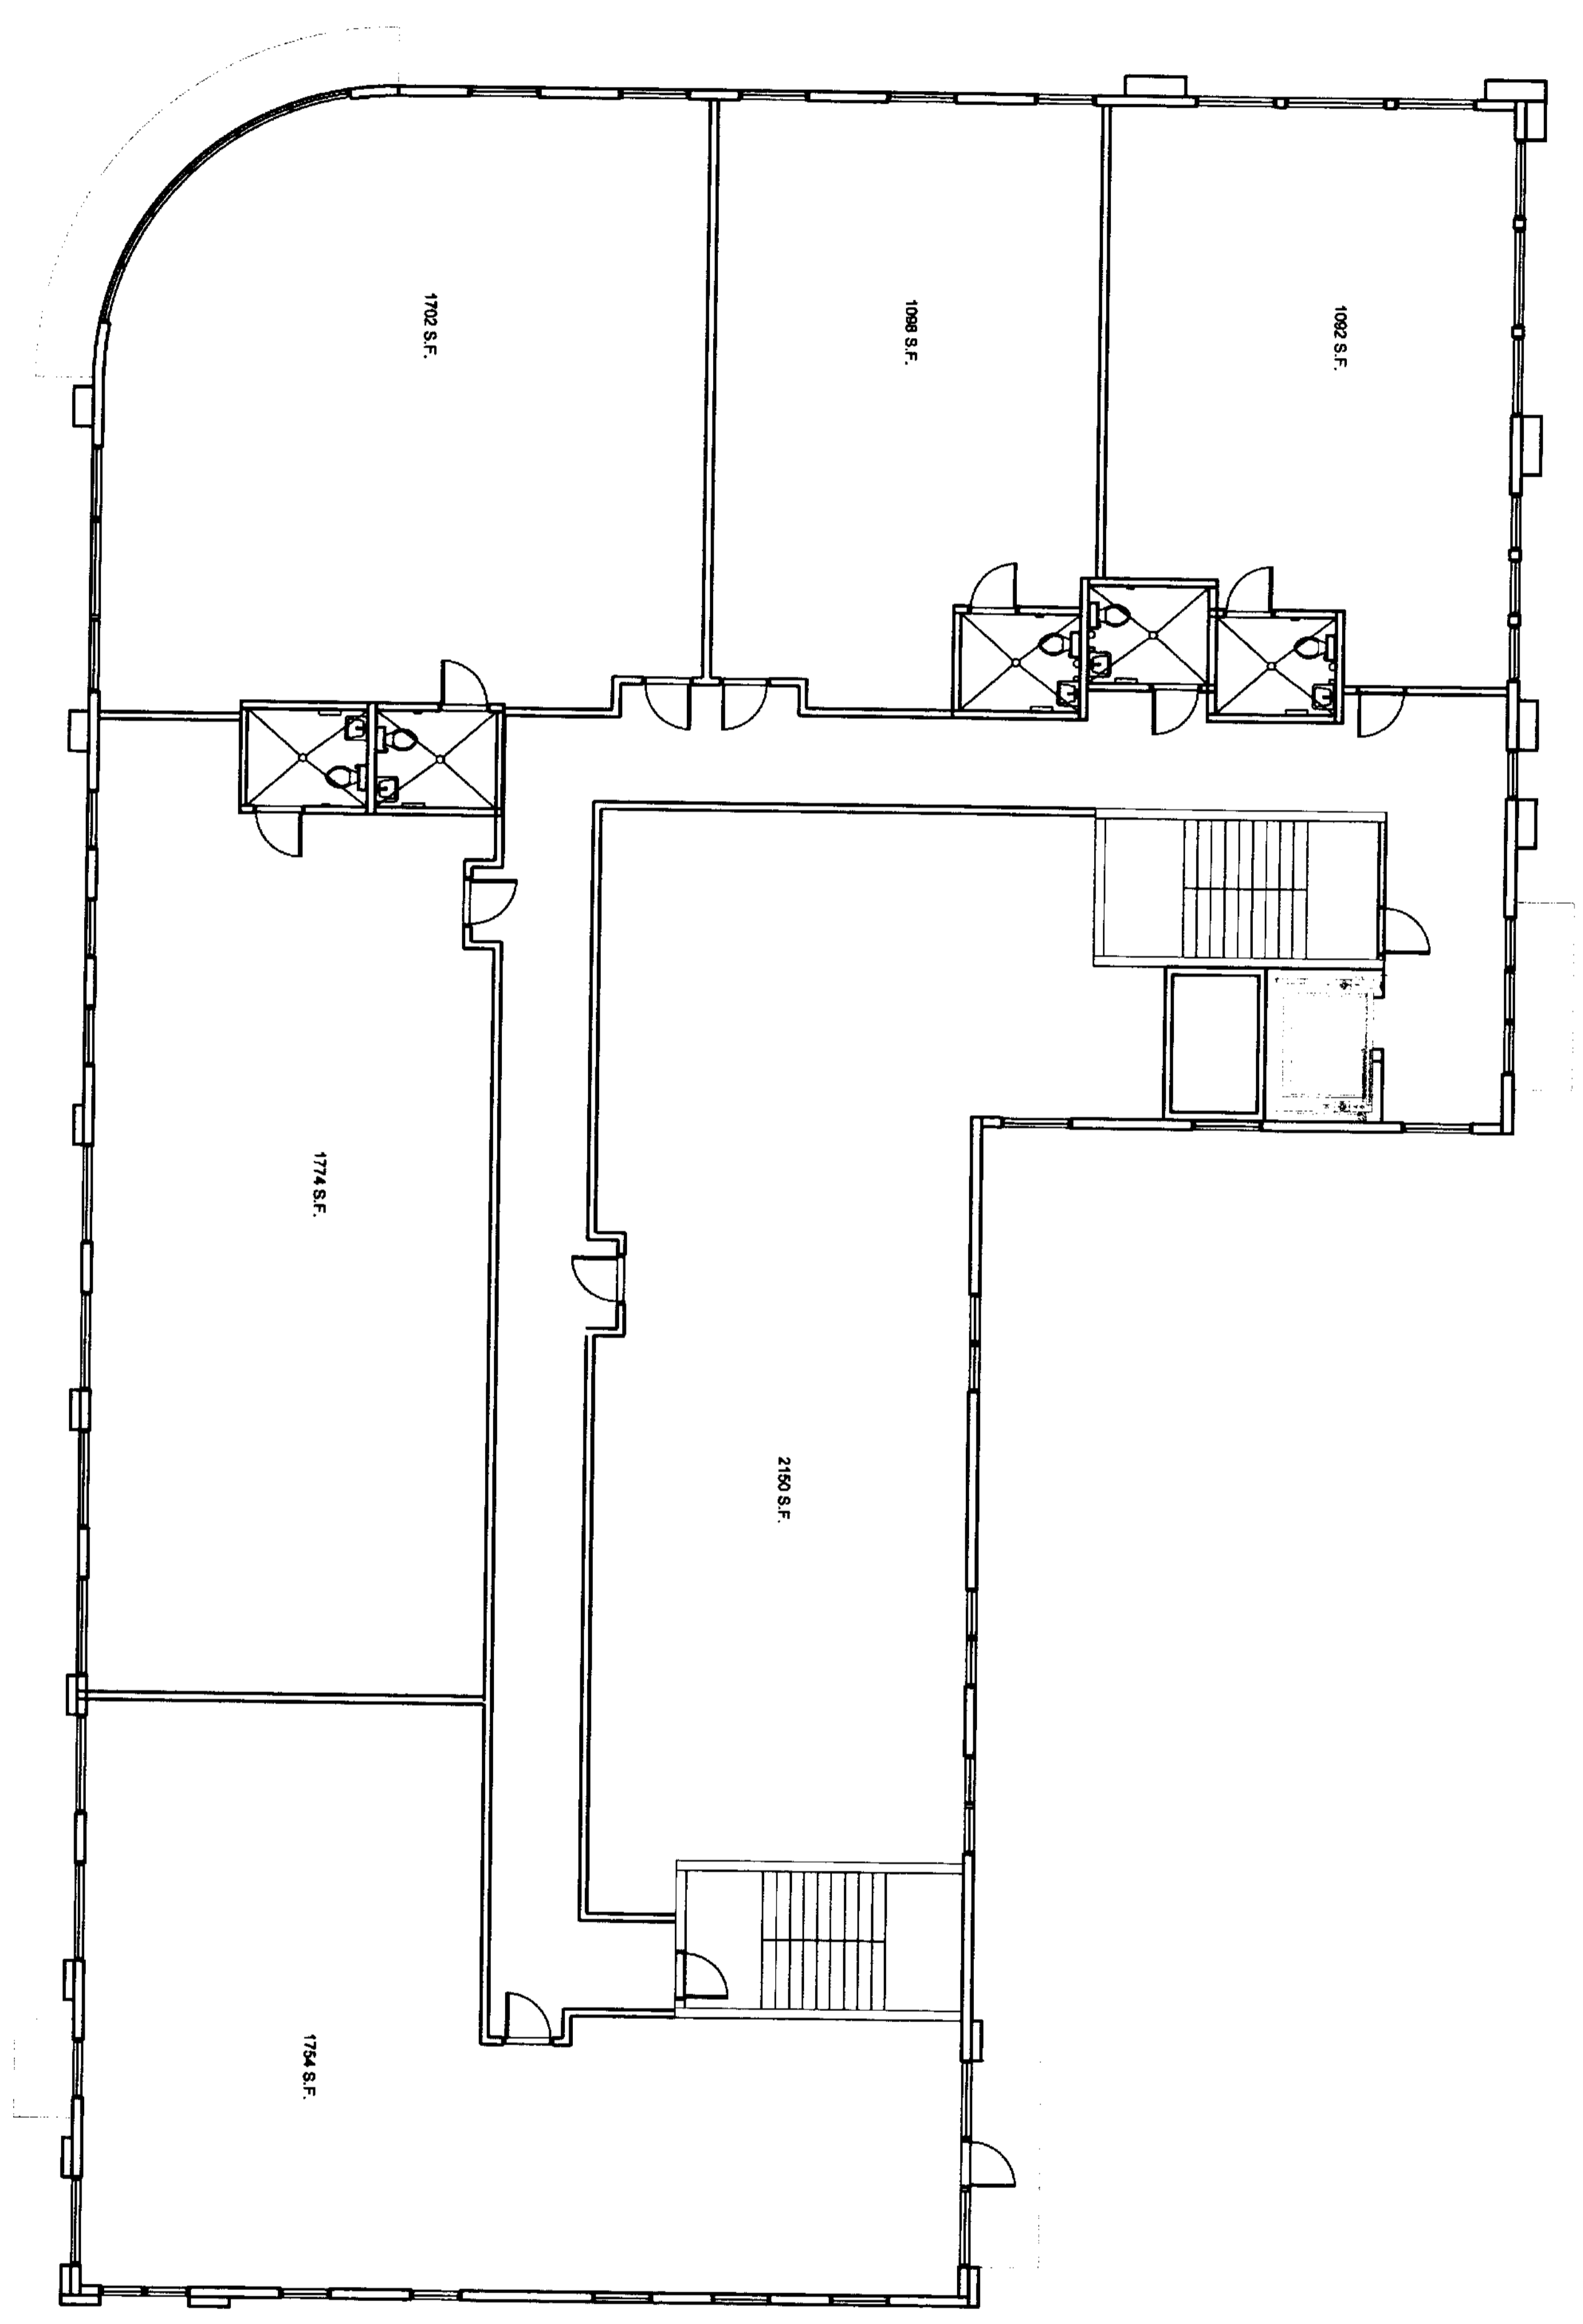

2 SECOND FLOOR PLAN
 SCALE: 1/8" = 1'-0"

PROJECT

STRADA
TOWN CENTER
COCONUT CREEK, FLORIDA
DIVERSIFIED REALTY INC.

SEAL

REVISIONS:

#	DATE	DESCRIPTION

DRAWN BY: MM, RLS
 CHECKED BY: KD
 DATE: 08-26-05

SHEET:
 FLOOR PLANS
B 1
 TSPA JOB No. 04091