


REVISIONS:		
#	DATE	DESCRIPTION


DRAWN BY: MM, RLS
MM
CHECKED BY: KD
KD
DATE: 08-26-05

SHEET:
FLOOR PLANS

C1
TSPA JOB No. 04091

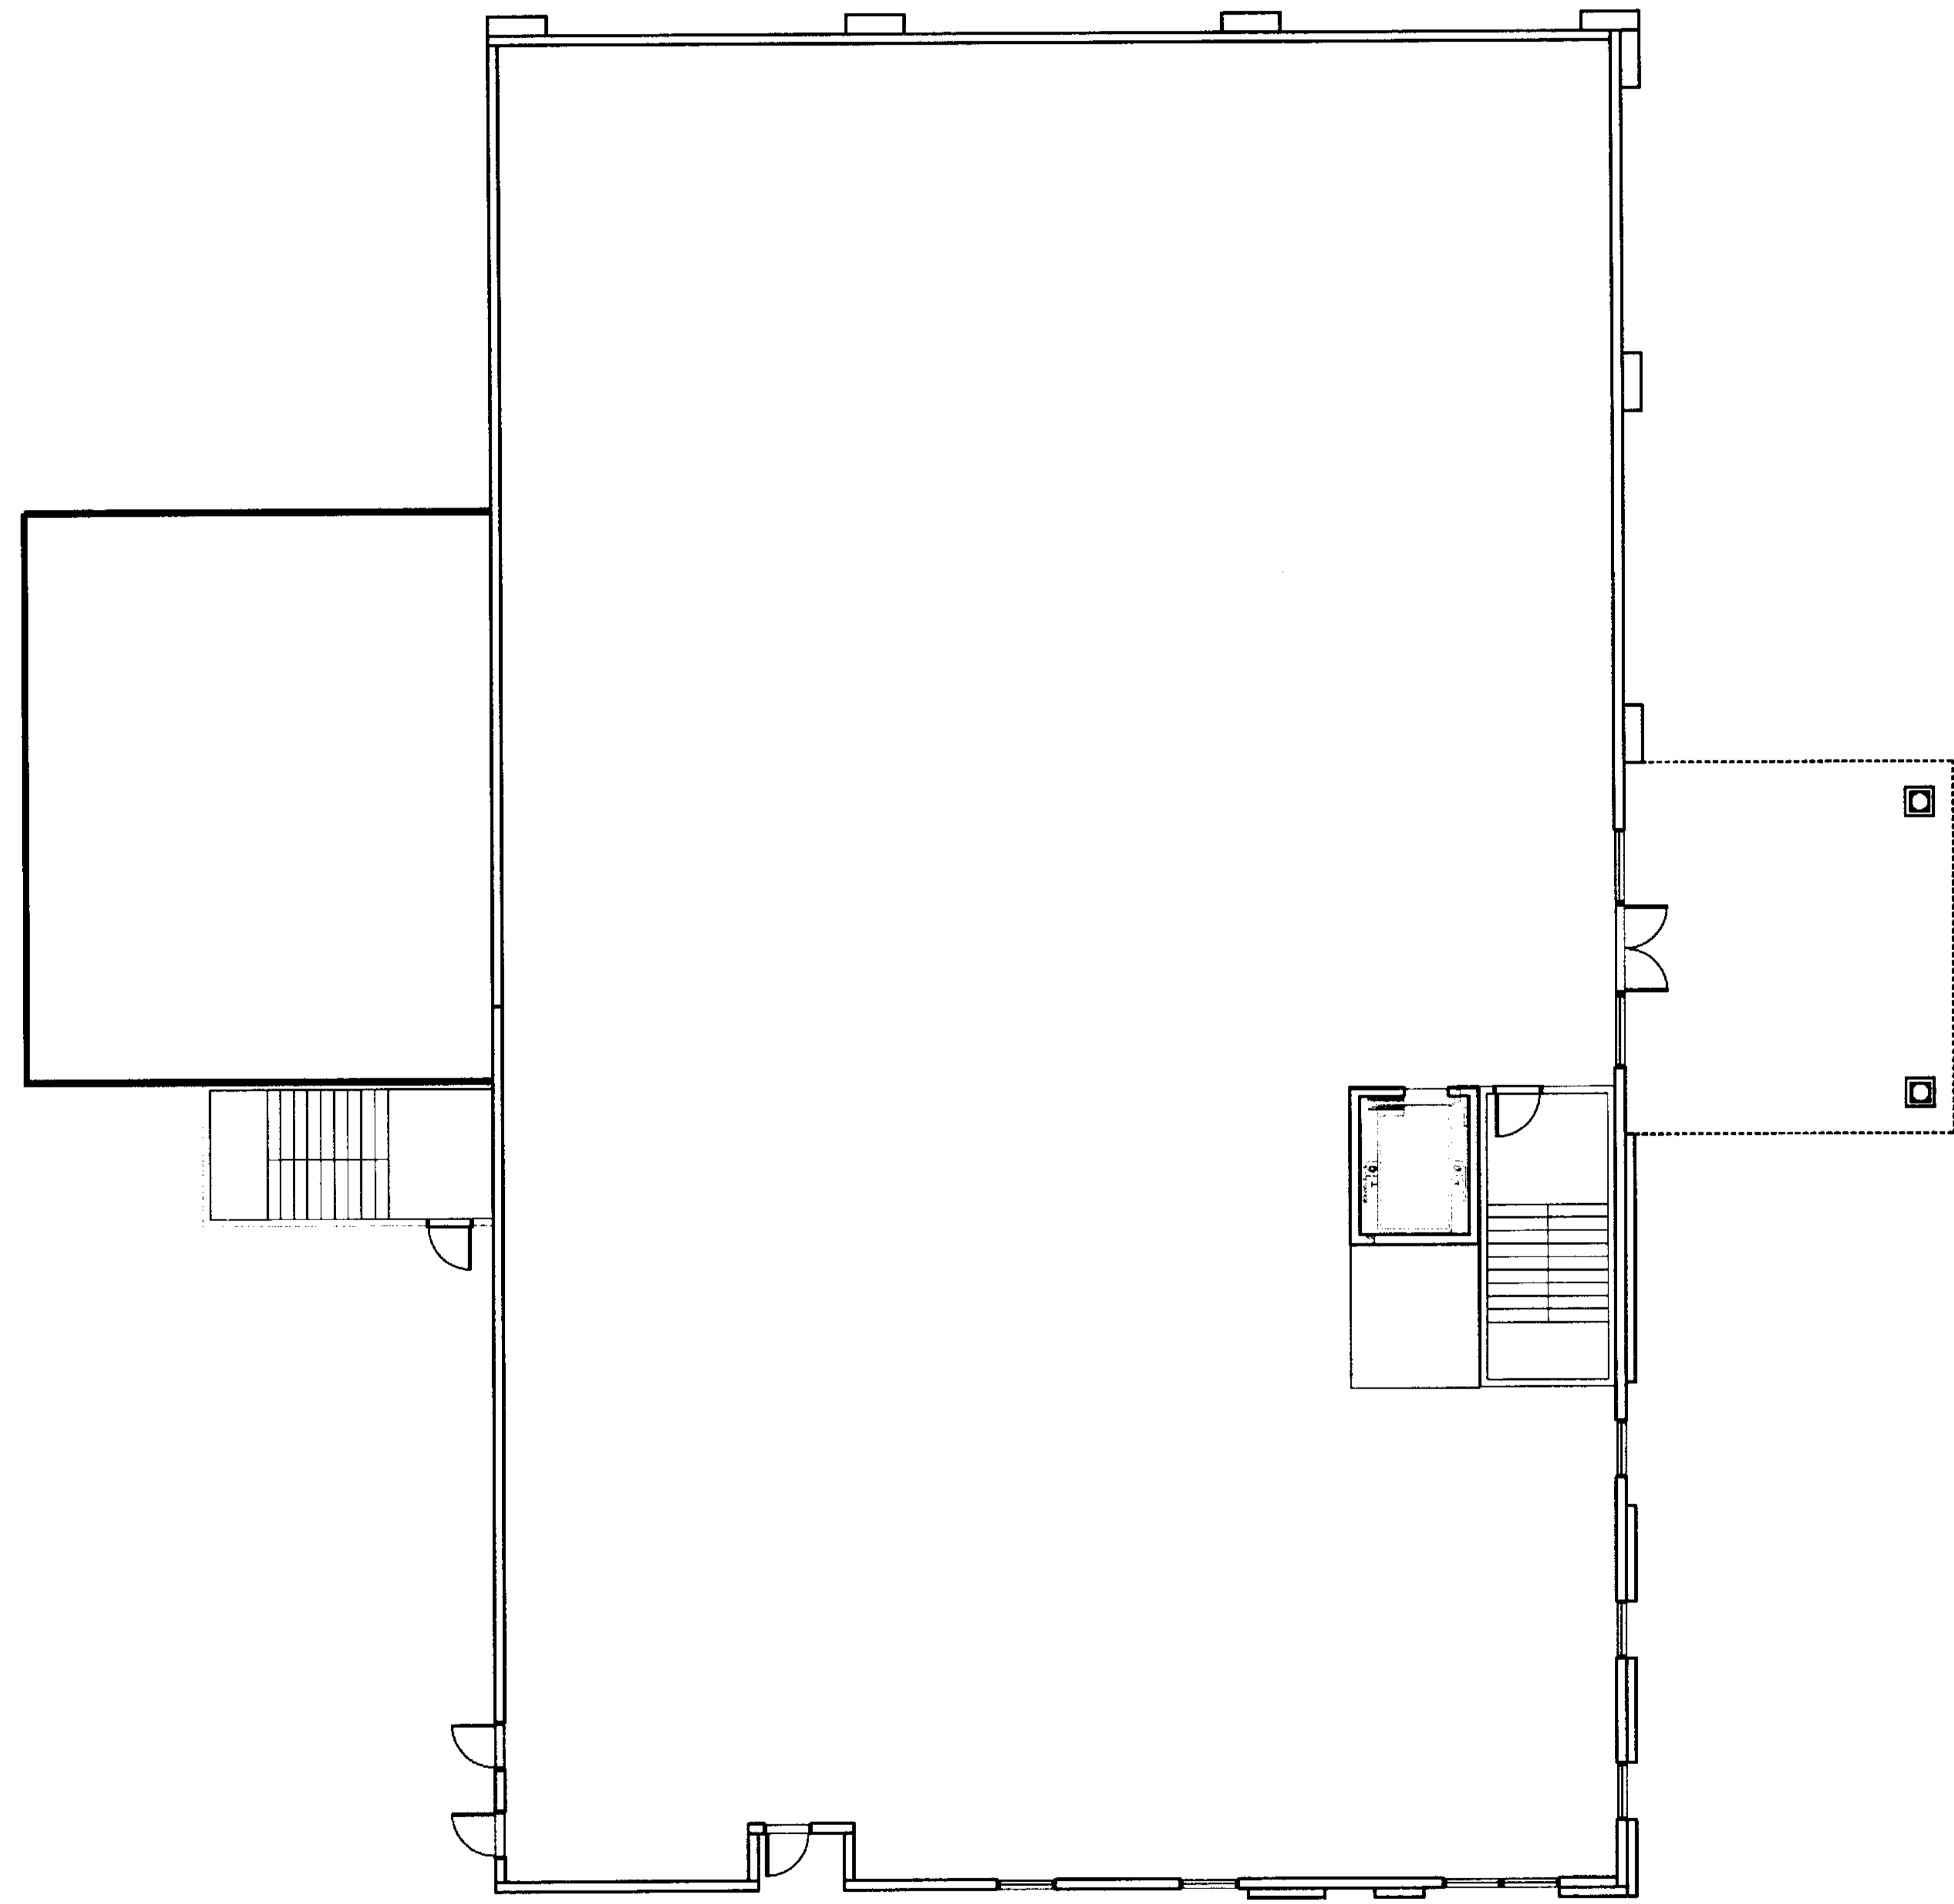

1 FIRST FLOOR PLAN
SCALE 1/8" = 1'-0"

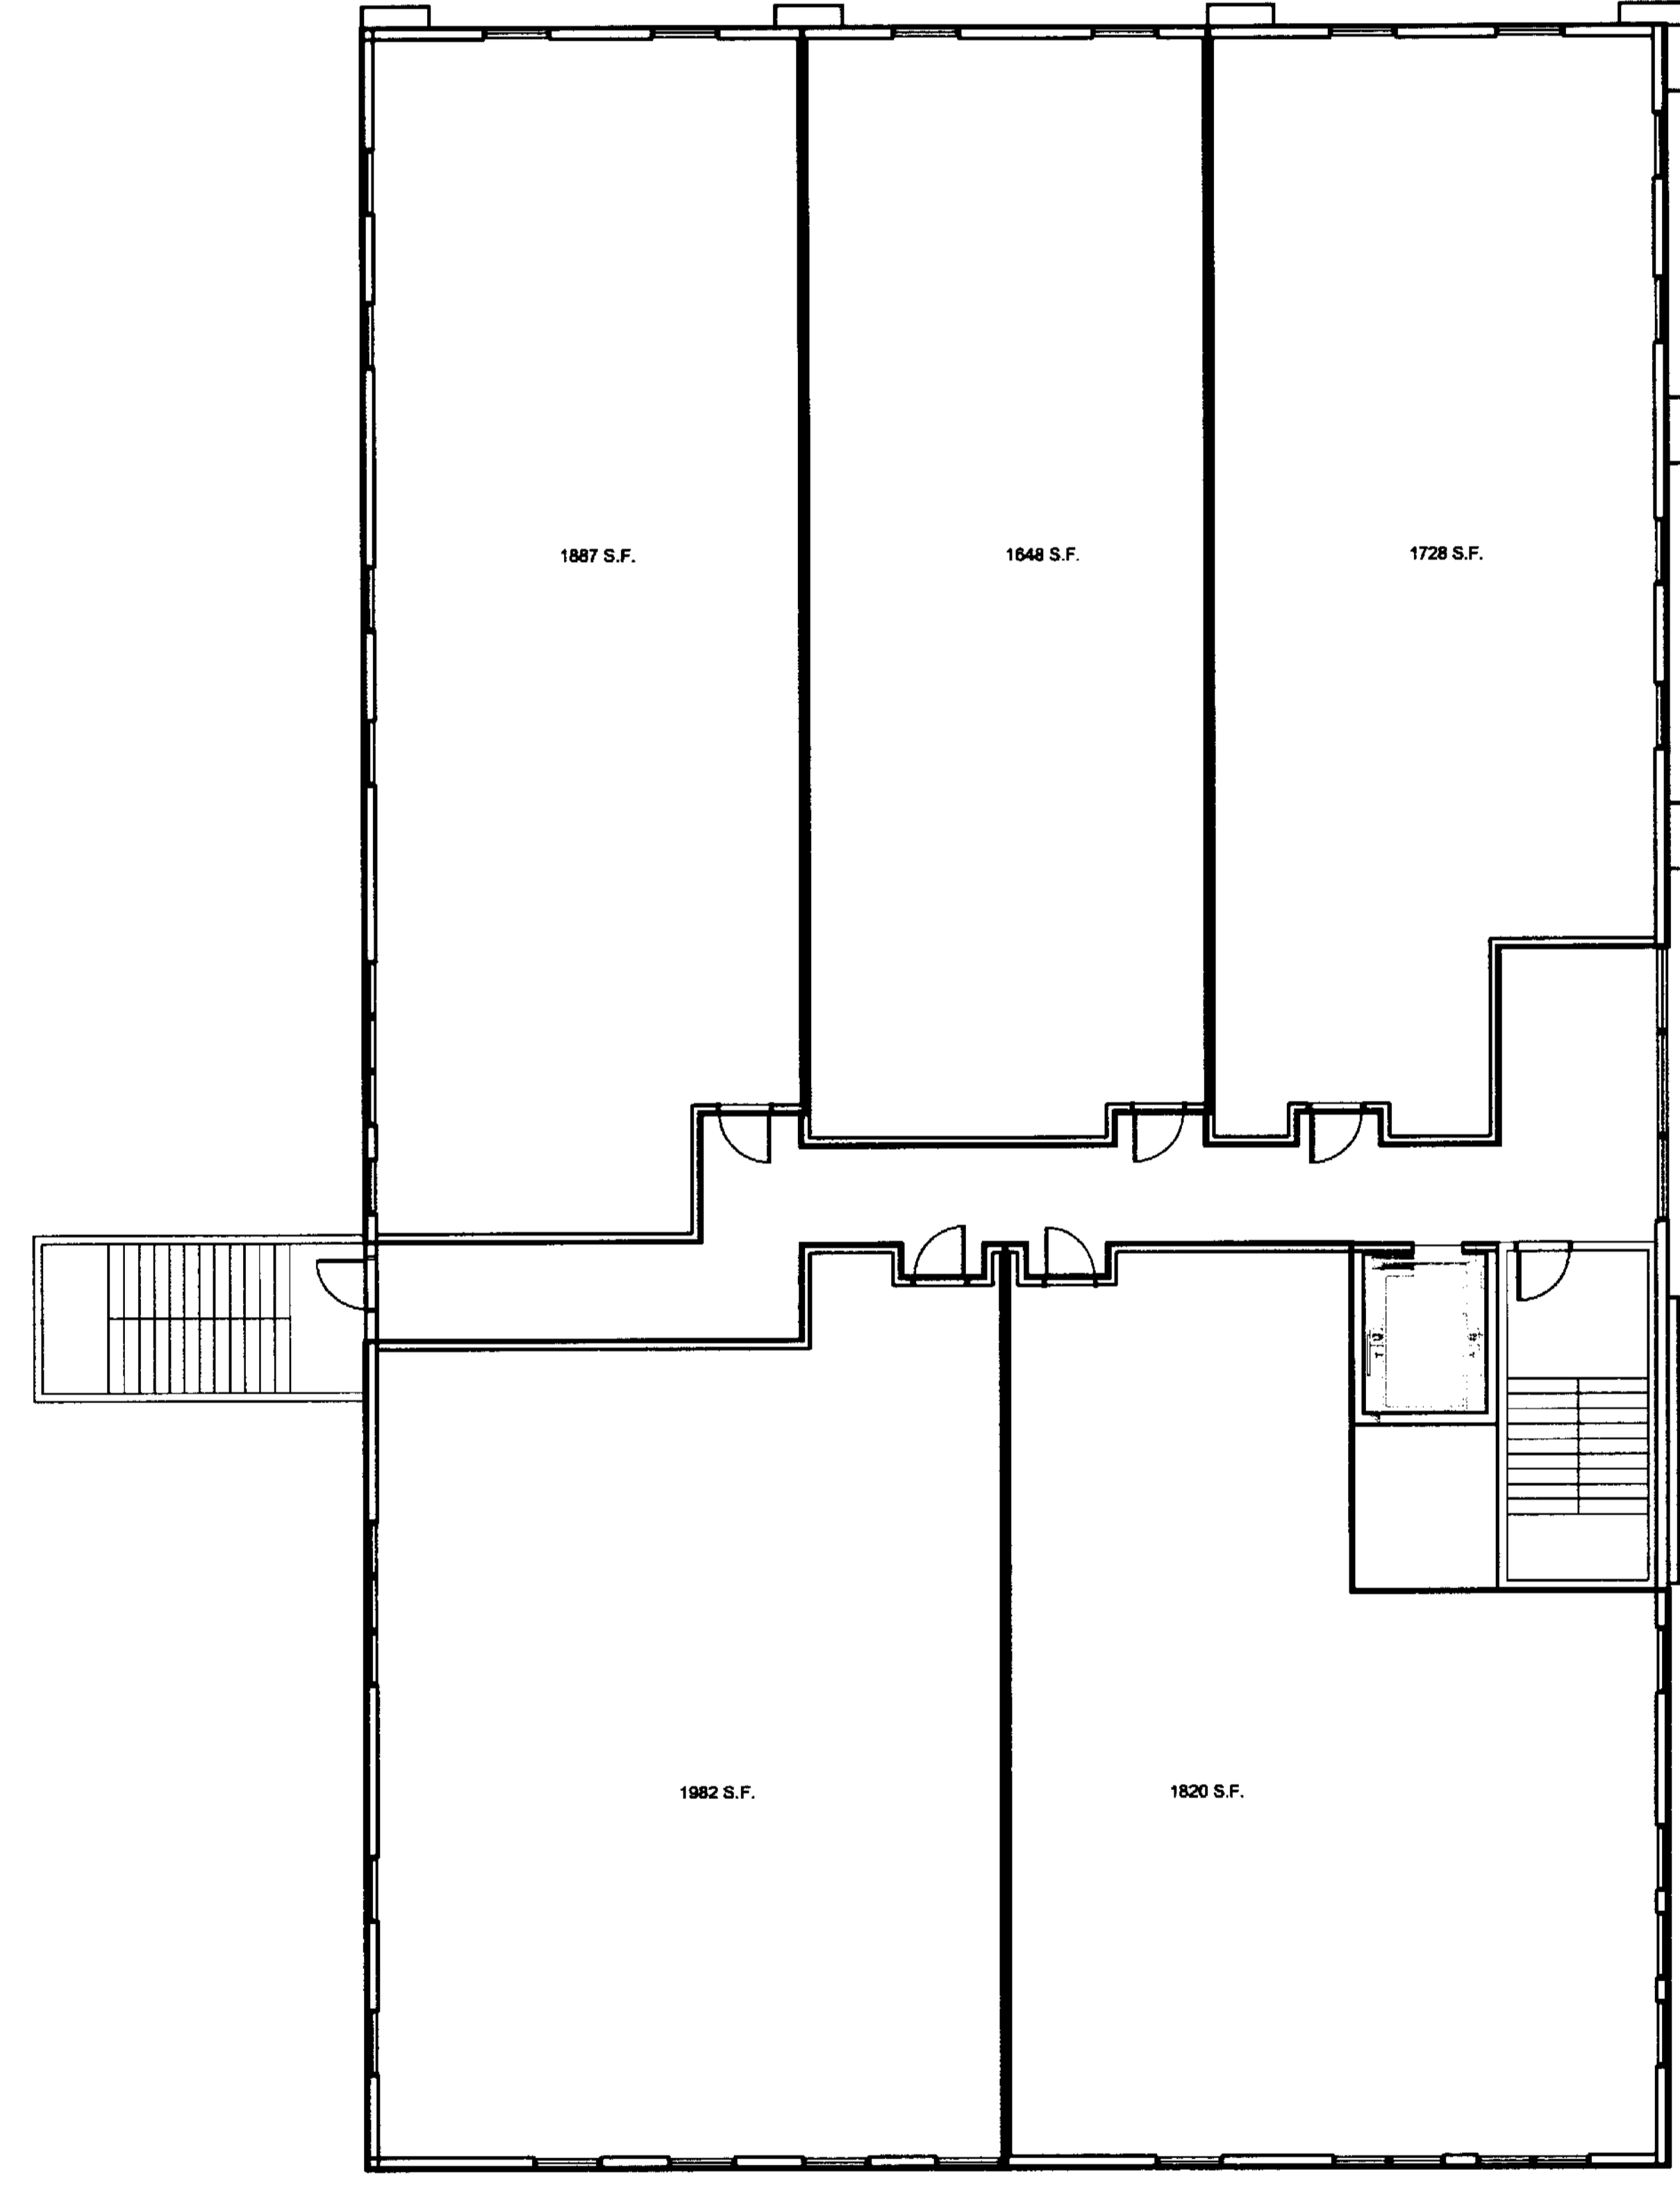

2 SECOND FLOOR PLAN
SCALE 1/8" = 1'-0"

SCOTT ARCHITECTURE INTERIORS GRAPHICS PLANNING
 423 South Keller Road Suite 200 Orlando FL 32810
 Phone: 407 660-2766 Fax: 407 875-3276
 Web Site: ScottArchitects.com License No. SL#AAC001155
 © Copyright 2004 The Scott Partnership Architects, Inc. All Rights Reserved. No part of this document may be reproduced without written permission.