

423 South Keller Road  
 Suite 200 Orlando FL 3281  
 Phone: 407 660-276  
 Fax: 407 875-327  
 Web Site: ScottArchitects.com  
 License No. SL#AAC00115


© Copyright 2004 The Scott Partnership Architects, Inc.  
 All Rights Reserved Worldwide.

CONSULTANT

PROJECT

STRADA  
 TOWN CENTER  
 COCONUT CREEK, FLORIDA  
 DIVERSIFIED REALTY INC.

SEAL


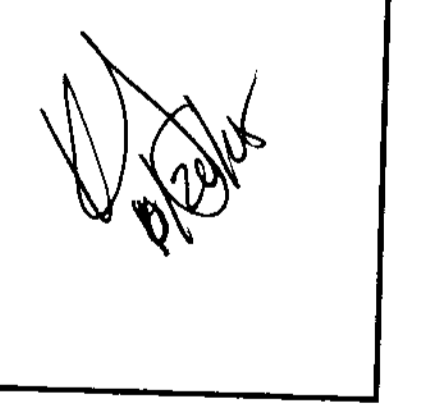


REVISIONS:		
#	DATE	DESCRIPTION

DRAWN BY: MM, RLS  
 CHECKED BY: KD  
 DATE: 08-26-05

SHEET:  
 FLOOR PLAN

**C2**  
 TSPA JOB No. 04091

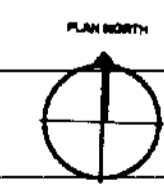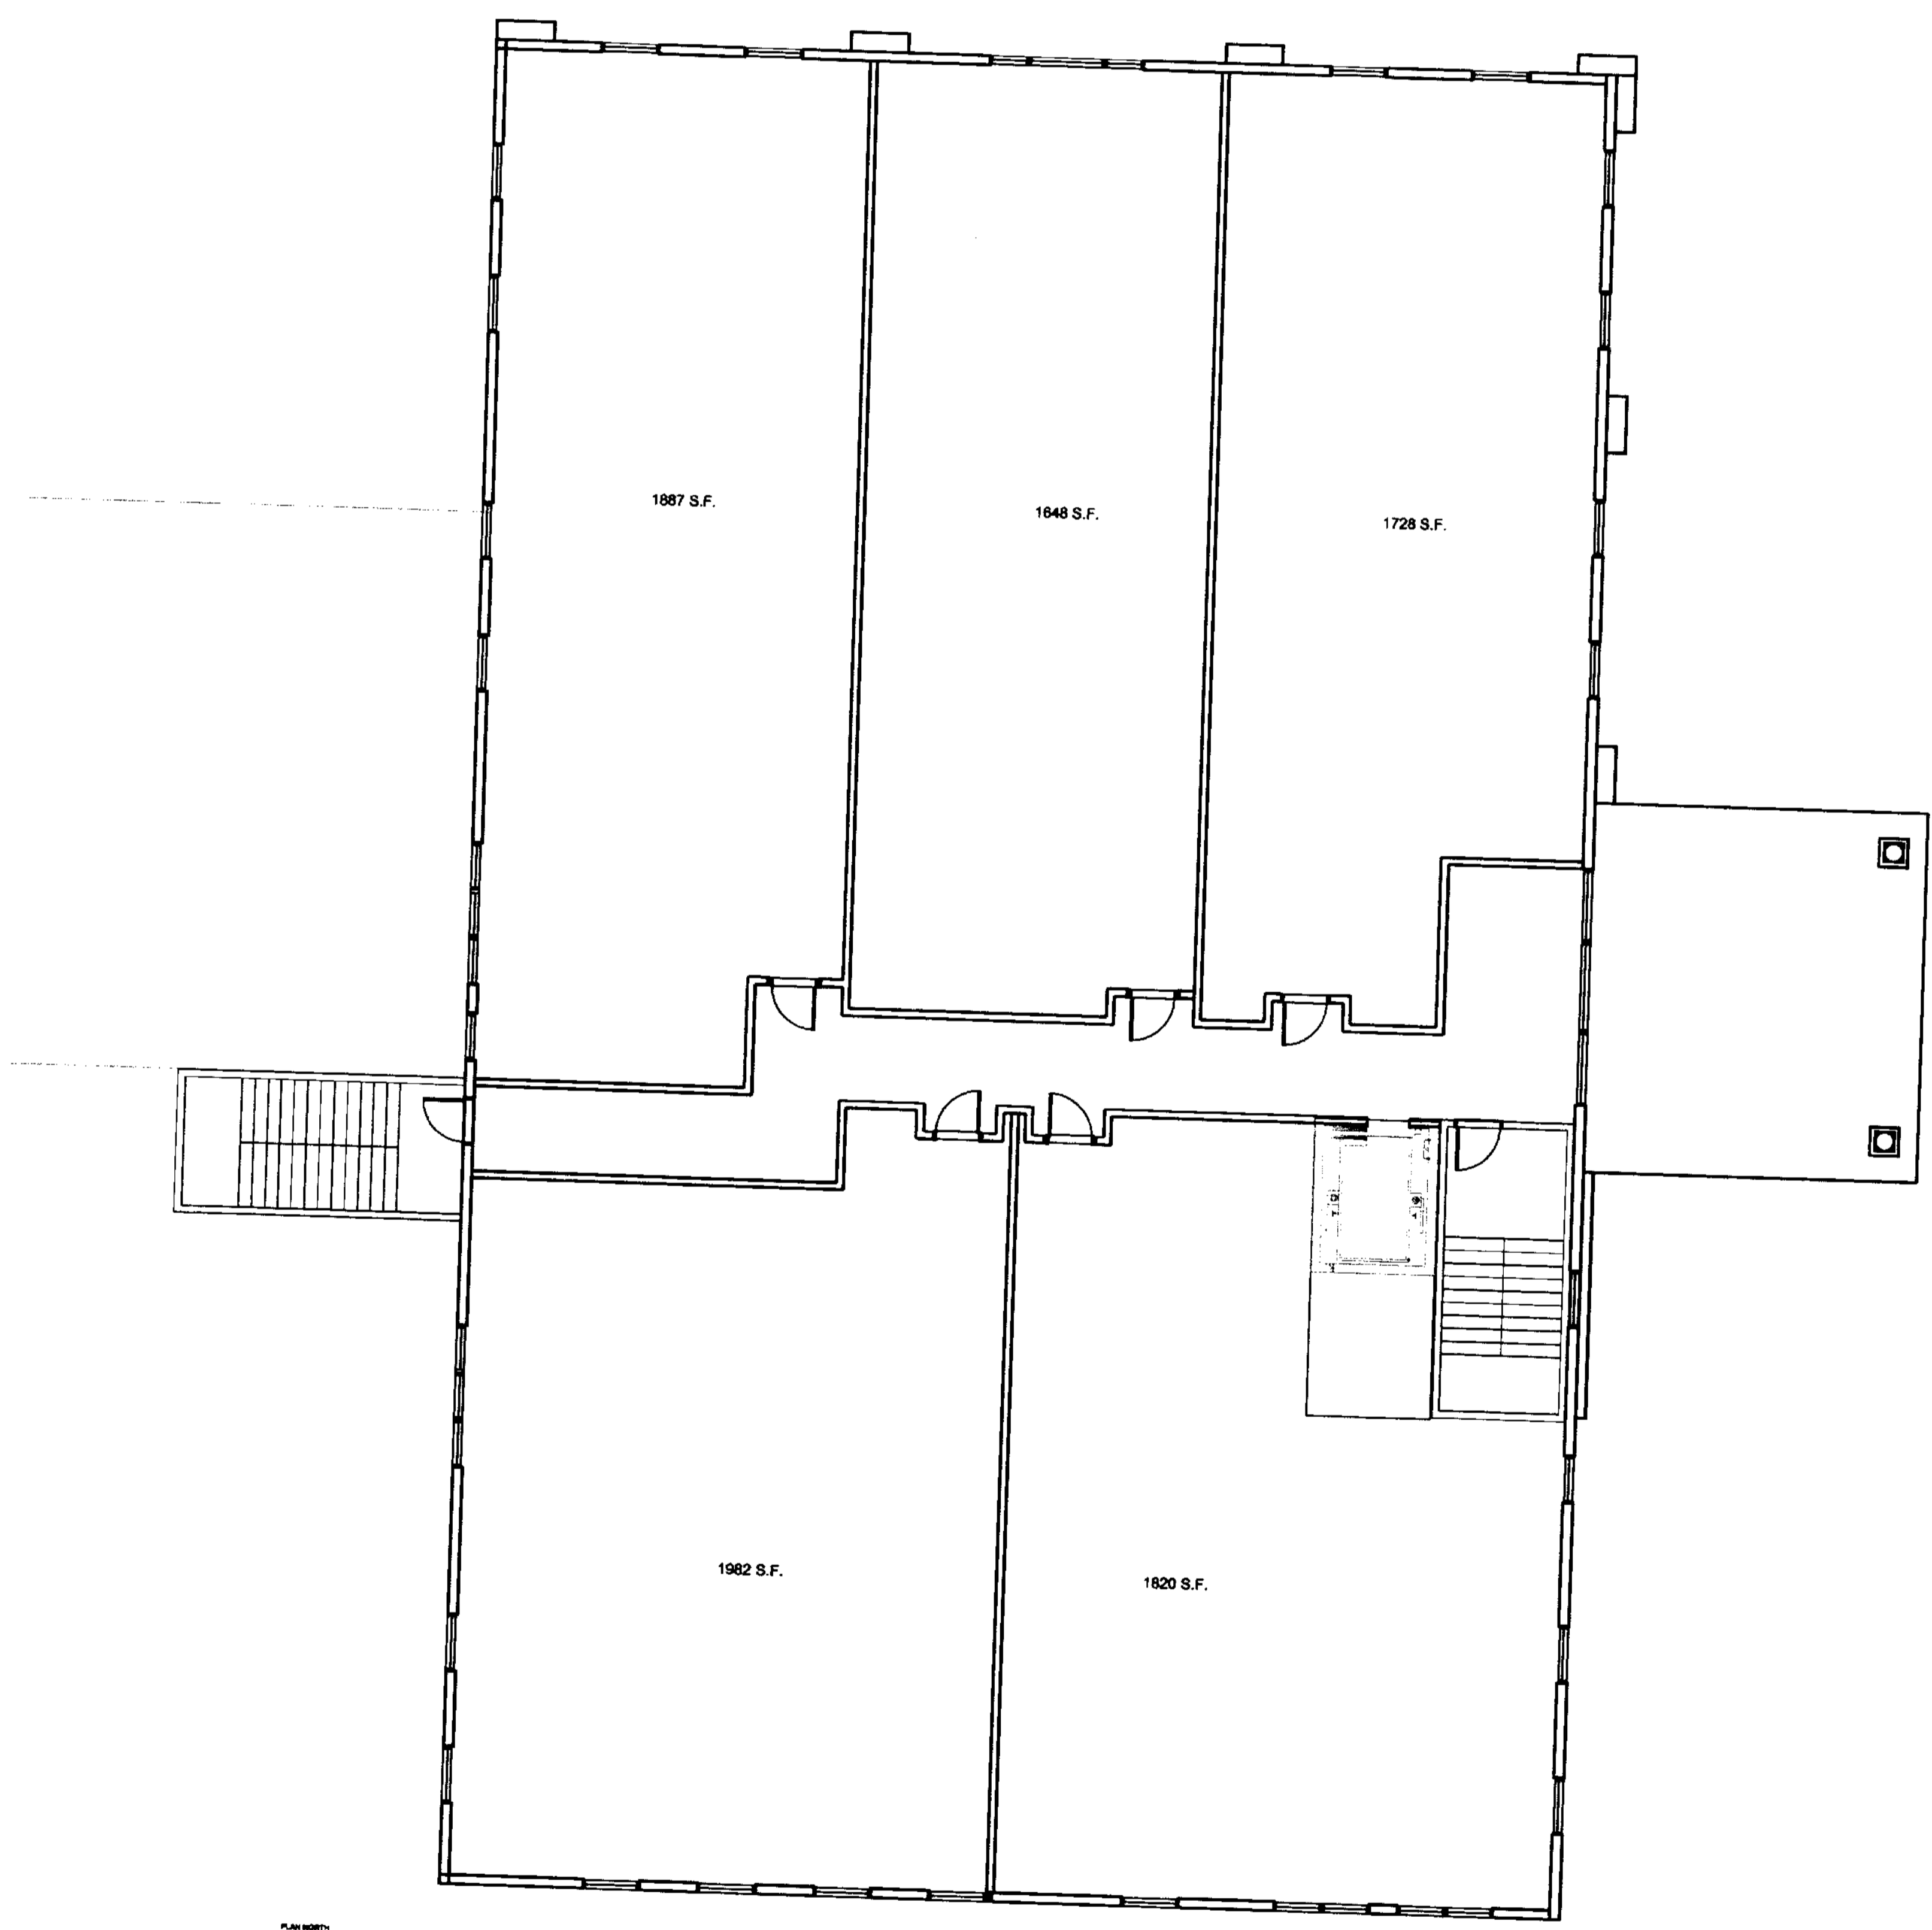

1 THIRD FLOOR PLAN  
 SCALE: 1/8" = 1'-0"

ALL RIGHTS RESERVED. NO PART OF THIS DOCUMENT IS TO BE REPRODUCED OR TRANSMITTED IN ANY FORM OR BY ANY MEANS, ELECTRONIC OR MECHANICAL, INCLUDING PHOTOCOPYING, RECORDING, OR BY ANY INFORMATION STORAGE AND RETRIEVAL SYSTEM, WITHOUT THE WRITTEN PERMISSION OF SCOTT ARCHITECTURE INTERIOR GRAPHIC PLANNING.