


| # | DATE | DESCRIPTION |
|---|------|-------------|
| | | |
| | | |
| | | |
| | | |

DRAWN BY: MM
CHECKED BY: KD
DATE: 07-20-05

SHEET:

D

TSPA JOB No. 04046

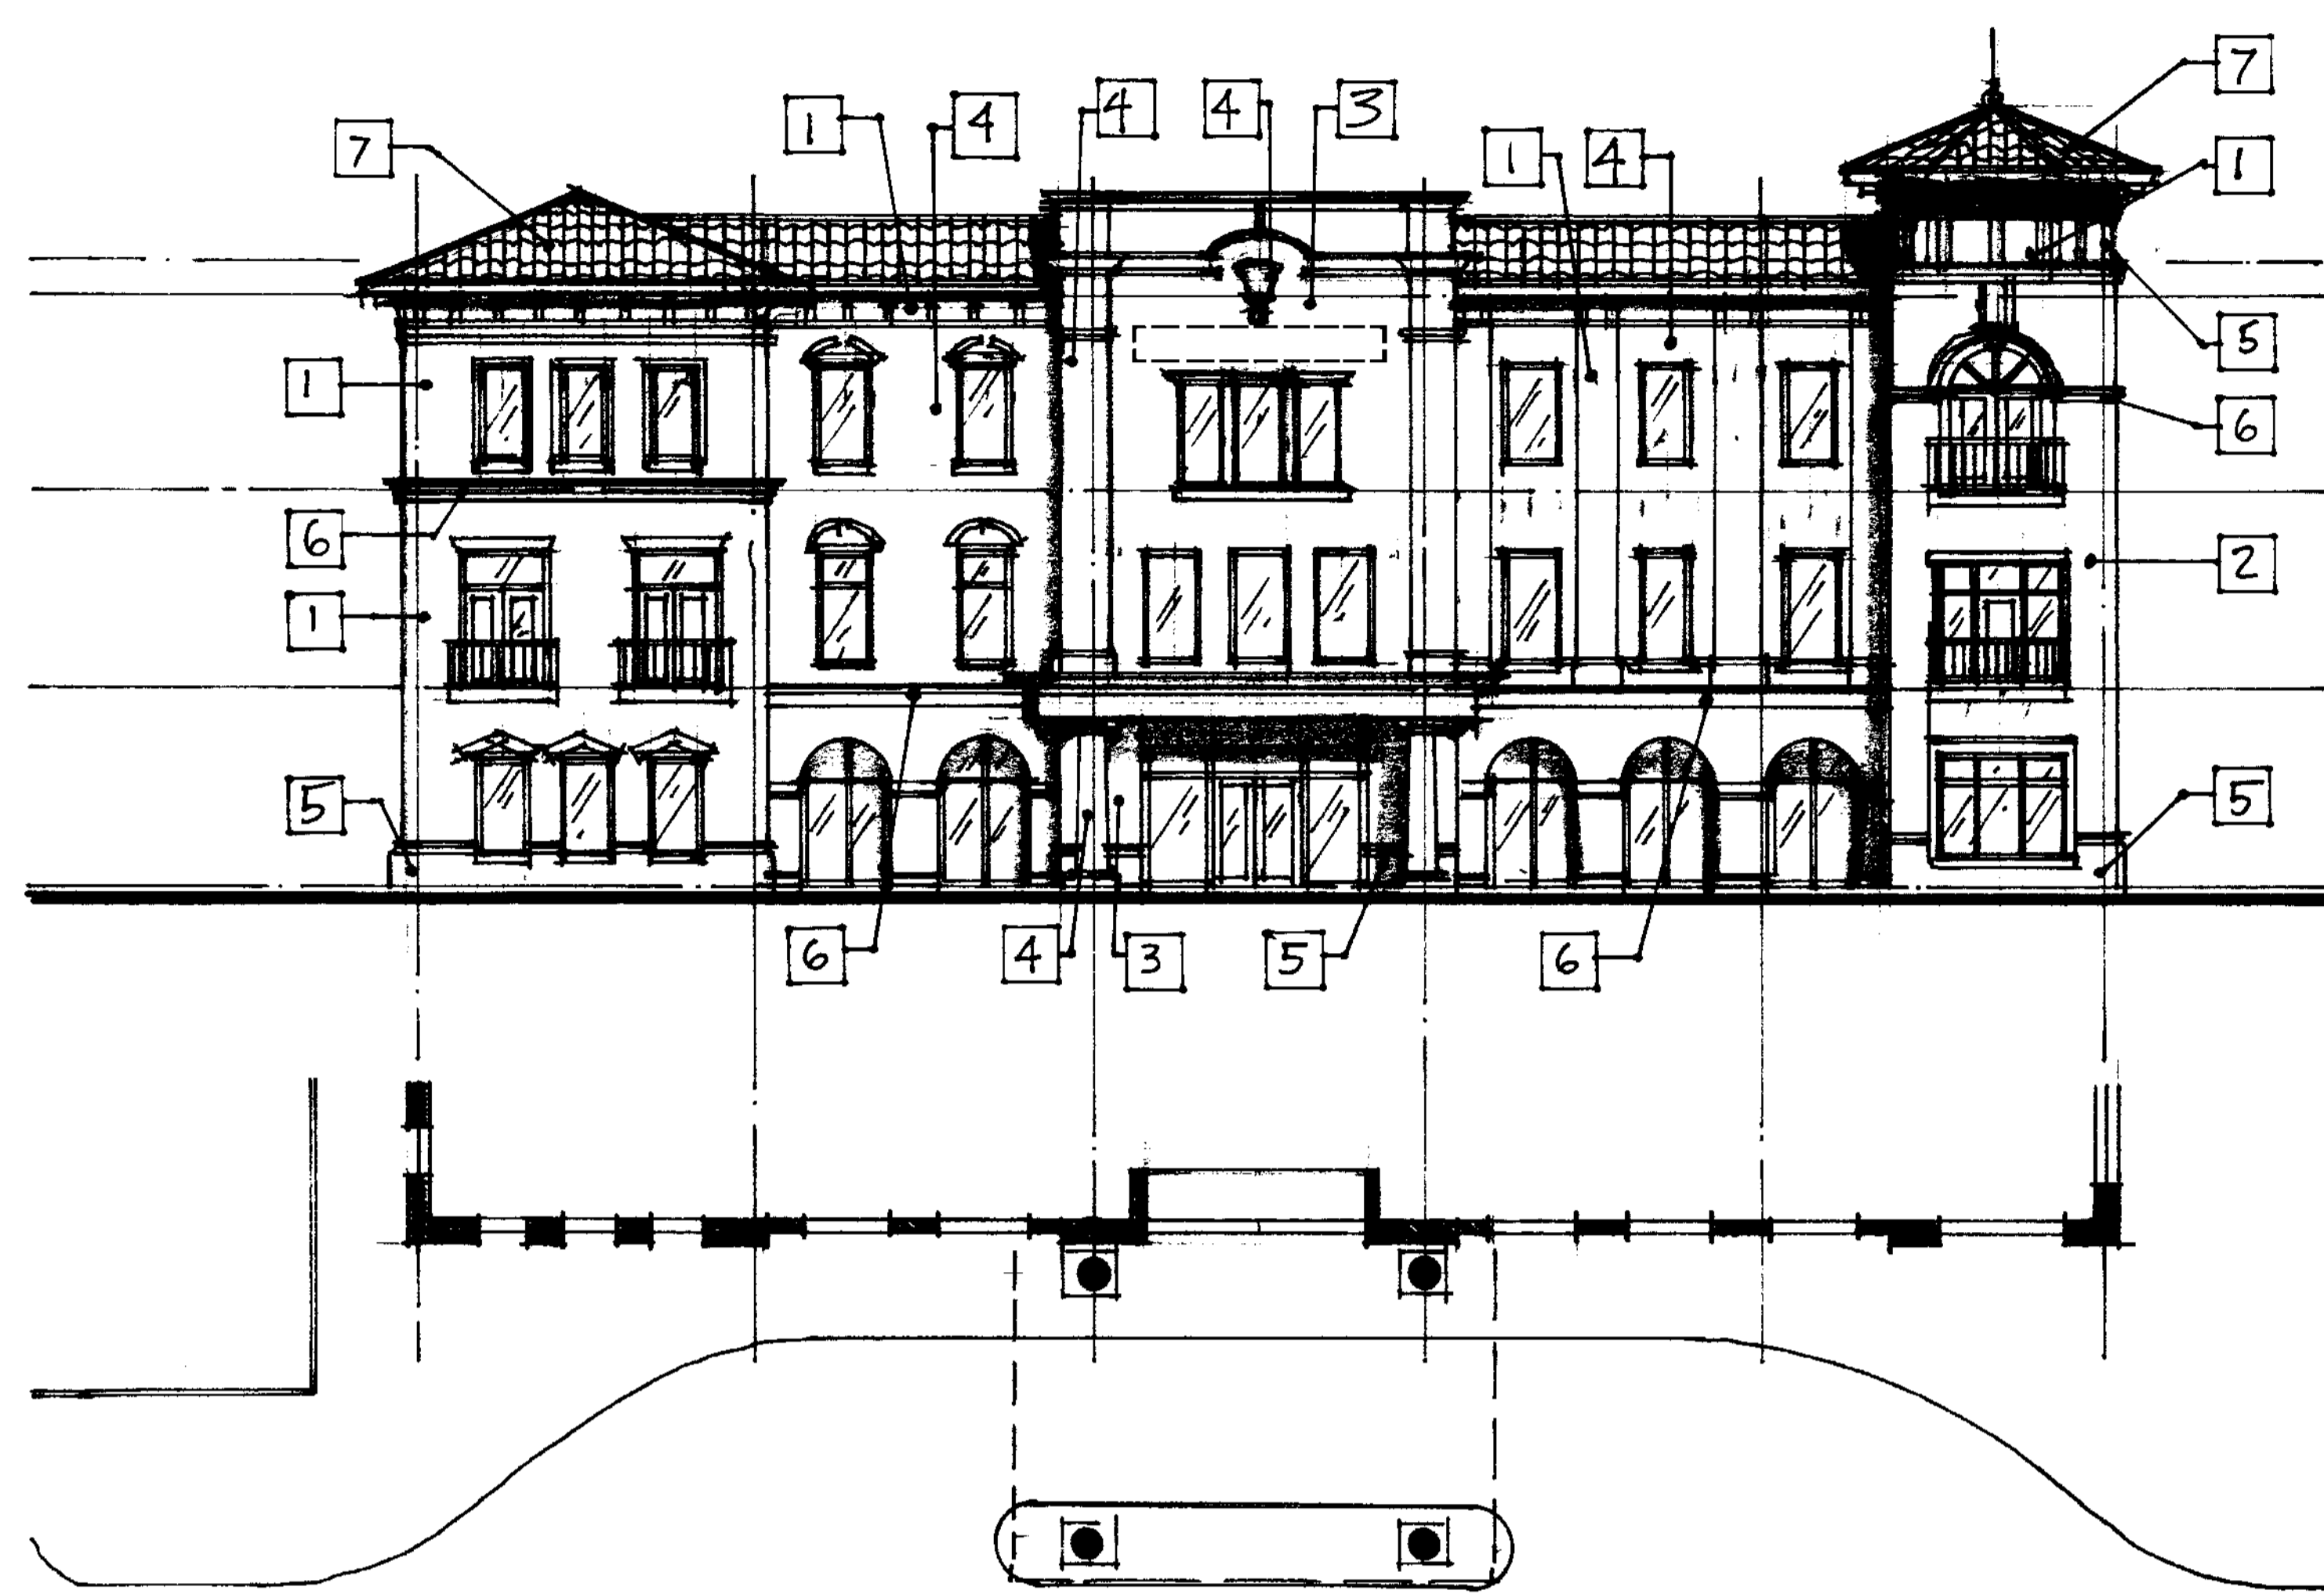


BUILDING D · NORTH ELEVATION

3/32" = 1'-0"

04091

JULY 22 2005

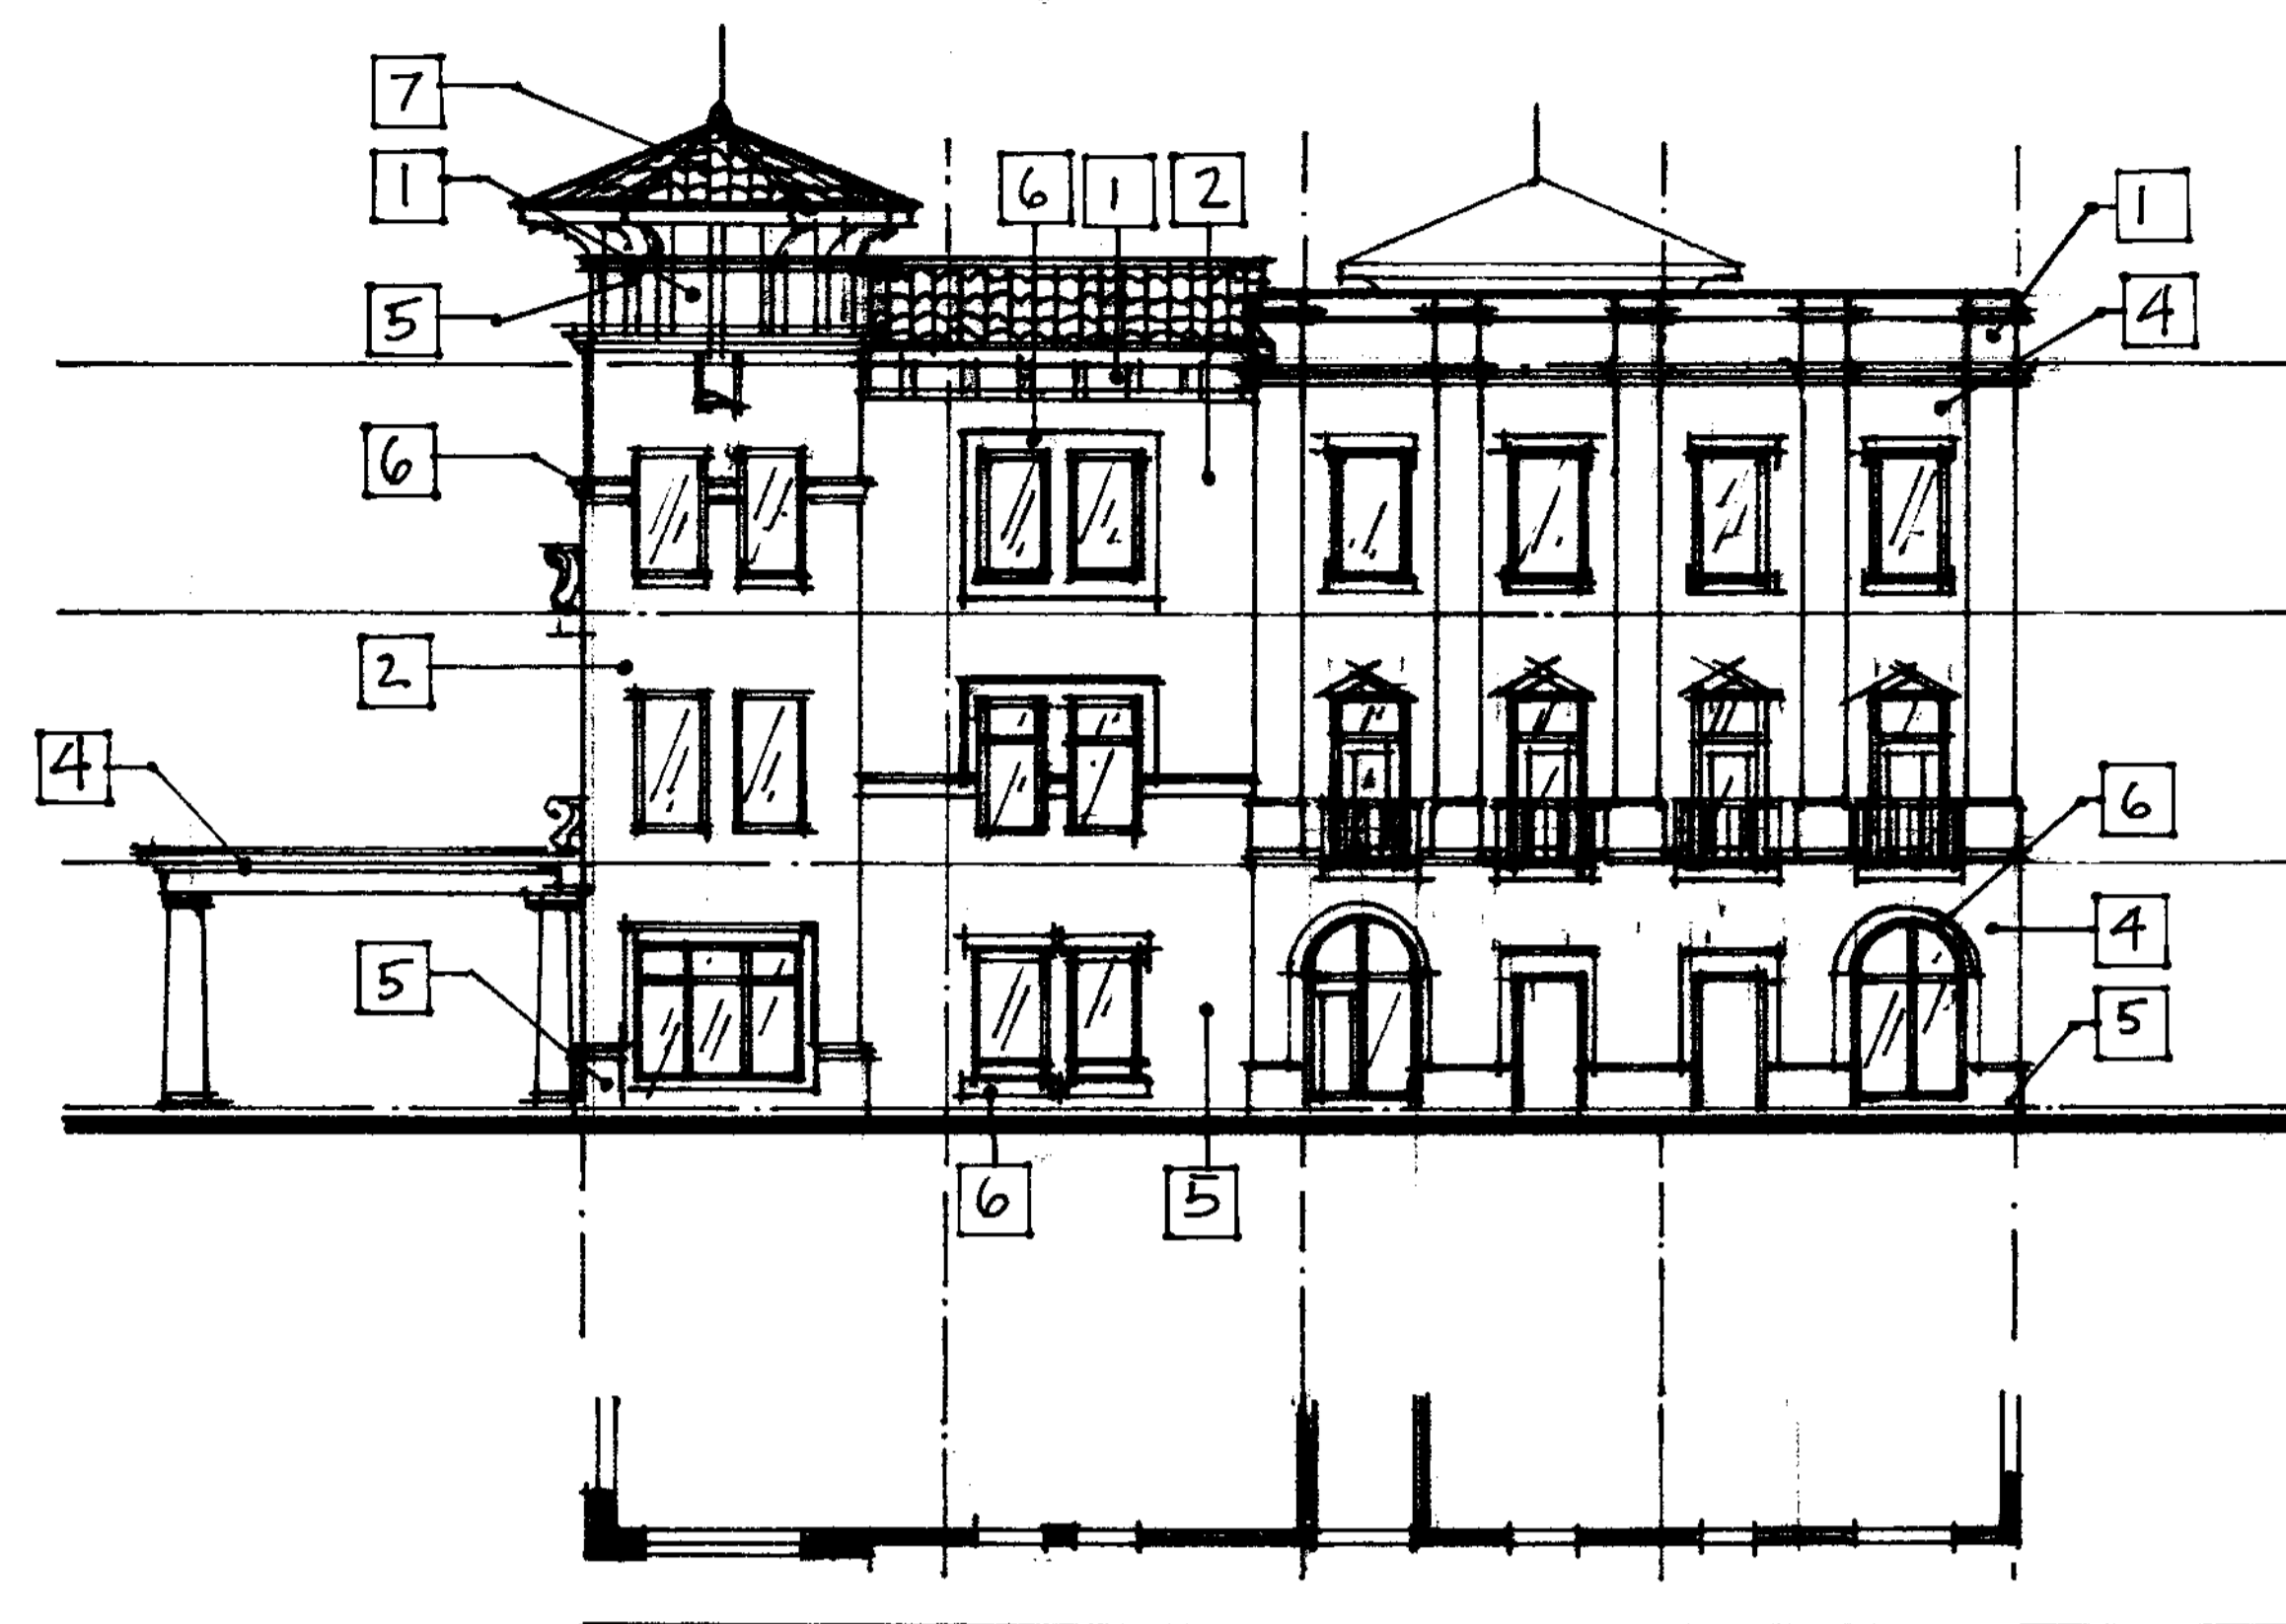


BUILDING D · WEST ELEVATION

3/32" = 1'-0"

04091

JULY 22 2005

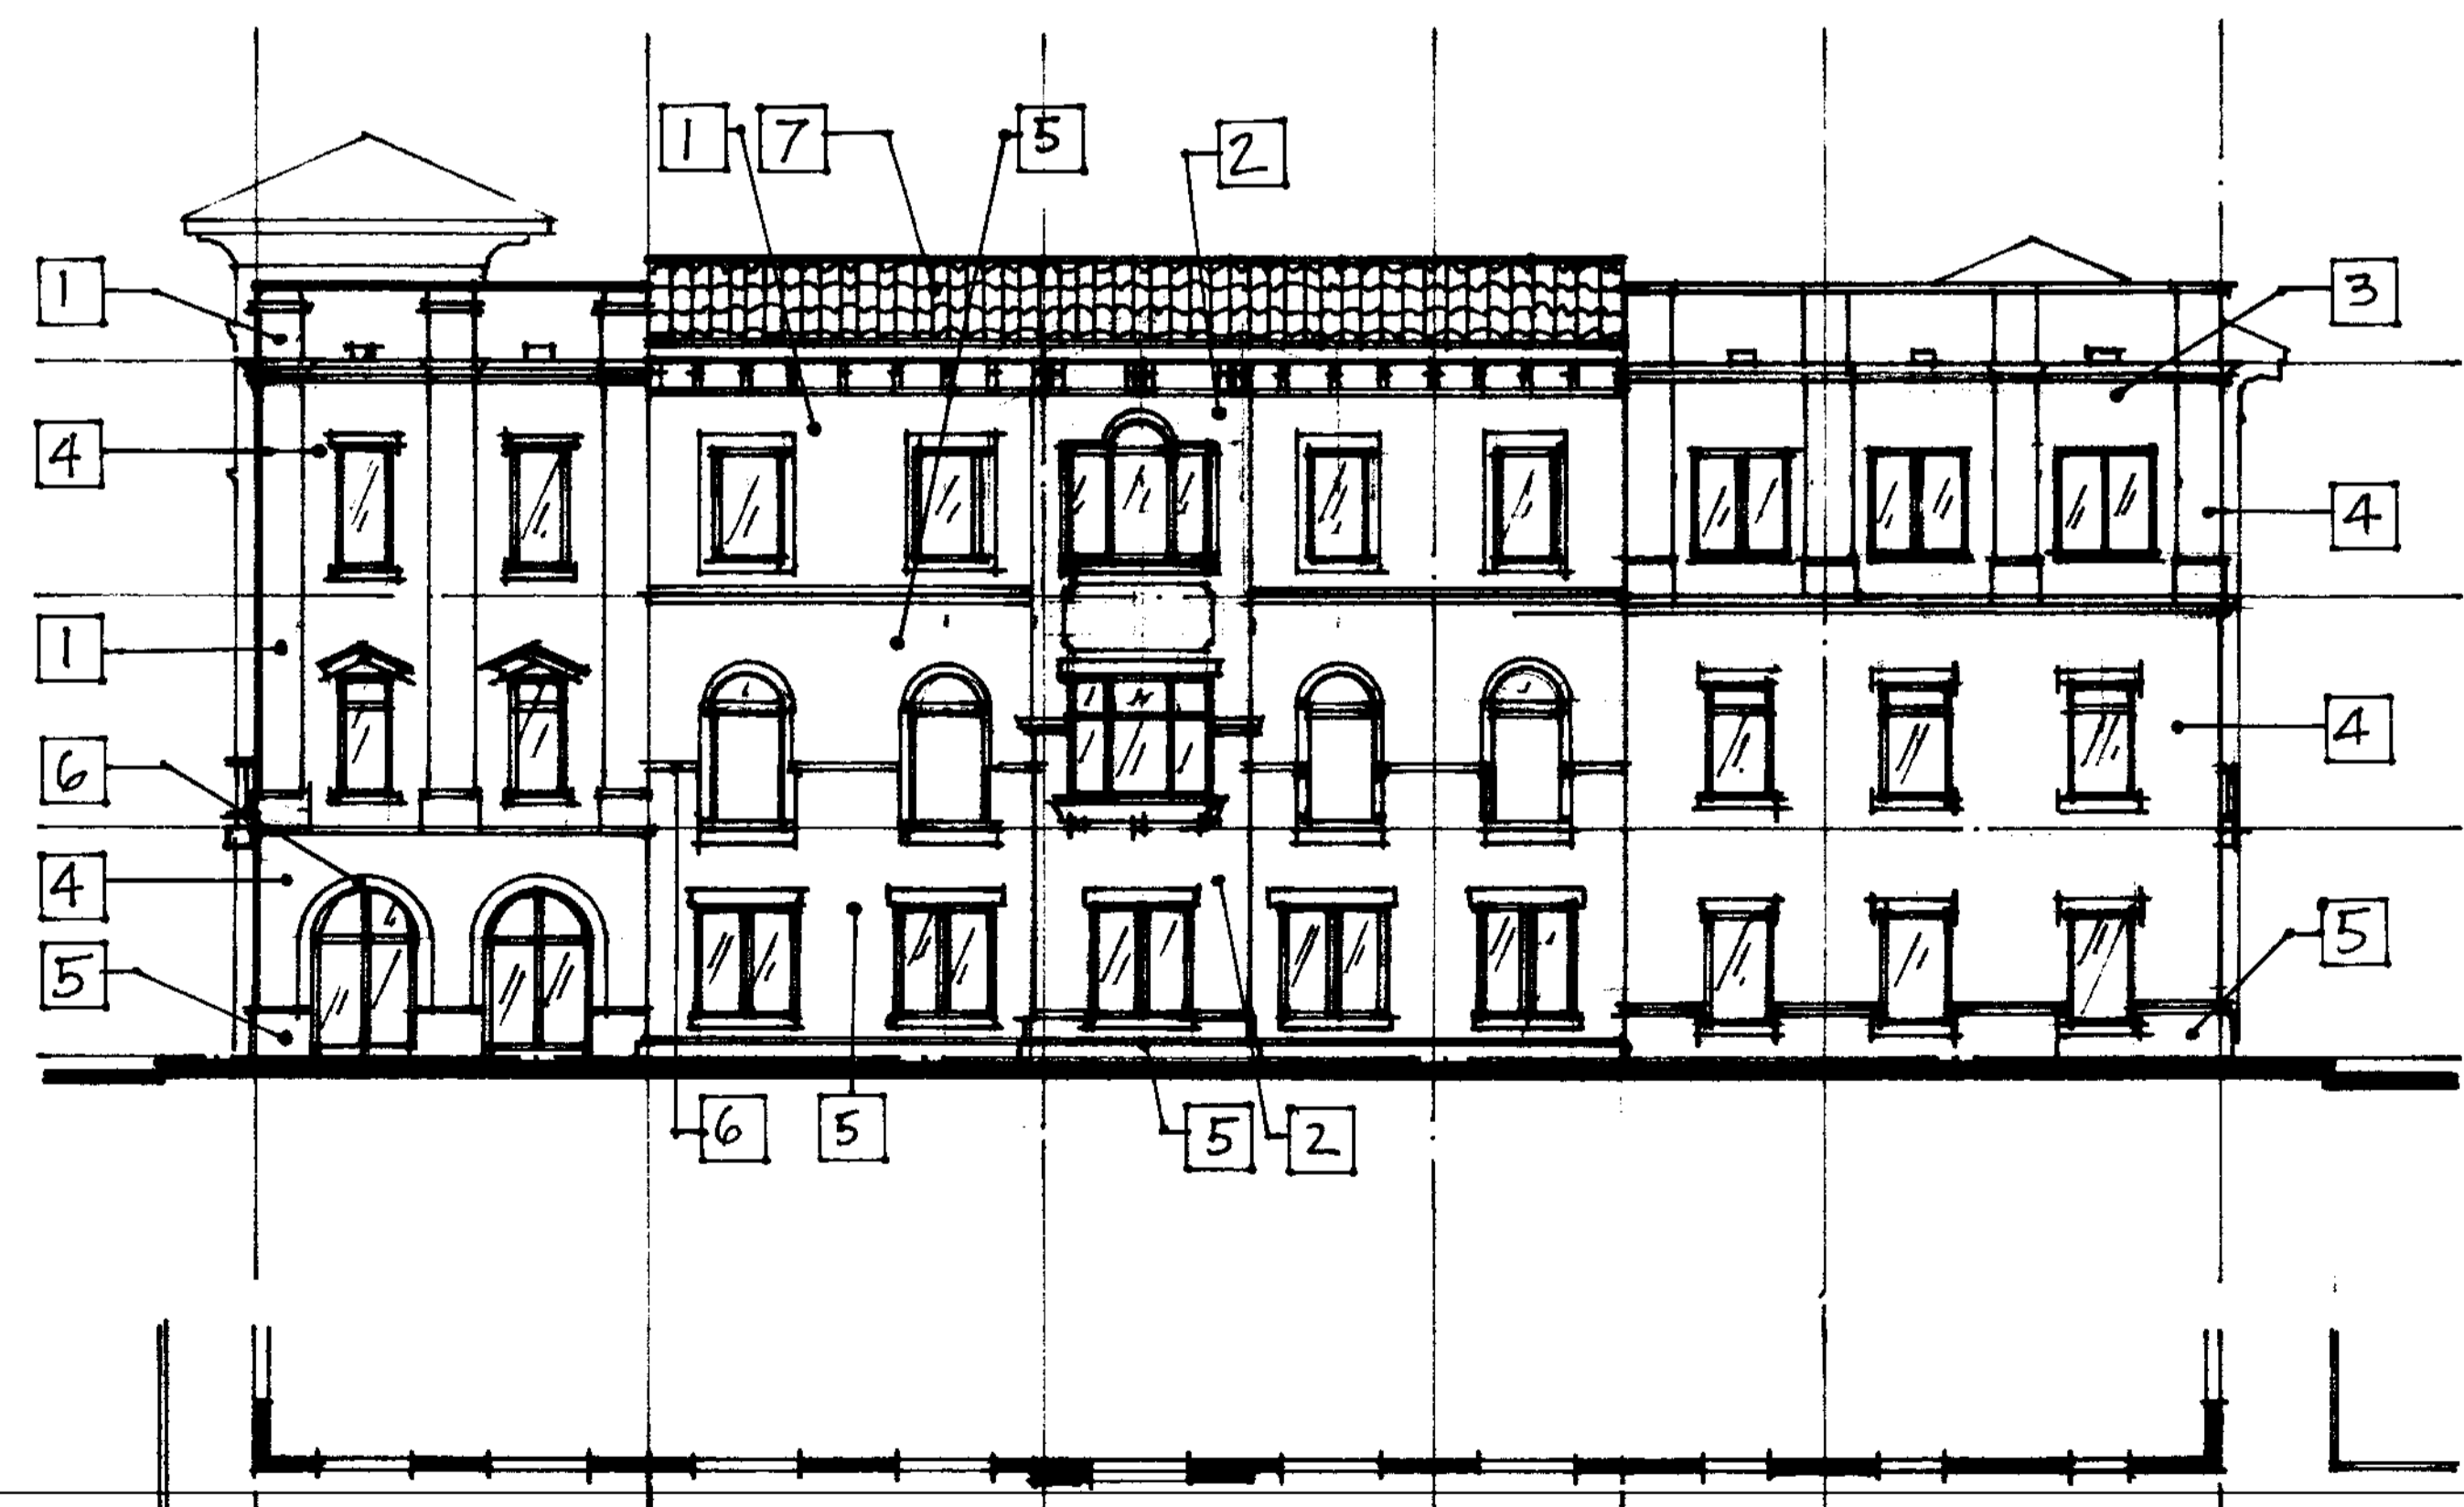

BUILDING D · SOUTH ELEVATION

3/32" = 1'-0"

04091

JULY 22 2005



BUILDING D · EAST ELEVATION

3/32" = 1'-0"

04091

JULY 22 2005

MATERIAL LEGEND

| # | DESCRIPTION |
|---|--|
| 1 | STUCCO - PAINTED MUSLIN (SHERWIN WILLIAMS #6133) |
| 2 | STUCCO - PAINTED EUCALYPTUS LEAF (SHERWIN WILLIAMS #2148-20) |
| 3 | STUCCO - PAINTED COMPARTIBLE DREAM (SHERWIN WILLIAMS #6037) |
| 4 | STUCCO - PAINTED NEW COOL YELLOW (SHERWIN WILLIAMS #3885) |
| 5 | STUCCO - PAINTED SUPERIOR BRONZE (SHERWIN WILLIAMS #6152) |
| 6 | EPS - PAINTED SLEEPY BLUE (SHERWIN WILLIAMS #6133) |
| 7 | EPS - PAINTED UNIVERSAL (SHERWIN WILLIAMS #6133) |

Vertical text on the far left edge of the page, likely a project or drawing title, oriented vertically.