

REVISIONS:

| # | DATE | DESCRIPTION |
|---|------|-------------|
|   |      |             |
|   |      |             |
|   |      |             |
|   |      |             |

DRAWN BY: MM, RLS

CHECKED BY: KD


DATE: 08-26-05

SHEET:


FLOOR PLANS

**D1**

TSPA JOB No. 04091

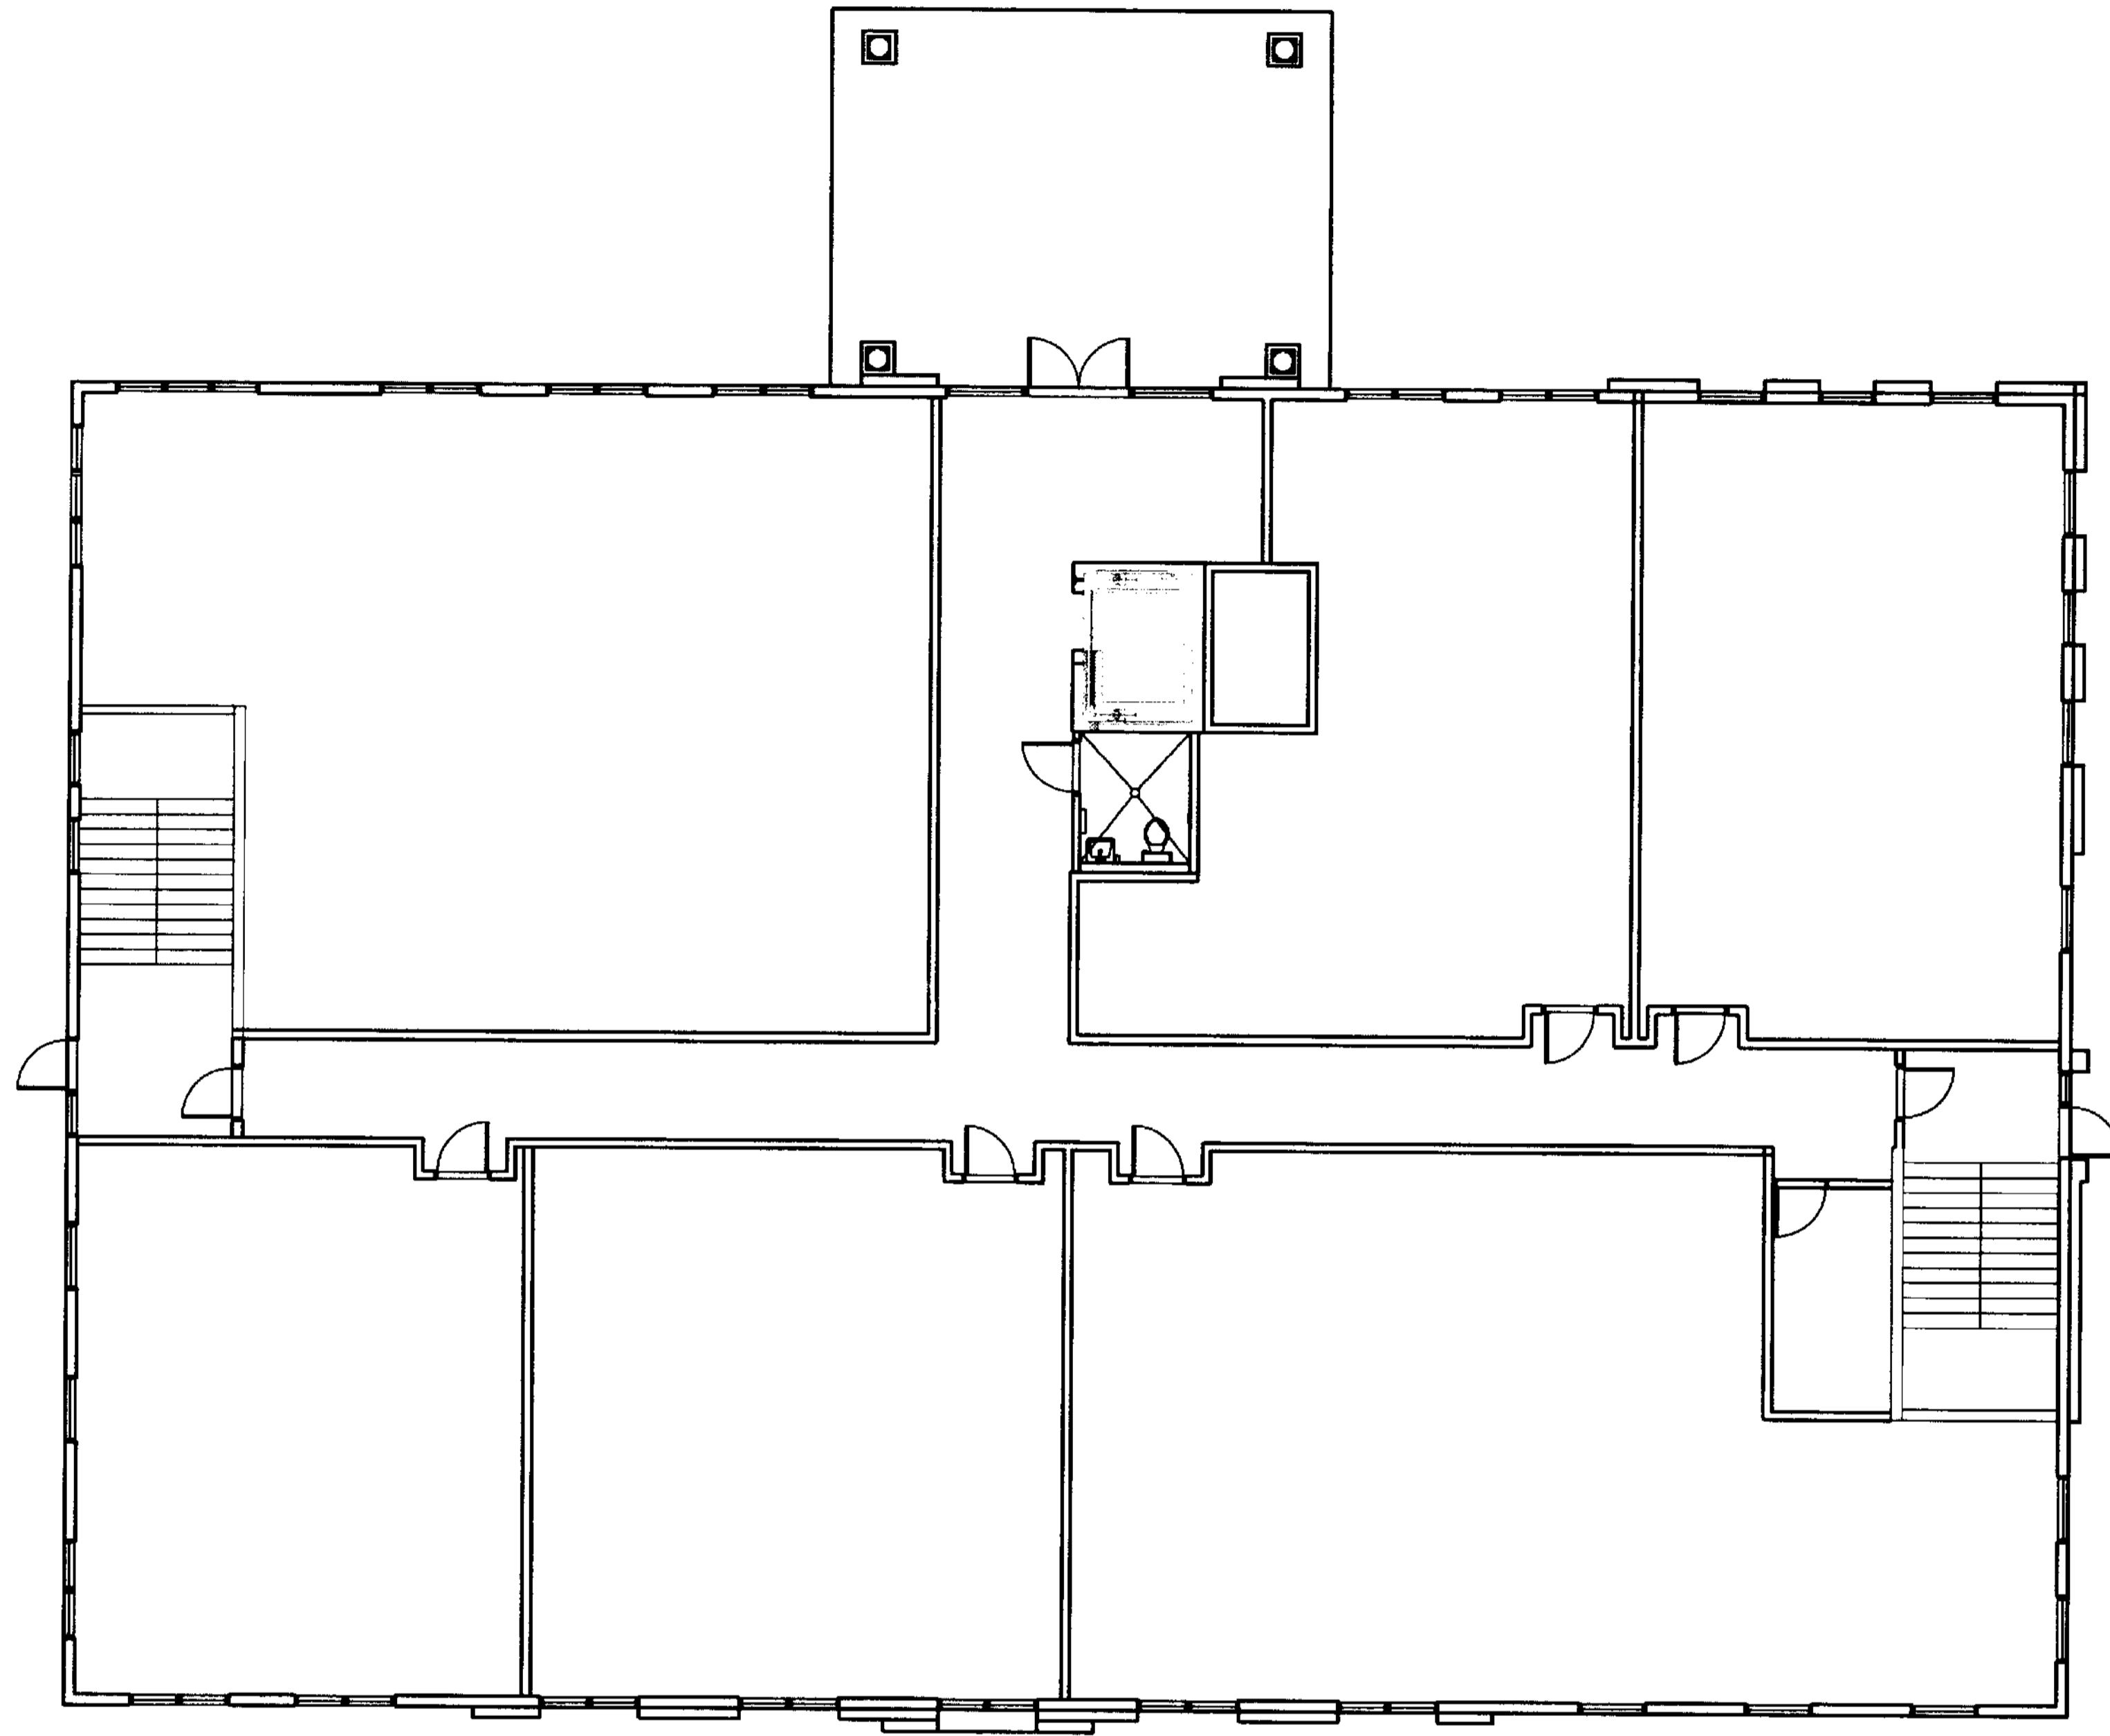

1 FIRST FLOOR PLAN  
SCALE: 1/8" = 1'-0"

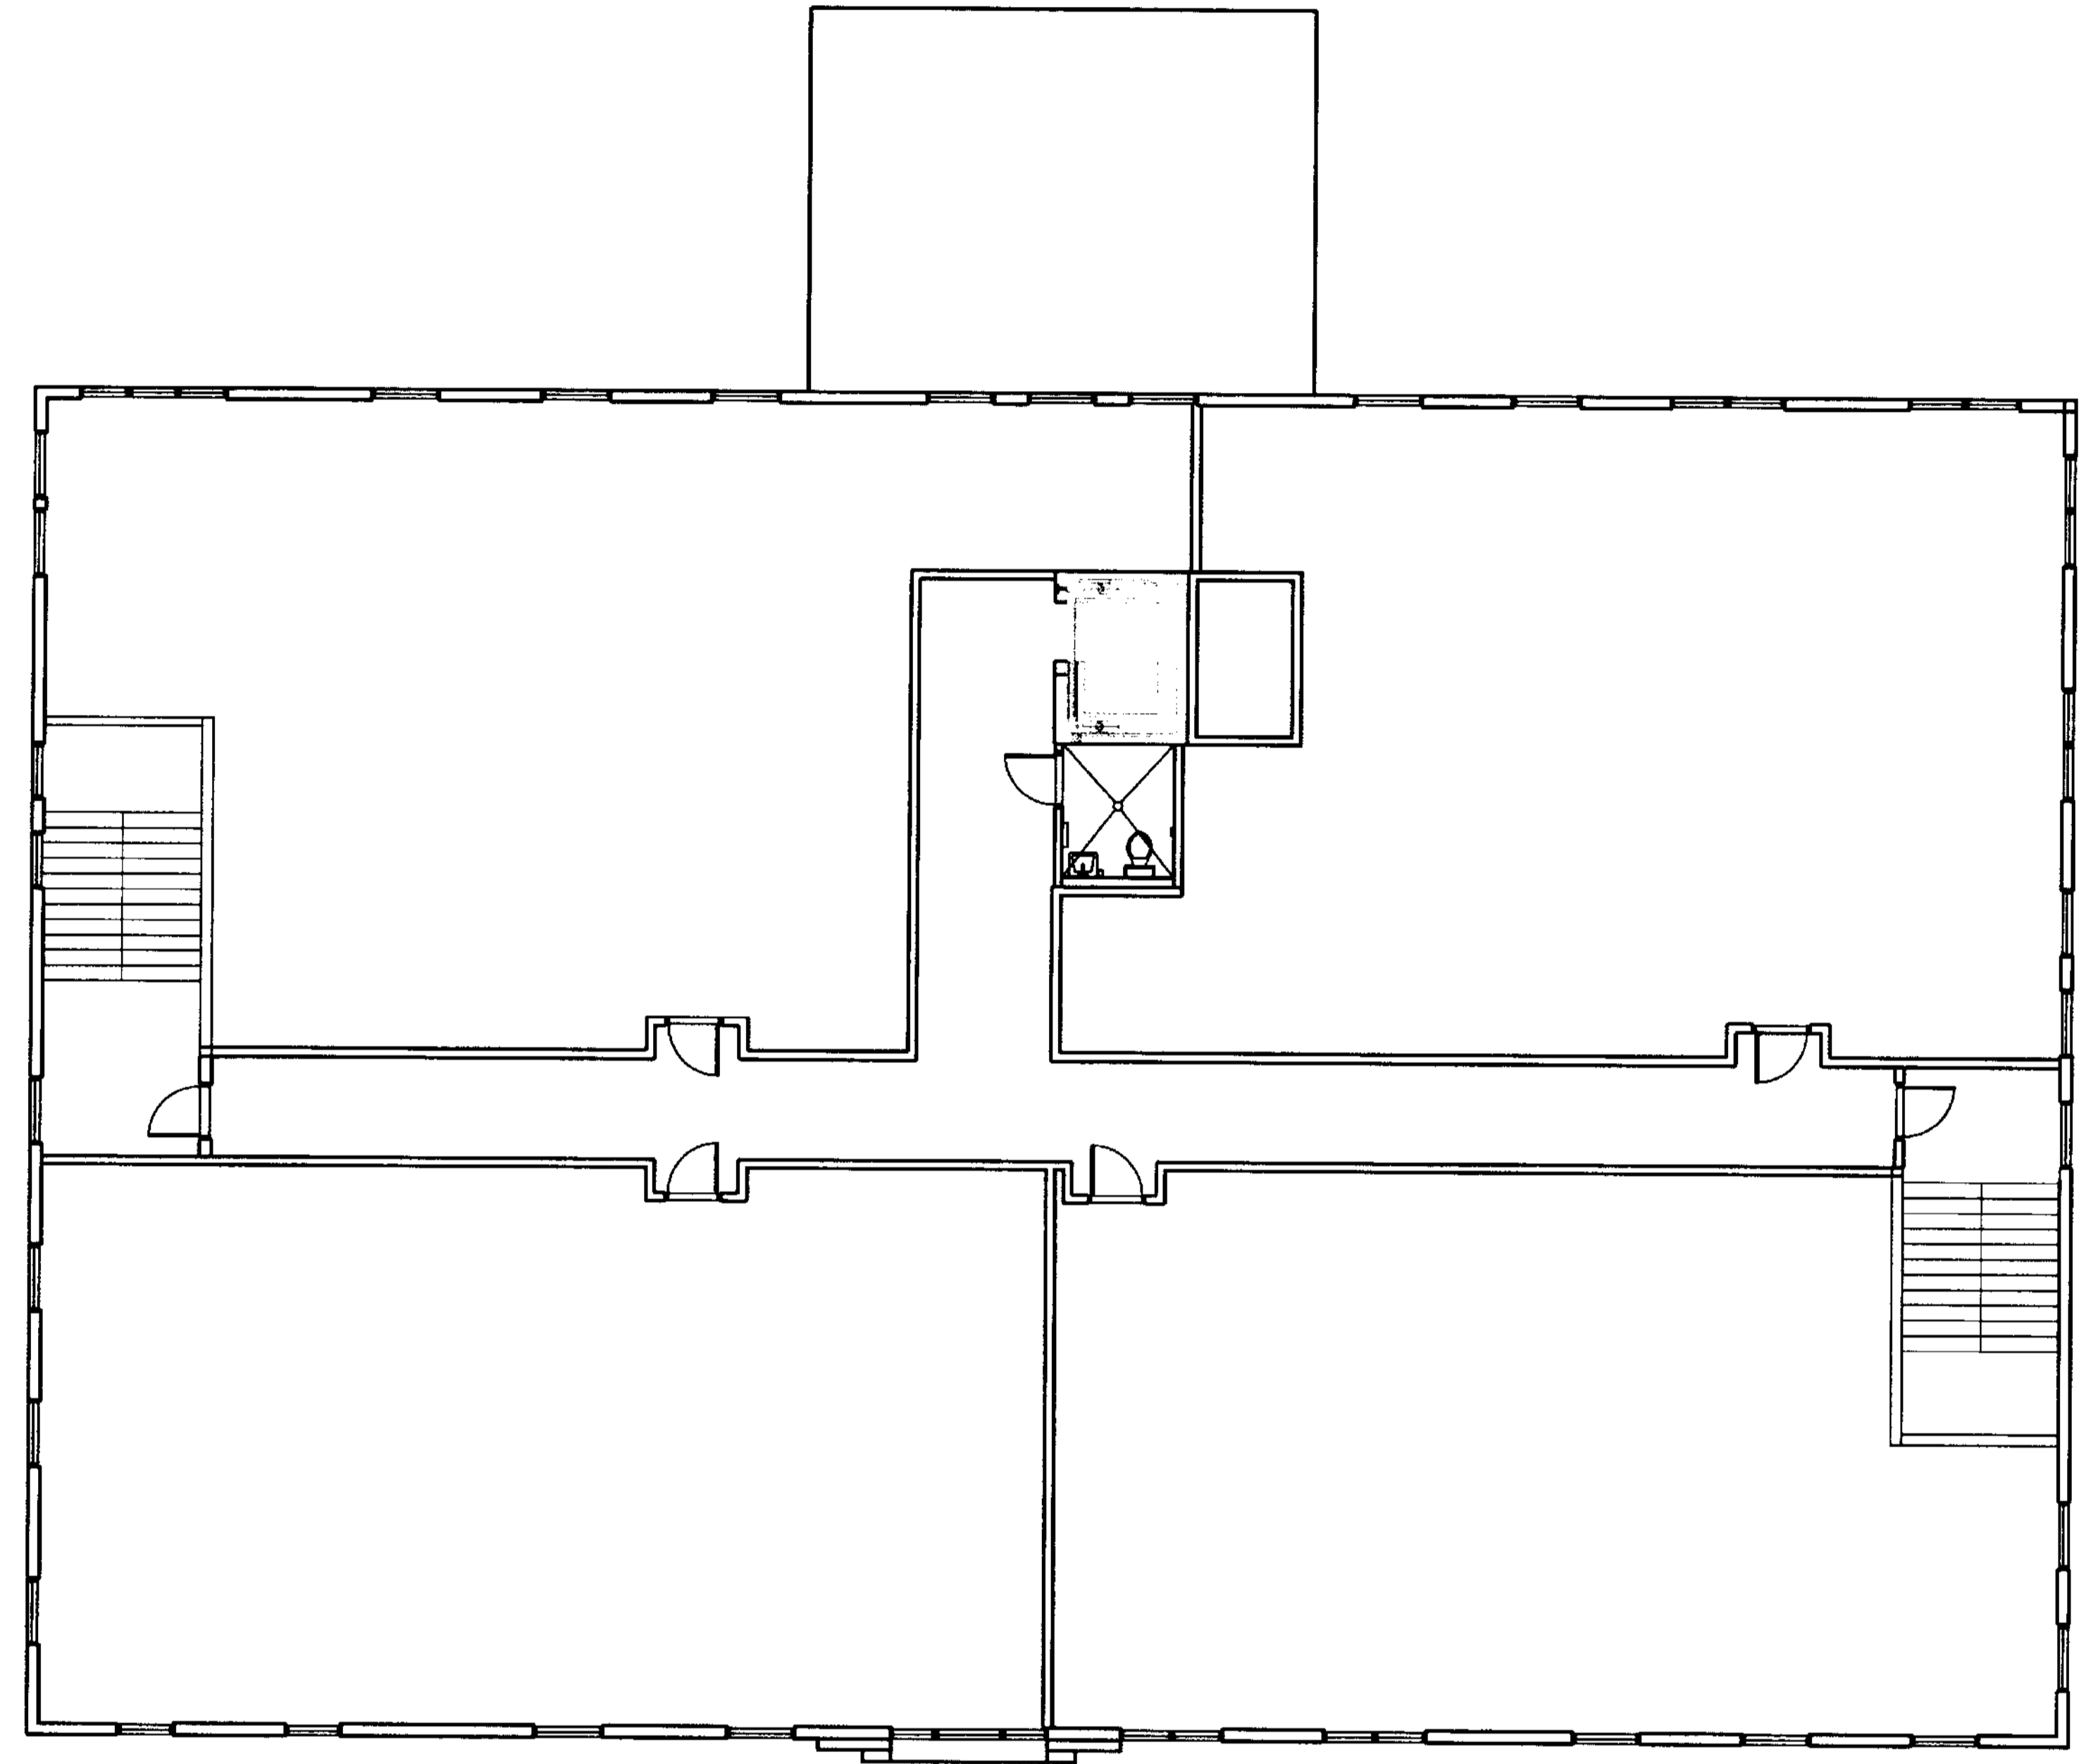

2 SECOND FLOOR PLAN  
SCALE: 1/8" = 1'-0"