



STRADA
TOWN CENTER
COCONUT CREEK, FLORIDA
DIVERSIFIED REALTY INC.

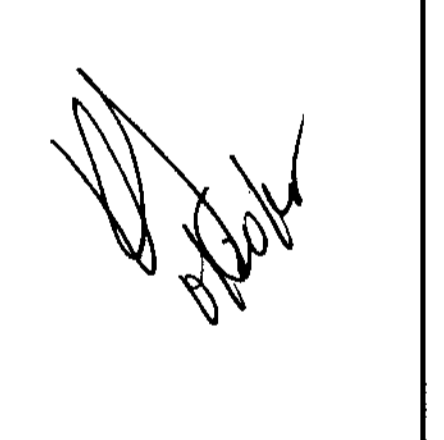

#	DATE	DESCRIPTION

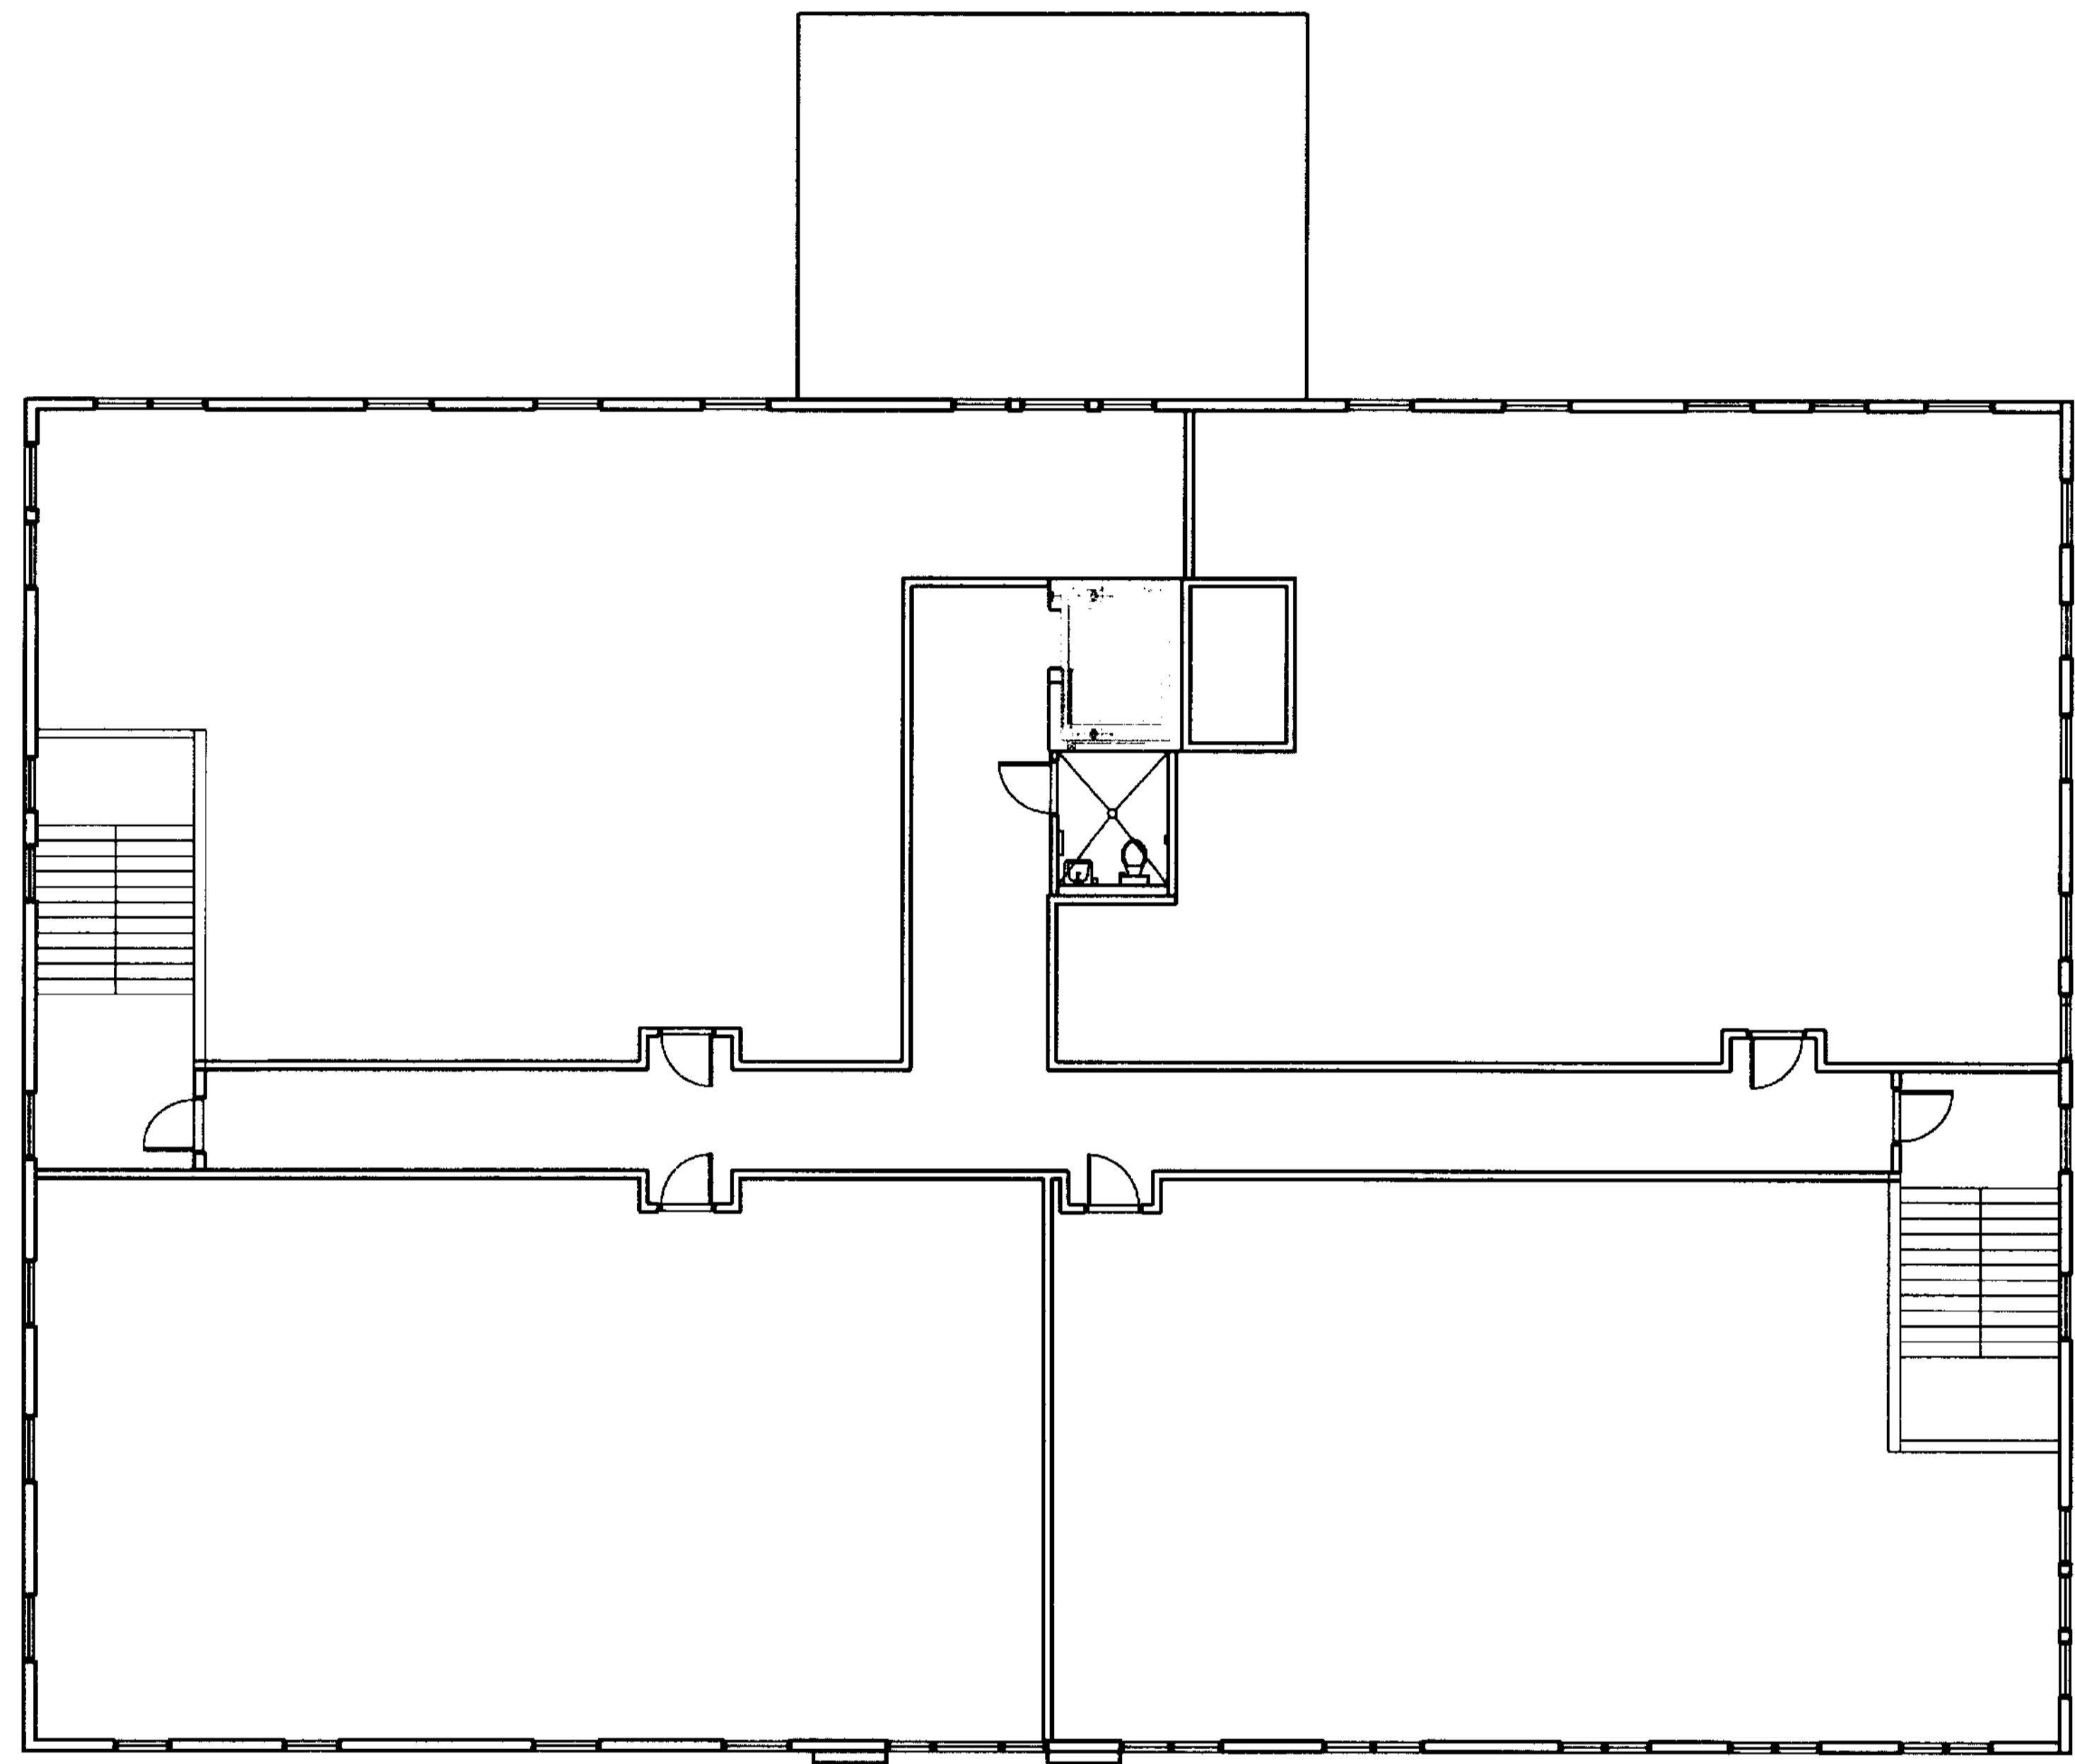

1 THIRD FLOOR PLAN
SCALE: 1/8" = 1'-0"

ALL RIGHTS RESERVED. NO DUPLICATION. © Copyright 2005 The Scott Partnership Architects, Inc. All Rights Reserved. No Duplication.