


REVISIONS:

#	DATE	DESCRIPTION


DRAWN BY: MM, RLS  
MM

CHECKED BY: KD  
KD

DATE: 08-26-05

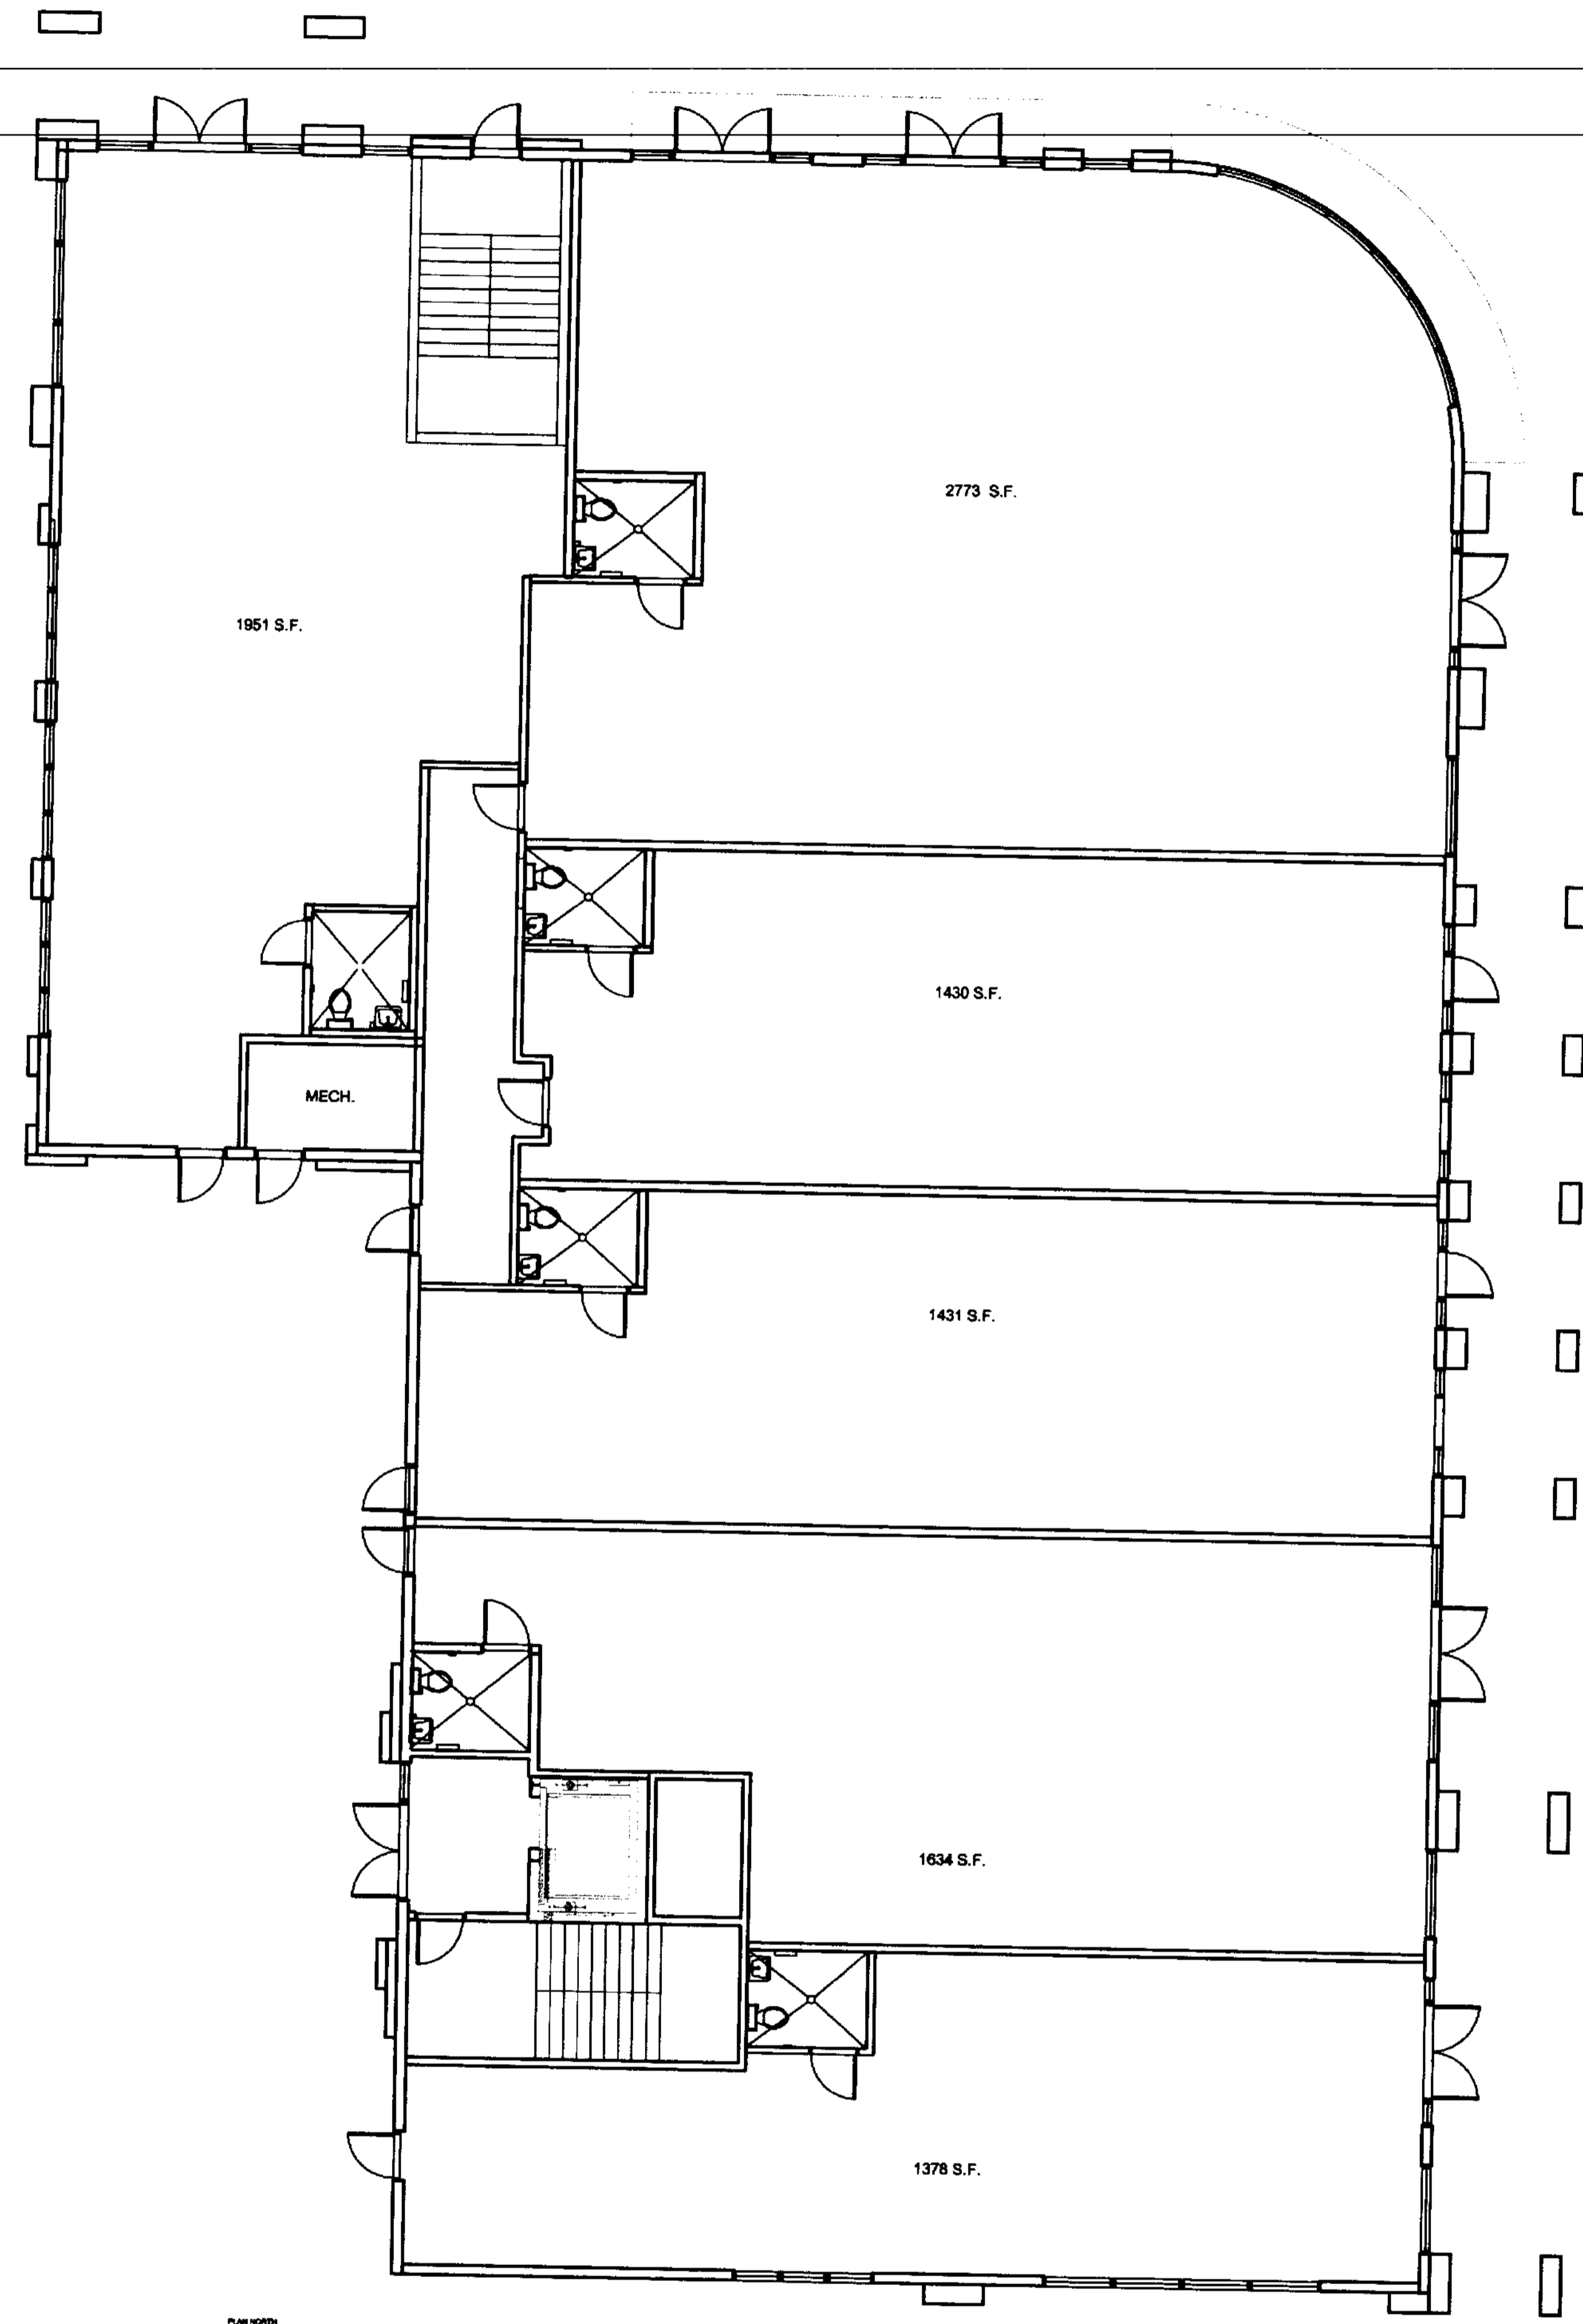

1 FIRST FLOOR PLAN  
SCALE 1/8" = 1'-0"

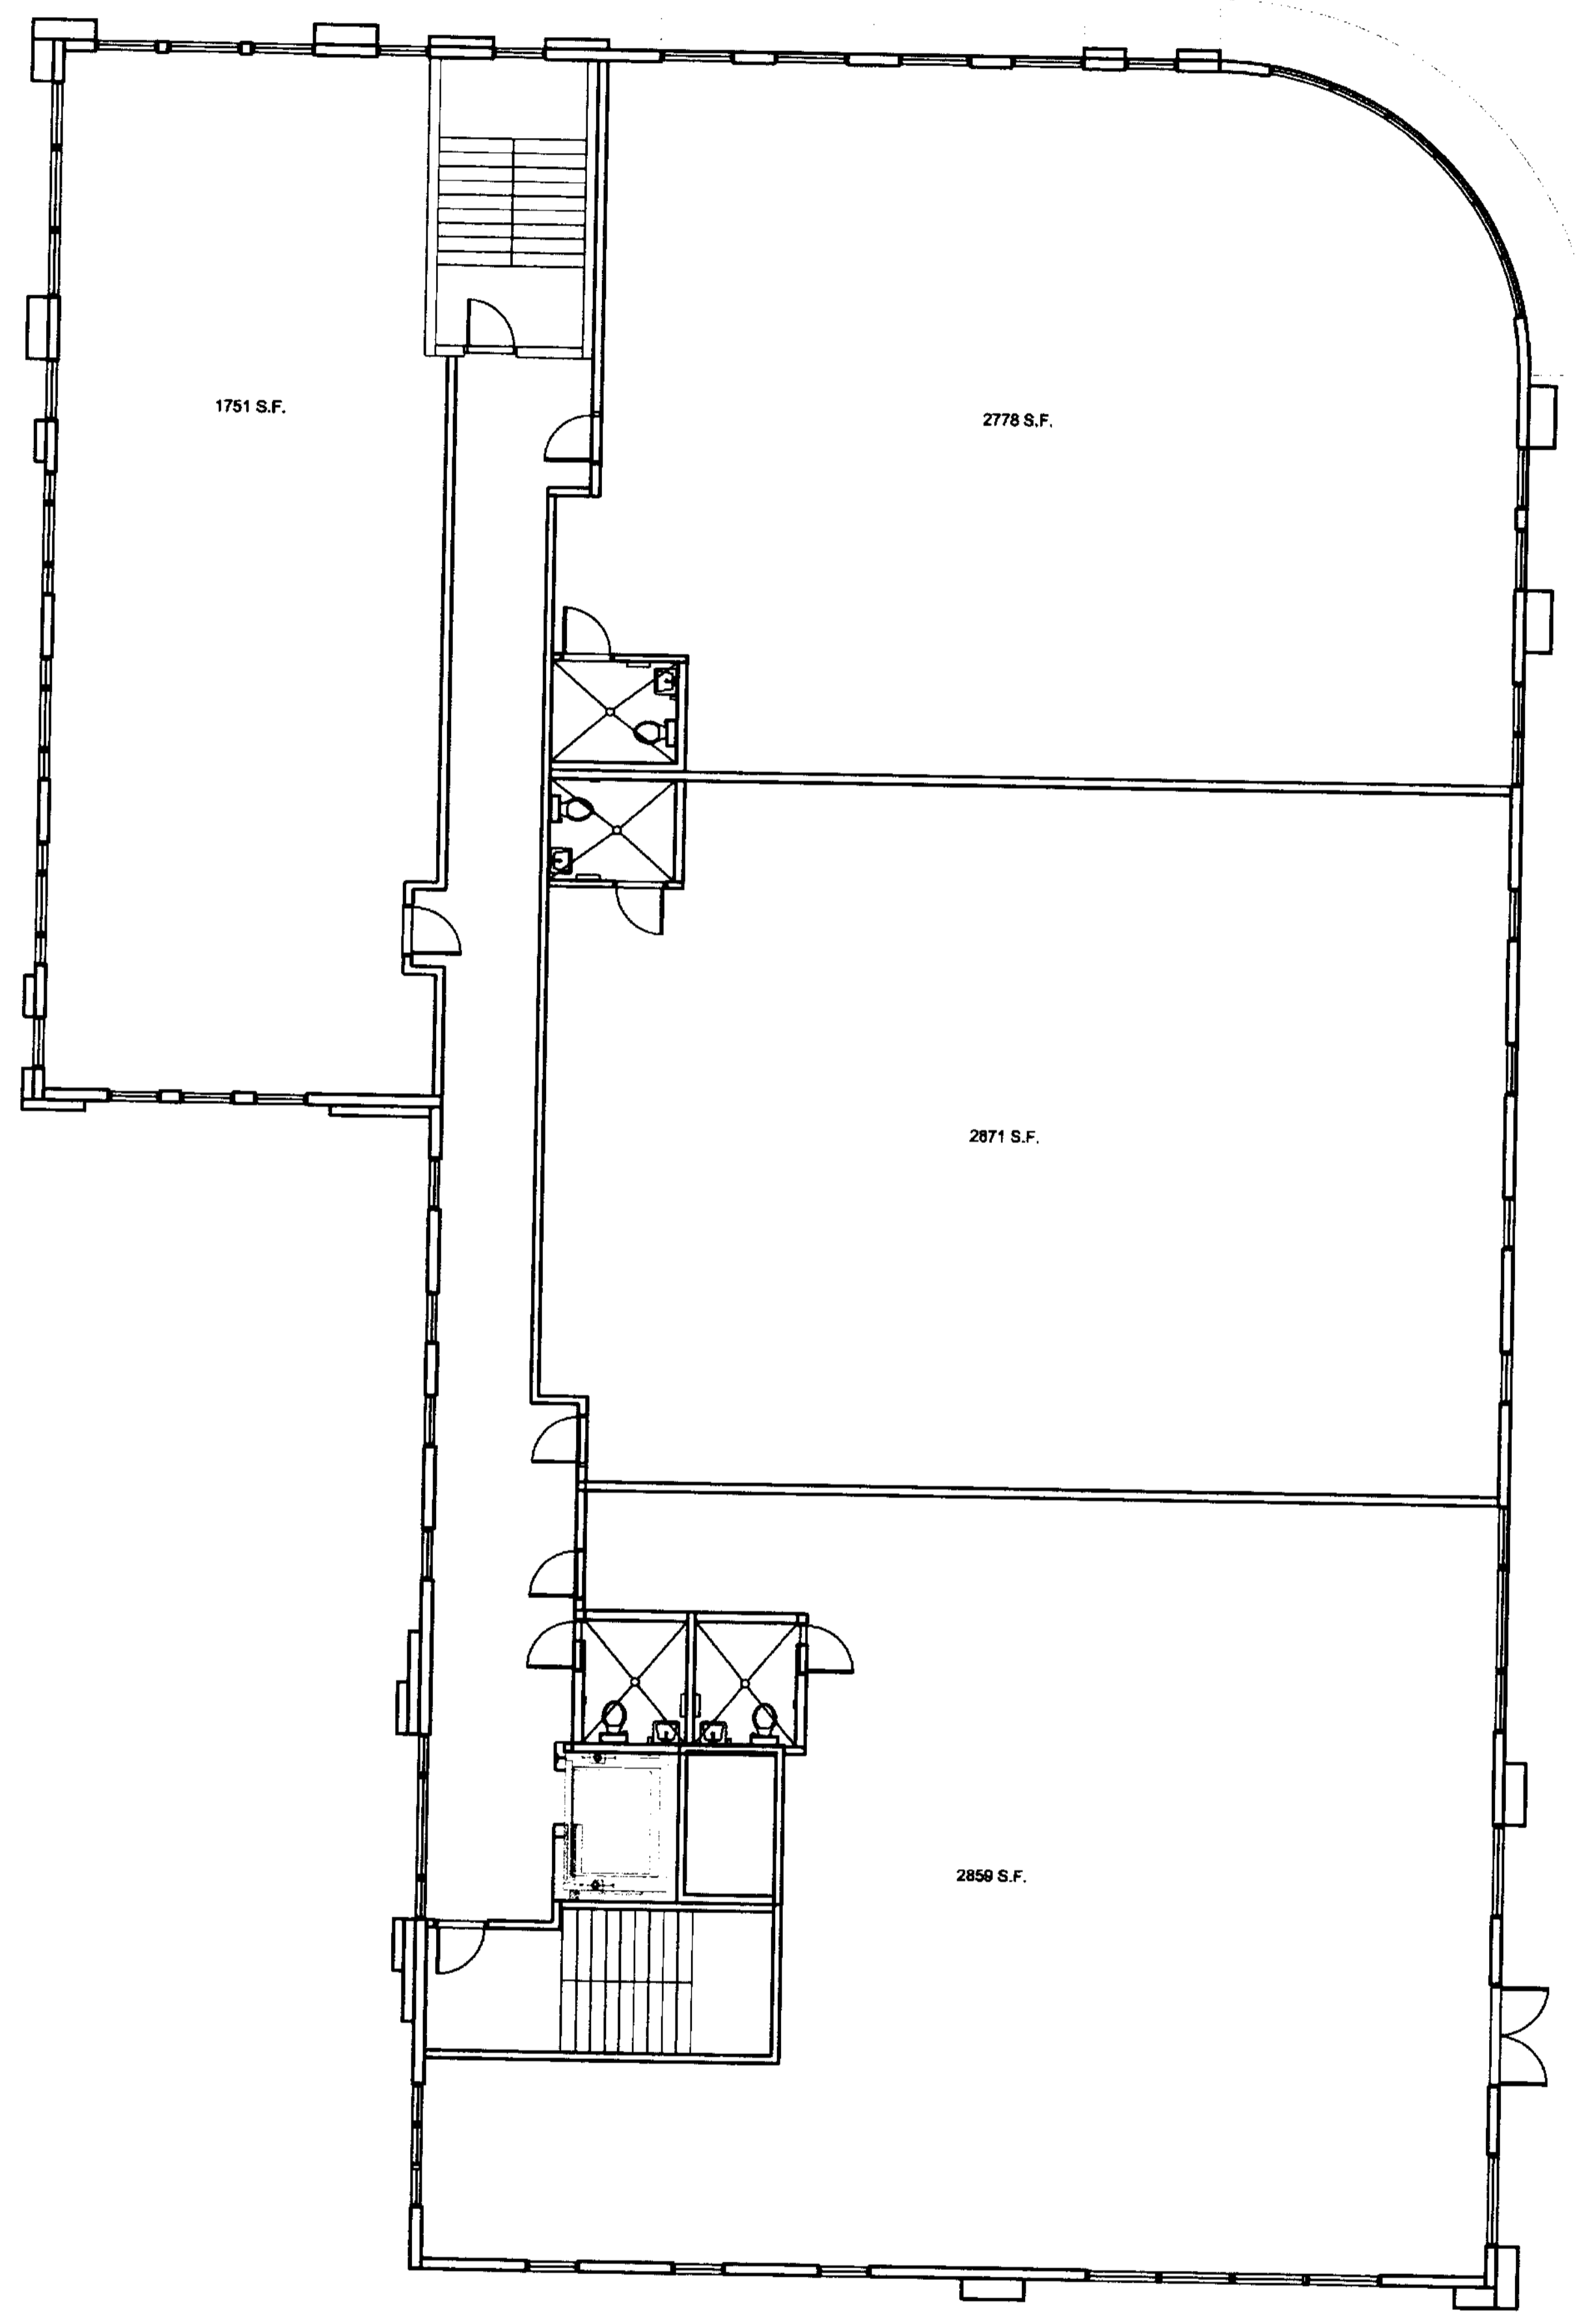

2 SECOND FLOOR PLAN  
SCALE 1/8" = 1'-0"