



1 HOTEL FRONT ELEVATION
SCALE: 3/16" = 1'-0"

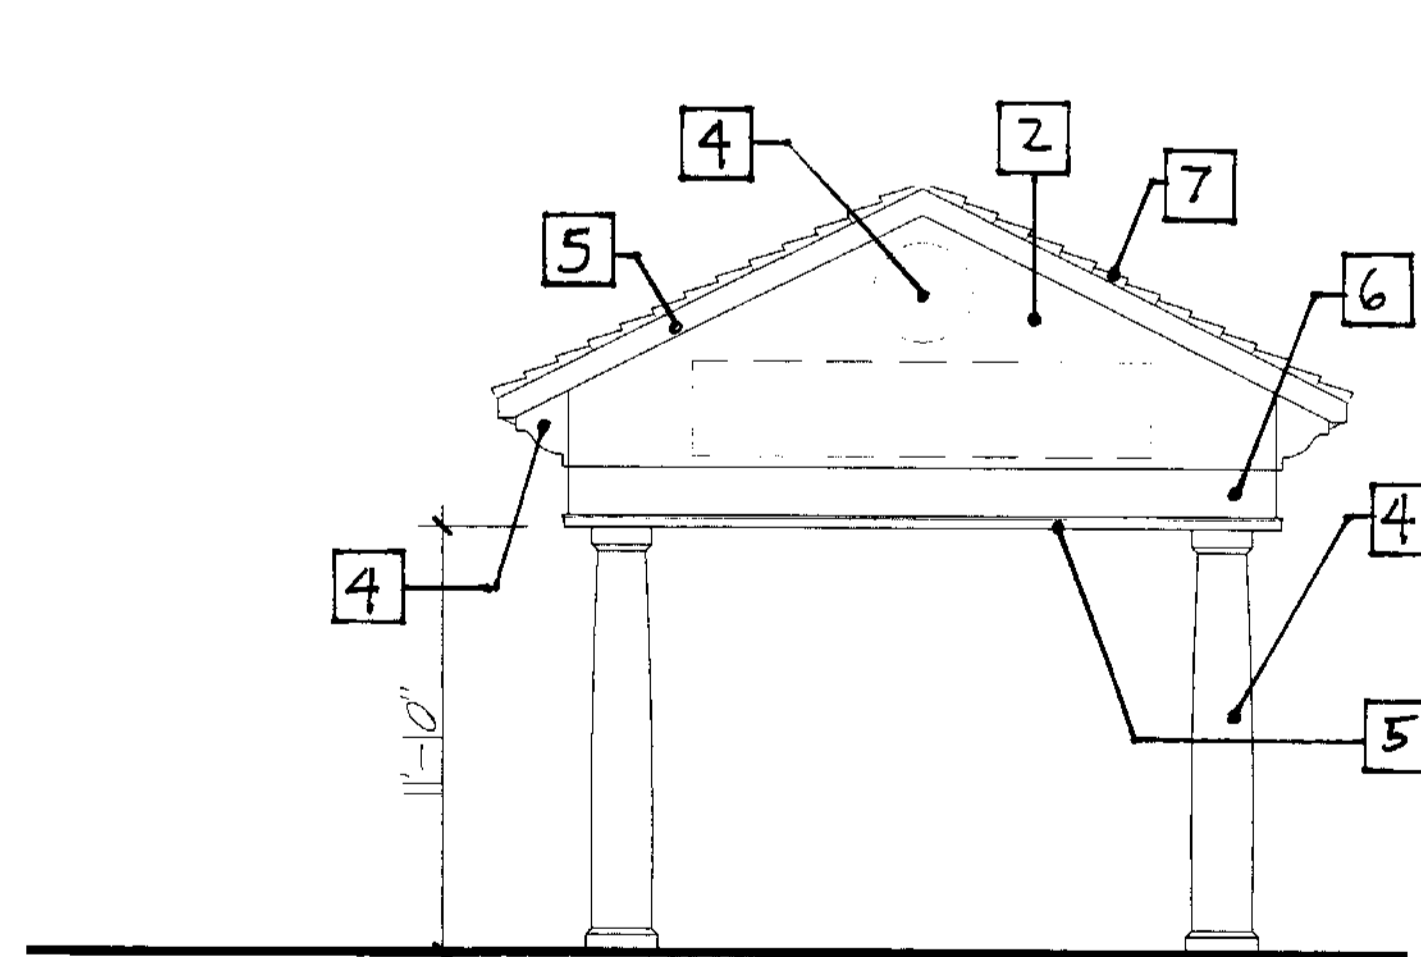

2 PORTE COCHERE FRONT ELEVATION
SCALE: 3/16" = 1'-0"

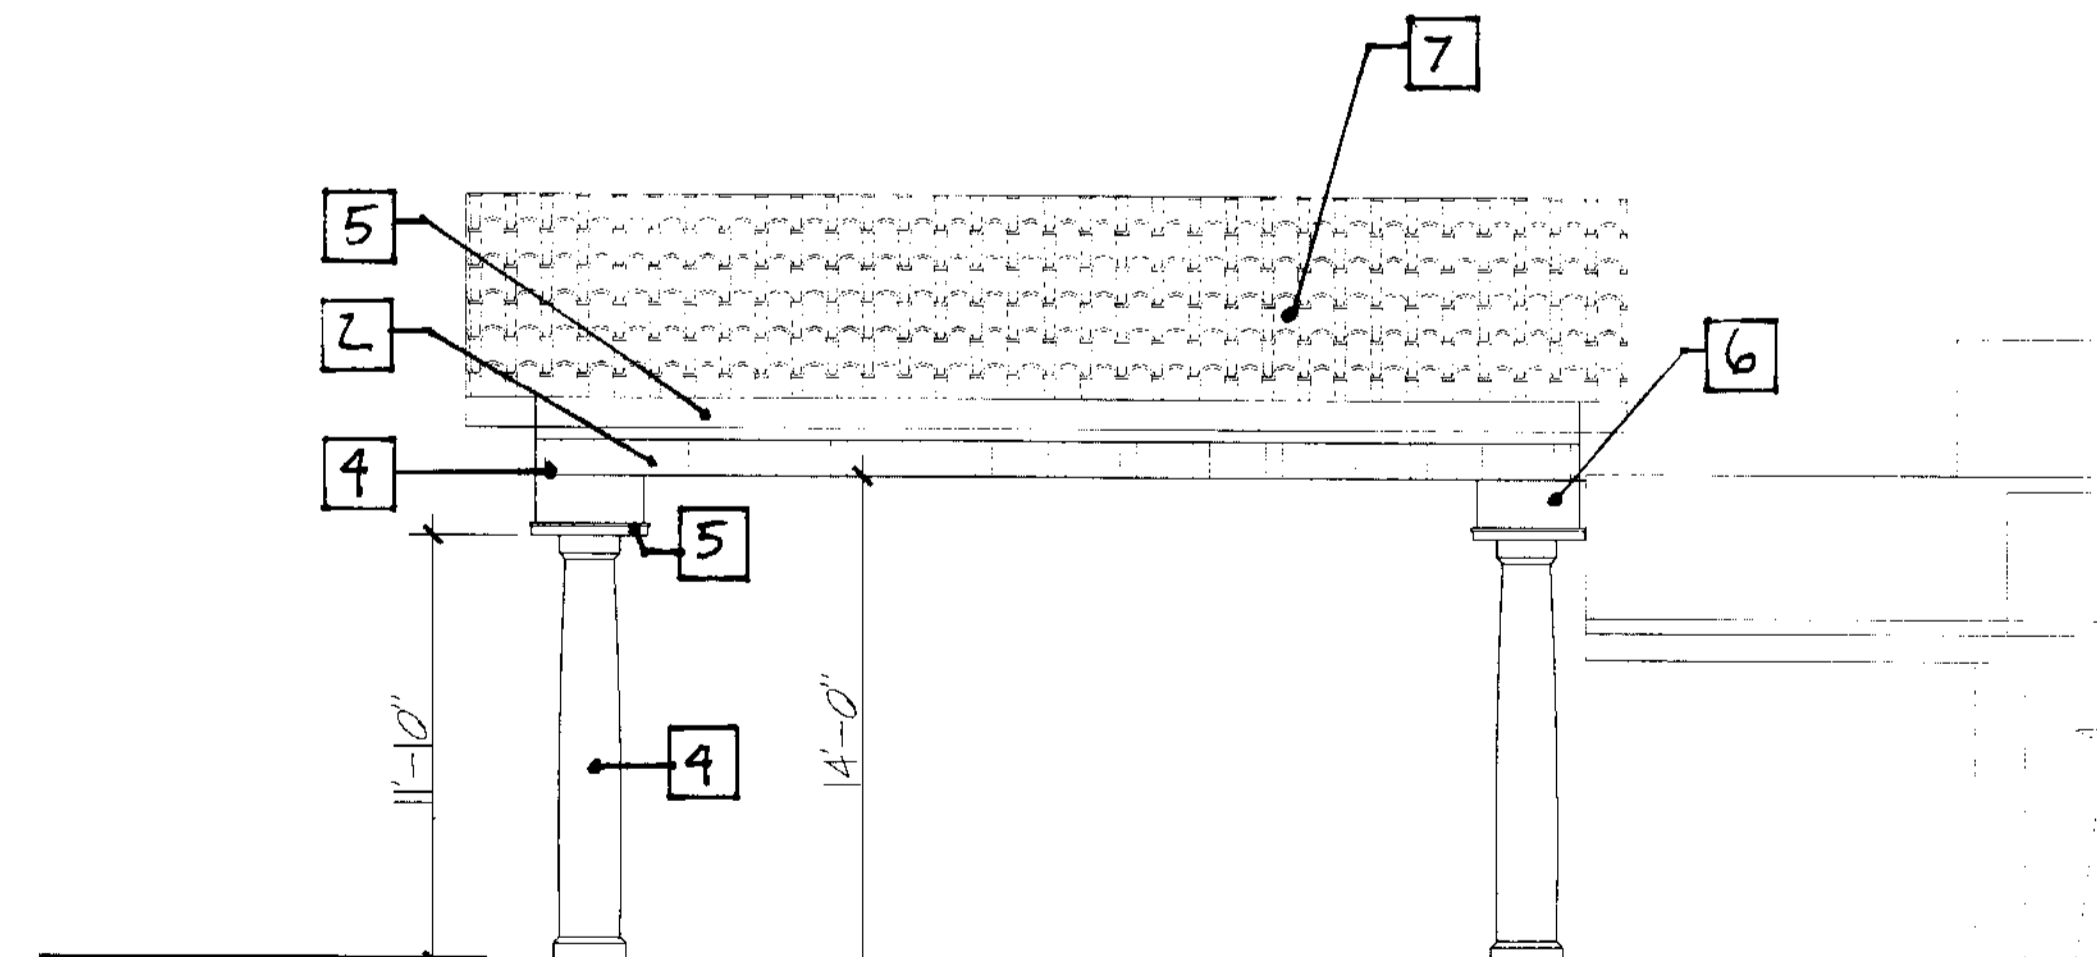

3 PORTE COCHERE SIDE ELEVATION
SCALE: 3/16" = 1'-0"

MATERIAL LEGEND

	DESCRIPTION
1	STUCCO - PAINTED 'MUSLIN' (SHERWIN WILLIAMS #6133)
	STUCCO - PAINTED 'EUCALYPTUS LEAF' BENJAMIN MOORE #2144-20
	STUCCO - PAINTED 'UNIVERSAL KHAKI' (SHERWIN WILLIAMS #6150)
	STUCCO - PAINTED 'CLARY SAGE' (SHERWIN WILLIAMS #6178)
	STUCCO - PAINTED 'COPPER MOUNTAIN' (SHERWIN WILLIAMS #6356)
6	STUCCO - PAINTED 'NEW COOL YELLOW' (SHERWIN WILLIAMS #2853)
2	STUCCO - PAINTED 'COMPATIBLE CREAM' (SHERWIN WILLIAMS #6387)
3	STUCCO - PAINTED 'FAVORITE TAN' (SHERWIN WILLIAMS #6157)
4	STUCCO - PAINTED 'SUPERIOR BRONZE' (SHERWIN WILLIAMS #6152)
	EIFS - PAINTED 'SLEEPY BLUE' (SHERWIN WILLIAMS #6225)
	EIFS - PAINTED 'MUSLIN' (SHERWIN WILLIAMS #6133)
	EIFS - PAINTED 'UNIVERSAL KHAKI' (SHERWIN WILLIAMS #6150)
5	EIFS - PAINTED 'PURE WHITE' (SHERWIN WILLIAMS #7005)
	EIFS - PAINTED 'SUPERIOR BRONZE' (SHERWIN WILLIAMS #6152)
	CANVAS CANOPY BY SUNBRELLA PATTERNS 8617-0000 ROYAL BLUE
	CANVAS CANOPY BY SUNBRELLA PATTERNS 8703-0000 CRIMSON RED/ NATURAL 6 BAR
7	CAST CONCRETE TILE BY MONIER LIFE TILE 'CASA GRANDE BLEND' 1ESC68144F