



07 Demolition East (Bldg. D) Exterior Elevation

SCALE: 1/8"=1'-0"

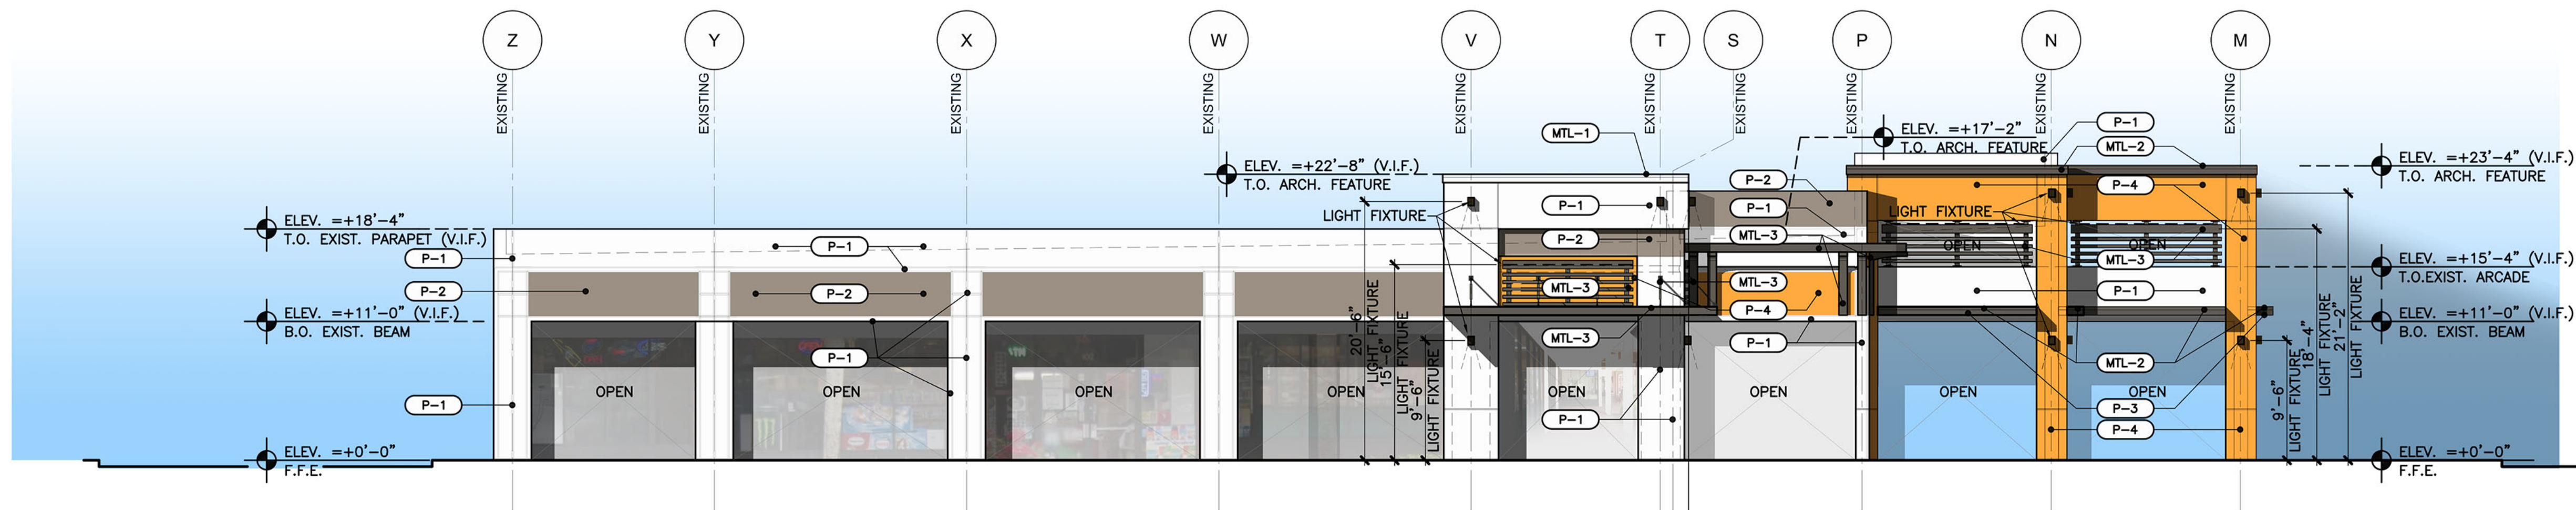


13 Proposed East (Bldg. D) Exterior Elevation

SCALE: 1/8"=1'-0"

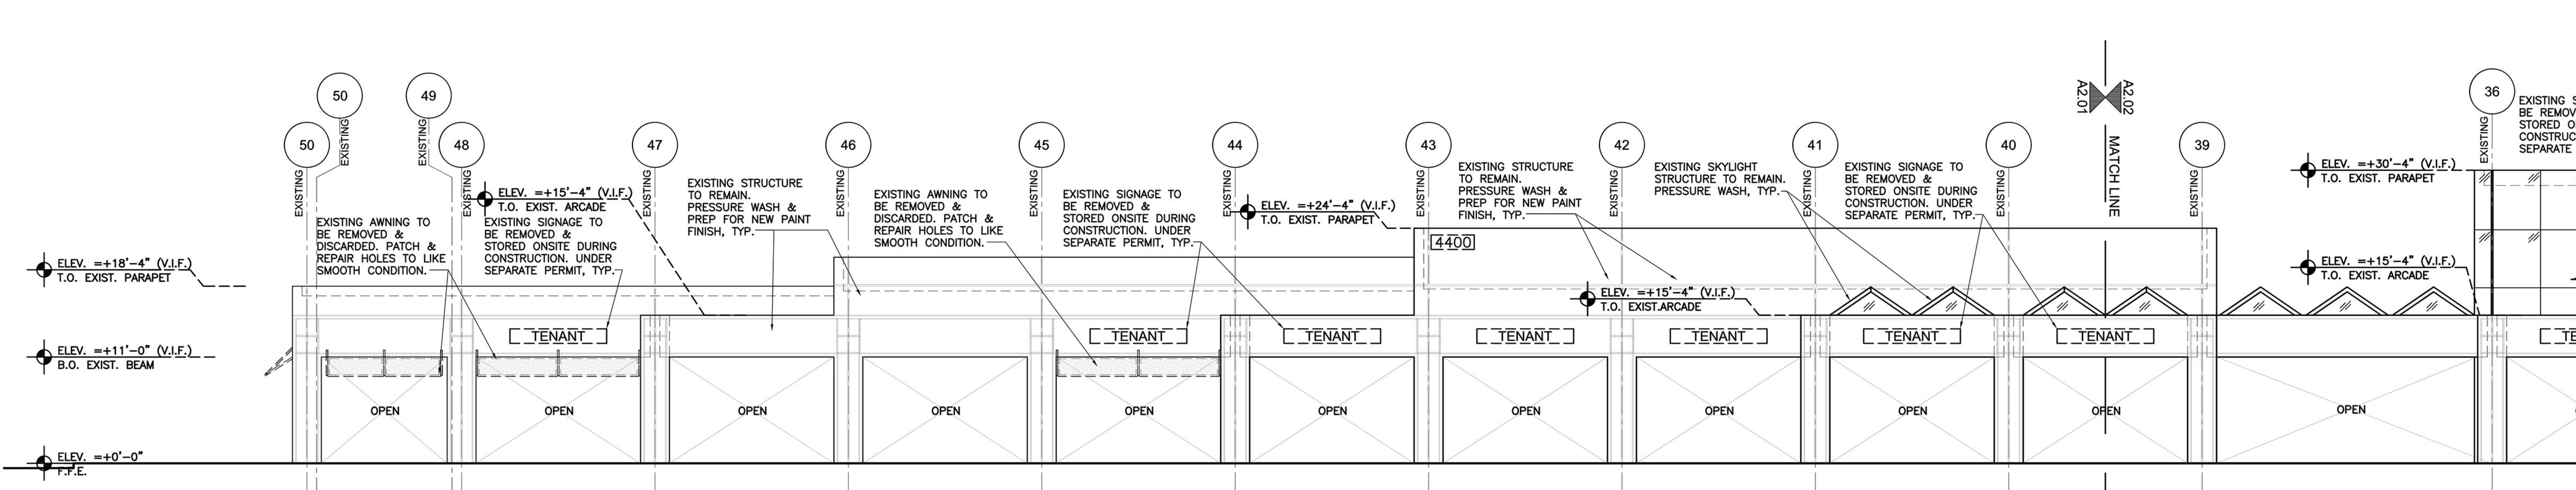

19 Demolition North (Bldg. D) Elevation

SCALE: 1/8"=1'-0"

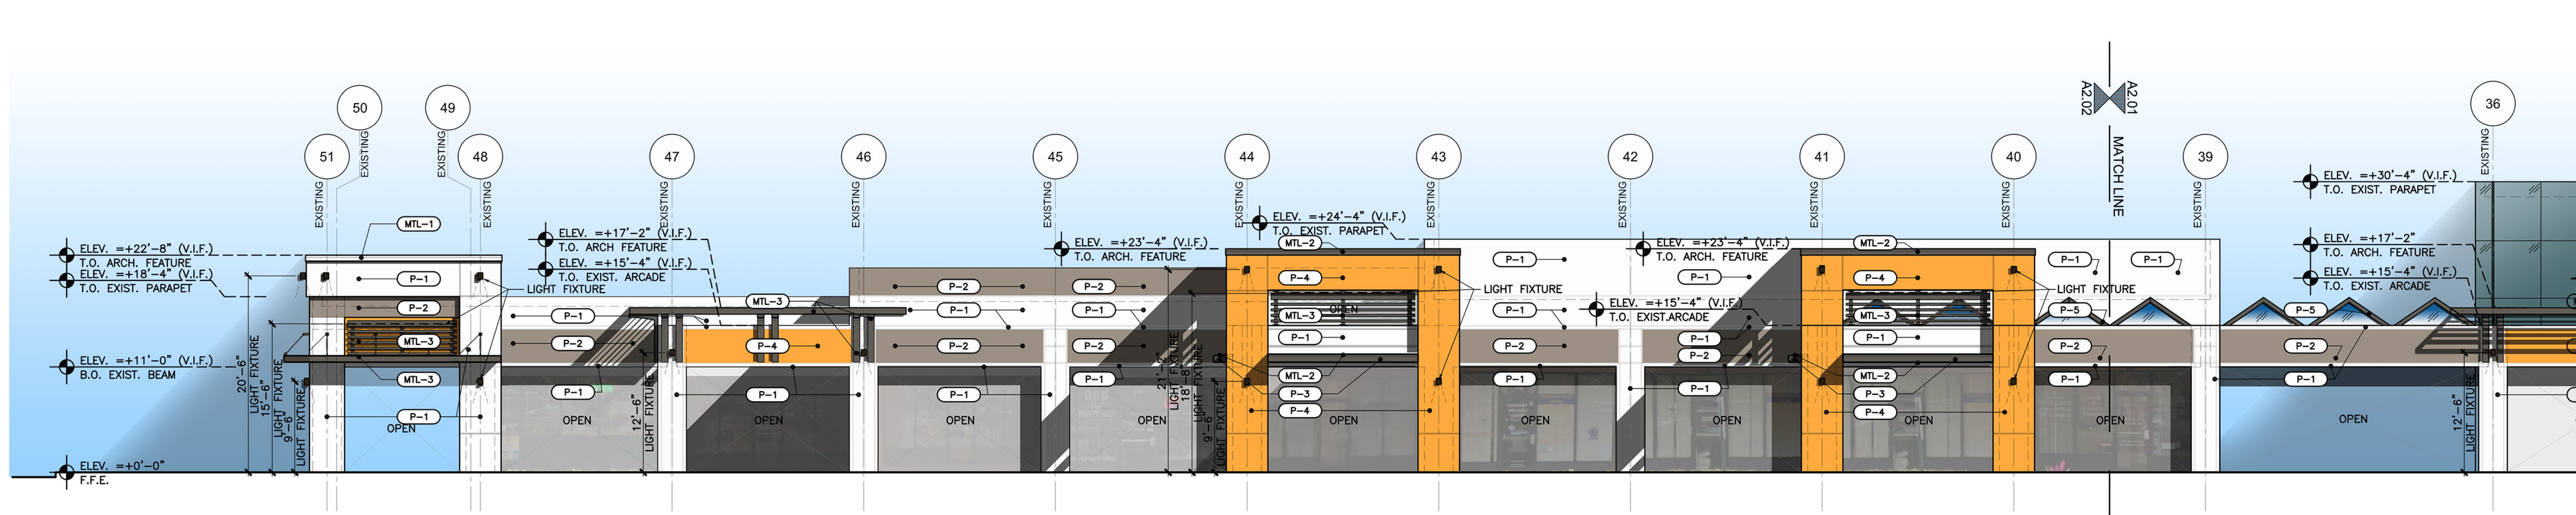


25 Proposed North (Bldg. D) Exterior Elevation

SCALE: 1/8"=1'-0"

Key Plan

SCALE: N.T.S.

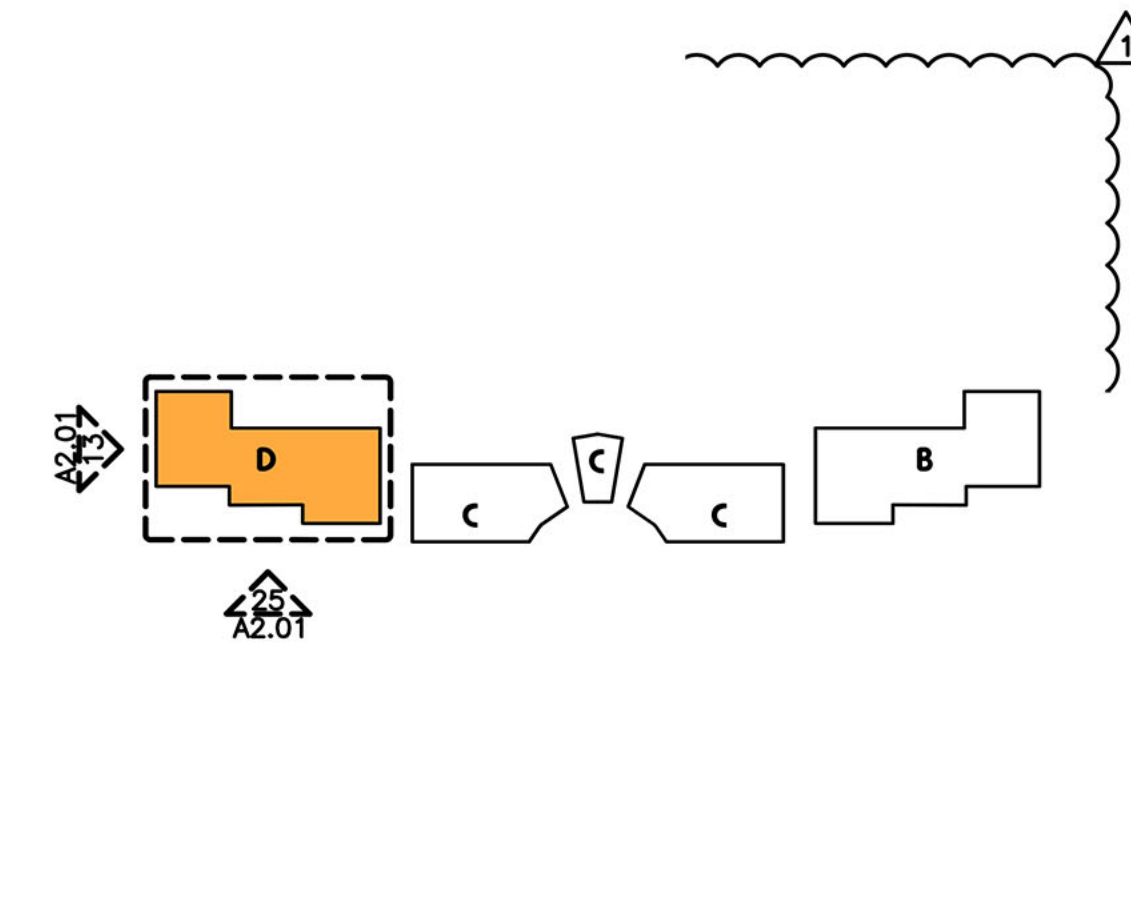

finish schedule :						
TAG	DESCRIPTION	MFG.	MODEL	SIZE	COLOR	REMARKS
MTL-1	ALUMINUM METAL FINISH & FLASHING	FIRESTONE BUILDING PRODUCTS	UNA-CLAD	---	FIRESTONE "BONE WHITE"	TO BE USED IN METAL CAP FLASHING & METAL STUD/STUCCO CANOPIES (KYNAR 500, COLOR MATCH) (OR APPROVED EQUAL PRE-FINISHED PRODUCT)
MTL-2	ALUMINUM METAL FINISH & FLASHING	FIRESTONE BUILDING PRODUCTS	UNA-CLAD	---	FIRESTONE "SLATE GRAY"	TO BE USED IN METAL CAP FLASHING & METAL STUD/STUCCO CANOPIES (KYNAR 500, COLOR MATCH) (OR APPROVED EQUAL PRE-FINISHED PRODUCT) T
MTL-3	DECORATIVE ALUMINUM METAL	HOOVER ARCH. PRODUCTS	CUSTOM	---	COLOR MATCH P-3	TO BE USED IN DECORATIVE METALS & PRE-FAB. CANOPIES. PRE-FINISHED POWDER COATED PAINTED. WWW.HOOVERAP.COM 954-764-1711
P-1	EXTERIOR PAINT	BENJAMIN MOORE	---	---	#AF-15 STEAM	SEE SPECIFICATIONS.
P-2	EXTERIOR PAINT	BENJAMIN MOORE	---	---	#2108-40 STAR DUST	SEE SPECIFICATIONS.
P-3	EXTERIOR PAINT	BENJAMIN MOORE	---	---	#1547 DRAGON'S BREATH	SEE SPECIFICATIONS.
P-4	EXTERIOR PAINT	BENJAMIN MOORE	---	---	#2017-30 TANGALO	SEE SPECIFICATIONS.
P-5	EXTERIOR PAINT	BENJAMIN MOORE	---	---	KYNAR 500 "CHARCOAL GRAY" SR28	TO BE USED IN EXISTING SKYLIGHT MULLIONS. LIQUID FIELD APPLIED PAINT FOR EXISTING CONDITIONS. ENSURE PRESSURE WASHING. REFER TO PAINT SPECIFICATIONS.

GENERAL NOTES :

- PROVIDE PHYSICAL PAINT SAMPLES. ALL DECORATIVE METALS TO BE ENGINEERED SIGNED & SEALED SHOP DRAWINGS & CALCULATIONS BY A FLORIDA PROFESSIONAL DELEGATED ENGINEER FOR REVIEW ARCHITECT & CITY REVIEW AND APPROVAL.
- REFER TO MANUFACTURER PRODUCT SPECIFICATIONS & APPLICATION INSTRUCTIONS.
- OWNER TO APPROVE ALL FINAL MATERIAL SELECTIONS.

MODIS architects
 4955 SW 75th Avenue
 Miami, Florida 33155
 Florida Corp.
 t. 786.879.8882
 f. 786.350.1515
 e. MODIS@MODISarchitects.com
 AIA#26001777

project info :

TOWNSHIP PLAZA
 Facade Renovation
 4400 W. SAMPLE RD.
 COCONUT CREEK, FL 33073

client :

S2
 S2 DEVELOPMENT
 18851 NE 29th Ave Suite 1011
 Aventura, FL 33180
 www.s2development.com

seal :

ROBERT K. MORISSETTE, AIA, NCARB, LEED AP BD+C, CDP
 FLORIDA REGISTERED ARCHITECT #AR 93259

THIS DRAWING IS THE PROPERTY OF MODIS ARCHITECTS, LLC AND IS NOT TO BE REPRODUCED OR COPIED IN WHOLE OR IN PART WITHOUT THE WRITTEN CONSENT OF MODIS ARCHITECTS, LLC. THIS DRAWING IS ONLY TO BE USED FOR THE PROJECT AND SITE SPECIFICALLY IDENTIFIED AND IS NOT TO BE USED FOR ANY OTHER PROJECT. SCALES ARE AS SHOWN. THE CONTRACTOR SHALL CAREFULLY REVIEW ALL DIMENSIONS AND CONDITIONS SHOWN HEREON AND AT ONCE NOTIFY THE ARCHITECT AS TO ANY ERRORS, OMISSIONS, AND/OR INCONSISTENCIES HEREIN MAY DISCOVER. COPYRIGHT © 2019 MODIS ARCHITECTS, LLC

revisions :

1 03/03/2020 DRC COMMENTS

drawing data :

DEMOLITION & PROPOSED EXTERIOR ELEVATIONS

project number : #19077

drawn by : RC
 proj. manager : YP

drawing scale : As Shown
 drawing date : 11/18/2019

phase : Schematic Design

sheet number : **A2.01**