




07 Demolition North (Bldg. C) Exterior Elevation
SCALE: 1/8"=1'-0"

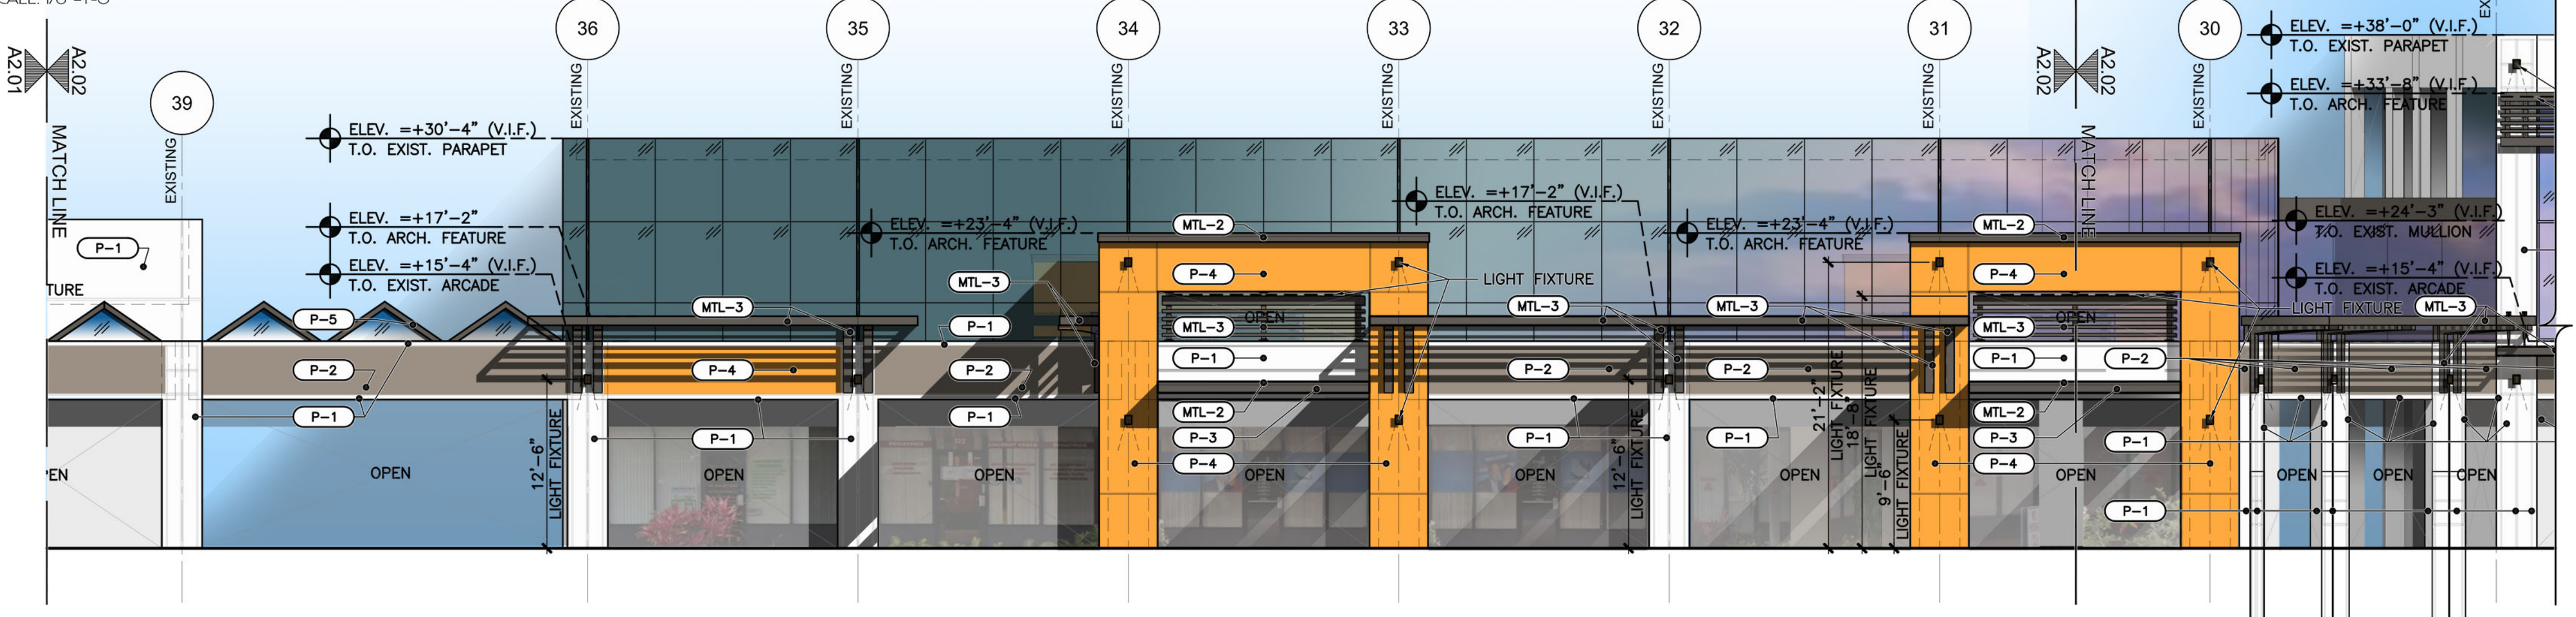

13 Proposed North (Bldg. C) Exterior Elevation
SCALE: 1/8"=1'-0"

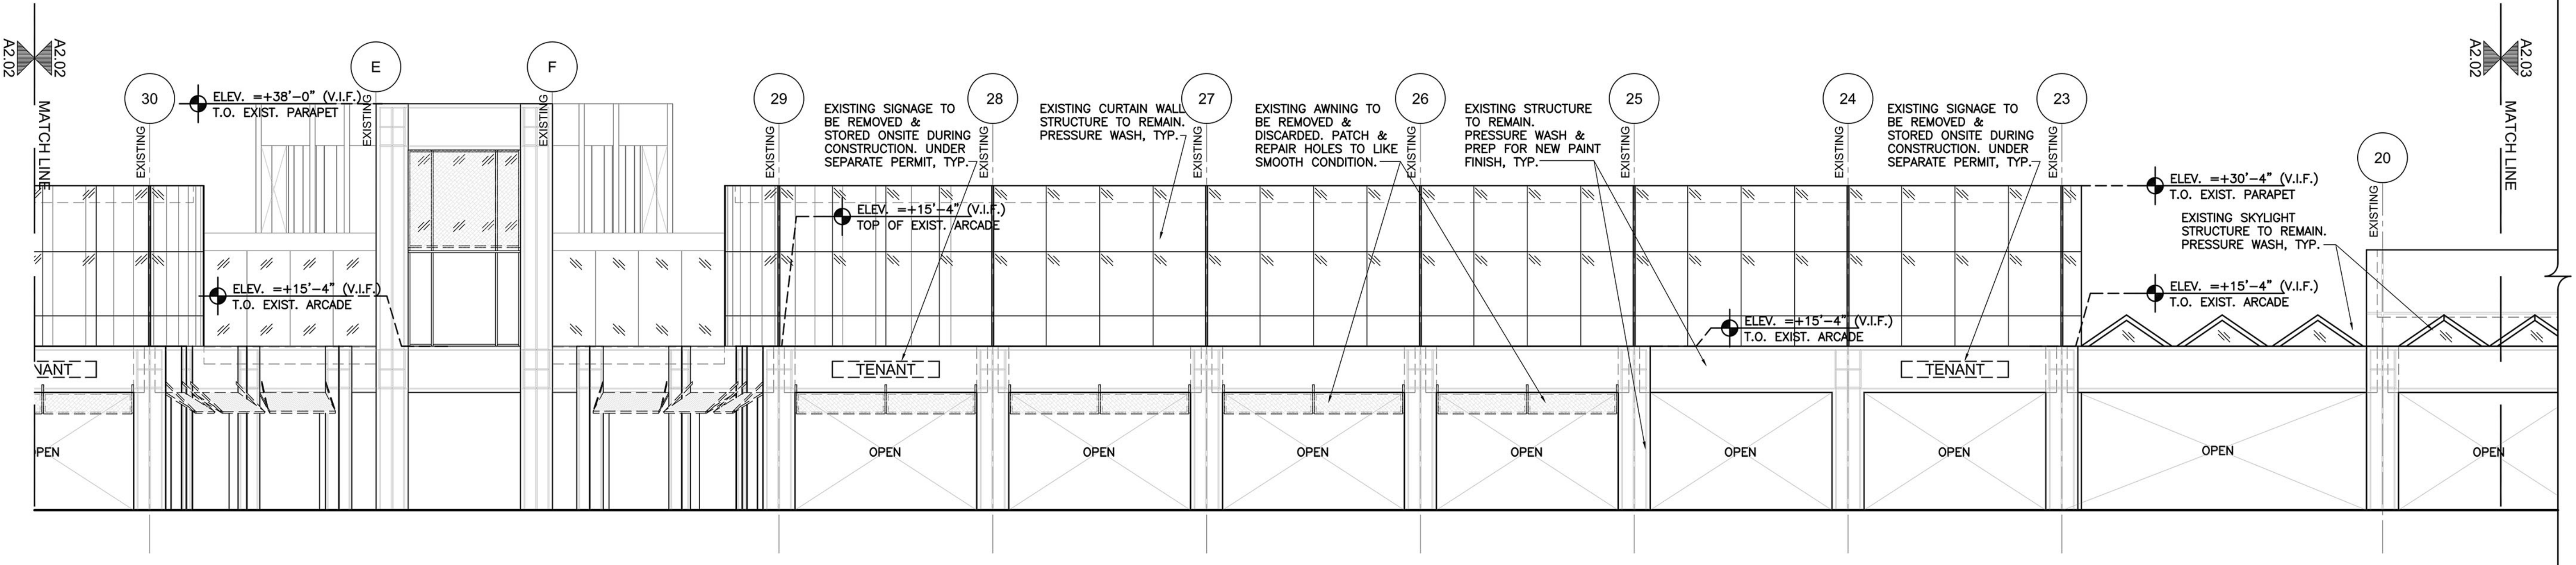

19 Demolition Exterior North (Bldg. C) Elevation
SCALE: 1/8"=1'-0"

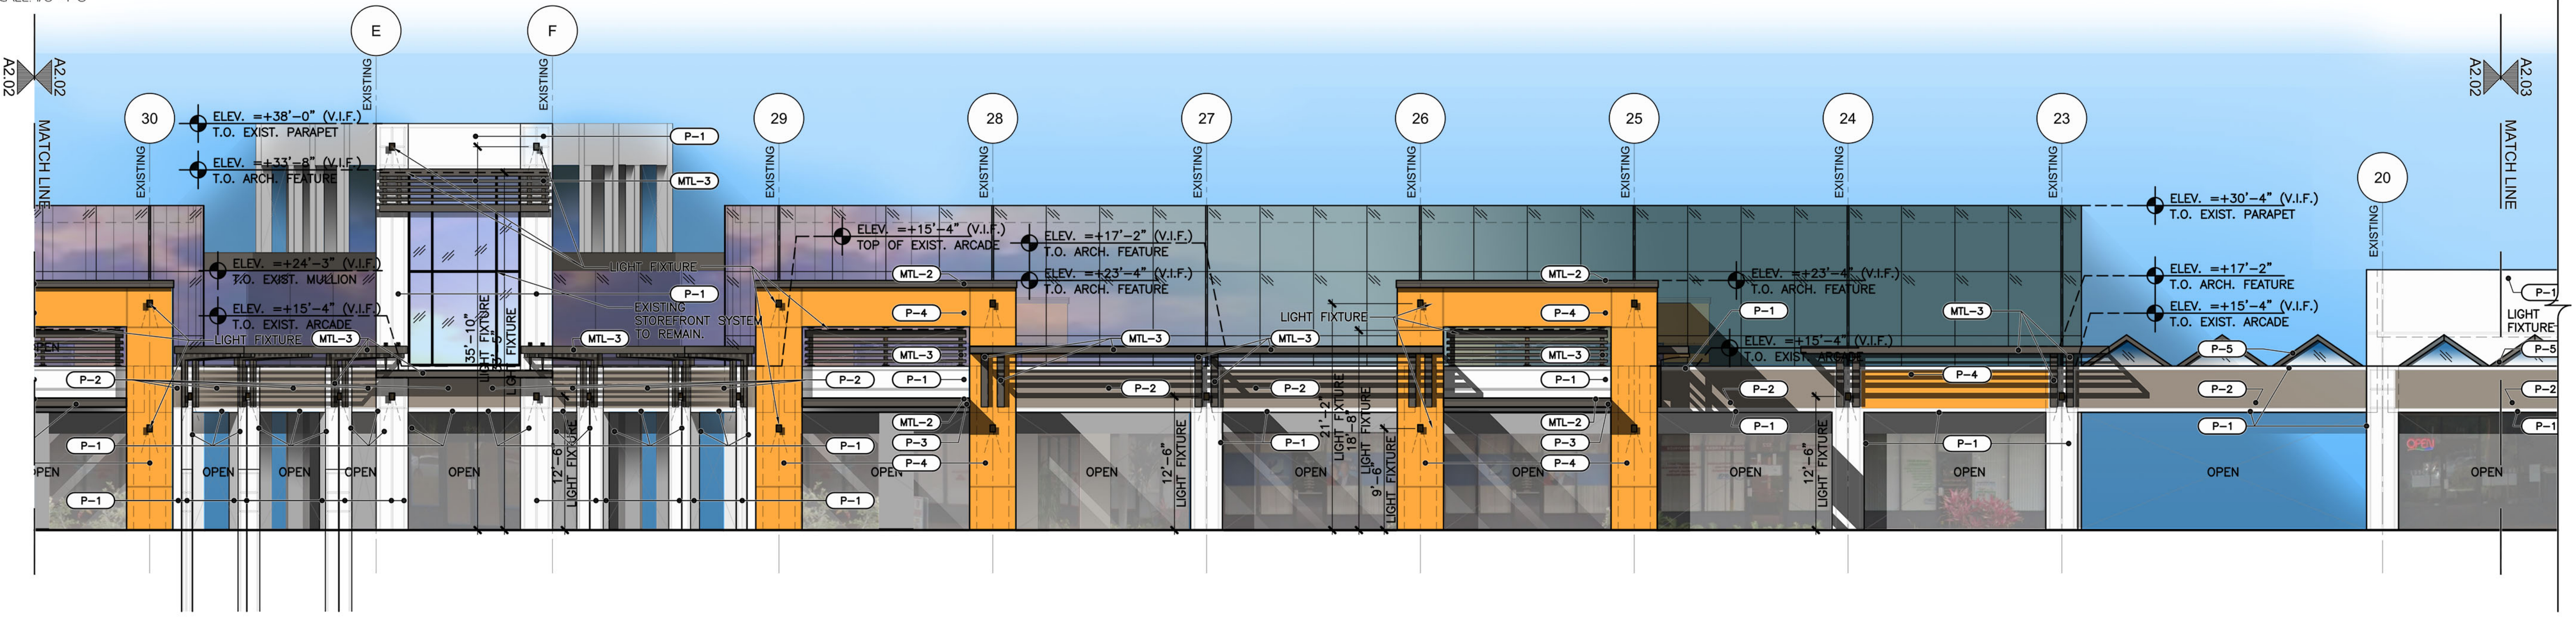

25 Proposed North (Bldg. C) Exterior Elevation
SCALE: 1/8"=1'-0"

MODIS architects
4955 SW 75th Avenue
Miami, Florida 33155
t. 786.879.8882
f. 786.350.1515
e. MODIS@MODISARCHITECTS.COM
AA#2601777

TOWNSHIP PLAZA
Facade Renovation
4400 W. SAMPLE RD.
COCONUT CREEK, FL 33073

client: **S2**
S2 DEVELOPMENT
18851 NE 29th Ave, Suite 1011
Aventura, FL 33180
www.s2development.com

seal:
ROBERT K. MORISSETTE, AIA, NCARB, LEED AP BD+C, CDP
FLORIDA REGISTERED ARCHITECT #AR 93259

THIS DRAWING IS THE PROPERTY OF MODIS ARCHITECTS, LLC AND IS NOT TO BE REPRODUCED OR COPIED IN WHOLE OR IN PART WITHOUT THE EXPRESS WRITTEN CONSENT OF MODIS ARCHITECTS, LLC. THIS DRAWING IS ONLY TO BE USED FOR THE PROJECT AND SITE SPECIFICALLY IDENTIFIED HEREIN AND IS NOT TO BE USED FOR ANY OTHER PROJECT. SCALES ARE AS STATED. THE CONTRACTOR SHALL CAREFULLY REVIEW ALL DIMENSIONS AND CONDITIONS SHOWN HEREIN AND AT ONCE NOTIFY THE ARCHITECT AS TO ANY ERRORS, OMISSIONS, AND/OR INCONSISTENCIES HEREIN MAY DISCOVER. COPYRIGHT © 2019 MODIS ARCHITECTS, LLC

revisions:

03/03/2020 DRC COMMENTS

drawing data:
DEMOLITION & PROPOSED EXTERIOR ELEVATIONS

project number: #19077
drawn by: RC
proj. manager: YP
drawing scale: As Shown
drawing date: 11/18/2019
phase: Schematic Design
sheet number: **A2.02**