




07 Demolition North (Bldg. B) Exterior Elevation
SCALE: 1/8"=1'-0"

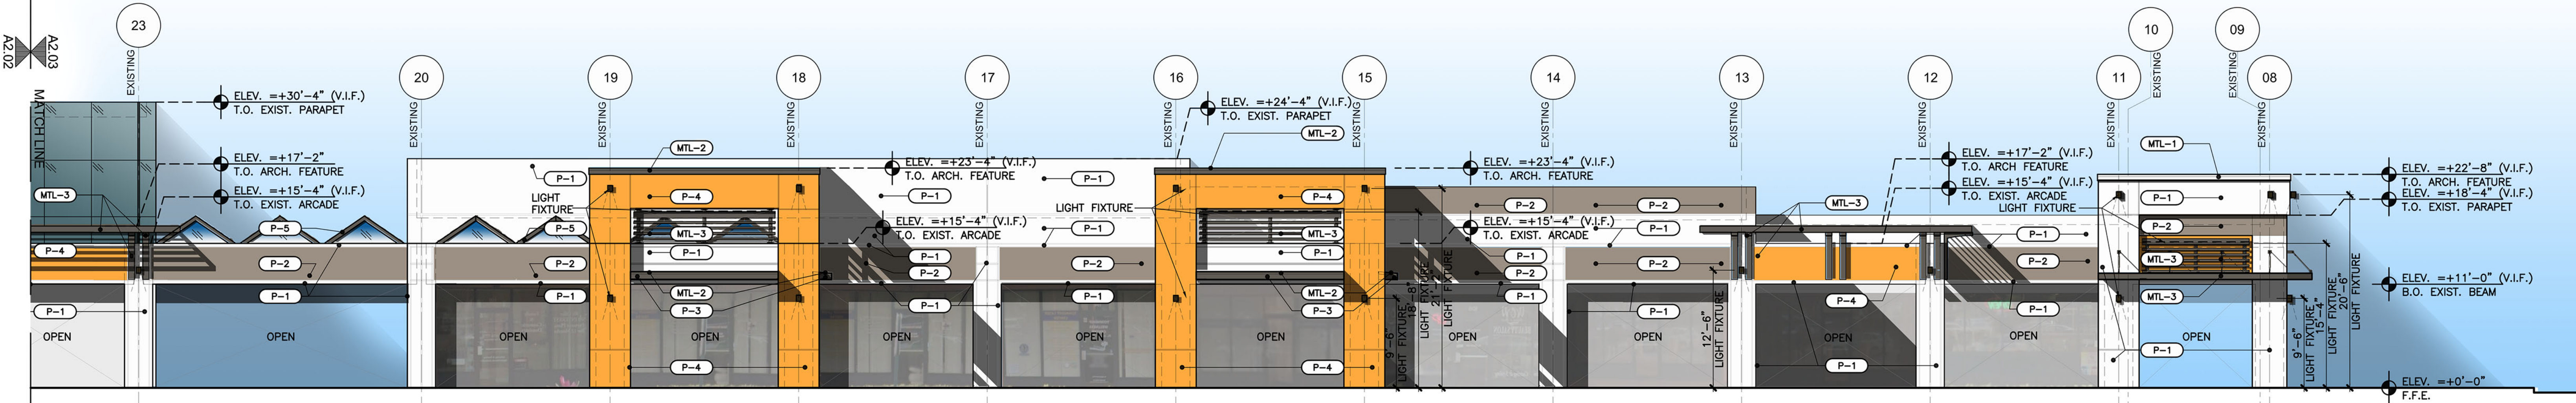


13 Proposed North (Bldg. B) Exterior Elevation
SCALE: 1/8"=1'-0"

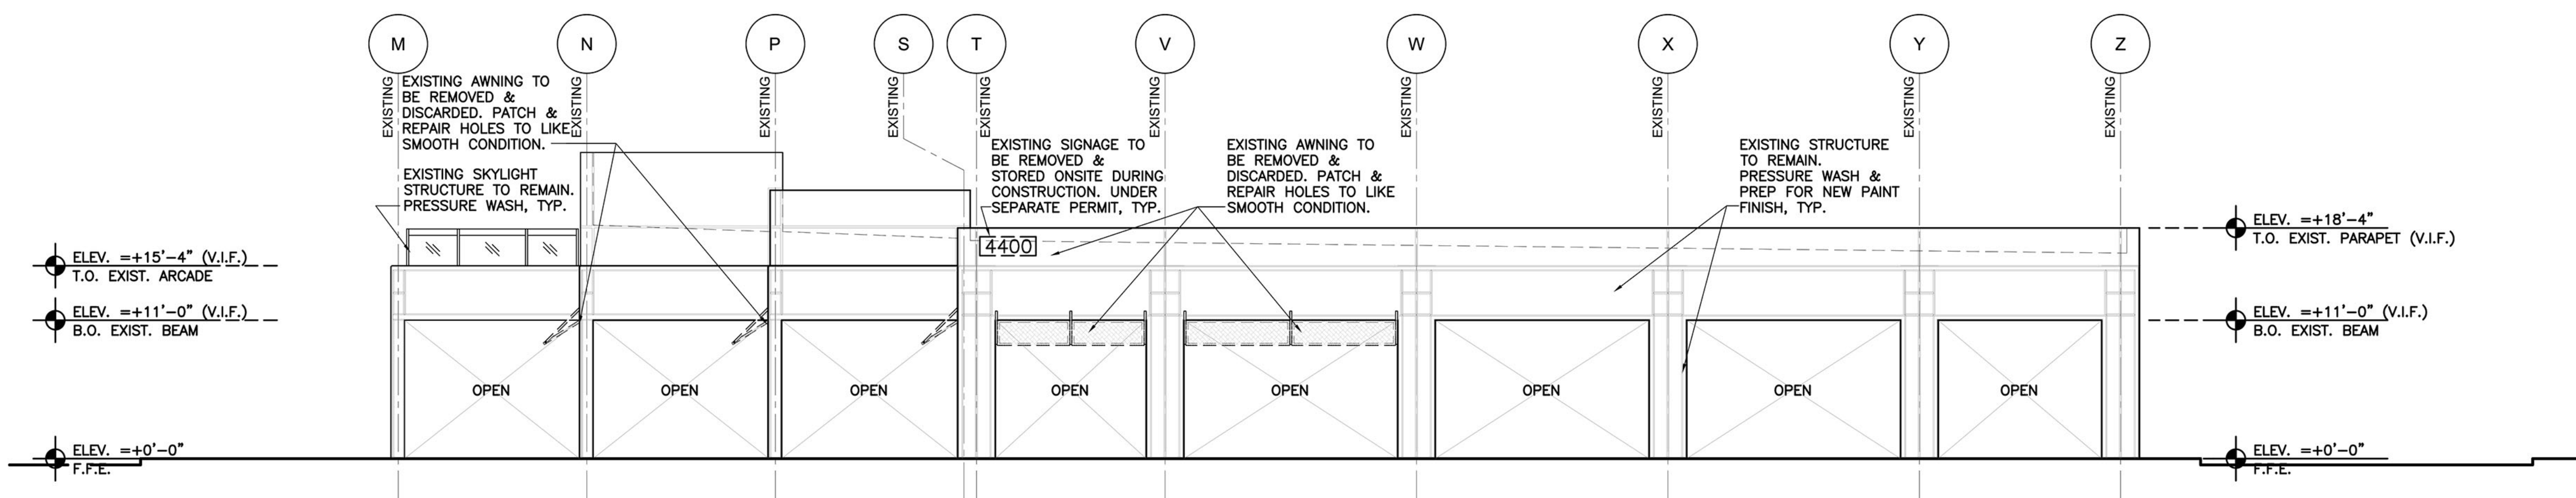

19 Demolition Exterior West (Bldg. B) Elevation
SCALE: 1/8"=1'-0"

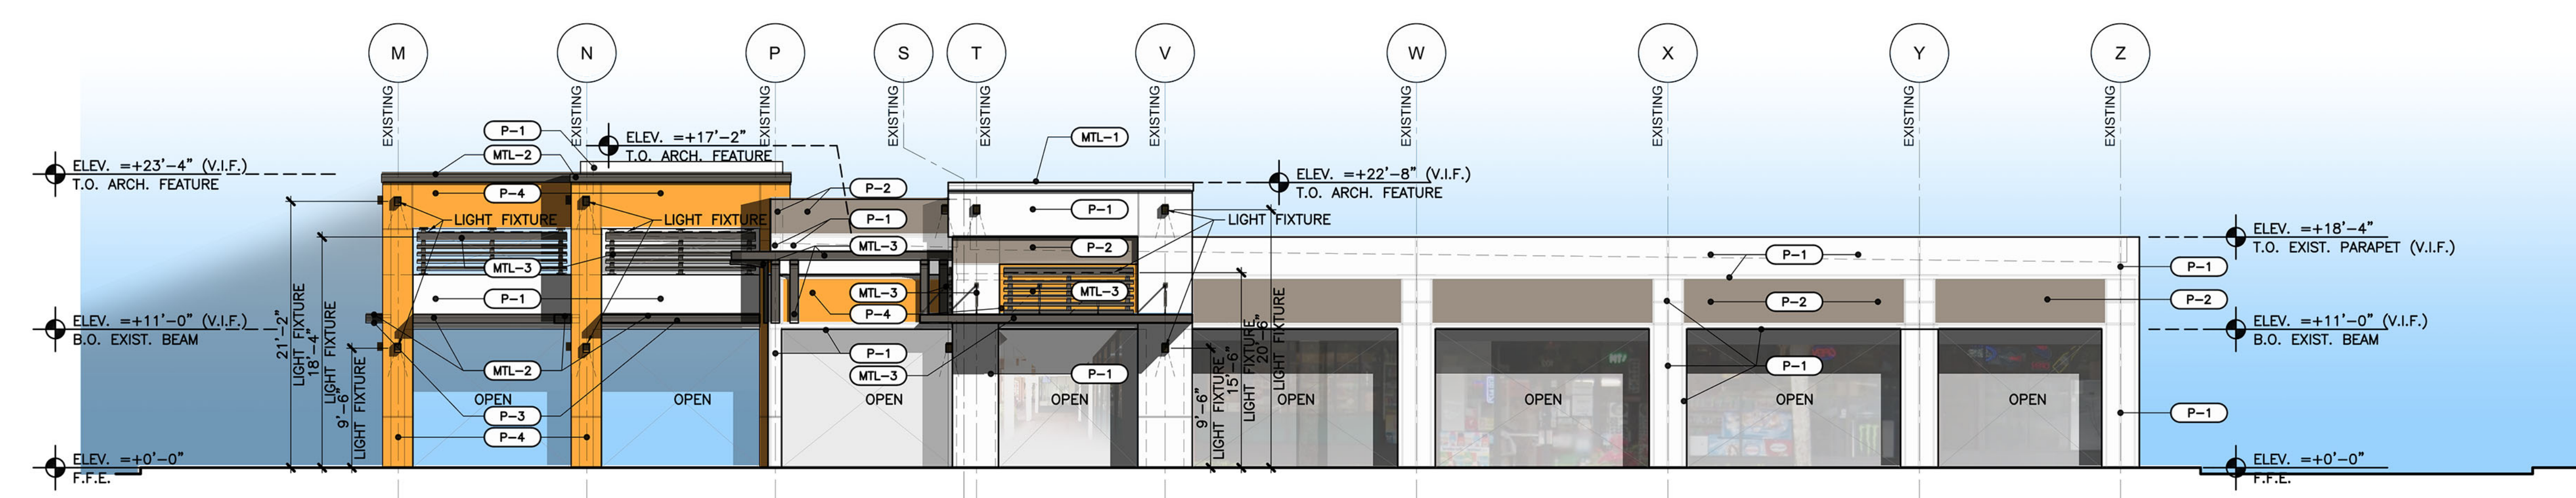

25 Proposed West (Bldg. B) Exterior Elevation
SCALE: 1/8"=1'-0"

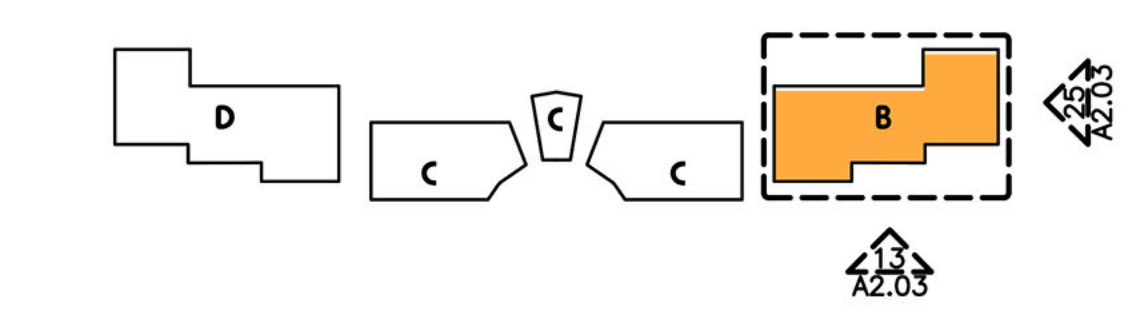

Key Plan
SCALE: N.T.S.

MODIS architects
4955 SW 75th Avenue
Miami, Florida 33155
Florida Corp.
t. 786.879.8882
f. 786.350.1515
e. MODIS@MODISARCHITECTS.COM
AA#26001777

TOWNSHIP PLAZA
Facade Renovation
4400 W. SAMPLE RD.
COCONUT CREEK, FL 33073

client: **S2**
S2 DEVELOPMENT
18851 NE 29th Ave Suite 1011
Aventura, FL 33180
www.s2development.com

seal: _____

revisions: _____

1 03/03/2020 DRC COMMENTS

ROBERT K. MORISSETTE, AIA, NCARB, LEED AP BD+C, CDP
FLORIDA REGISTERED ARCHITECT # AR 93259

THIS DRAWING IS THE PROPERTY OF MODIS ARCHITECTS, LLC AND IS NOT TO BE REPRODUCED OR COPIED IN WHOLE OR IN PART WITHOUT THE WRITTEN CONSENT OF MODIS ARCHITECTS, LLC. THIS DRAWING IS ONLY TO BE USED FOR THE PROJECT AND SITE SPECIFICALLY IDENTIFIED HEREIN AND IS NOT TO BE USED FOR ANY OTHER PROJECT. SCALES ARE AS SHOWN. THE CONTRACTOR SHALL CAREFULLY REVIEW ALL DIMENSIONS AND CONDITIONS SHOWN HEREIN AND AT ONCE NOTIFY THE ARCHITECT AS TO ANY ERRORS, OMISSIONS, AND/OR INCONSISTENCIES HEREIN MAY DISCOVER. COPYRIGHT © 2011 MODIS ARCHITECTS, LLC

DEMOLITION & PROPOSED EXTERIOR ELEVATIONS

project number: #19077

drawn by: RC proj. manager: YP

drawing scale: As Shown drawing date: 11/18/2019

phase: Schematic Design

sheet number: **A2.03**