


NOTES:
 REFER TO SHEET LA-5 FOR PLANT LIST AND CALCULATIONS.
 ALL EXISTING PLANT MATERIAL WITHIN 25' BUFFER SHALL REMAIN UNLESS NOTED ON PLAN.
 ALL EXISTING PLANT THAT IS DEAD OR DOES NOT MEET CITY STANDARDS SHALL BE REPLACED WITH SAME MATERIAL.

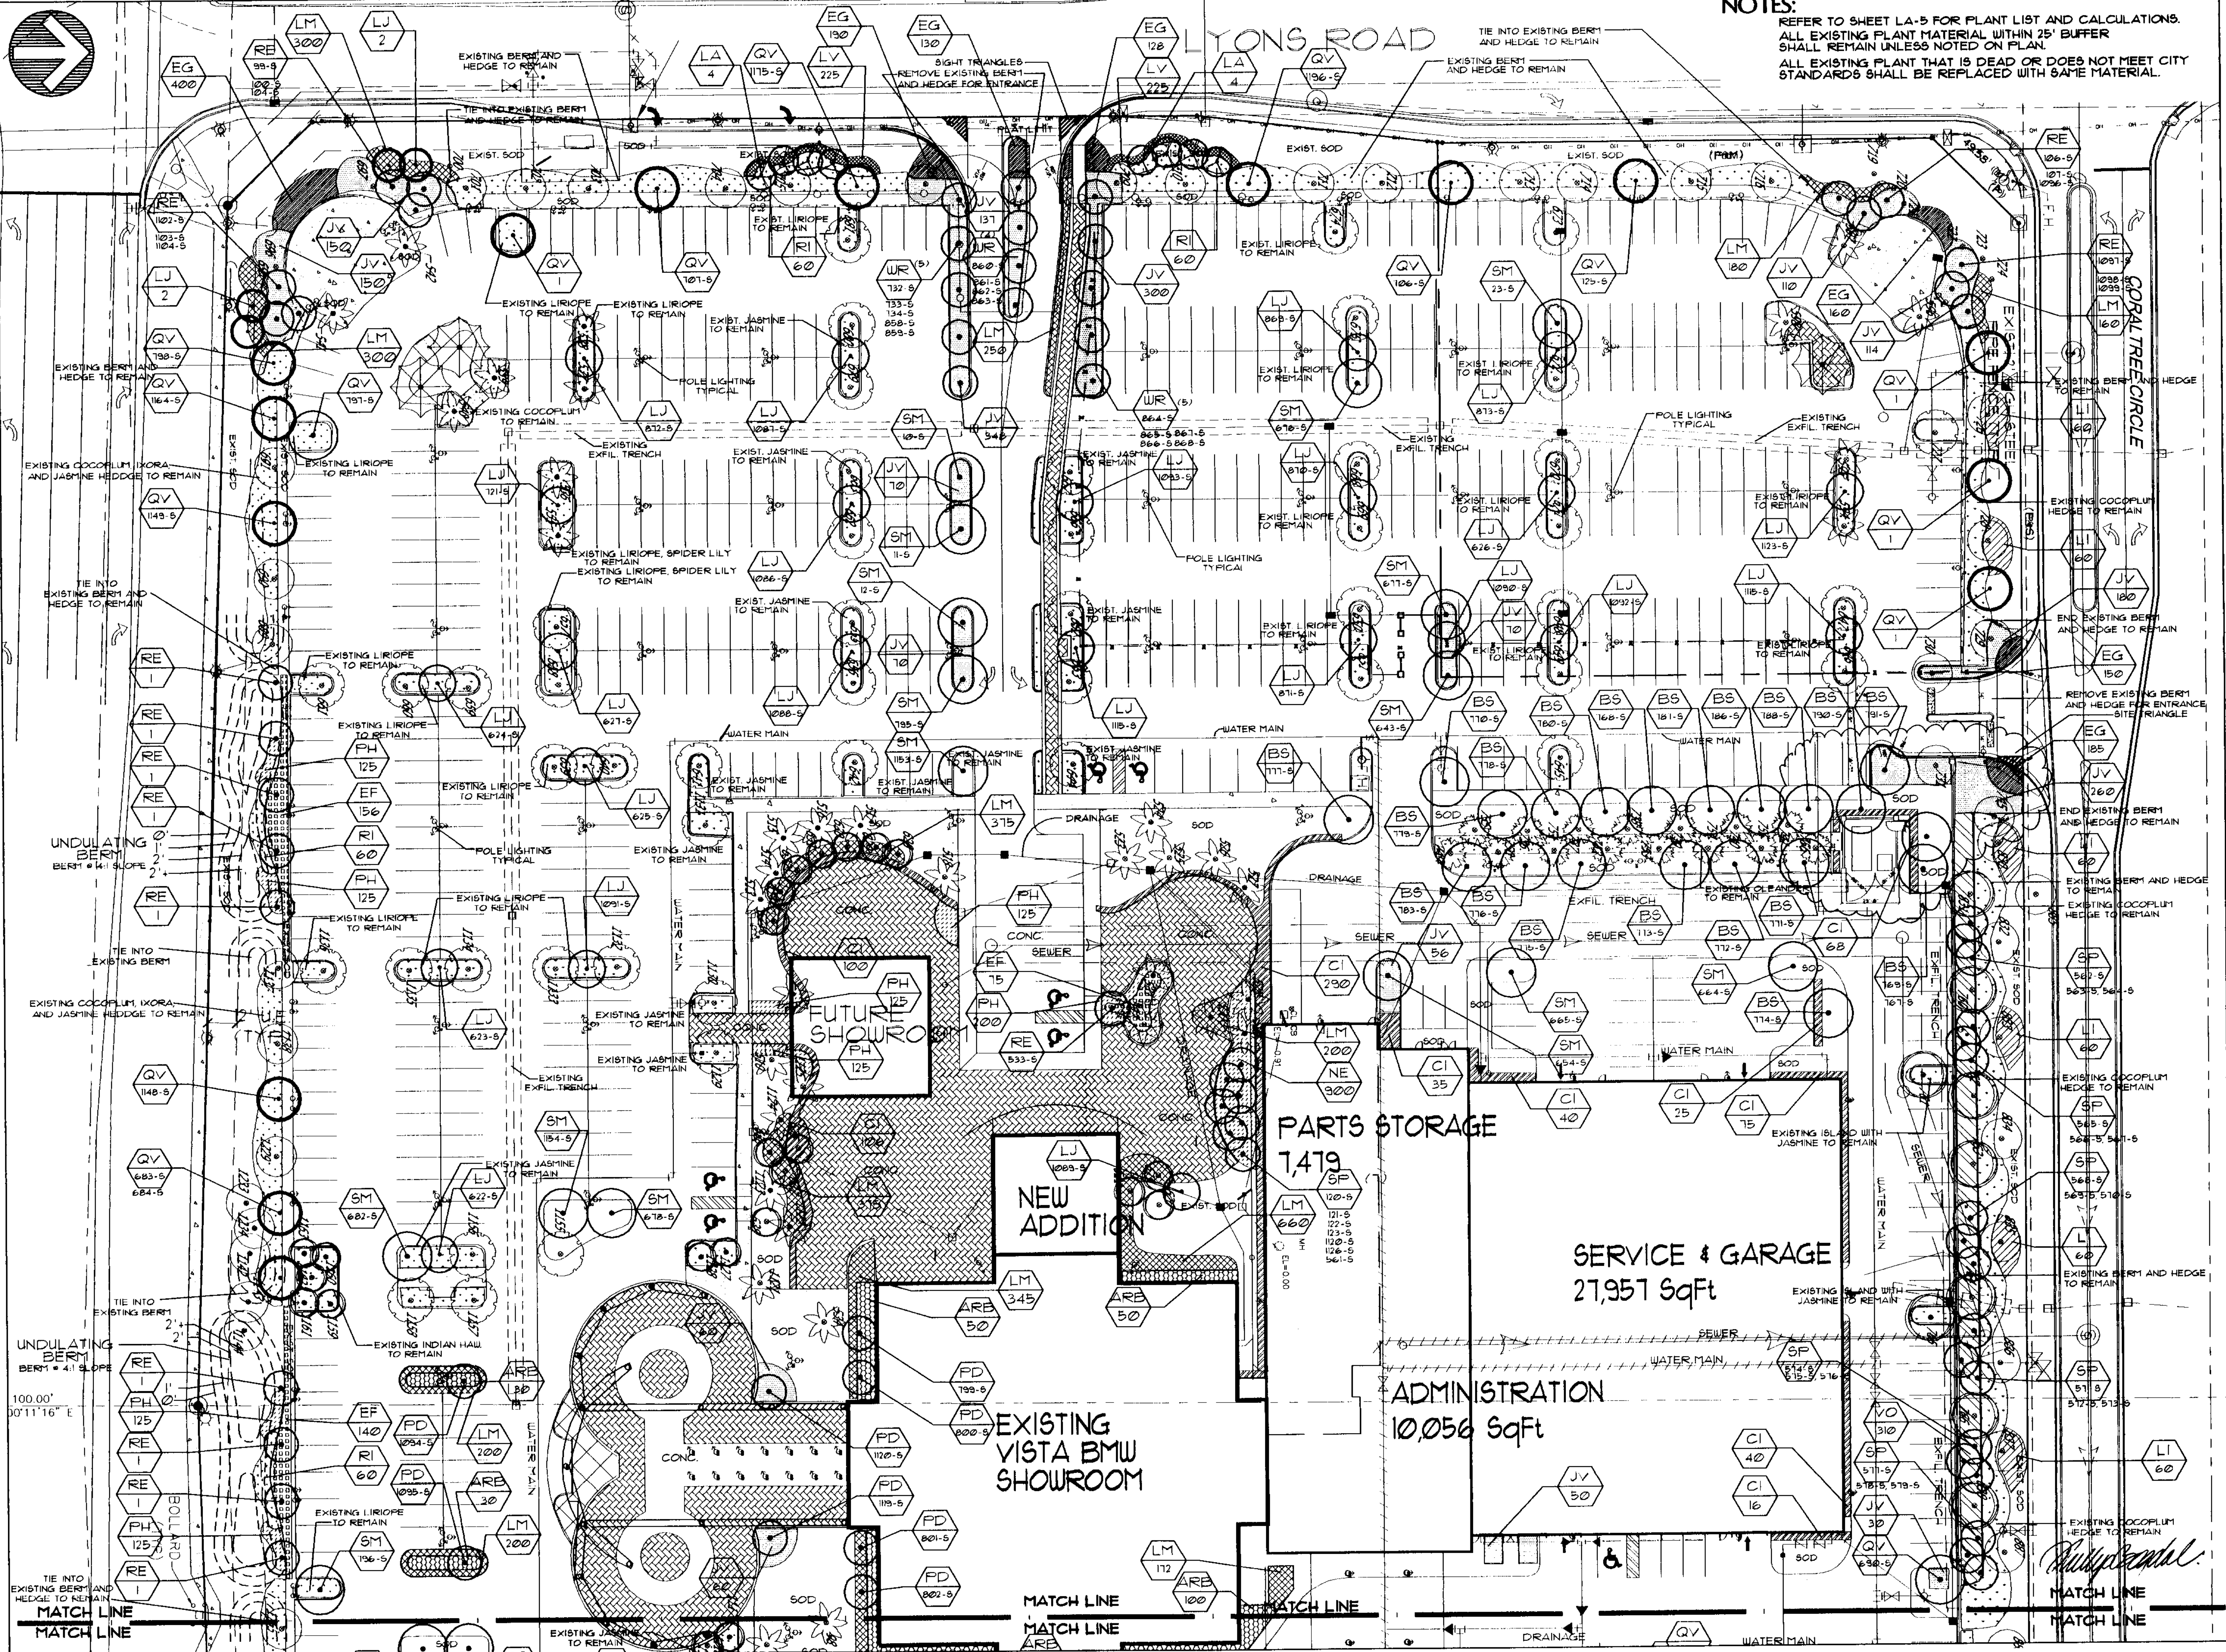

PREPARED BY:
EcoPLAN
 ECOLOGICAL / ENVIRONMENTAL LAND PLANNING
 LAND USE ANALYSIS / LANDSCAPE ARCHITECTURE
 155 SE 4th AVENUE, FORT LAUDERDALE, FL 33316
 PH: 954-524-3722 FAX: 954-524-1525

SITE PLAN SUBMITTAL

VISTA BMW
 CITY OF COCONUT CREEK, FLORIDA
 SAMPLE ROAD AND NW 42ND AVE.

PLANTING PLAN

| | | |
|---------------------|----------------|-----|
| DATE | MARCH 27, 2001 | |
| PROJECT NUMBER | 071 | |
| DRAWN BY | JBE | |
| CHECKED BY | RHL | |
| SCALE | 1"=30'-0" | |
| REVISION | DATE | BY |
| D.R.C. COMMENTS | 4-20-01 | JBE |
| SITE PLAN REVISIONS | 5-18-01 | JBE |
| D.R.C. COMMENTS | 5-28-01 | JBE |
| SITE PLAN REVISIONS | 9-27-01 | JBE |
| SITE PLAN REVISIONS | 12-20-01 | JBE |
| SITE PLAN REVISIONS | 1-21-02 | JBE |
| D.R.C. COMMENTS | 4-4-02 | JBE |
| SHEET NUMBER: | | |

LA-3