



SYNALOVSKI ROMANIK SAYE
Architecture • Planning • Interior Design

1800 Eller Drive, Suite 500
Fort Lauderdale, FL 33316
T 954.961.6806
F 954.961.6807
www.synalovski.com

Manuel Synalovski, AIA
AR 0011628
SEAL

LICENSE NO. AA26001863

WINDMILL PARK

700 LYONS ROAD
COCONUT CREEK, FL 33063
CLIENT: CITY OF COCONUT CREEK

REV	DATE	DESCRIPTION
1	12/14/15	DRG REVIEW COMMENTS

DESIGN DELIVERABLE: PERMIT SET
ISSUE DATE: 01/26/16

PROJECT NUMBER: 1252-140622
DRAWN BY: KW
CHECKED BY: MR

Copyright (c) by SYNALOVSKI ROMANIK SAYE
All Rights Reserved.

SHEET TITLE:
PARTIAL SITE PLAN

SHEET NUMBER:
AS2.01

R=2500.00
D=20°50'13"
L=931.00


R=2440.00
D=8°53'21"
L=378.56

SEE SHEETS AS2.03 & AS2.04 FOR SYMBOL LEGEND OF VENDOR SERVICES AND EQUIPMENT LISTED HEREIN

MATCH LINE SEE SHEET AS2.02

MATCH LINE SEE SHEET AS2.03

1 PARTIAL SITE PLAN
1" = 20'

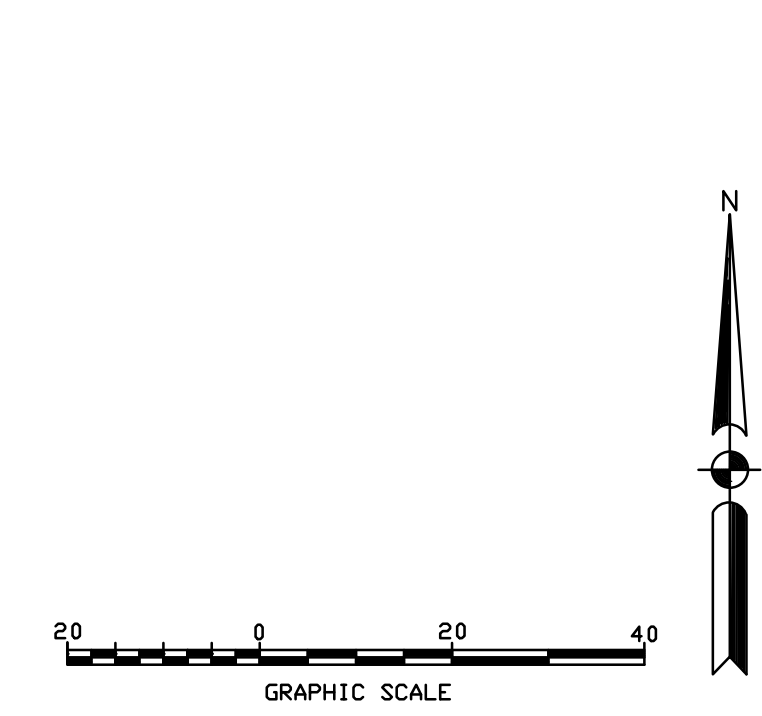

ET:1252-140622 Windmill Park Improvements (Drawing) 1252-140622 - AS2.01 New Site Plans.dwg 25/2016 2:57:46 PM

