




1 WALL SECTION
3/4" = 1'-0"

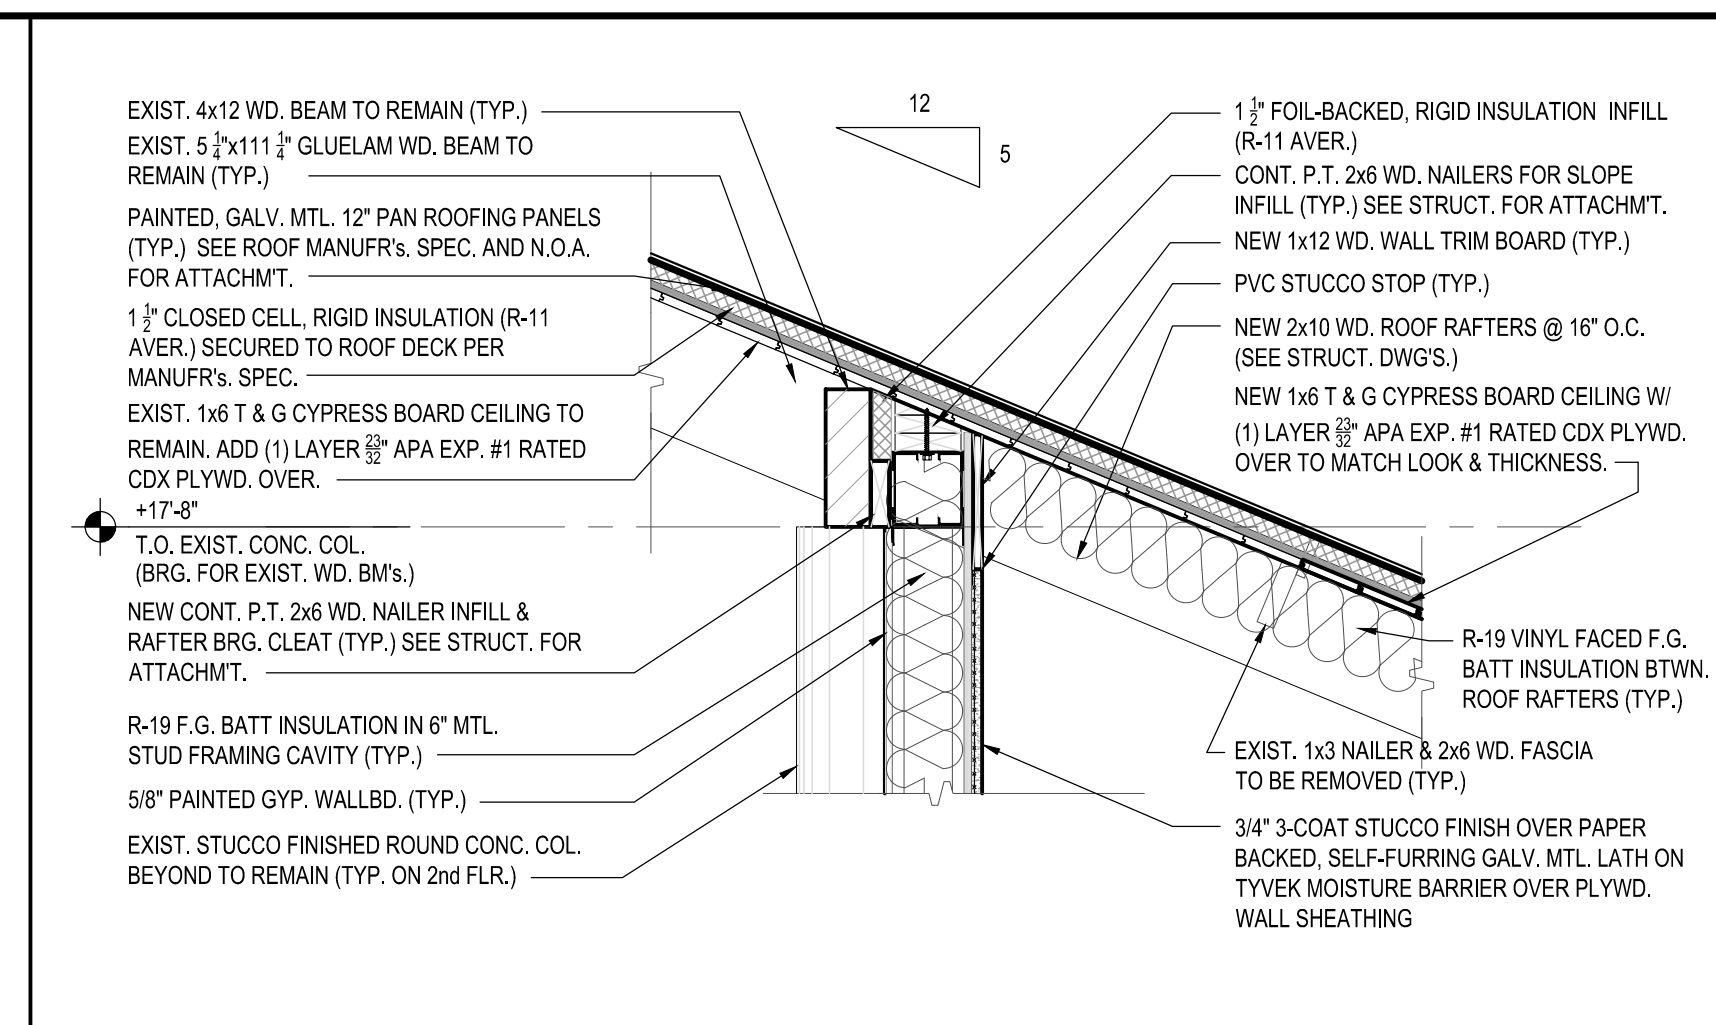


2 WALL SECTION
3/4" = 1'-0"

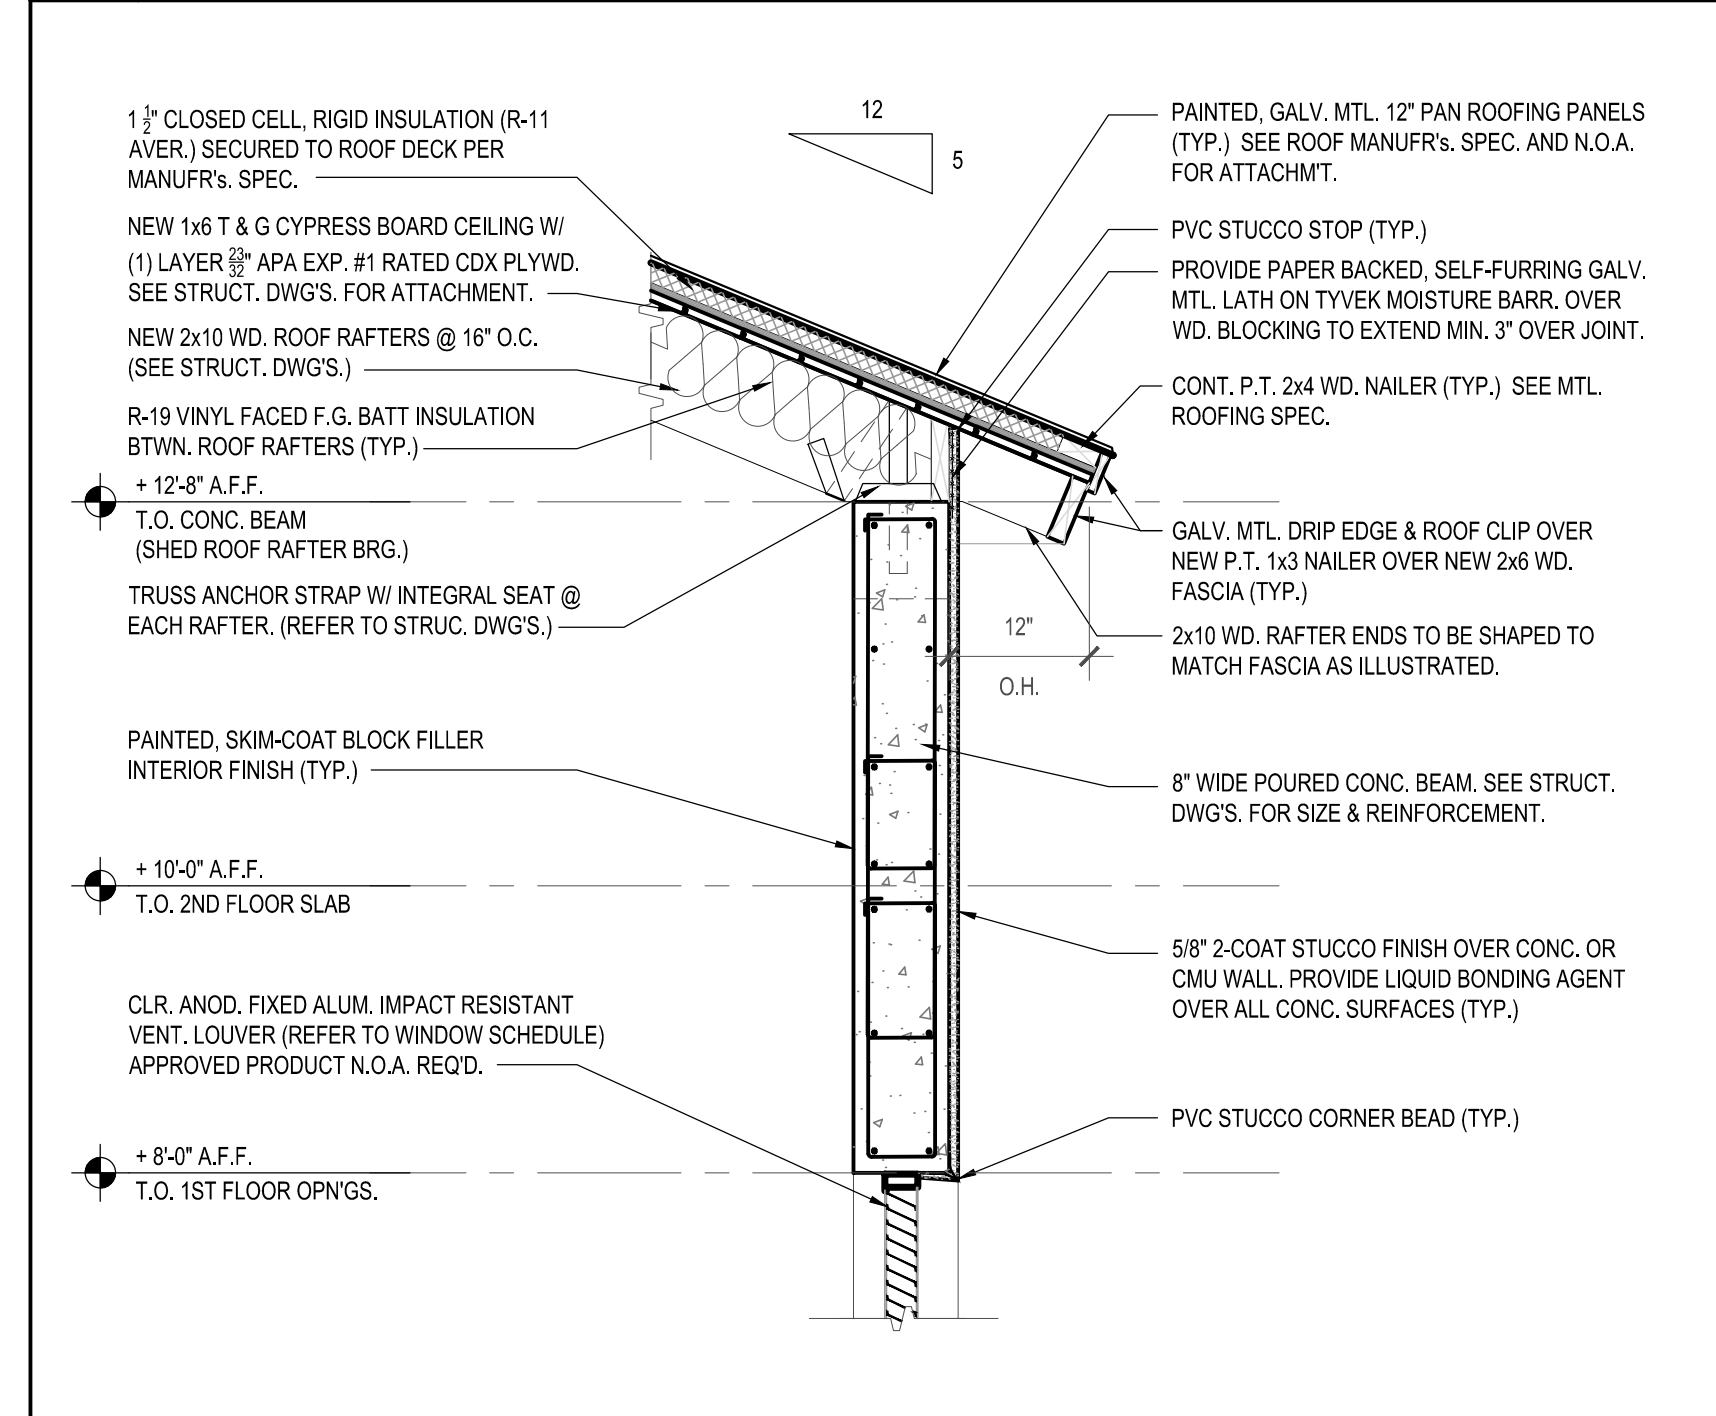

2A WALL SECTION
3/4" = 1'-0"

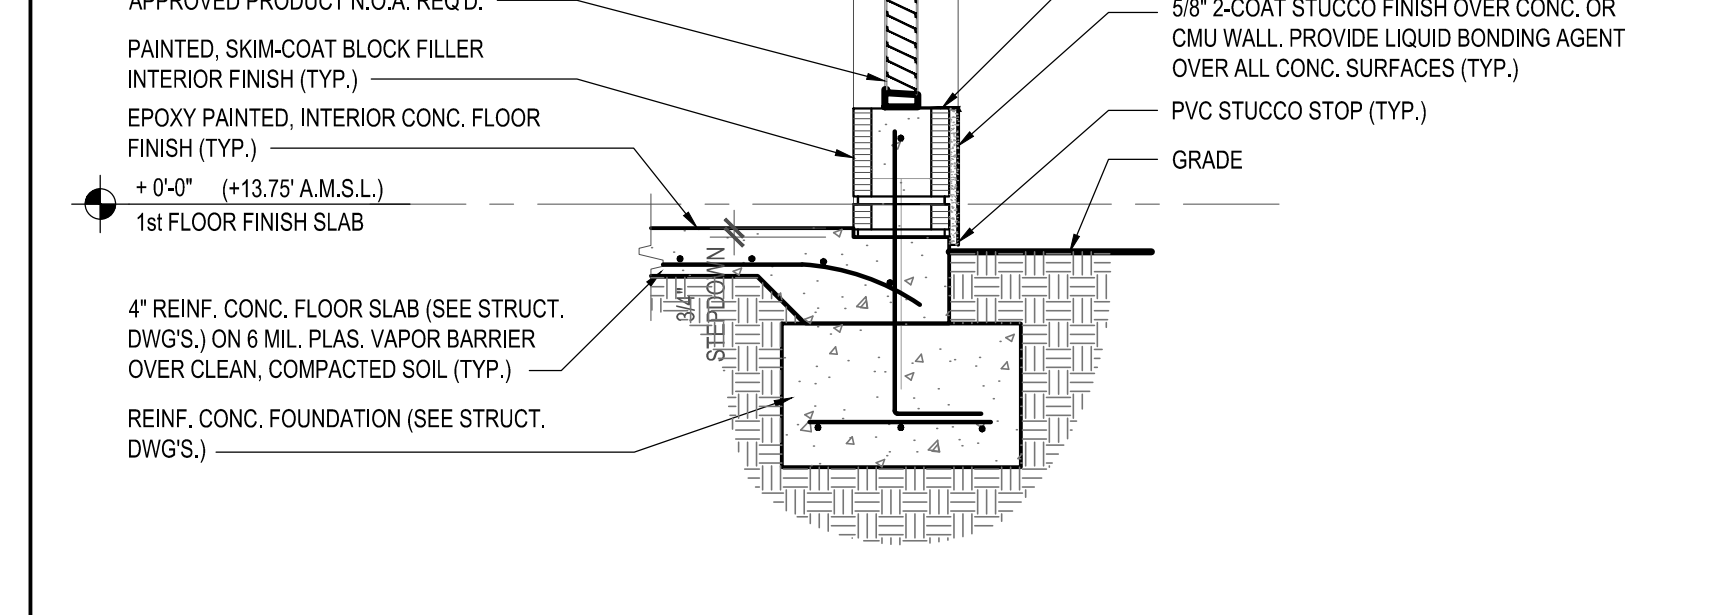


2 WALL SECTION
3/4" = 1'-0"

 

5 DETAIL :
SCALE:



6 DETAIL :
SCALE:

 

7 DETAIL :
SCALE:



8 DETAIL :
SCALE:



3 DETAIL :
SCALE:



4 DETAIL :
SCALE:



9 DETAIL :
SCALE:



10 DETAIL :
SCALE:

SRS
SYNALOVSKI ROMANIK SAYE
Architecture • Planning • Interior Design

1800 Eller Drive, Suite 500
Fort Lauderdale, FL 33316
T 954.961.6806
F 954.961.6807
www.synalovski.com

Manuel Synalovski, AIA
AR 0011628
SEAL

LICENSE NO. AK26001863

WINDMILL PARK

700 LYONS ROAD
COCONUT CREEK, FL 33063

CLIENT: CITY OF COCONUT CREEK

REV	DATE	DESCRIPTION
A	12/14/15	ERIC REVIEW COMMENTS

DESIGN
DELIVERABLE: PERMIT SET
ISSUE DATE: 01/26/16

PROJECT NUMBER: 1252-140622
DRAWN BY: KW
CHECKED BY: MR

Copyright (c) by SYNALOVSKI ROMANIK SAYE
All Rights Reserved.

SHEET TITLE:
**EXISTING PAVILION
WALL SECTIONS
and DETAILS**

SHEET NUMBER:
A1-6.1