



SYNALOVSKI ROMANIK SAYE
Architecture • Planning • Interior Design

1800 Eller Drive, Suite 500
Fort Lauderdale, FL 33316
T 954.961.6806
F 954.961.6807
www.synalovskid.com

Manuel Synalovski, AIA
AR 0011628
SEAL

LICENSE NO. AA26001863

WINDMILL PARK
700 LYONS ROAD
COCONUT CREEK, FL 33063
CLIENT: CITY OF COCONUT CREEK


REV	DATE	DESCRIPTION
1/26	12/14/15	DRG REVIEW COMMENTS

DESIGN DELIVERABLE: PERMIT SET
ISSUE DATE: 01/26/16


PROJECT NUMBER: 1252-140622
DRAWN BY: KW
CHECKED BY: MS

Copyright (c) by SYNALOVSKI ROMANIK SAYE
All rights reserved.
SHEET TITLE:
WEST ENTRY FEATURE


SHEET NUMBER:
A3-1.0

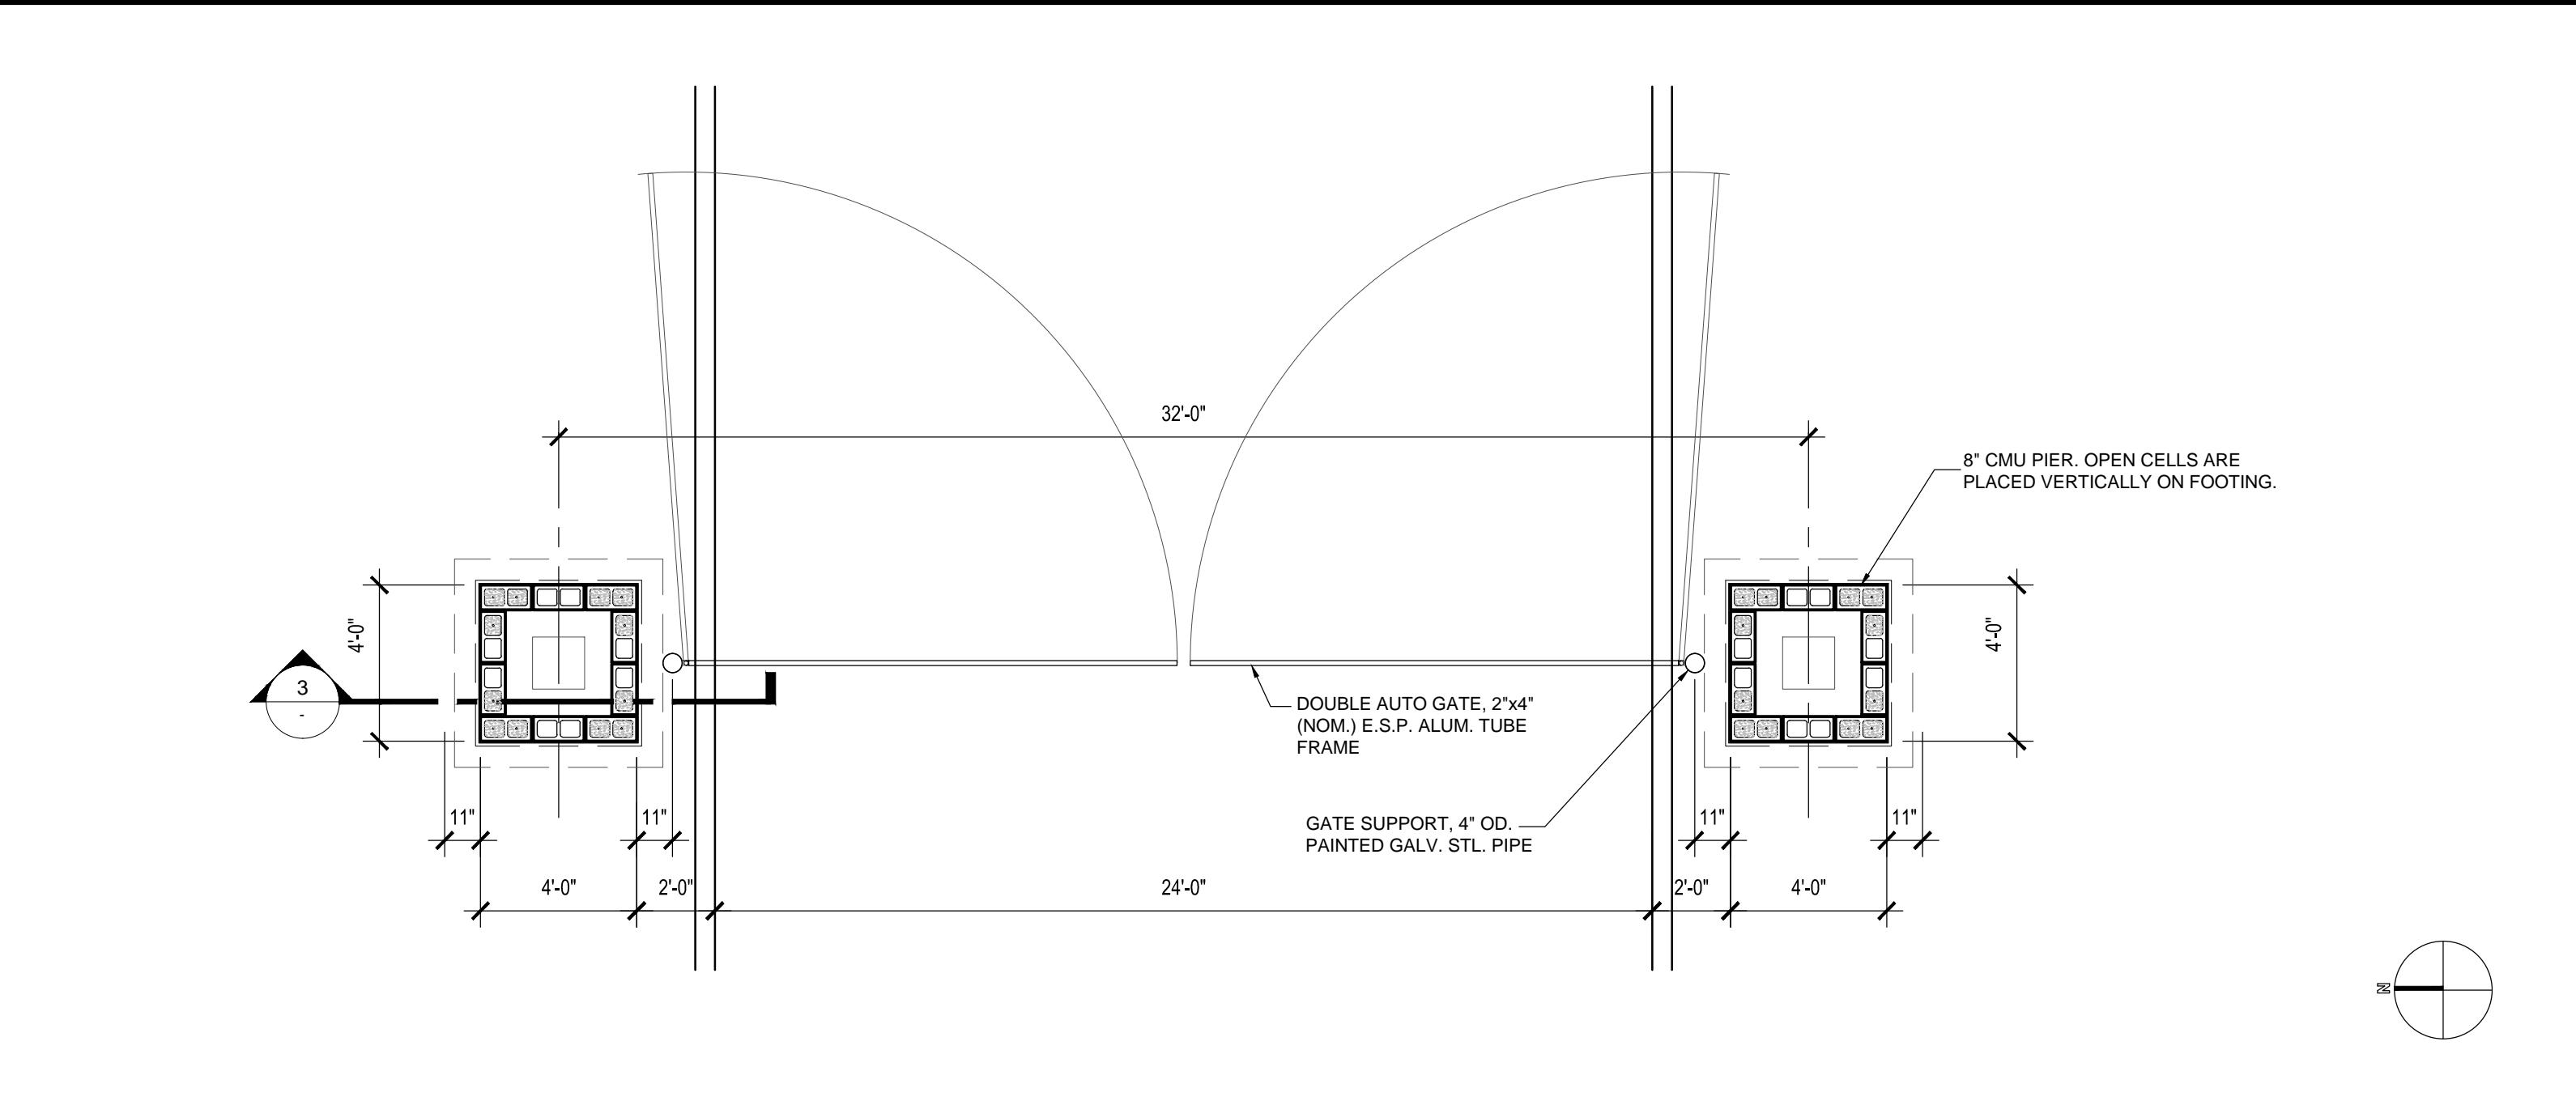


1 FLOOR PLAN
1/4" = 1'-0"

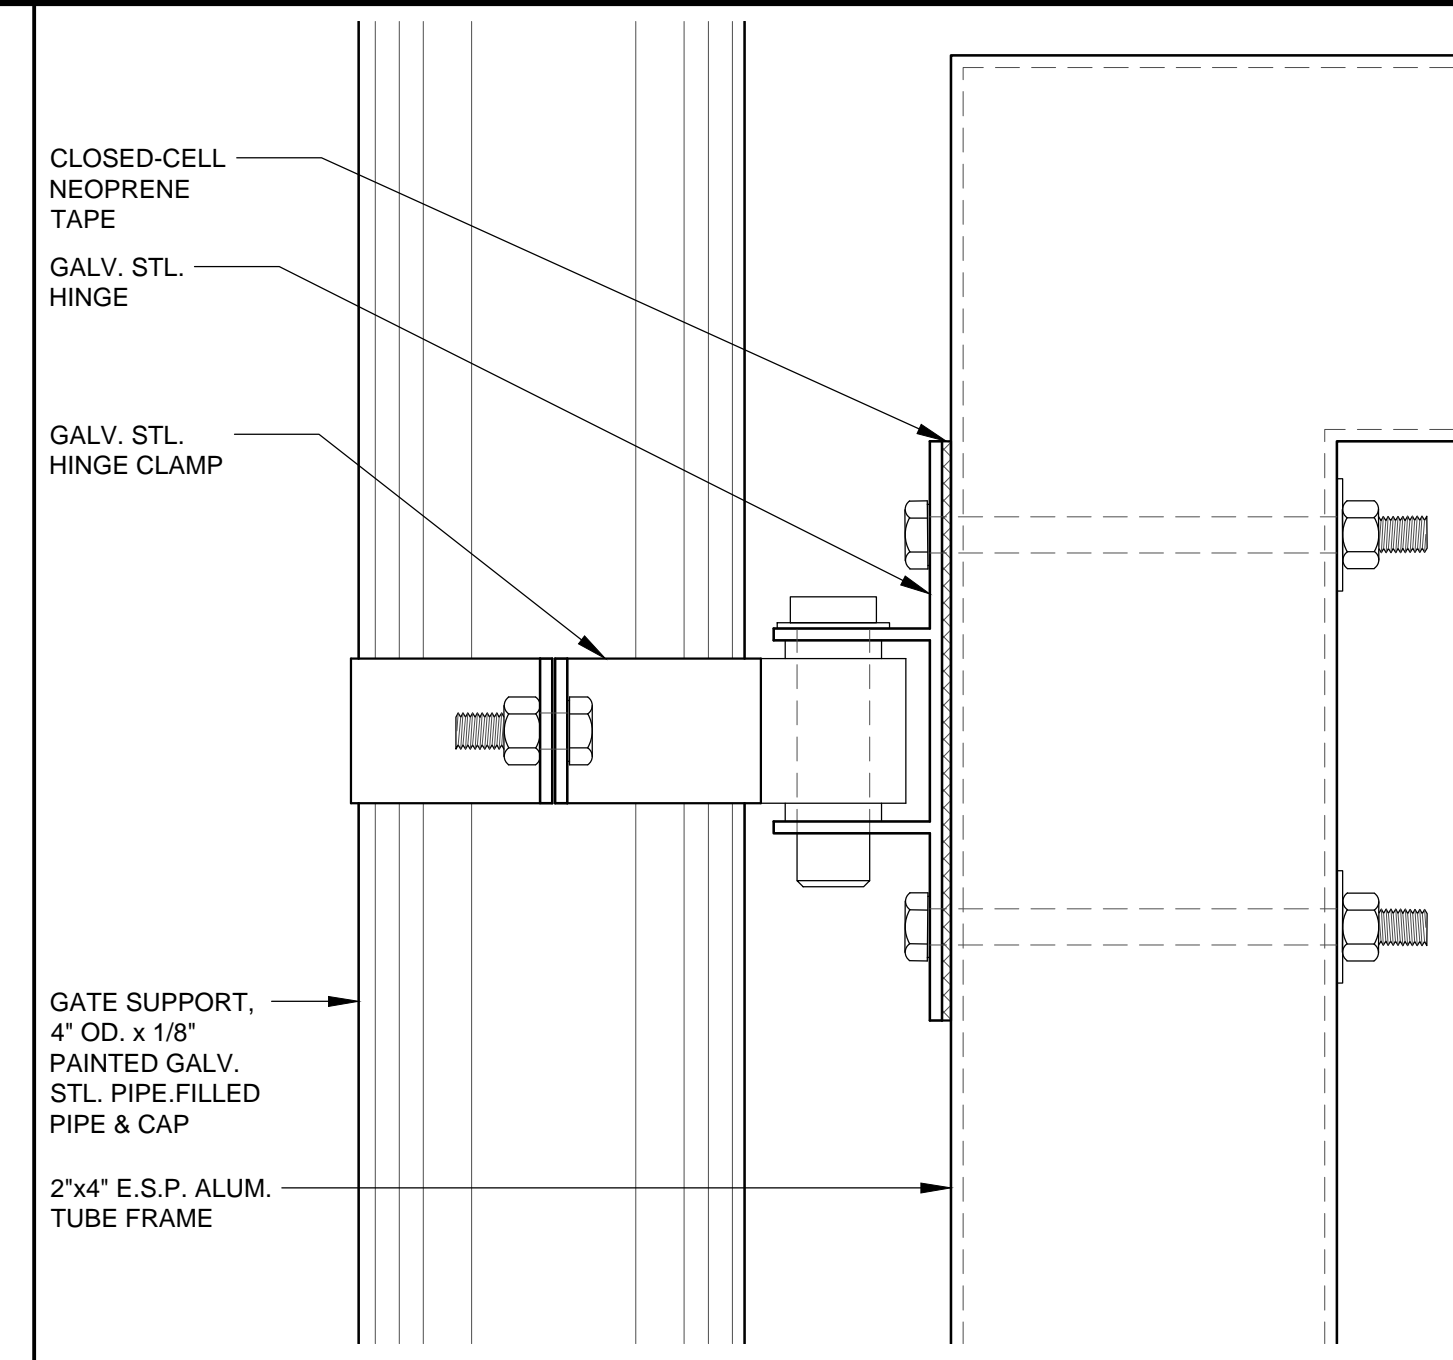


5 DOBLE AUTO GATE - HINGE CONNECTION DETAIL
6" = 1'-0"

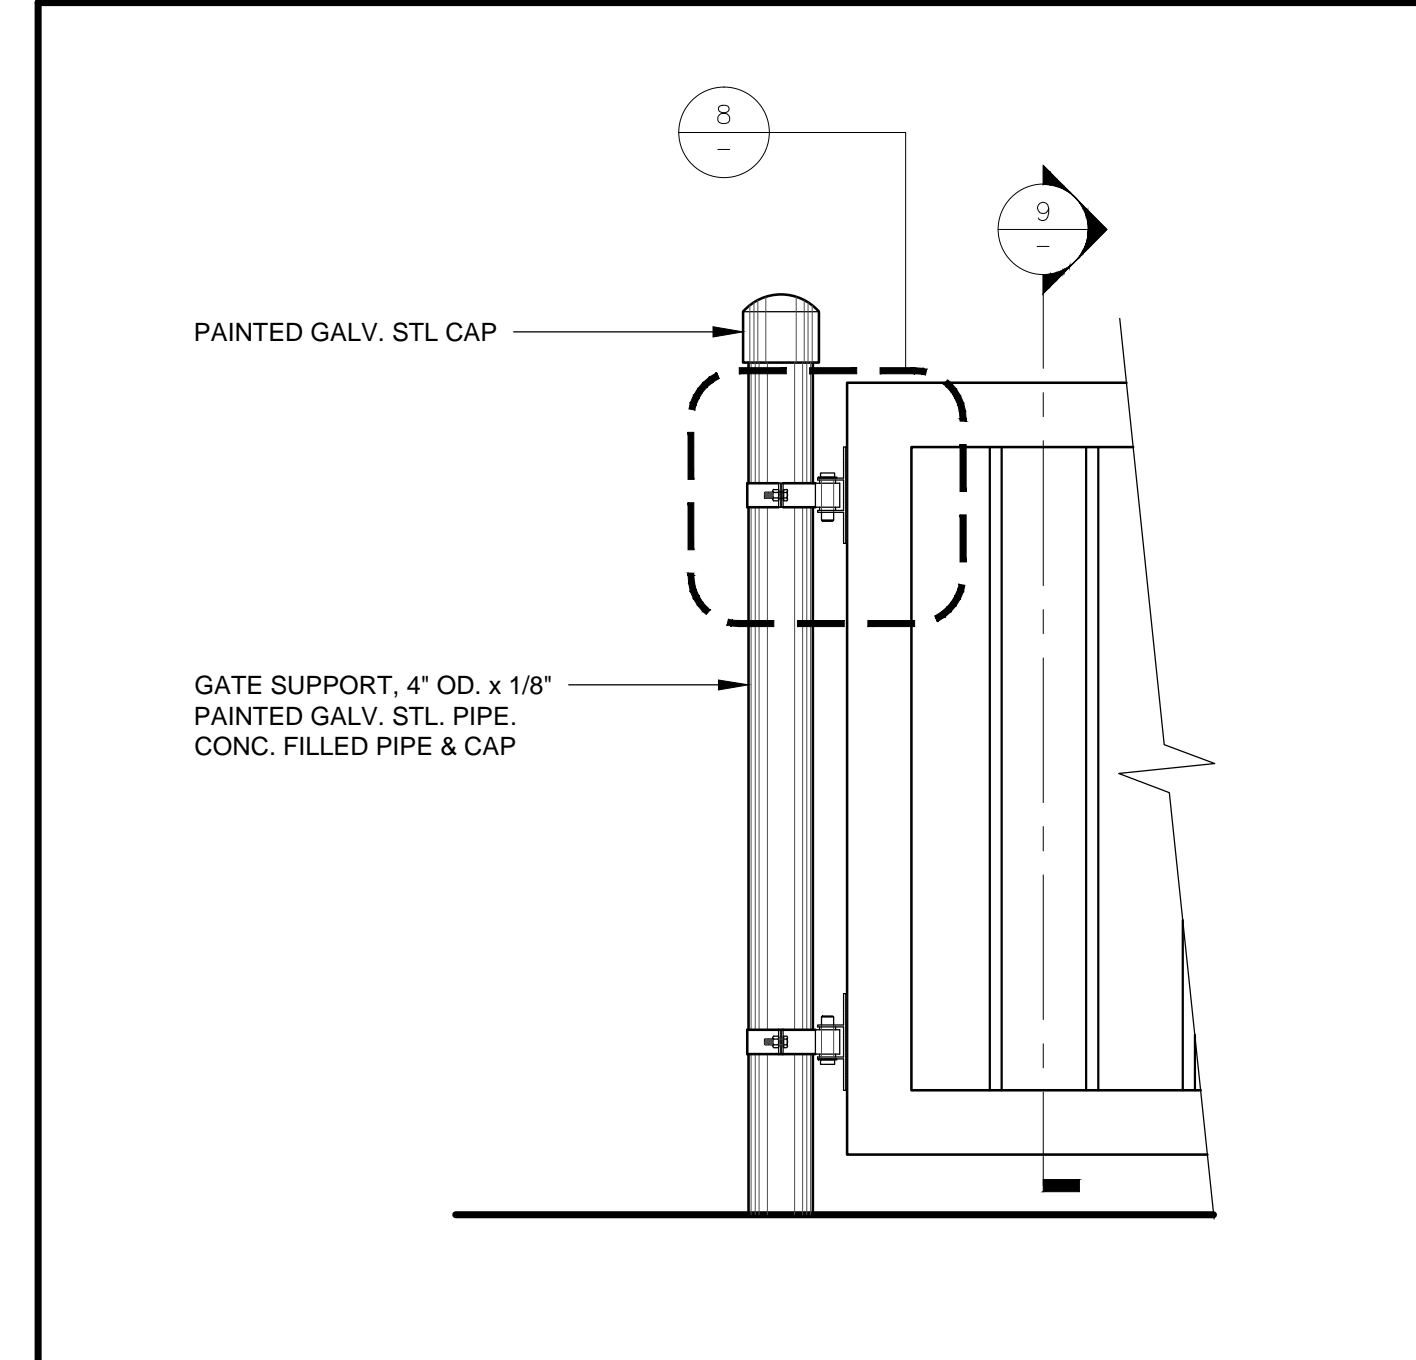


4 GATE SUPPORT ELEVATION
1" = 1'-0"

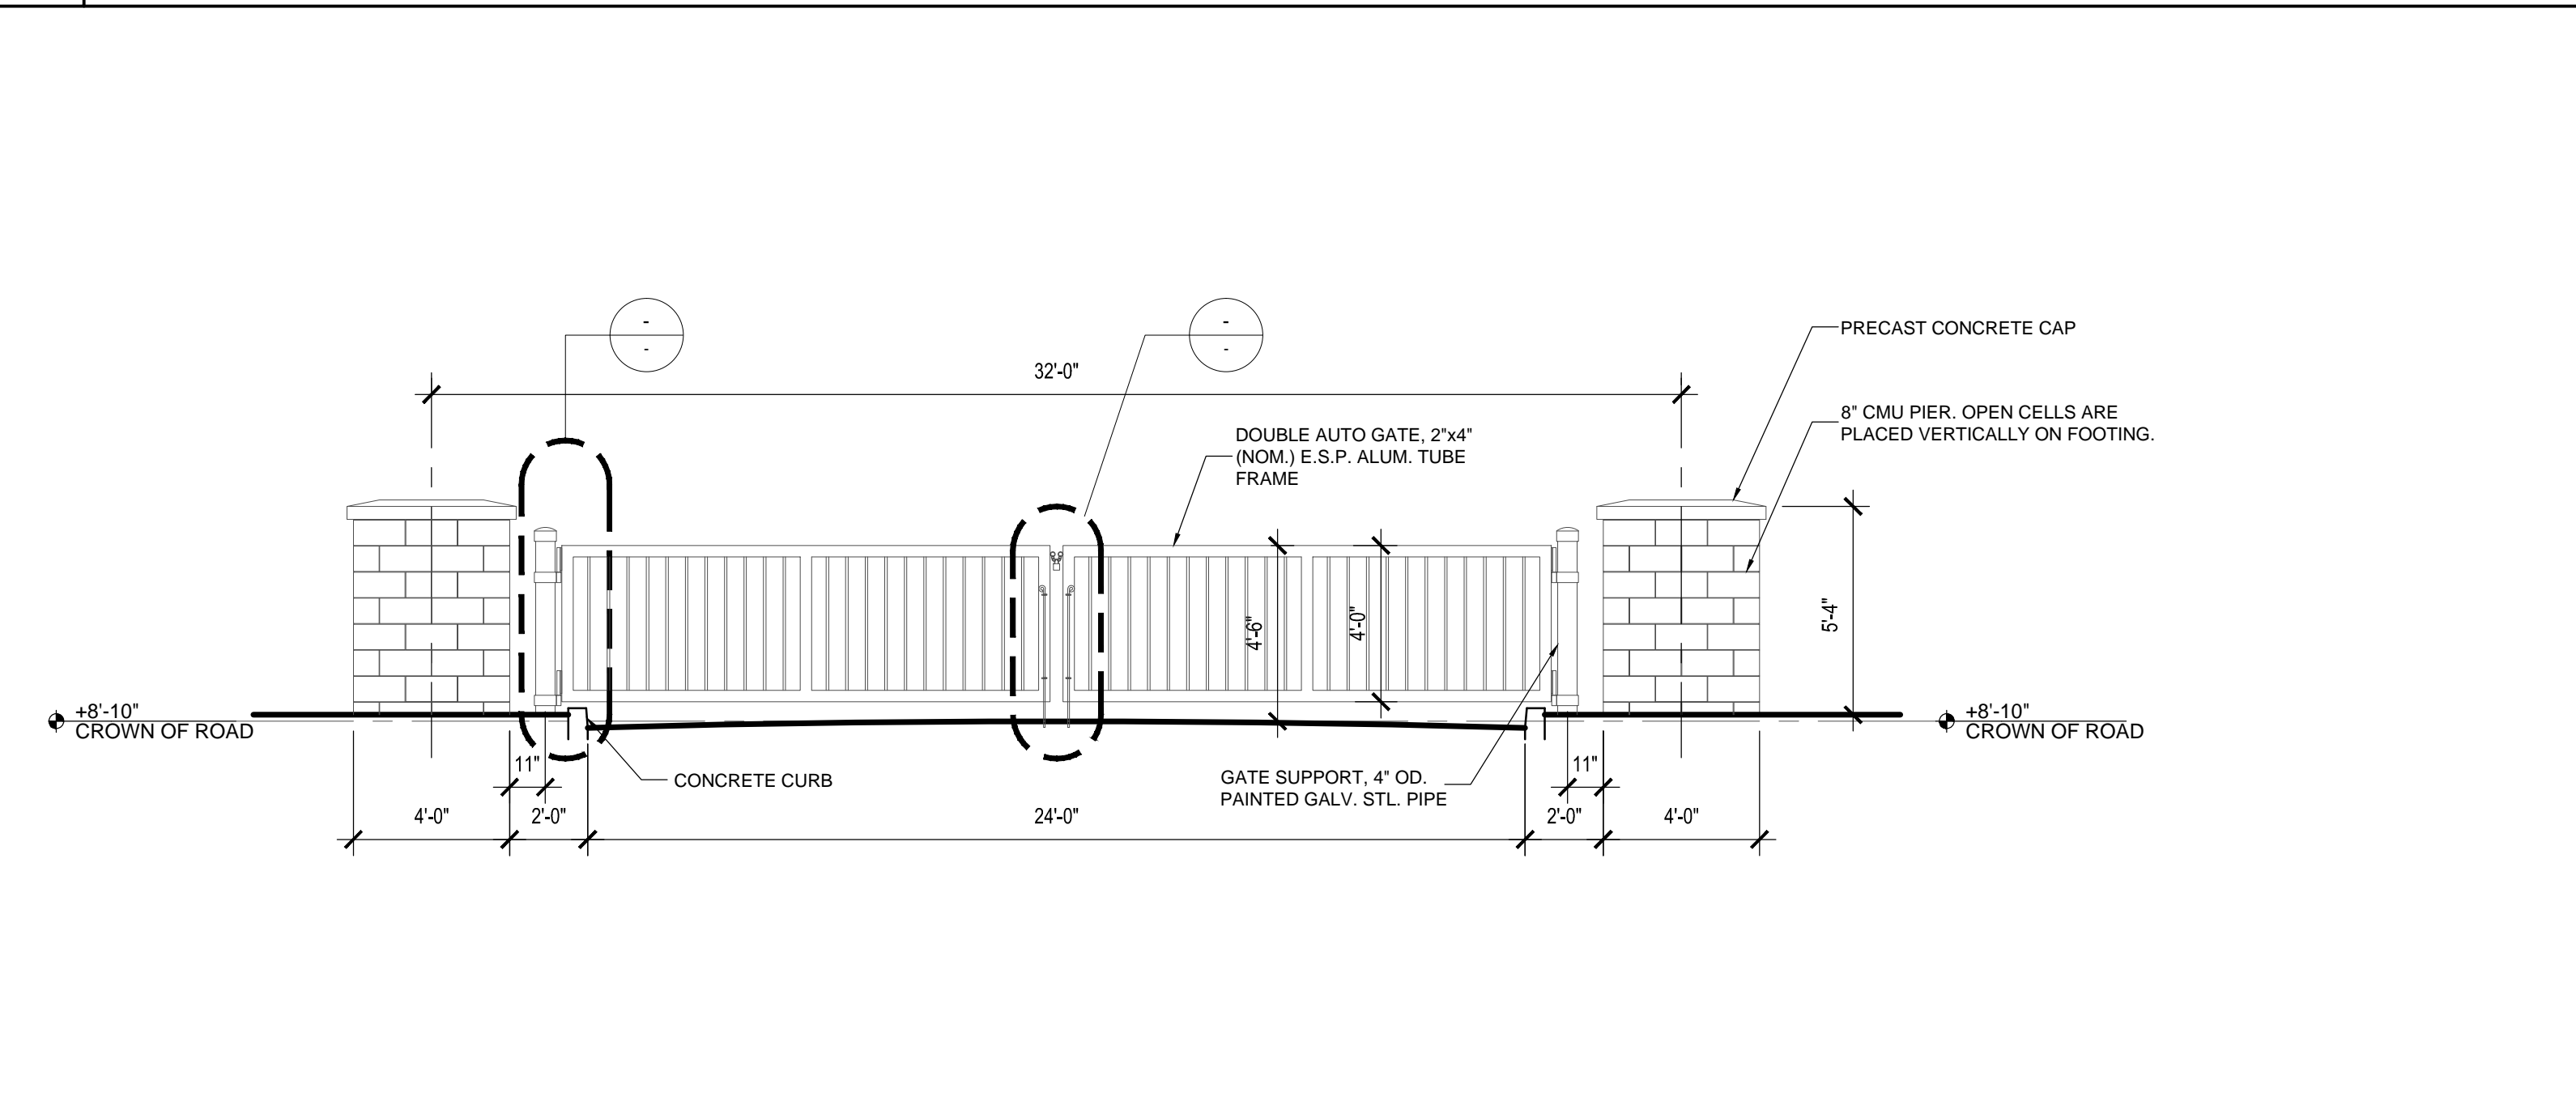


2 ELEVATION
1/4" = 1'-0"

 


7 NOT USED
6" = 1'-0"

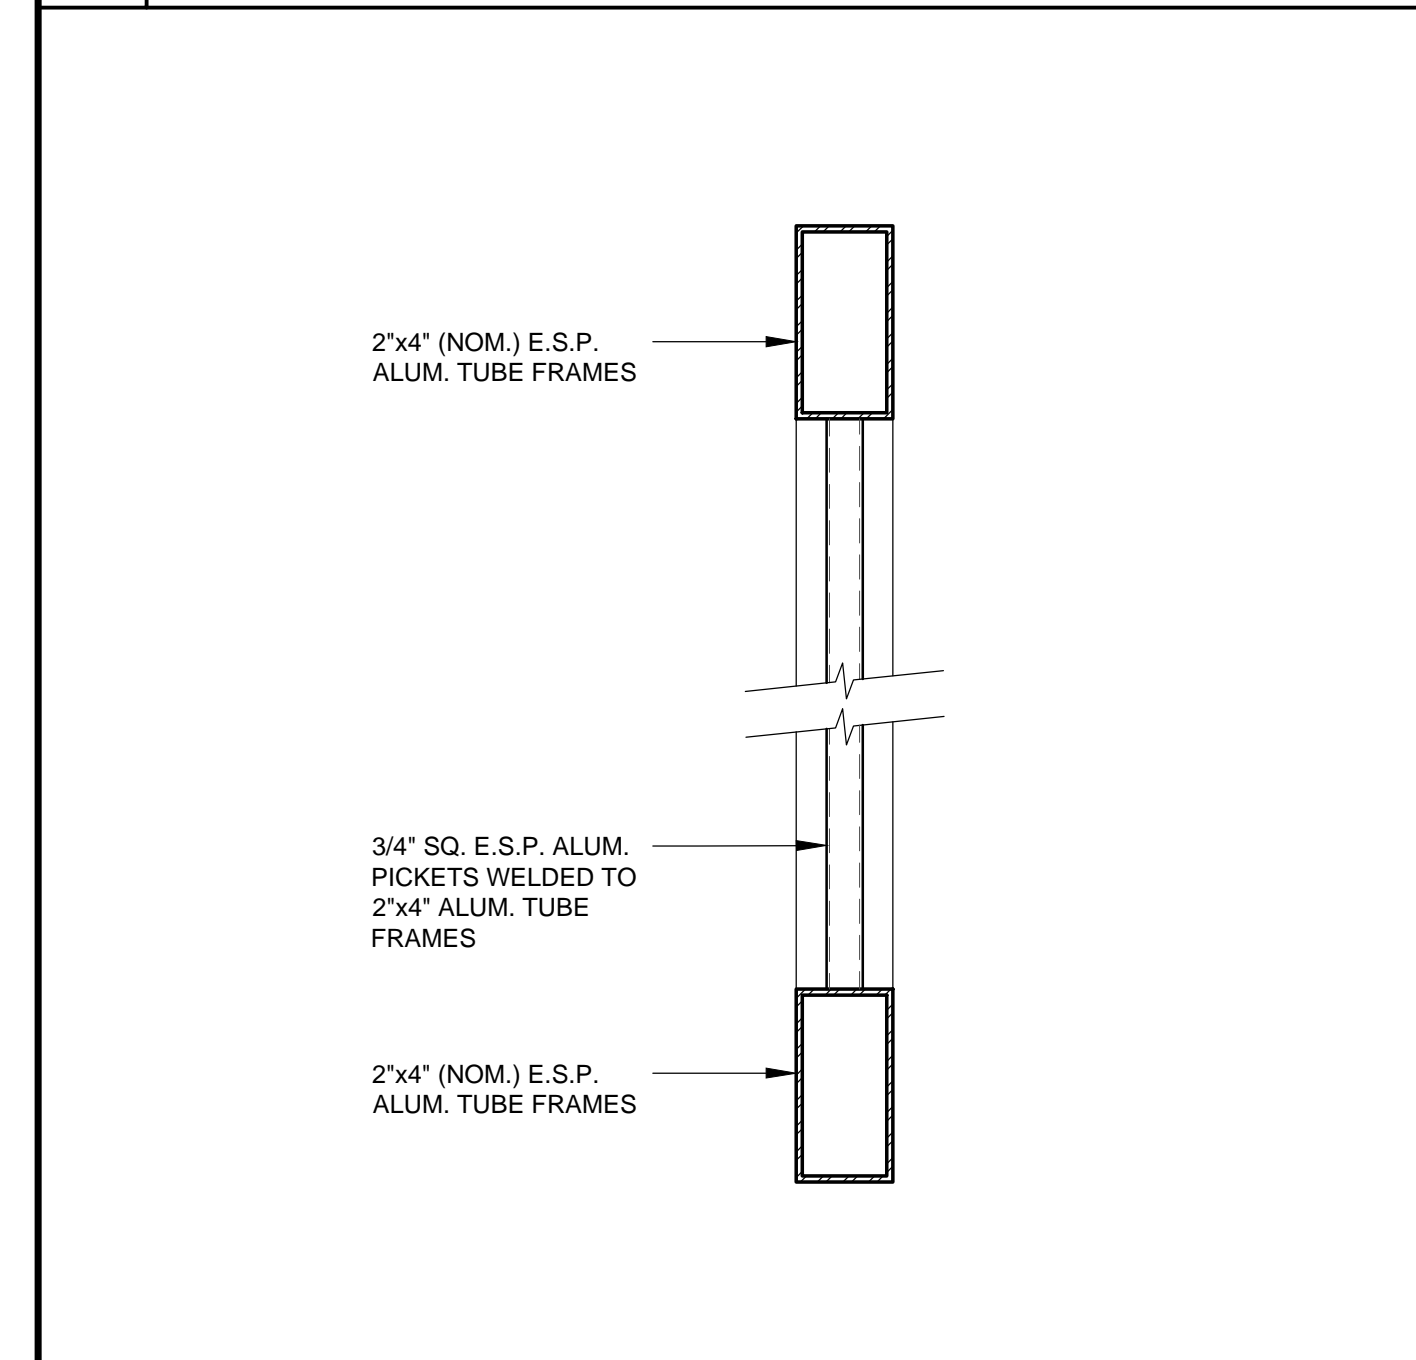


6 DOBLE AUTO GATE - SECTION
3" = 1'-0"

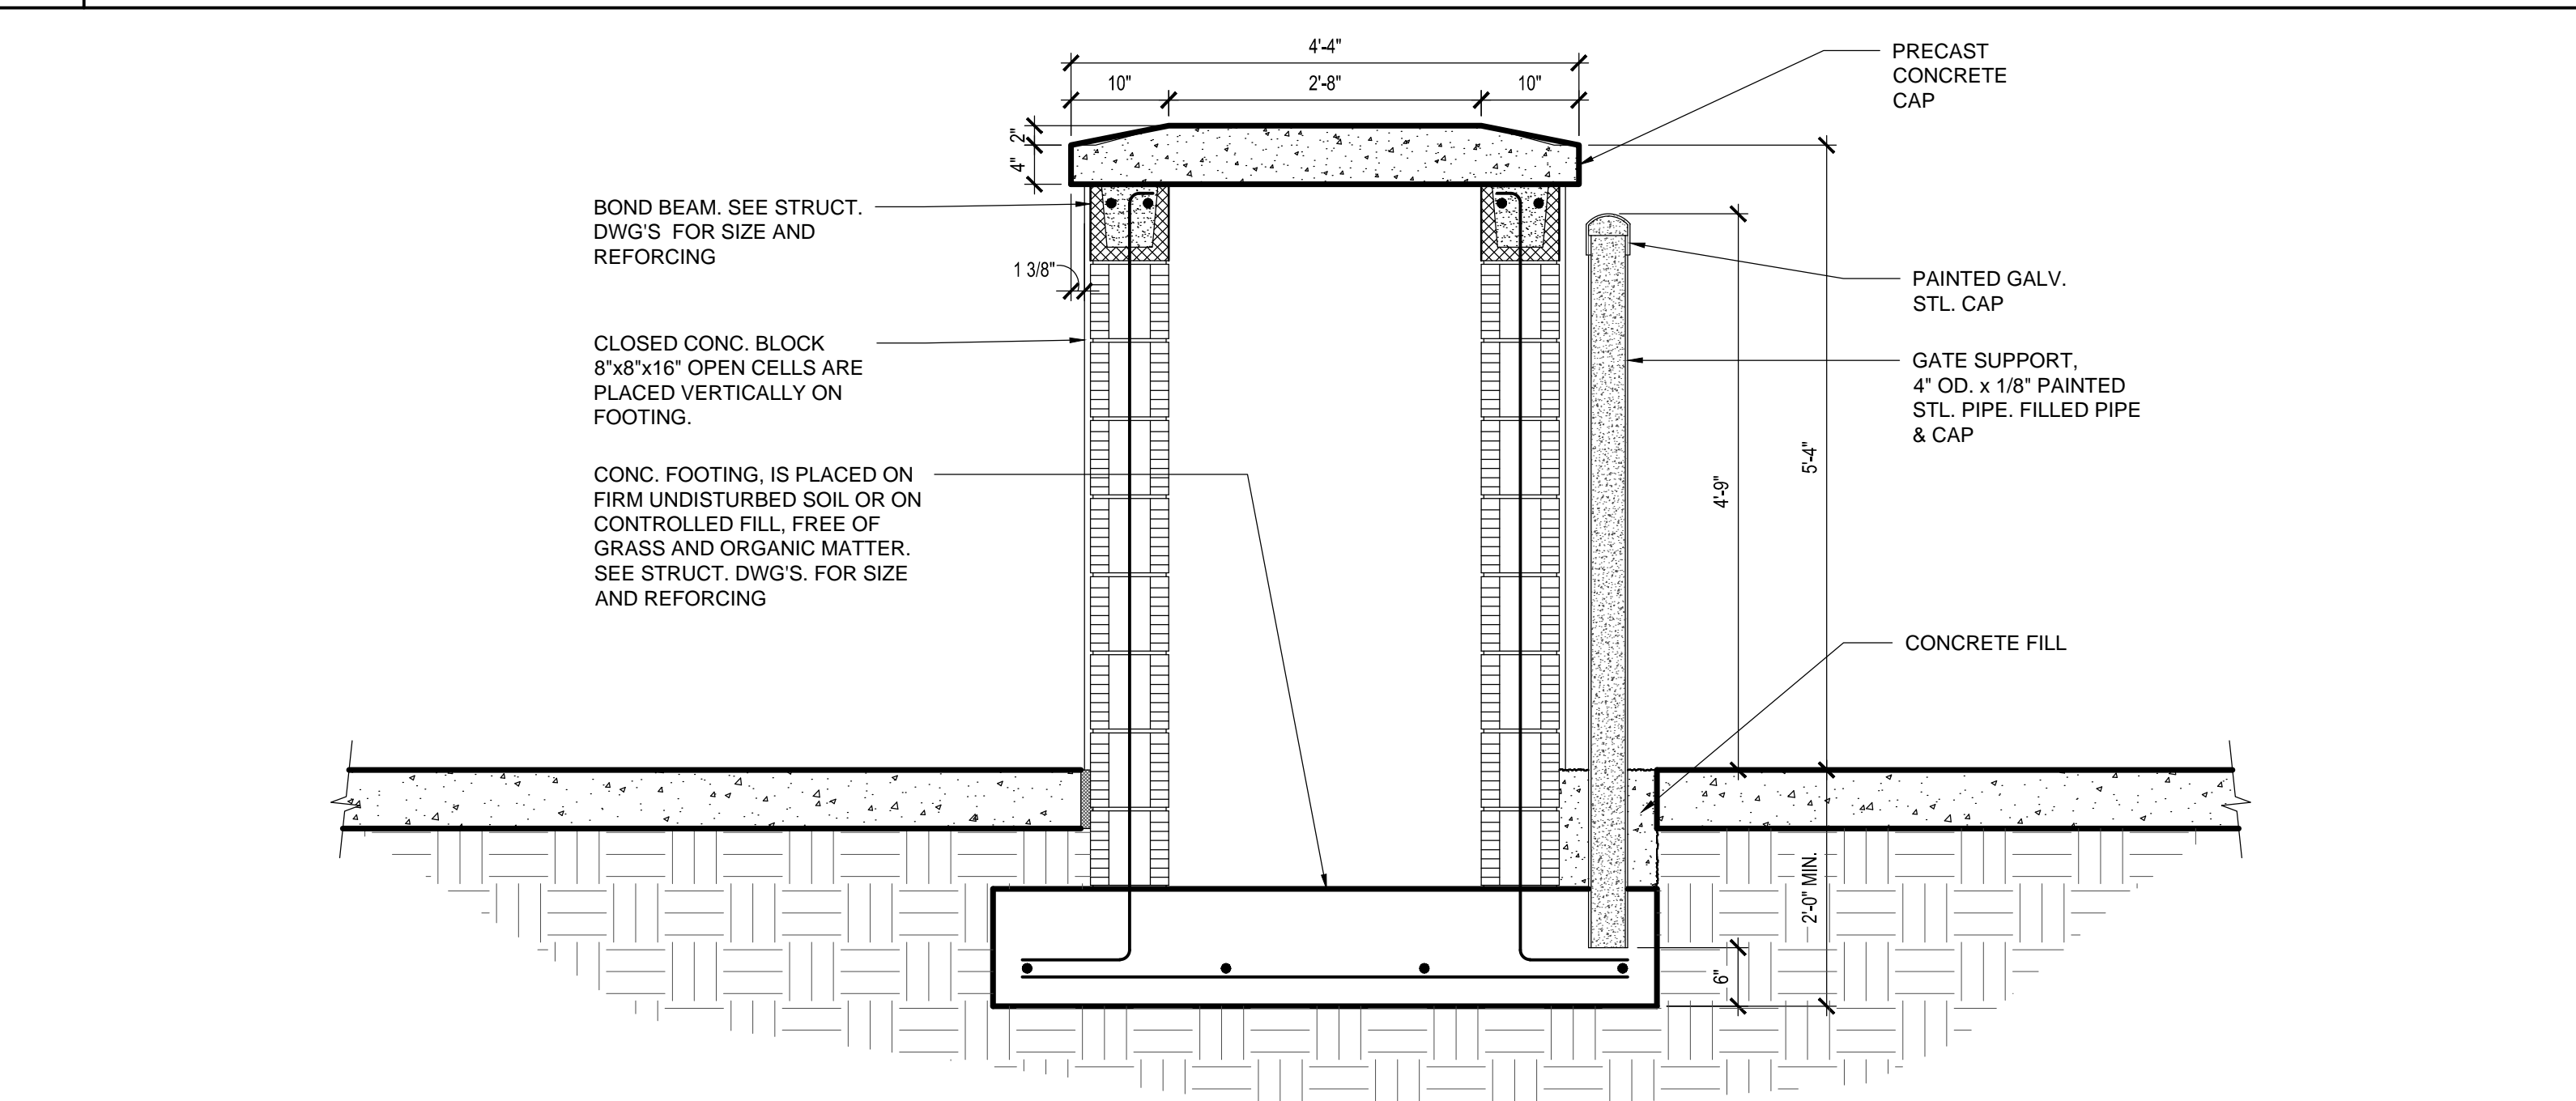

3 SECTIONS
3/4" = 1'-0"

 

9 NOT USED
6" = 1'-0"

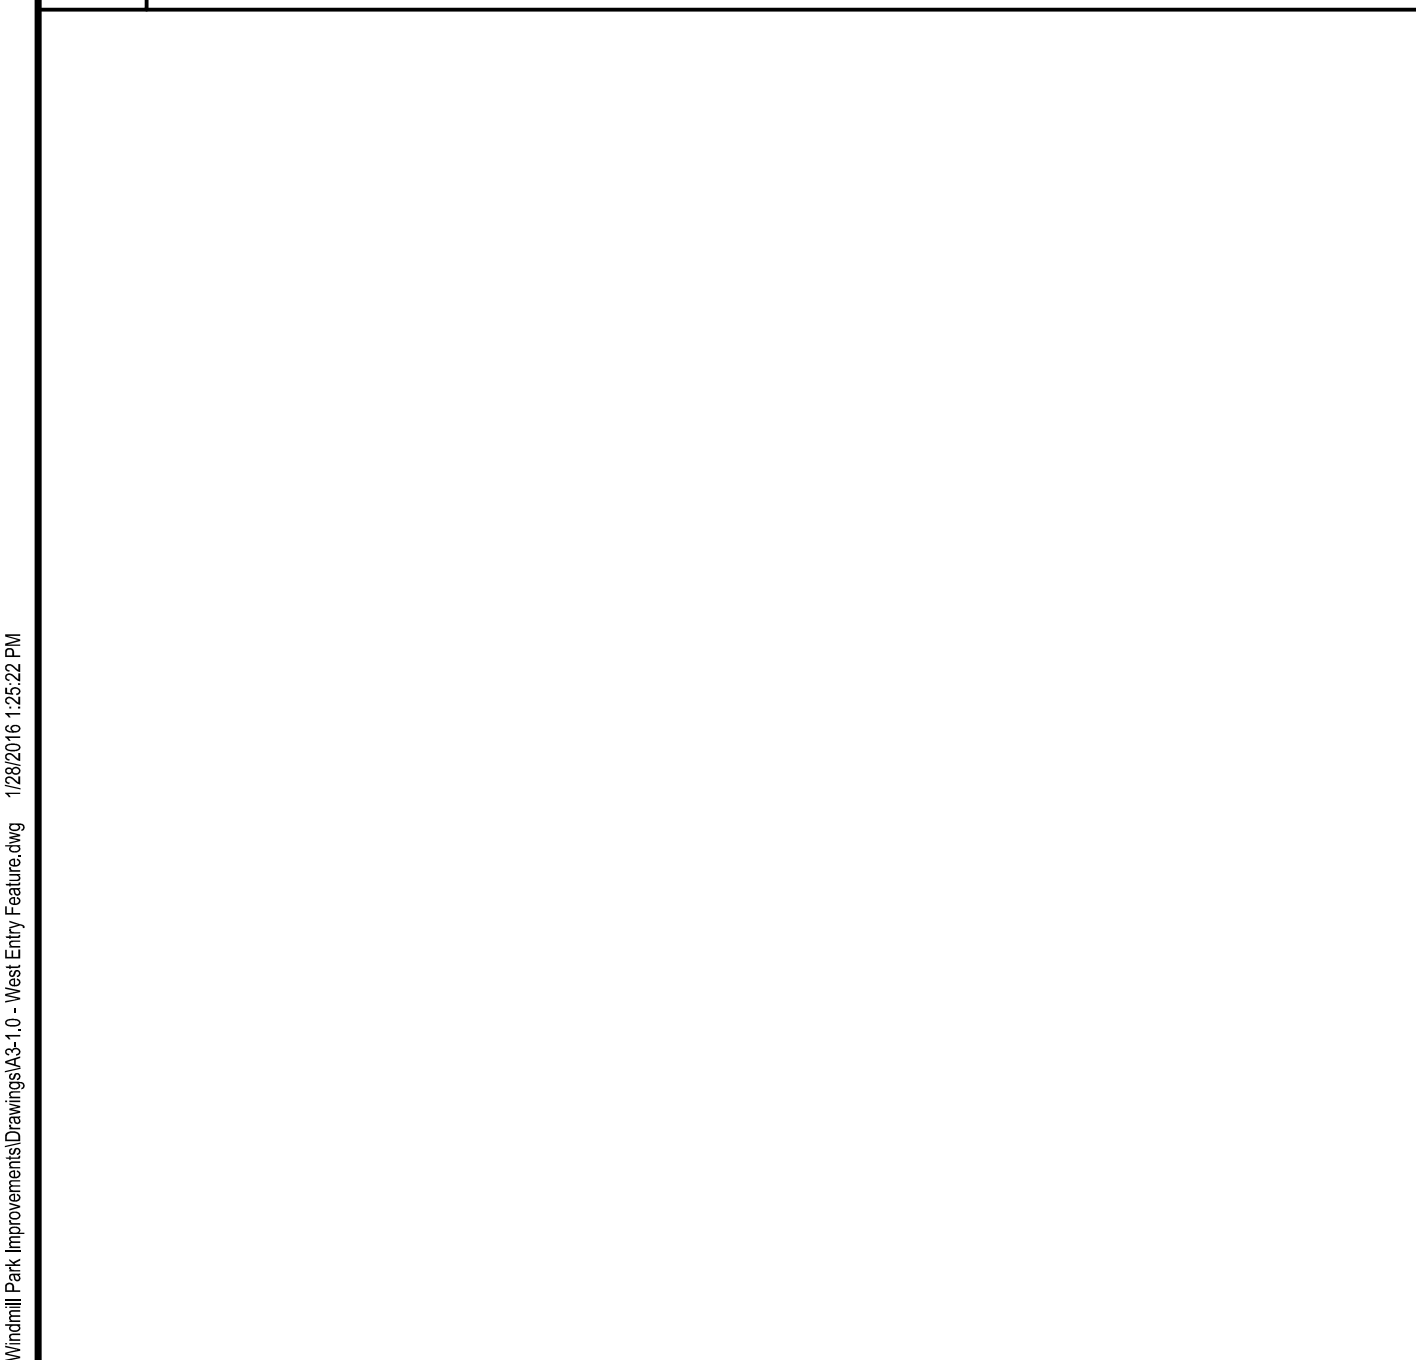

8 NOT USED
6" = 1'-0"