


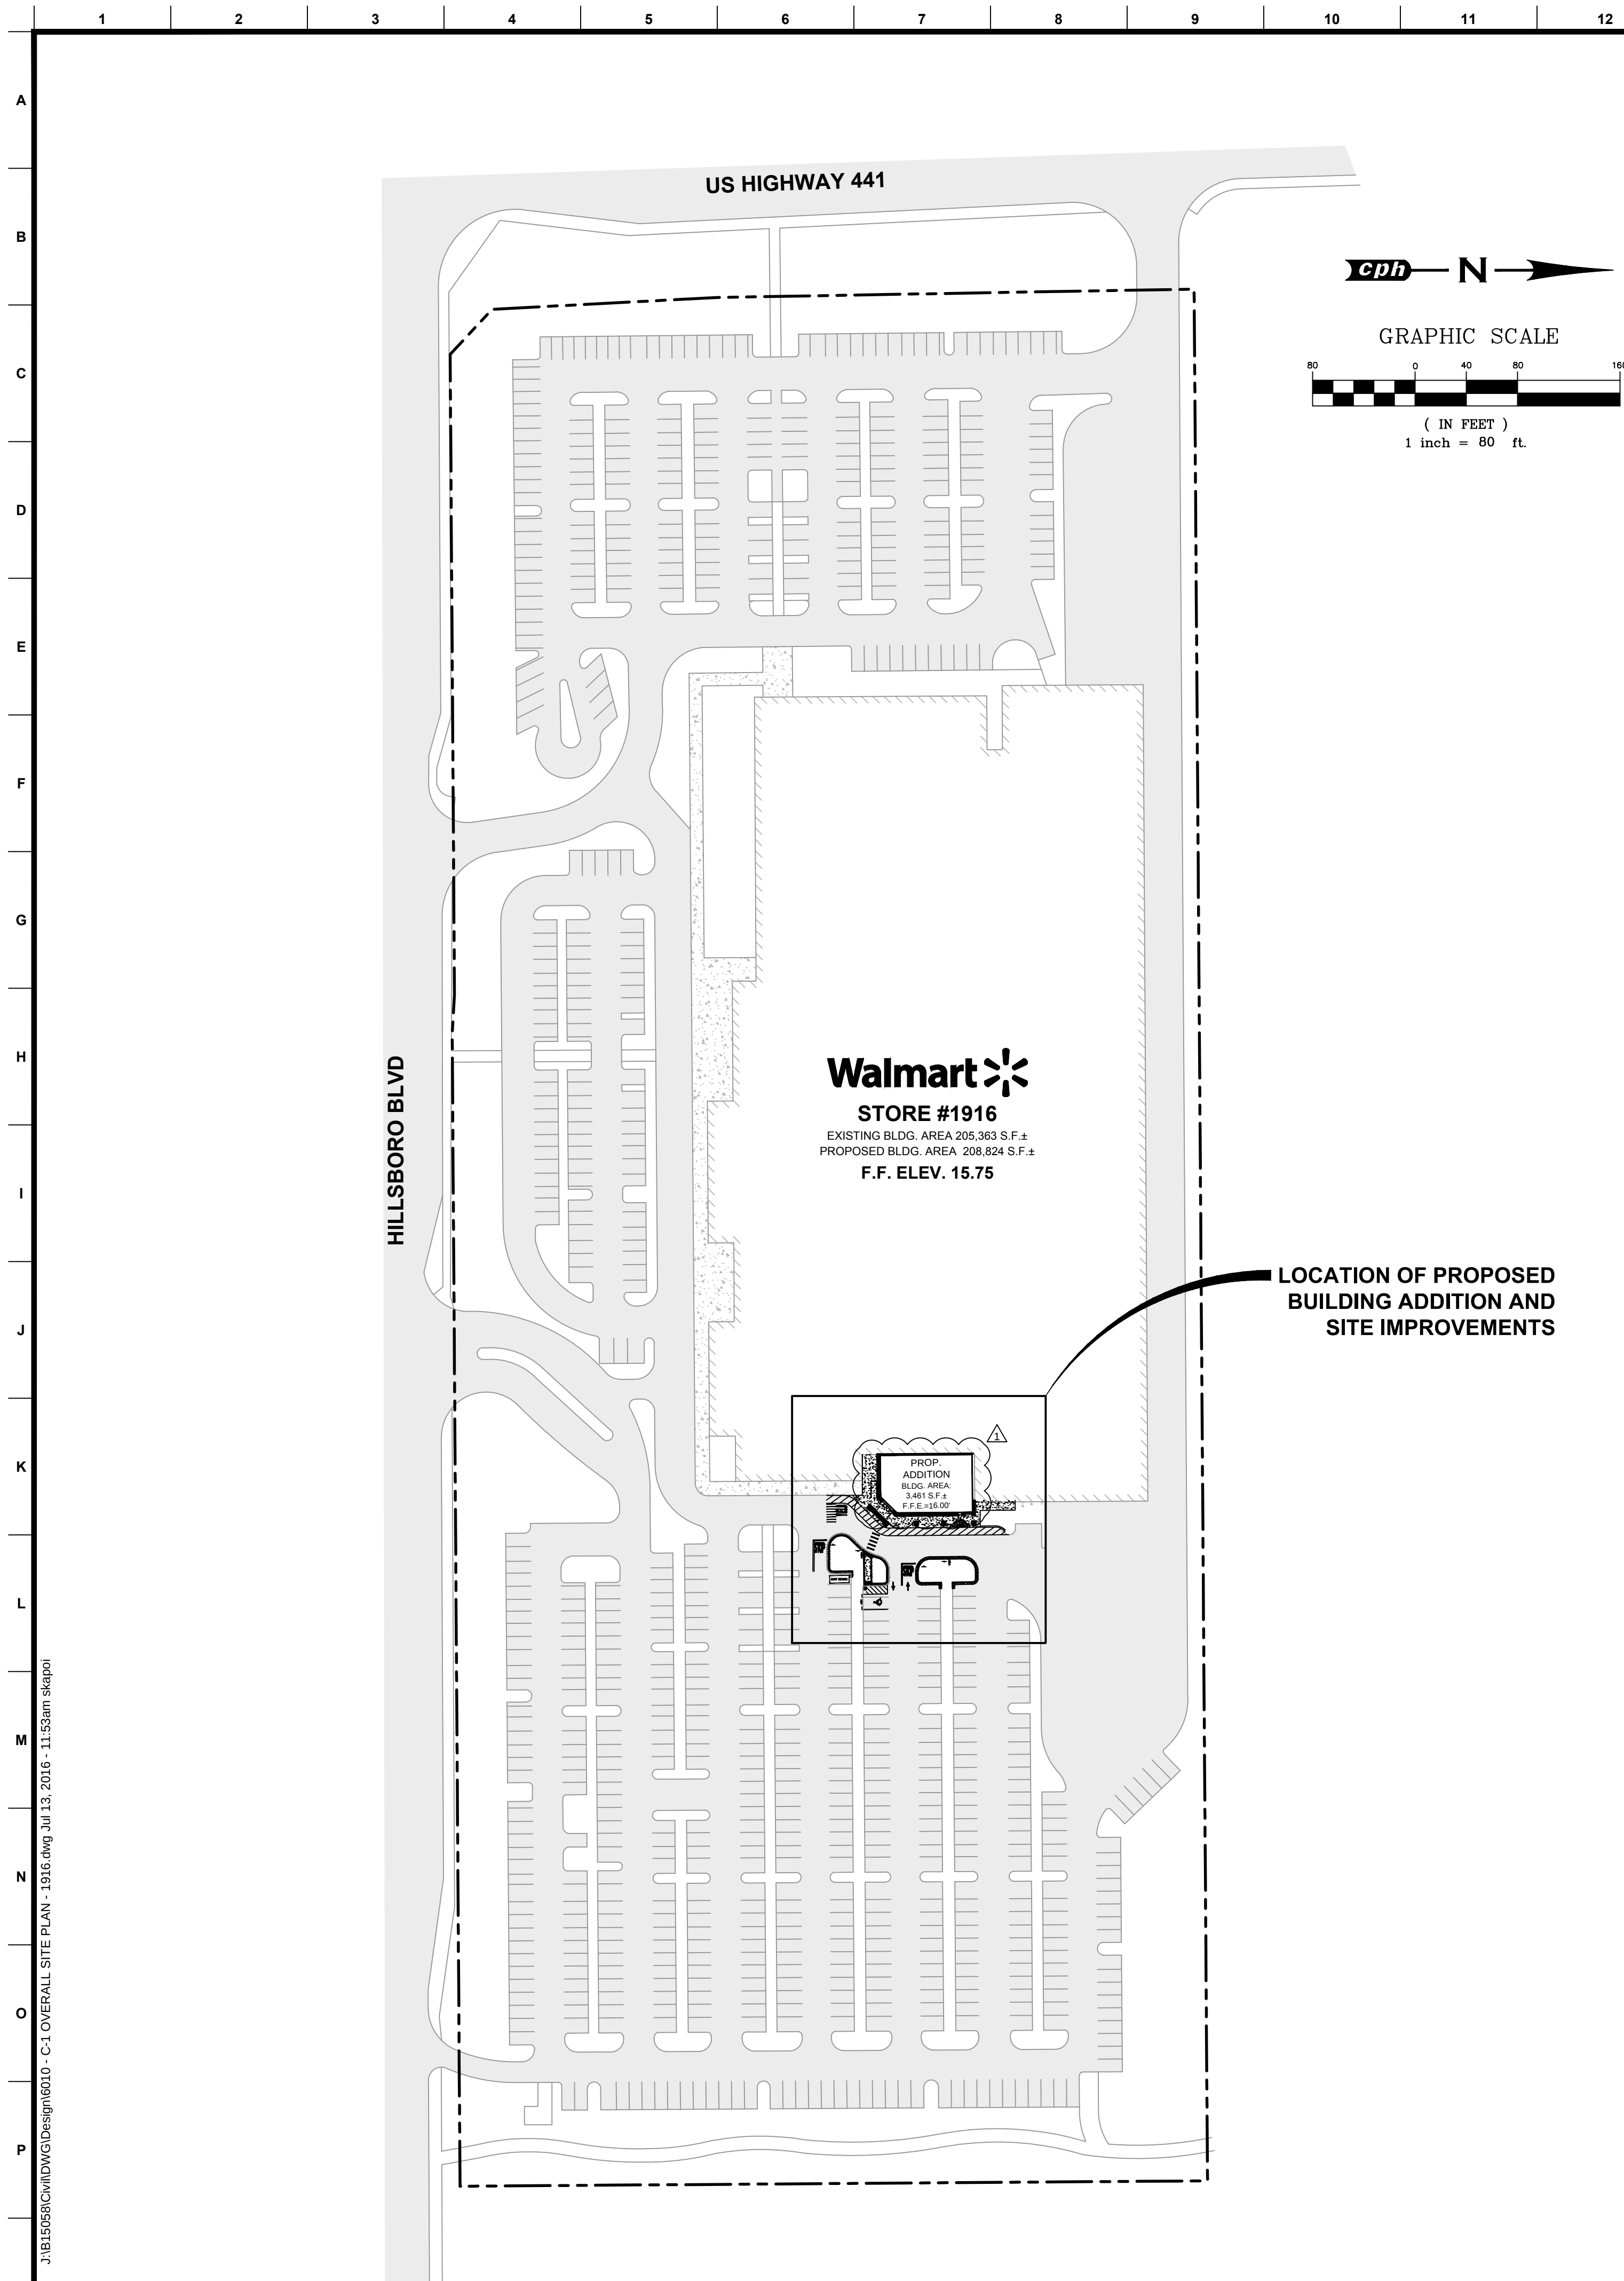

										
www.cphcorp.com										
A Full Service A & E Firm										
Architects Engineers Environmental Landscape Architects M/E/P Planners Structural Surveyors Traffic / Transportation										
Offices in: • Florida • Puerto Rico • Connecticut • Maryland										
										
Designed by:	SKK	△								
Drawn by:	SKK	△								
Checked by:	NPL	△								
Approved by:	JMS	△								
Scale:	AS SHOWN	△								
Date:	12/02/15	△								
Job No.:	B15058								3/22/16	DFB
© 2016									No.	By
Plans Prepared By CPH, Inc.										
5601 Mariner St., Suite 105 Tampa, FL 33609 Ph: 813.288.0233 Licenses: Eng. C.O.A. No. 3215 Survey L.B. No. 7143 Arch. Lic. No. A42600926 Lndscp. Lic. No. LC0000298										
OVERALL SITE PLAN  LIQUOR BOX EXPANSION										
STORE NO. 1916, COCONUT CREEK, BROWARD COUNTY, FLORIDA										
Sheet No. C-1										