


GENERAL NOTE: THE RECYCLING PROGRAM DEVELOPED FOR THE PROJECT WILL INCLUDE COLLECTING, SORTING AND PROCESSING OF RECYCLABLE SOLID WASTE. IT SHALL ALSO INCLUDE AN EDUCATIONAL PROGRAM FOR RESIDENTS AND TENANTS.

THE VILLAGE
OF
MARBELLA


KEYPLAN N.T.S.

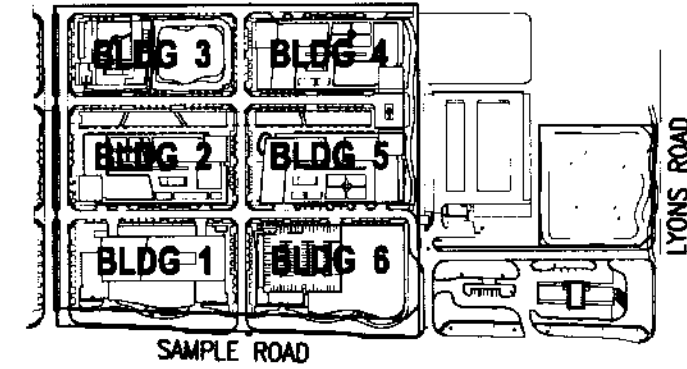

REVISIONS		
NO.	DESCRIPTION	ISSUE DATE

ISSUED FOR
SITE SUBMISSION

NORTH SEAL

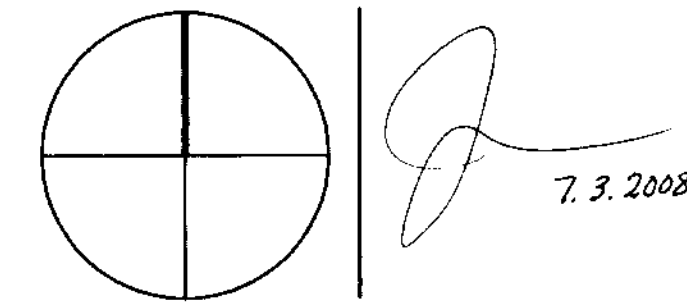

ADD Inc Architecture Interior Planning

One Biscayne Tower
Suite 1670
Two South
Biscayne Boulevard
Miami, FL 33131
T. 305.462.6700
F. 305.462.6770
www.addinc.com
Cambridge Miami

JOB NUMBER: 06127.03
CHECKED BY: TJB
ISSUE DATE: 07/03/08
SCALE: 1"=20'-0"


SHEET TITLE

Building No. 01
Scheme B
Ground Floor Plan

SHEET NUMBER

A1.101B

COPYRIGHT ADD INC 2008

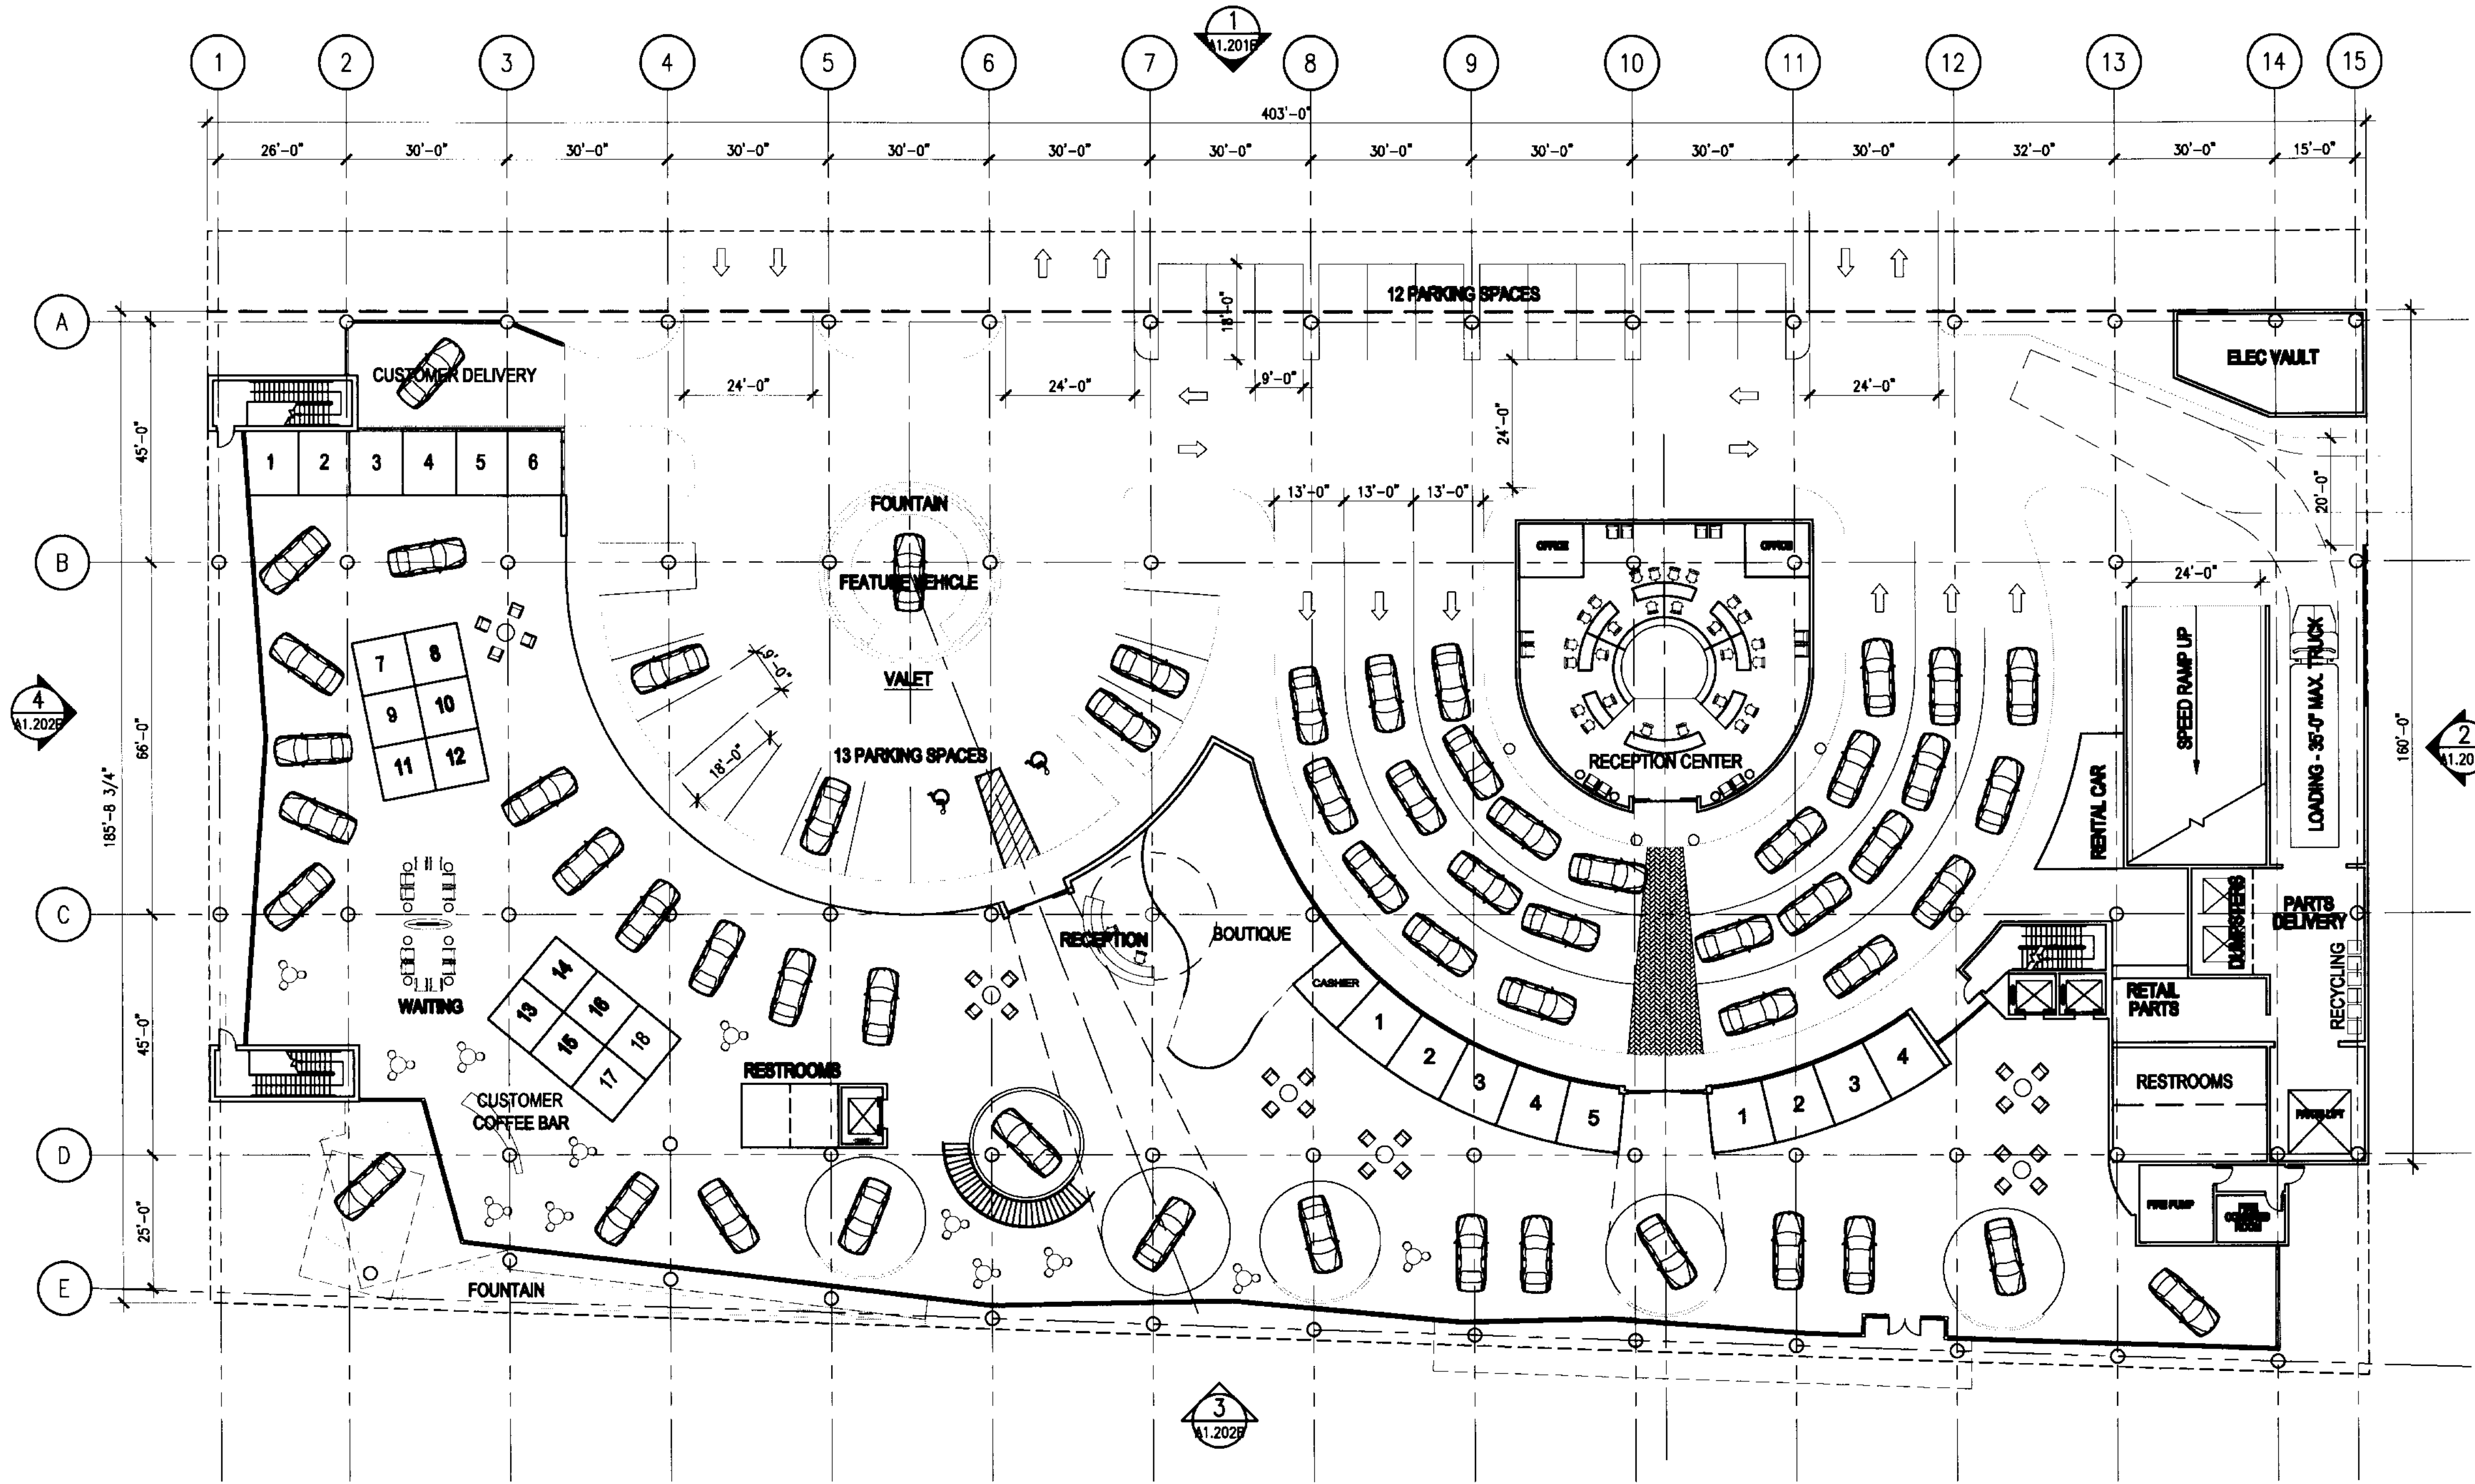

1 BUILDING NO. 01 - OPTION B - GROUND FLOOR PLAN
SCALE: 1" = 20'-0"