


C:\Users\Don\Documents\1218014 COCONUT CREEK TRANSPORTATION CENTER CENTRAL.dgn
11/19/2010 2:39:03 PM

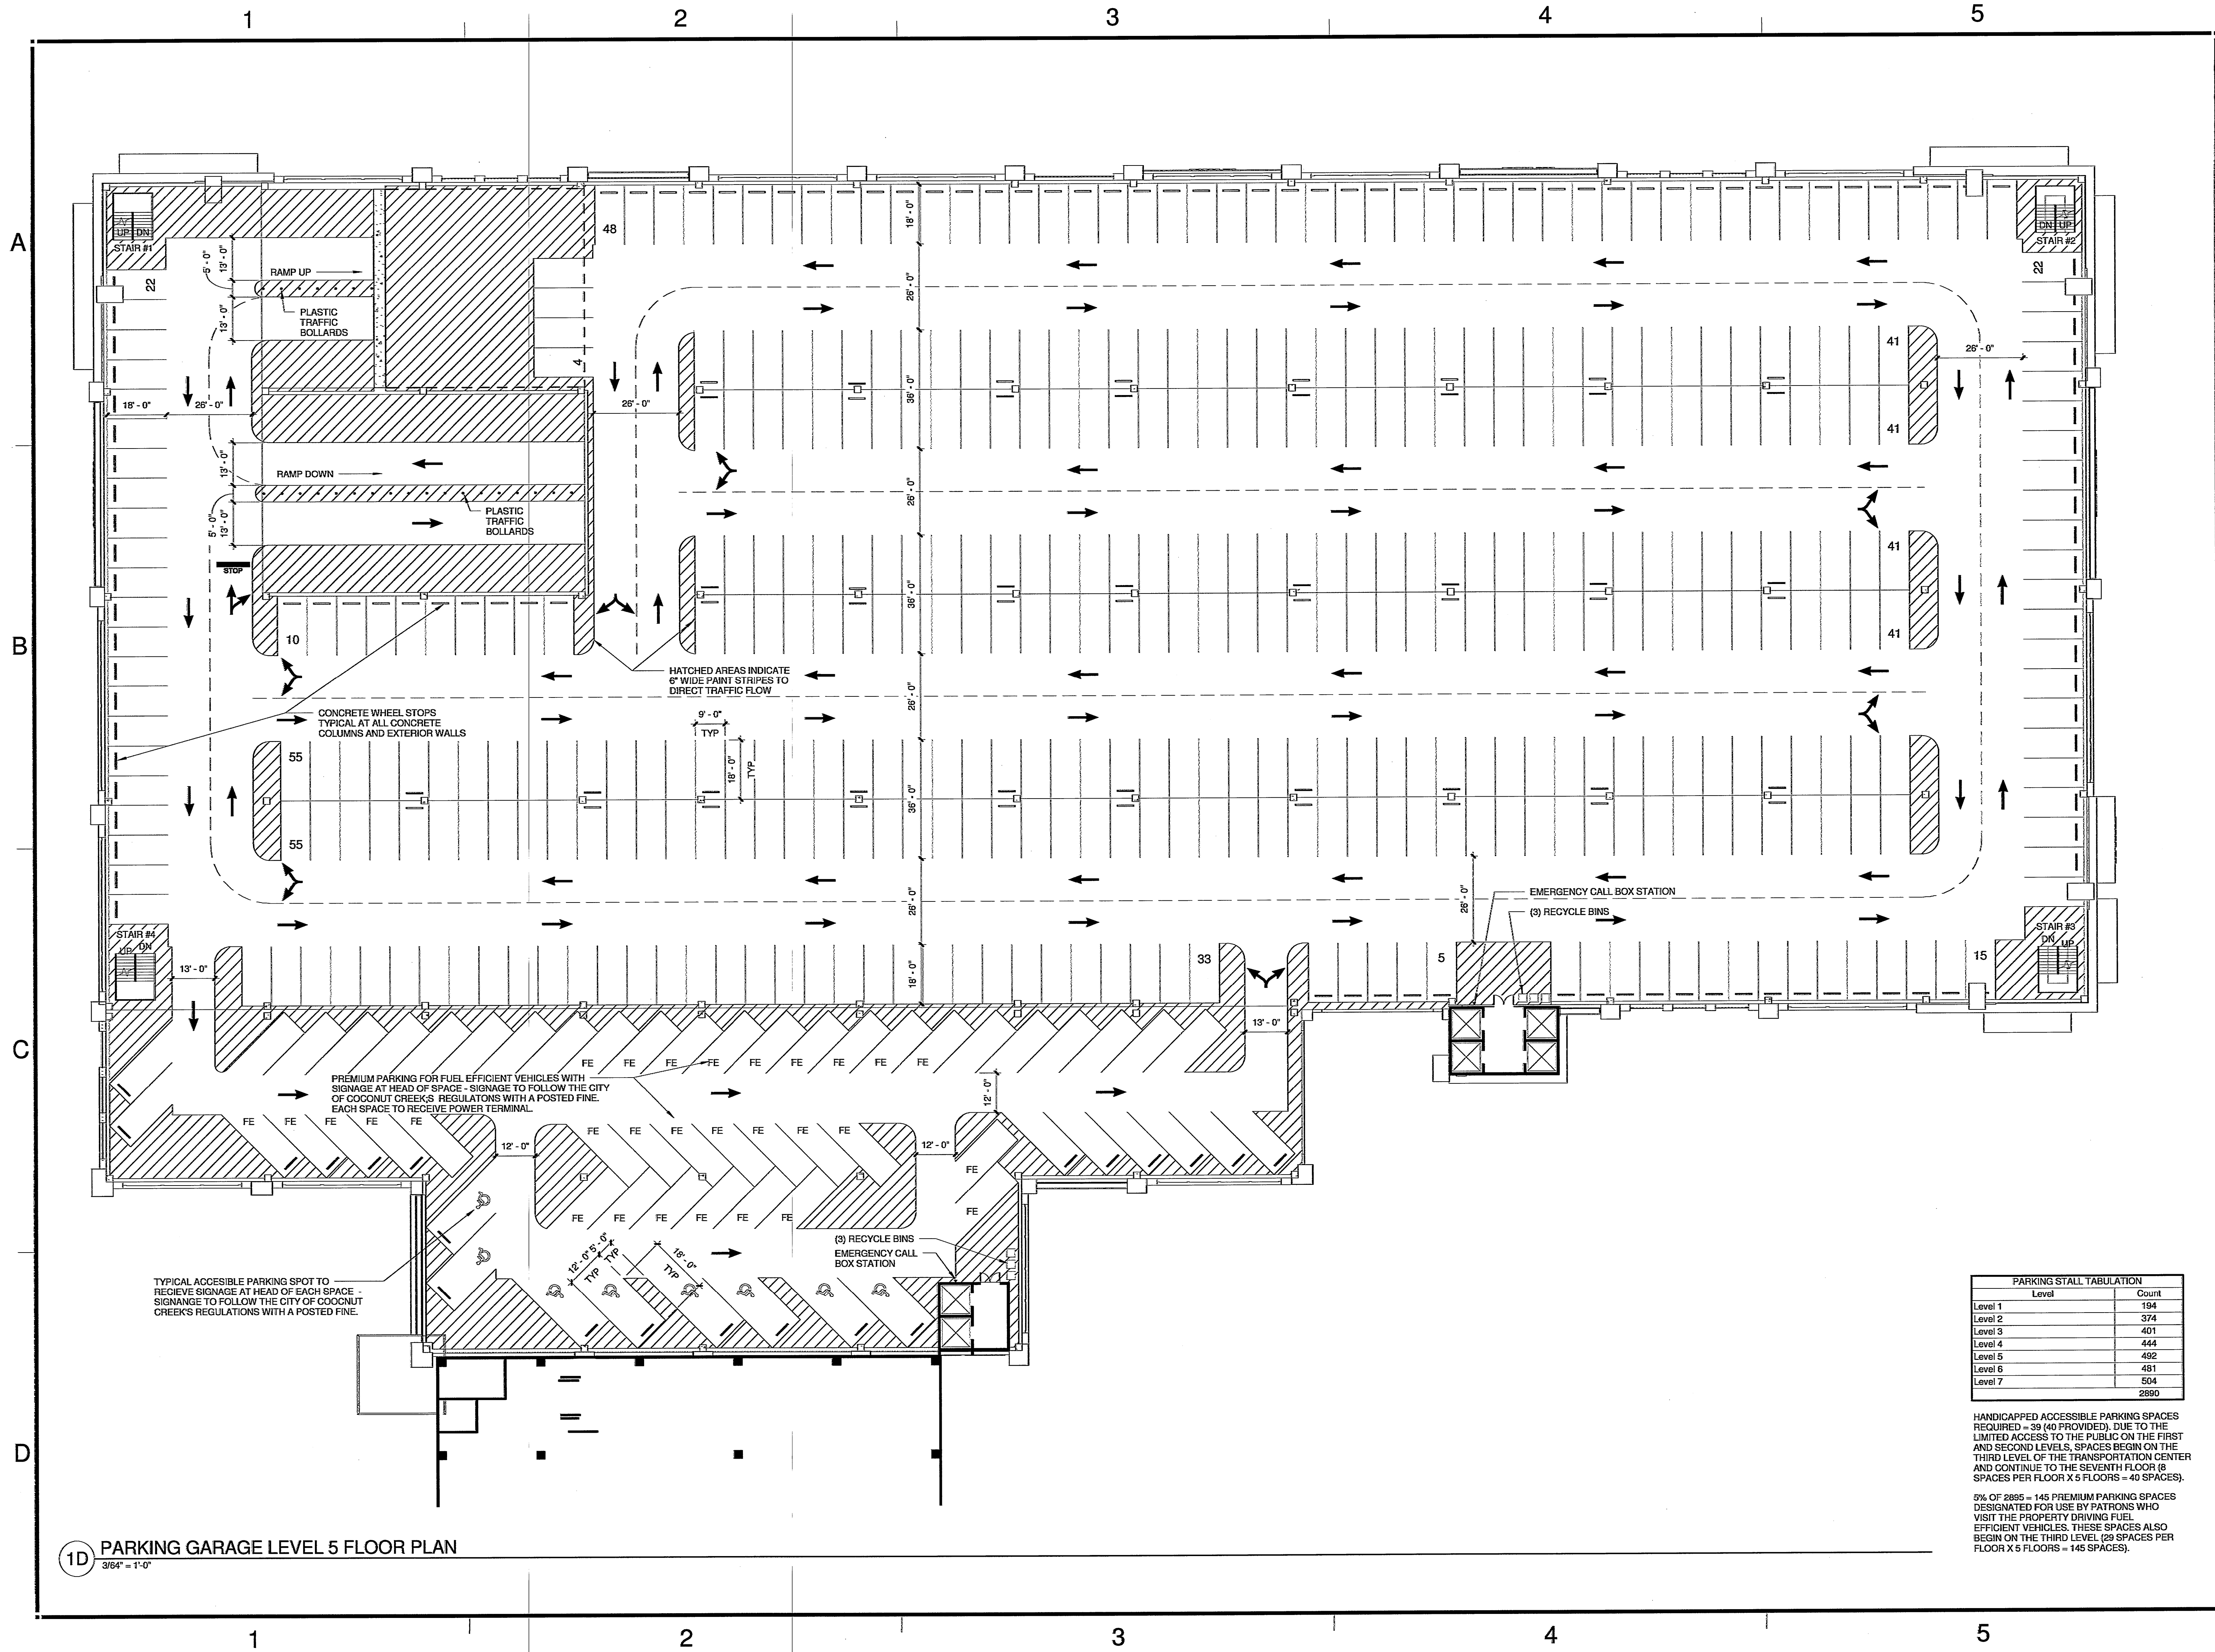

PARKING STALL TABULATION	
Level	Count
Level 1	194
Level 2	374
Level 3	401
Level 4	444
Level 5	492
Level 6	481
Level 7	504
	2890

HANDICAPPED ACCESSIBLE PARKING SPACES REQUIRED = 39 (40 PROVIDED). DUE TO THE LIMITED ACCESS TO THE PUBLIC ON THE FIRST AND SECOND LEVELS, SPACES BEGIN ON THE THIRD LEVEL OF THE TRANSPORTATION CENTER AND CONTINUE TO THE SEVENTH FLOOR (8 SPACES PER FLOOR X 5 FLOORS = 40 SPACES).

5% OF 2895 = 145 PREMIUM PARKING SPACES DESIGNATED FOR USE BY PATRONS WHO VISIT THE PROPERTY DRIVING FUEL EFFICIENT VEHICLES. THESE SPACES ALSO BEGIN ON THE THIRD LEVEL (29 SPACES PER FLOOR X 5 FLOORS = 145 SPACES).

A	Date	Description


USE E-BROWSE TO VIEW DATE 11/19/2010 FOR LATEST REVISIONS
11/19/2010

FRIEDMUTTER GROUP
ARCHITECTS/ENGINEERS/PLANNERS
ARCHITECTS • ENGINEERS • PLANNERS • ENVIRONMENTAL SCIENTISTS
11000 W. BOULEVARD, SUITE 100
FORT LAUDERDALE, FLORIDA 33304
TEL: 954.333.1100
WWW.FRIEDMUTTERGROUP.COM

Michael Singer Inc.
Booth Building - Dade County, FL
801-287-5044
msinger.com

EDSA
ENGINEERING DESIGN ARCHITECTS
11000 W. BOULEVARD, SUITE 100
FORT LAUDERDALE, FLORIDA 33304
TEL: 954.333.1100
WWW.EDSA-FL.COM

KETH and SCHNARS, P.A.
ENGINEERS, PLANNERS, SURVEYORS
11000 W. BOULEVARD, SUITE 100
FORT LAUDERDALE, FLORIDA 33304
TEL: 954.333.1100
WWW.KETHANDSCHNARS.COM

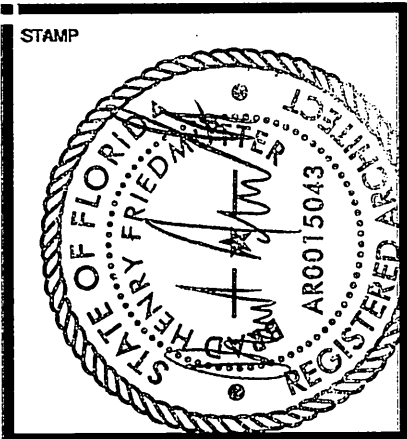

PROJECT NAME

PHASE I TRANSPORTATION CENTER

SEMINOLE TRIBE OF FLORIDA
COCONUT CREEK, FLORIDA 33073

DRAWN BY
FRIEDMUTTER GROUP

CHECKED BY
Checker

ISSUE DATE
08/13/10

JOB NUMBER
212B011

SHEET NAME
**PARKING GARAGE
LEVEL 5 FLOOR PLAN**

SHEET NUMBER
A105