


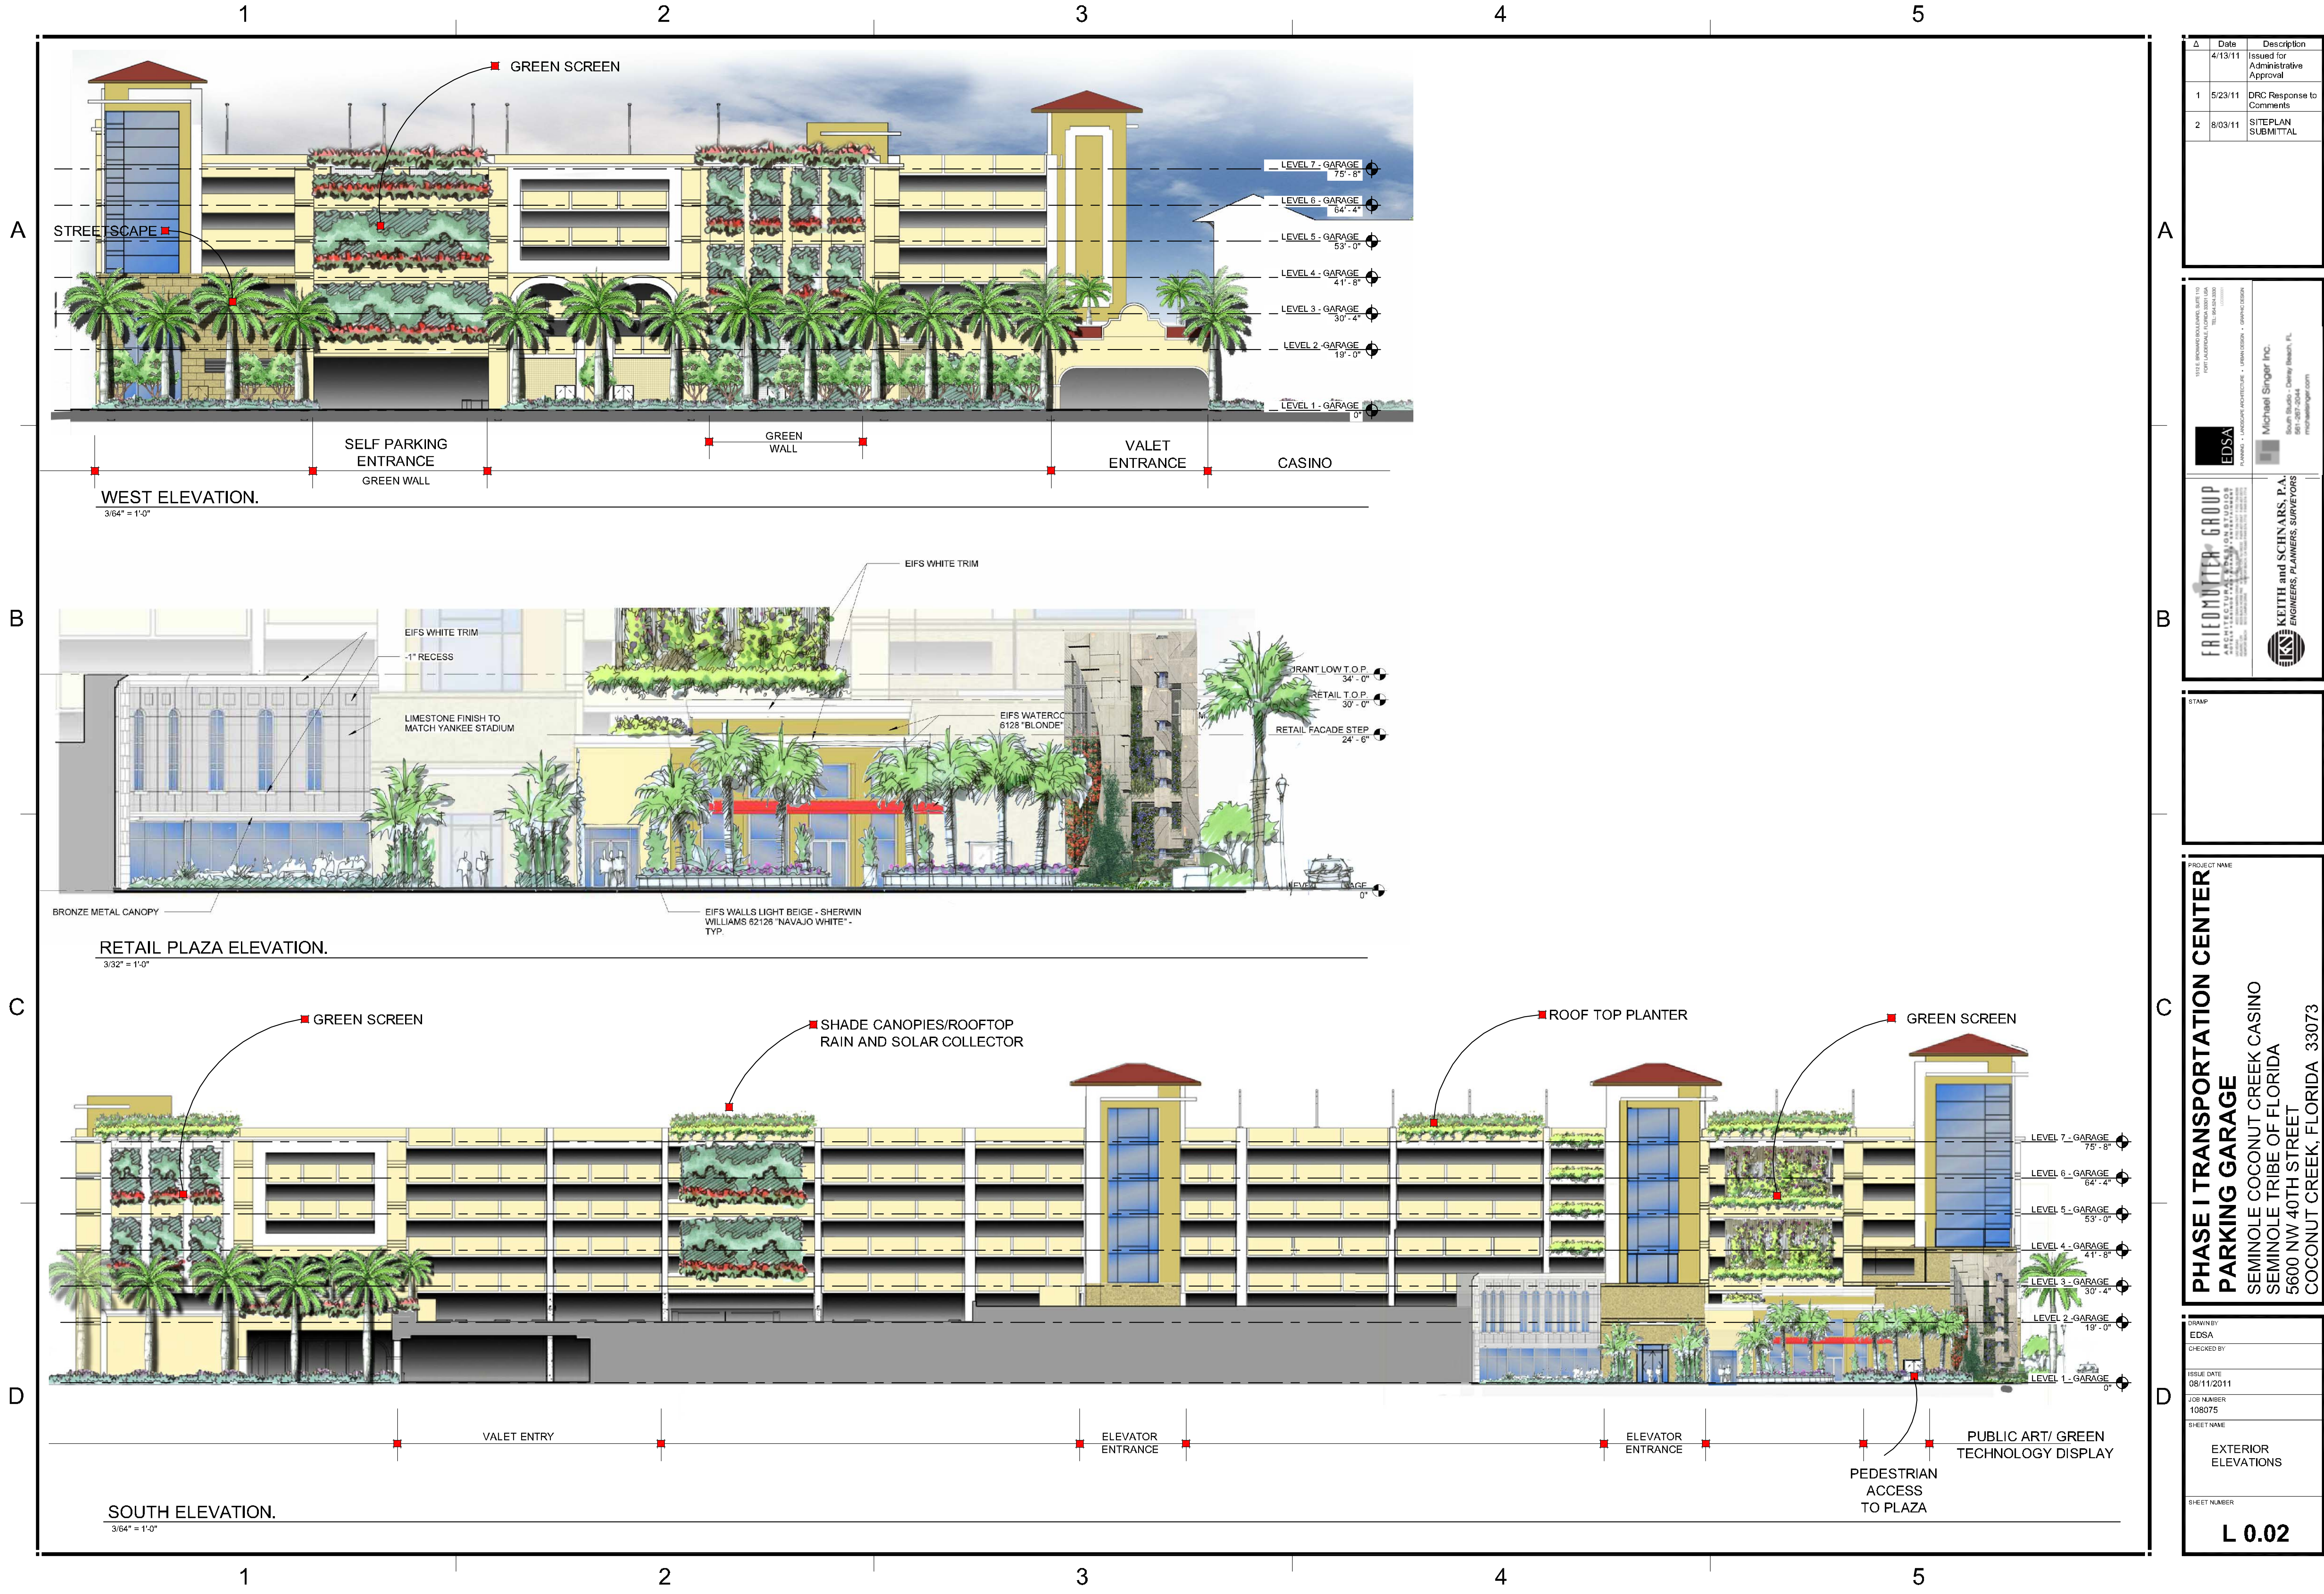

Δ	Date	Description
	4/13/11	Issued for Administrative Approval
1	5/23/11	DRC Response to Comments
2	6/03/11	SITEPLAN SUBMITTAL

EDSA

EDSA GROUP

103 E. BROWARD BOULEVARD, SUITE 1100
FORT LAUDERDALE, FLORIDA 33304 USA
TEL: 954.366.1000
WWW.EDSAGROUP.COM

Michael Singer Inc.
South Blvd. - Dania Beach, FL
954.366.1000
MICHAEL SINGER.COM

KEITH and SCHNARS, P.A.
ENGINEERS, PLANNERS, SURVEYORS

103 E. BROWARD BOULEVARD, SUITE 1100
FORT LAUDERDALE, FLORIDA 33304 USA
TEL: 954.366.1000
WWW.EDSAGROUP.COM

STAMP

PROJECT NAME
**PHASE I TRANSPORTATION CENTER
PARKING GARAGE**
SEMINOLE COCONUT CREEK CASINO
SEMINOLE TRIBE OF FLORIDA
5600 NW 40TH STREET
COCONUT CREEK, FLORIDA 33073

DRAWN BY EDSA
CHECKED BY
ISSUE DATE 08/11/2011
JOB NUMBER 108075
SHEET NAME EXTERIOR ELEVATIONS
SHEET NUMBER L 0.02