
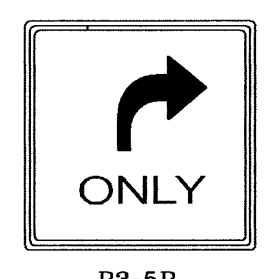
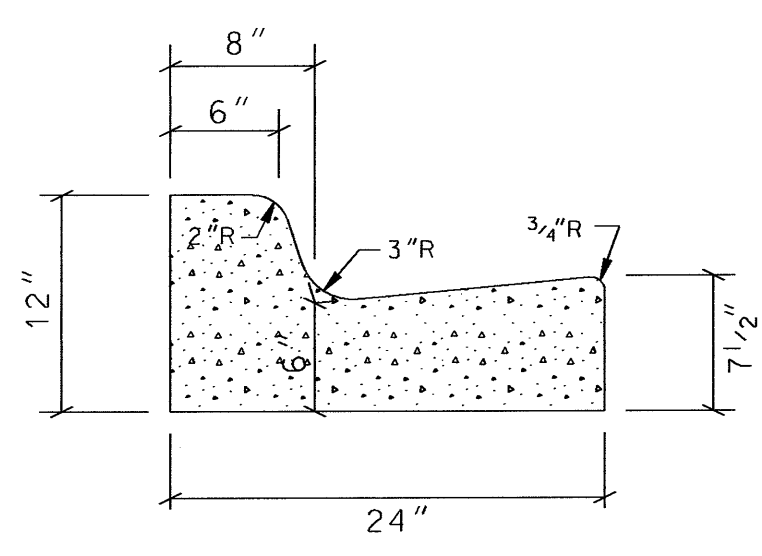


STATE ROAD NAME : HILLSBORO BOULEVARD
FDOT PERMIT APP. #:
SECTION # :
MILE POST # :
STATE ROAD # : 810

- PAVEMENT MARKINGS & SIGNAGE NOTES:
1. ALL PAVEMENT MARKINGS SHALL BE HIGH INTENSITY REFLECTORIZED THERMOPLASTIC.
 2. ALL SIGNS SHALL HAVE HIGH INTENSITY REFLECTORIZED SHEETING.
 3. ALL PAVEMENT MARKINGS & SIGNAGE SHALL BE IN ACCORDANCE WITH THE "MANUAL OF UNIFORM TRAFFIC CONTROL DEVICES FOR STREETS & HIGHWAYS", LATEST EDITION, & BROWARD COUNTY TRAFFIC ENGINEERING DIVISION STANDARDS, LATEST EDITION.

BCED REF#: ?

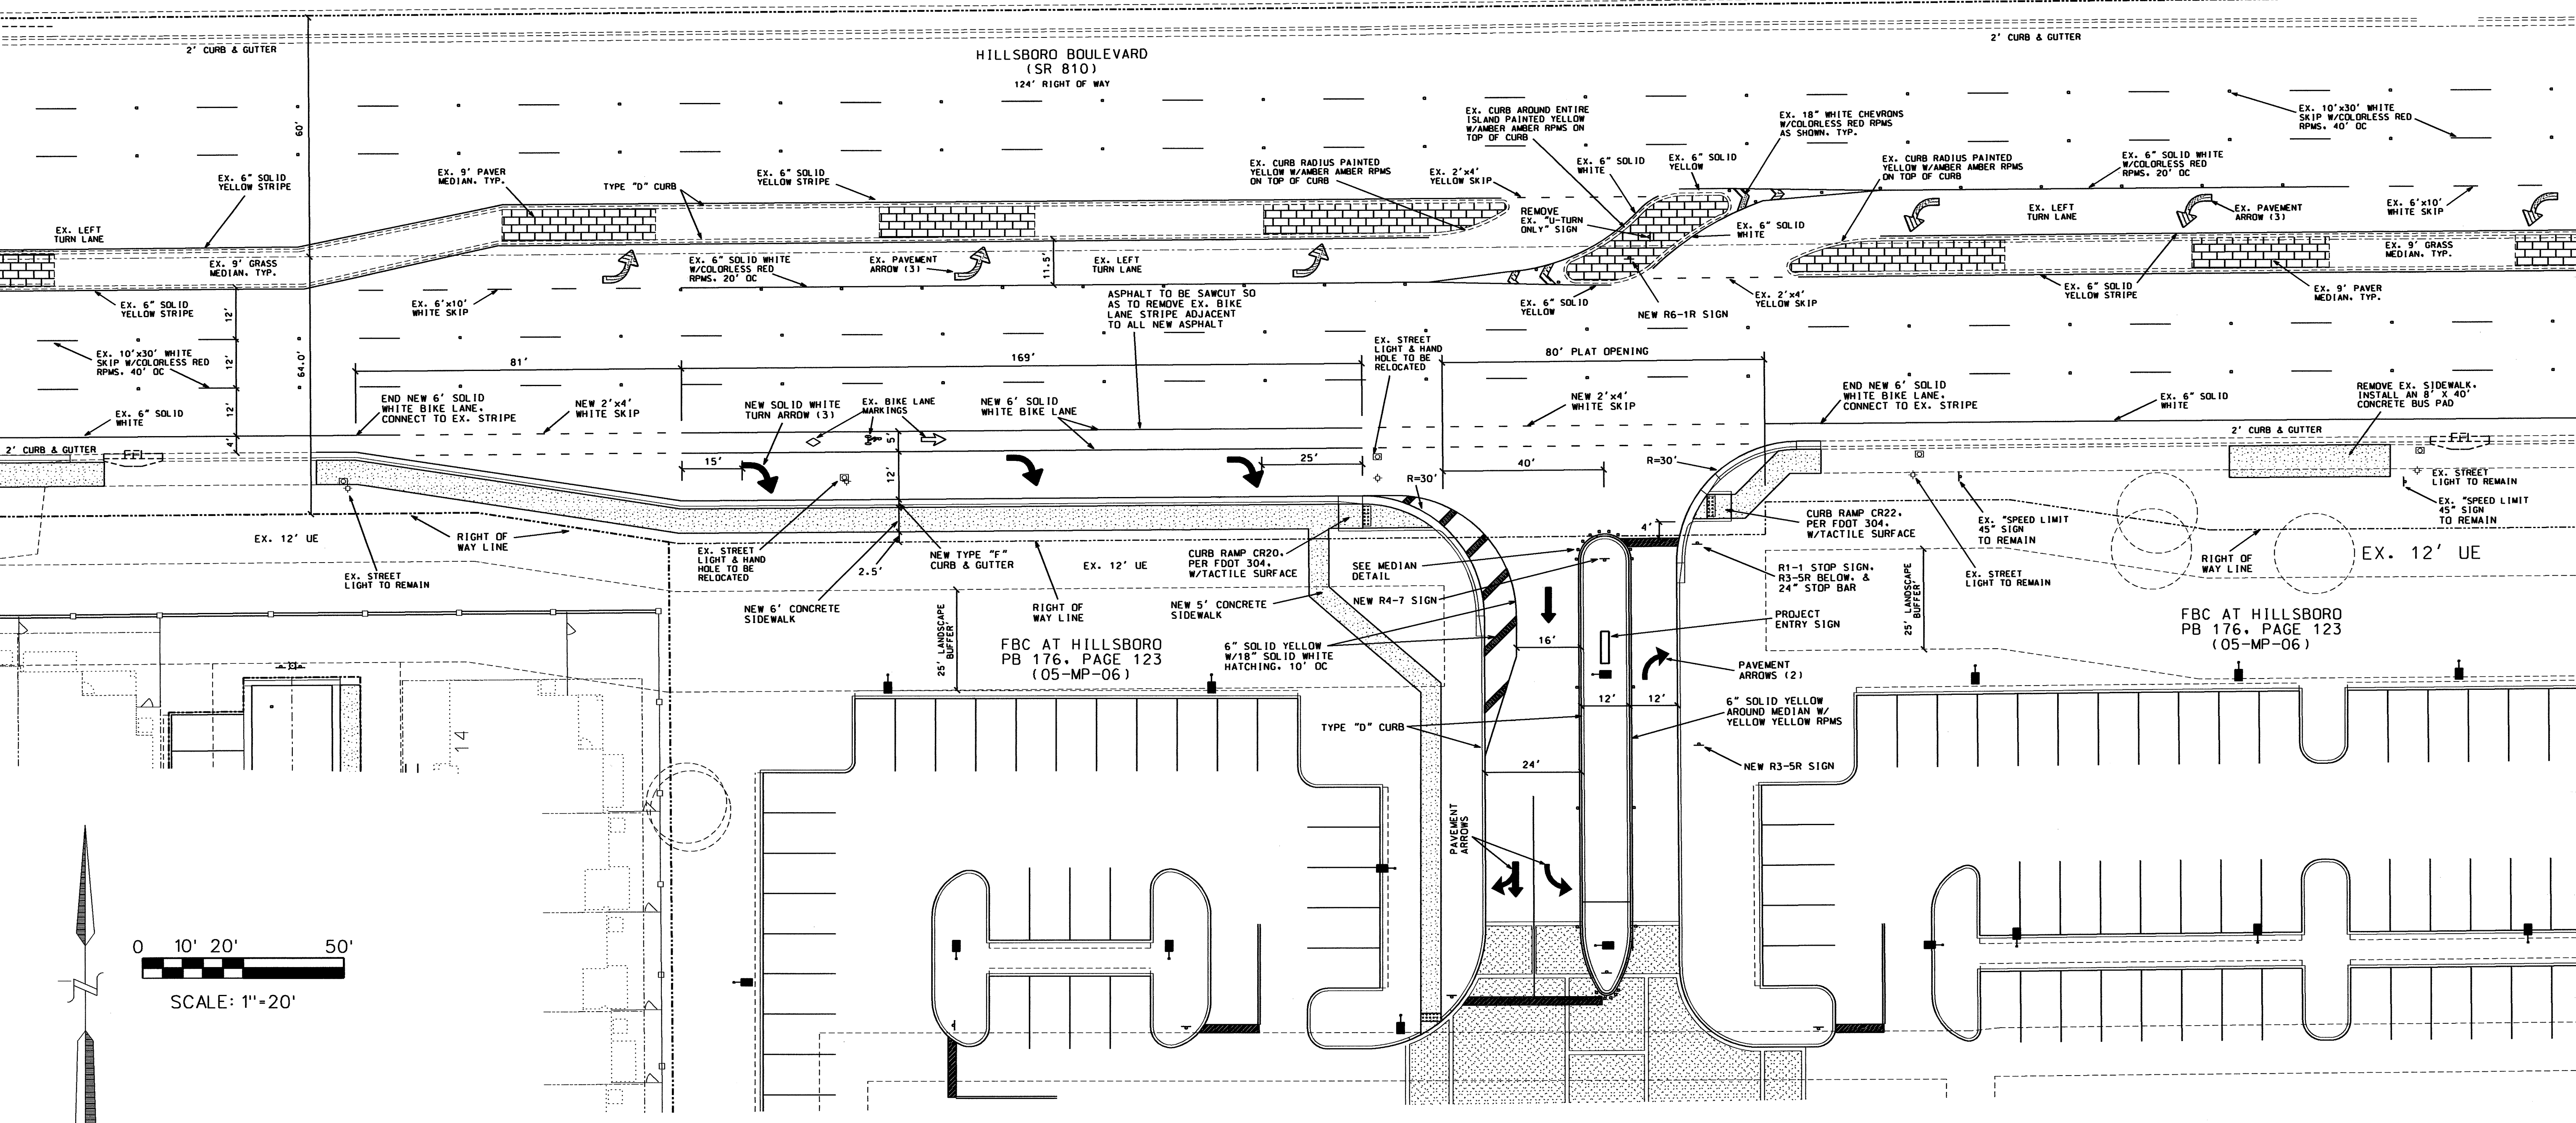

NOTICE TO CONTRACTOR
THE CONTRACTOR IS SPECIFICALLY CAUTIONED THAT THE LOCATION AND/OR ELEVATION OF EXISTING UTILITIES AS SHOWN ON THESE PLANS IS BASED ON RECORDS OF THE VARIOUS UTILITY COMPANIES AND WHERE POSSIBLE, ON MEASUREMENTS TAKEN IN THE FIELD. THE INFORMATION IS NOT TO BE RELIED UPON AS BEING EXACT OR COMPLETE. THE CONTRACTOR MUST CALL THE APPROPRIATE UTILITY COMPANY AT LEAST 48 HOURS BEFORE ANY EXCAVATION TO REQUEST EXACT FIELD LOCATION OF UTILITIES. IT SHALL BE THE RESPONSIBILITY OF THE CONTRACTOR TO RELOCATE ALL EXISTING UTILITIES WHICH CONFLICT WITH THE PROPOSED IMPROVEMENTS SHOWN ON THE PLANS.

48 HOURS BEFORE DIGGING
CALL SUNSHINE
TOLL FREE
1-800-432-4770
UNDERGROUND UTILITIES NOTIFICATION
CENTER OF FLORIDA

PROJECT: FBC OF COCONUT CREEK		TITLE: HILLSBORO BOULEVARD RIGHT TURN LANE PAVEMENT MARKINGS PLAN	
DATE: 02/15/14	REVISIONS	AJ HYDRO ENGINEERING, INC. 5932 NW 73RD COURT PARKLAND, FL 33067 TEL (954) 344-7866 FAX (954) 344-7866	SHEET NUMBER PD5 OF 9
SCALE: 1" = 20'	DATE		
DRAWN BY: HEJ	COMMENTS		
CHECKED BY: LJJ	09-01-14 REVISED PER CITY SITE PLAN DRC #1		
APPROVED BY: HEJ	01-01-15 REVISED STRIPING AT ENTRANCE PER FOOT		
PROJECT #: 14-0050			