



EAST ELEVATION

SCALE: 1/16" = 1'-0"

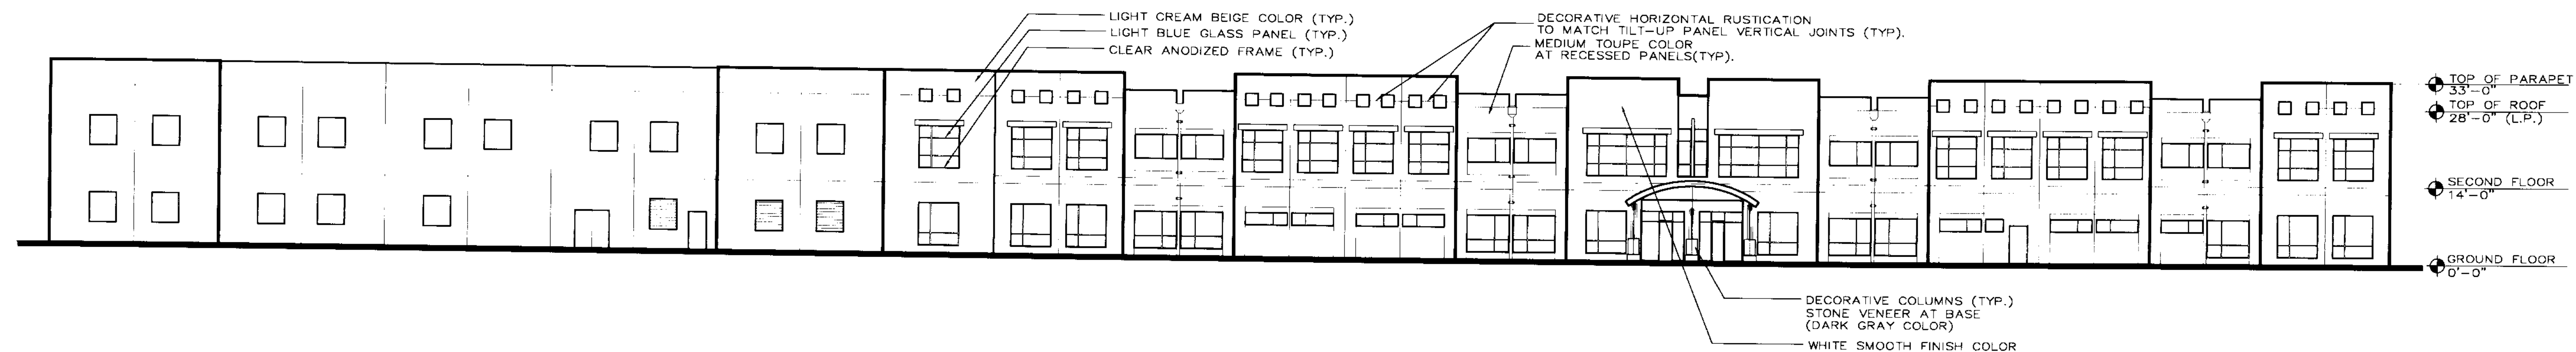


WEST ELEVATION

SCALE: 1/16" = 1'-0"

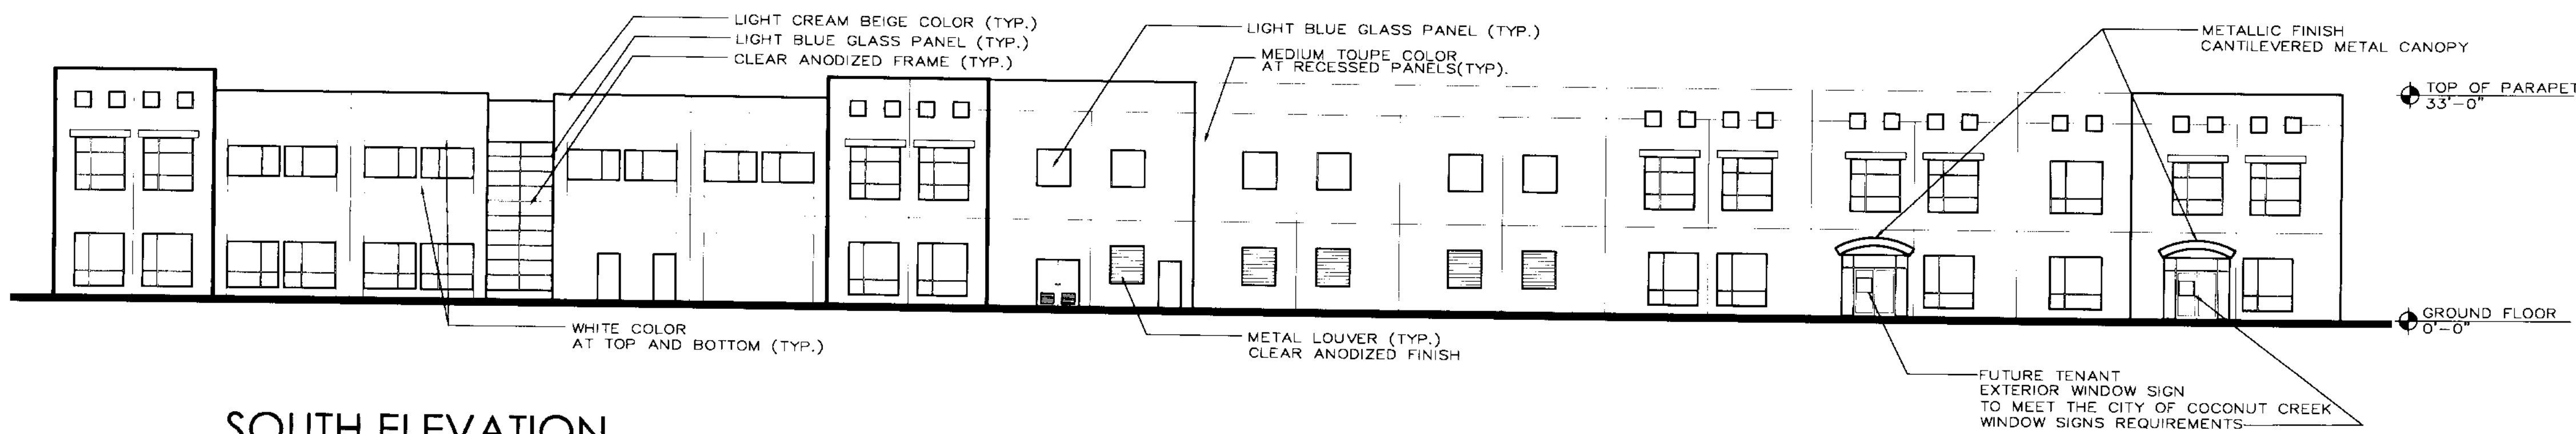

SOUTH ELEVATION

SCALE: 1/16" = 1'-0"

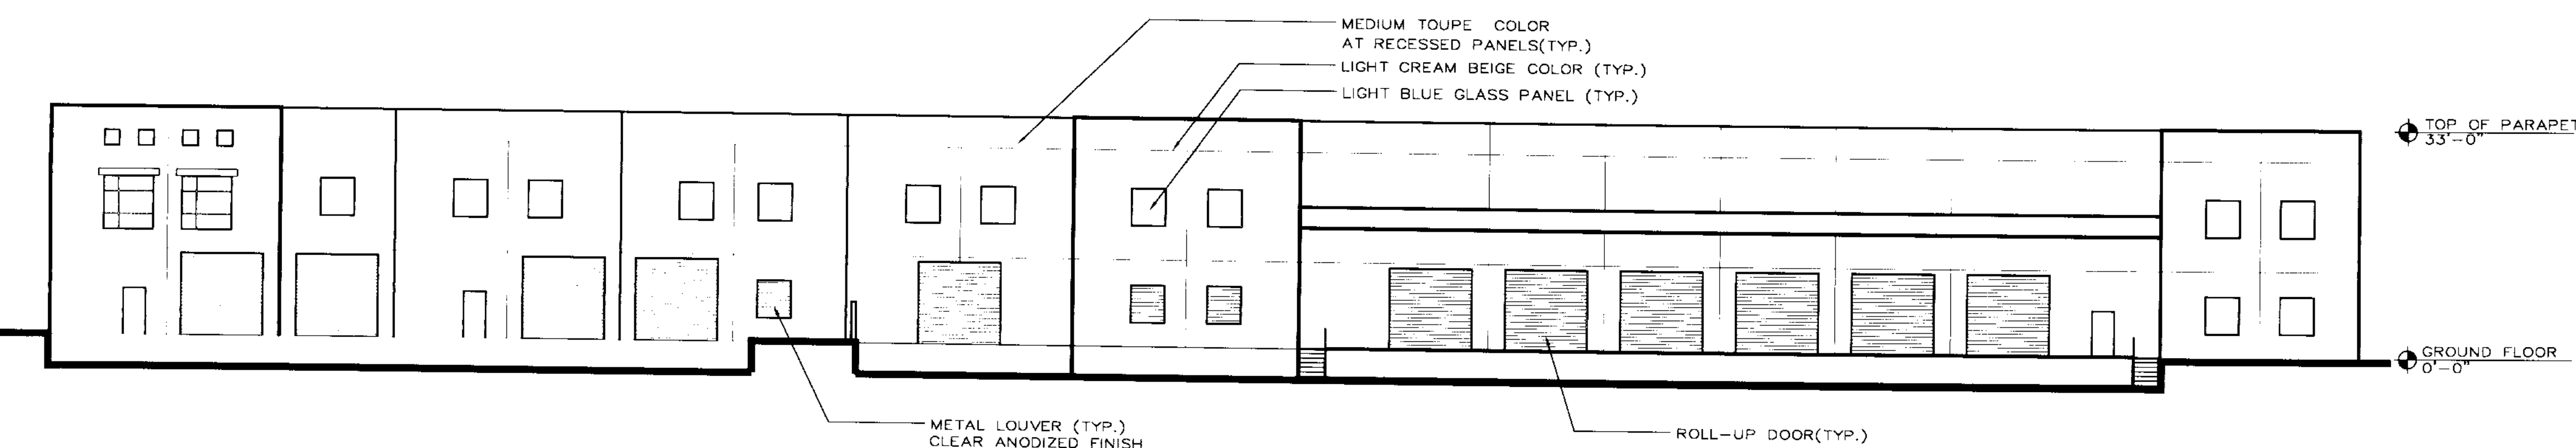

NORTH ELEVATION

SCALE: 1/16" = 1'-0"

FALKANGER SNYDER MARTINEAU & YATES

ARCHITECTS
ENGINEERS

888 SOUTH ANDREWS AVE., SUITE 300
FORT LAUDERDALE, FLORIDA 33316
PH: (954) 764-6575 FAX: (954) 764-8622

DESIGNED AA DRAWN BB CHECKED CC

07-16-04 OWNER REQUESTED REVISION
07-30-04 ADMIN. REVIEW COMMENTS

REVISIONS

JEFF FALKANGER, DOUG SNYDER
LARRY MARTINEAU, JIRO YATES
JIM NADASKAY P.E.

COPYRIGHT © 2004
FALKANGER, SNYDER, MARTINEAU, & YATES ALL RIGHTS RESERVED. THIS DOCUMENT OR PARTS THEREOF MAY NOT BE REPRODUCED IN ANY FORM WITHOUT PERMISSION.

CA # AA000447 CA # 00009063

DATE: 05/07/04 COMM: 02108

OFFICE /
WAREHOUSE
FOR F.F.P.

LYONS ROAD
COCONUT CREEK, FLORIDA

W. DOUGLAS SNYDER

AUG 3 2004

At: 9127

EXTERIOR ELEVATIONS

SITE PLAN APPROVAL

A4.0