



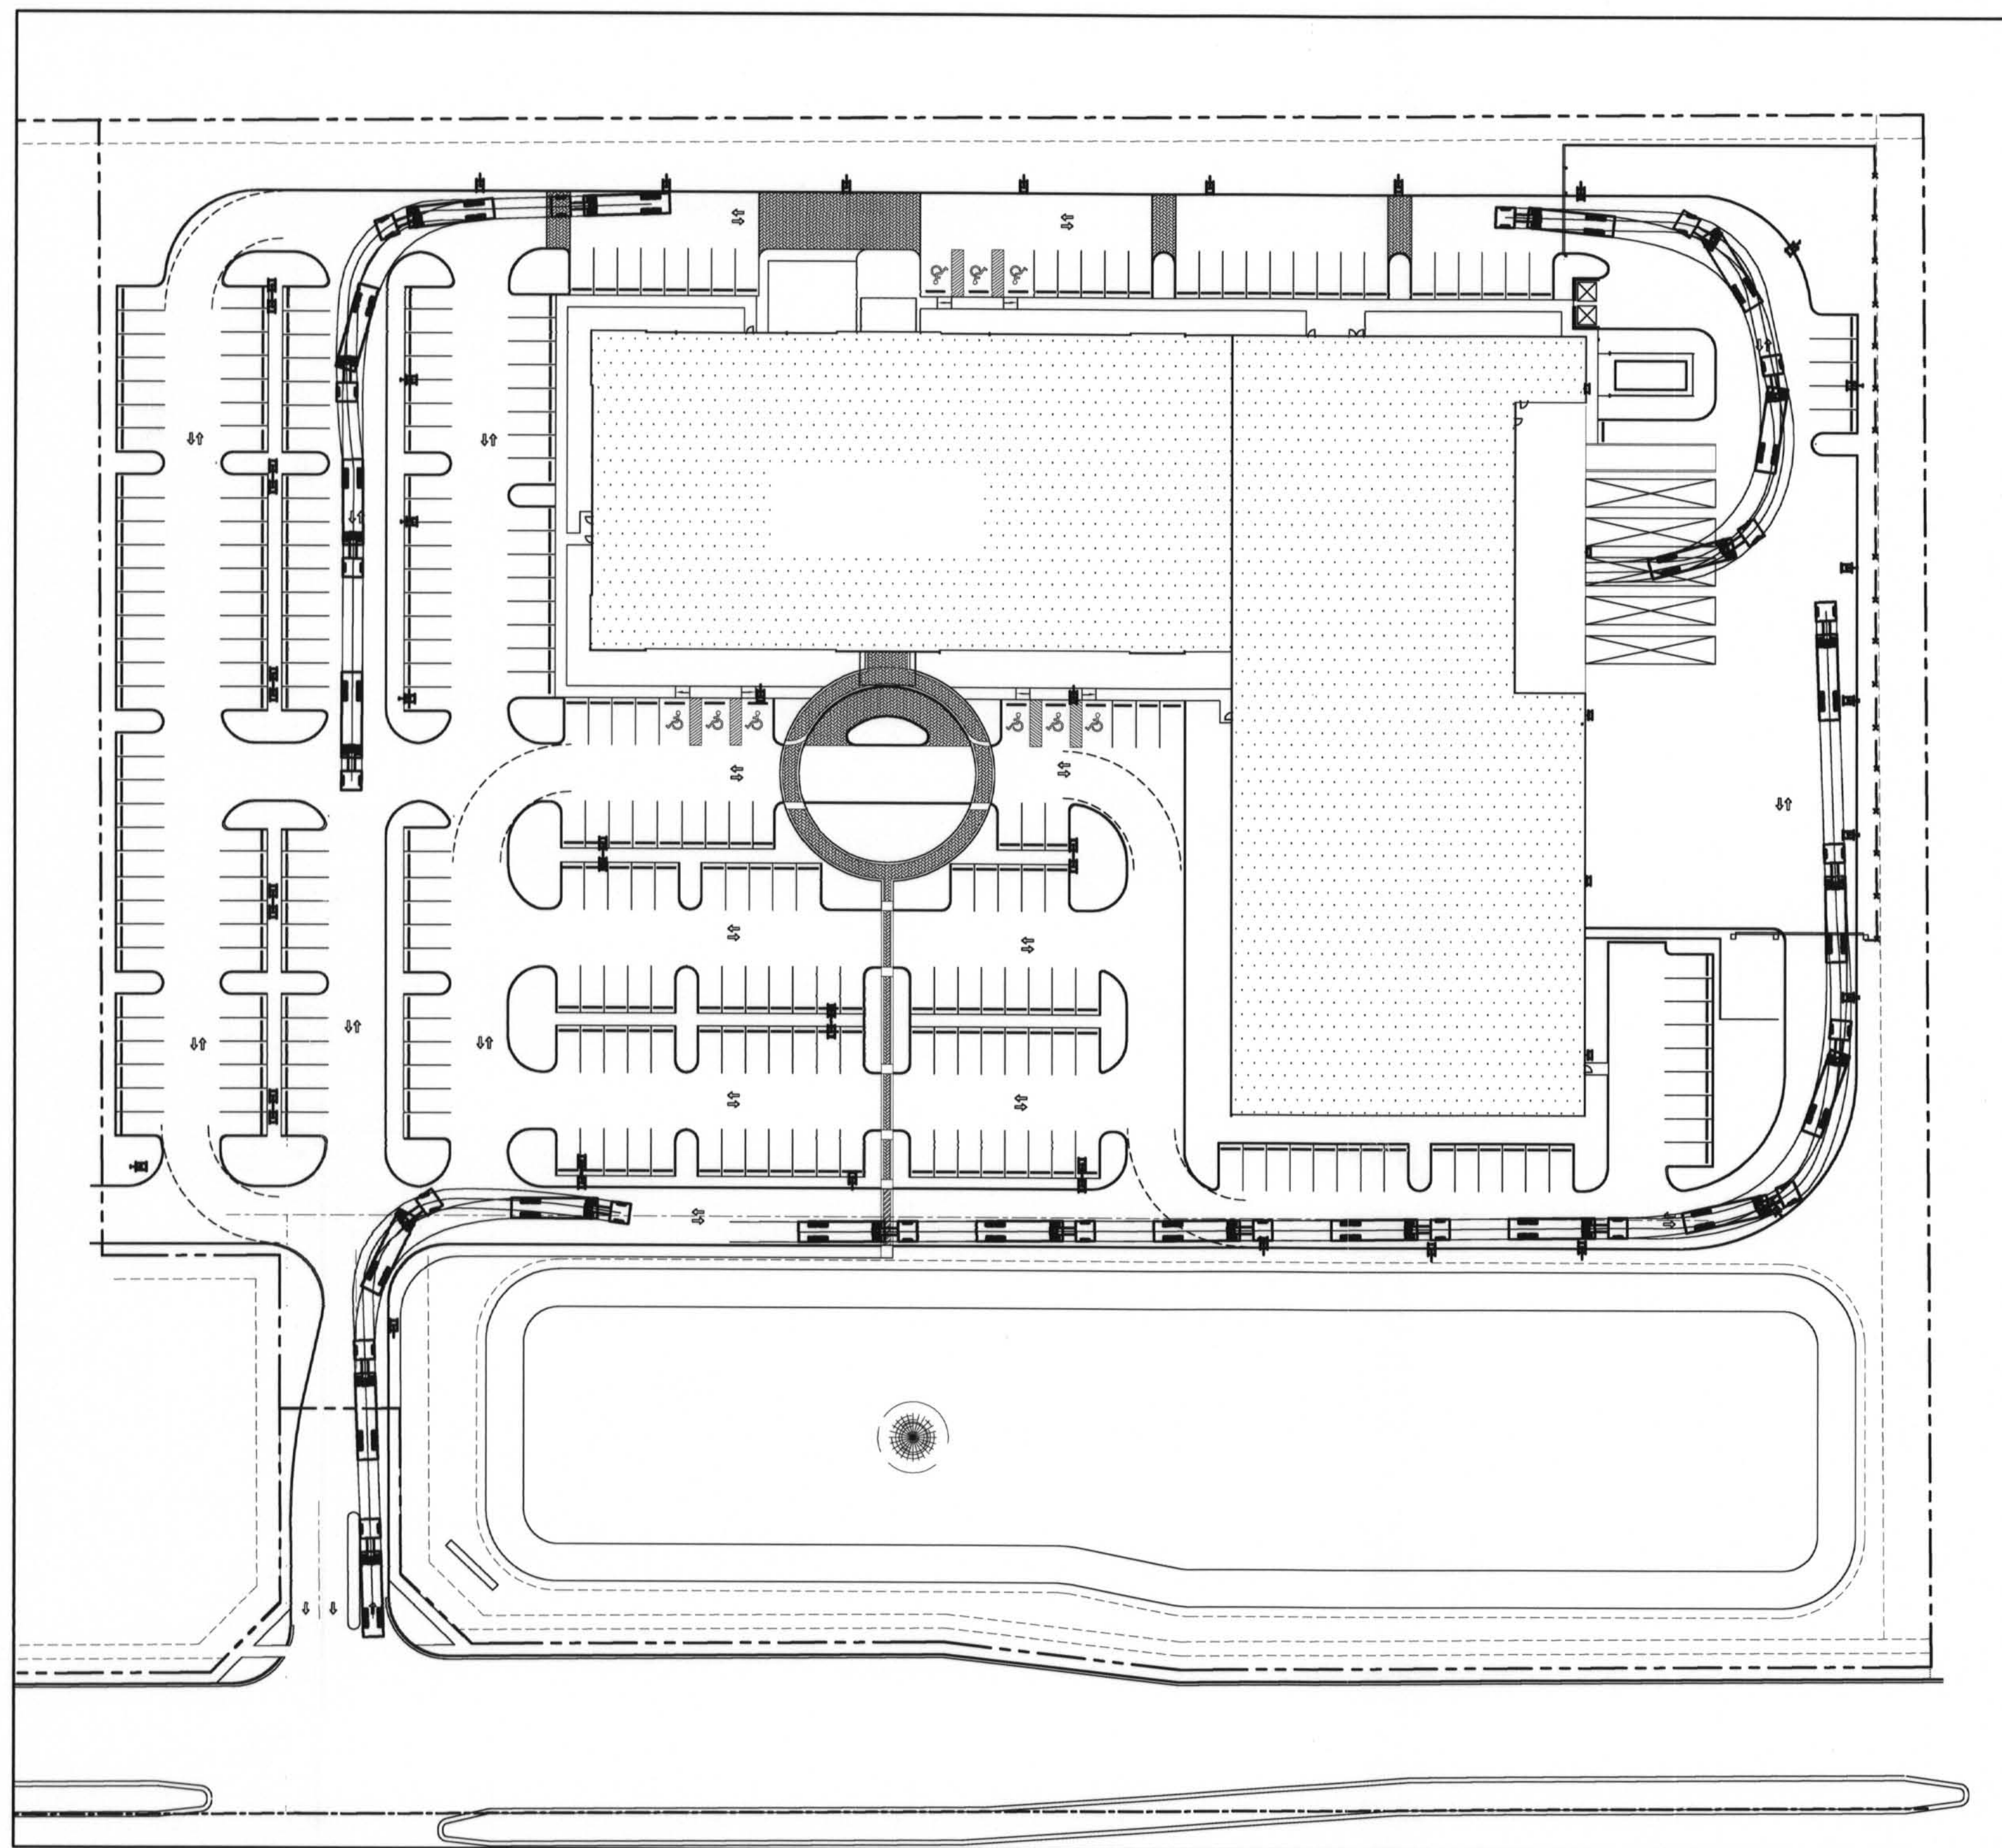

SITE PLAN - TRUCK MANEUVERING LAYOUT
 SCALE: 1" = 50'-0"

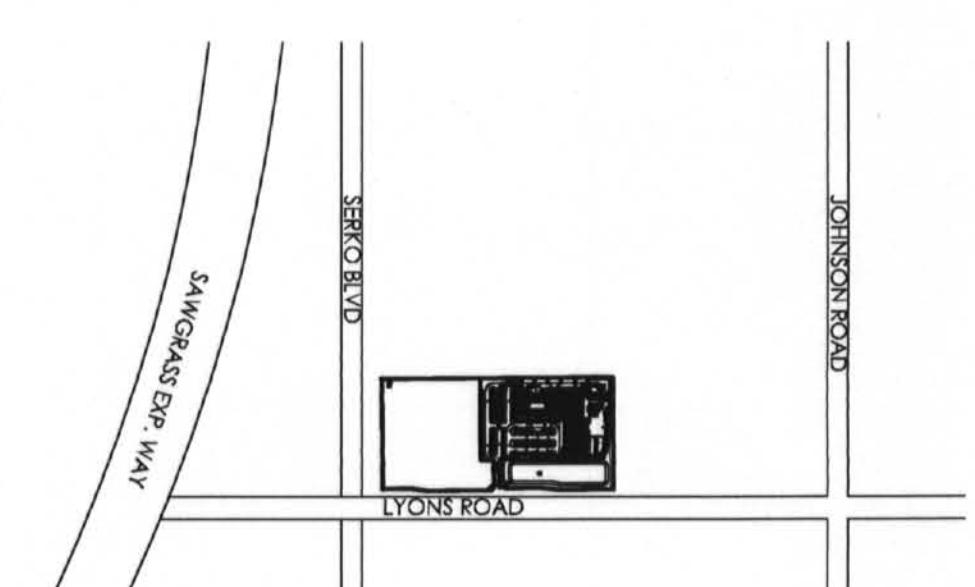

LOCATION PLAN
 NTS

**FALKANGER SNYDER
 MARTINEAU & YATES**
 ■ ARCHITECTS ■
 ■ ENGINEERS ■

888 SOUTH ANDREWS AVE., SUITE 300
 FORT LAUDERDALE, FLORIDA 33316
 PH: (954) 764-6575 FAX: (954) 764-8622

DESIGNED JB	DRAWN AT	CHECKED DS
----------------	-------------	---------------

R E V I S I O N S

JEFF FALKANGER, DOUG SNYDER
 LARRY MARTINEAU, JIRO YATES
 JIM NADASKAY P.E.

COPYRIGHT © 2004
 FALKANGER, SNYDER, MARTINEAU, & YATES ALL RIGHTS
 RESERVED. THIS DOCUMENT OR PARTS THEREOF MAY NOT
 BE REPRODUCED IN ANY FORM WITHOUT PERMISSION.

CA # AA000447 CA # 00009063

DATE: 05/07/04	COMM: 02108
-------------------	----------------

**OFFICE /
 WAREHOUSE
 FOR F.F.P.**

LYONS ROAD
 COCONUT CREEK, FLORIDA

W. DOUGLAS SNYDER
 MAY 06 2004
 AR 9127

SITE PLAN - TRUCK
 MANEUVERING LAYOUT
 SITE PLAN APPROVAL

A6.0