
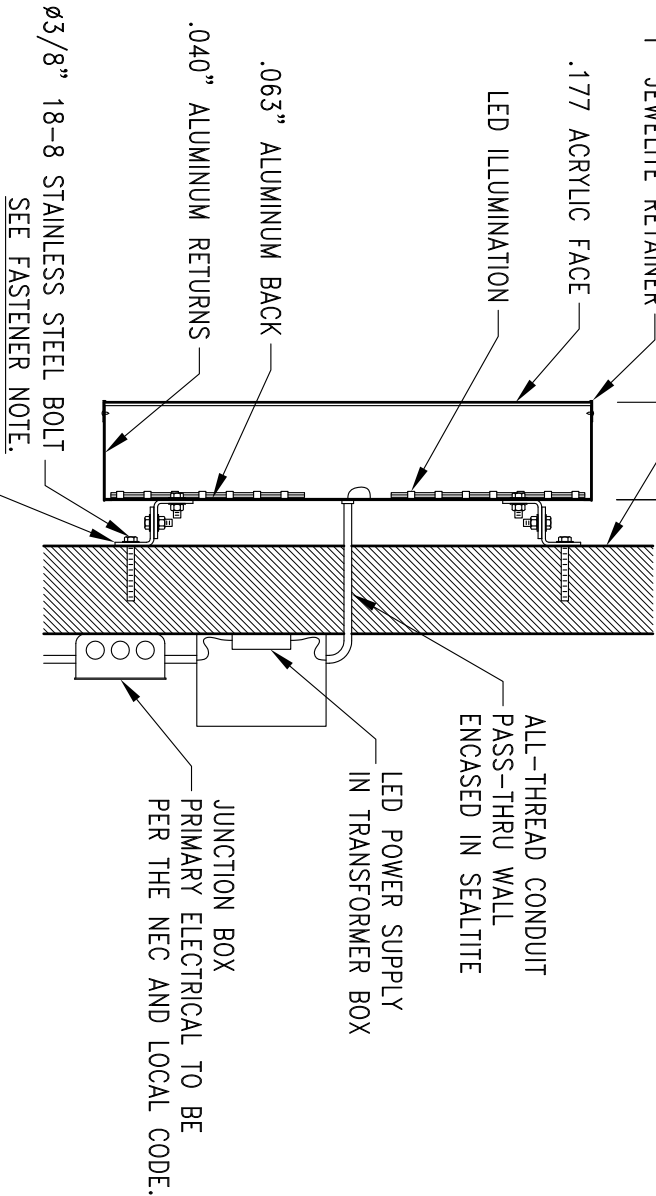
 
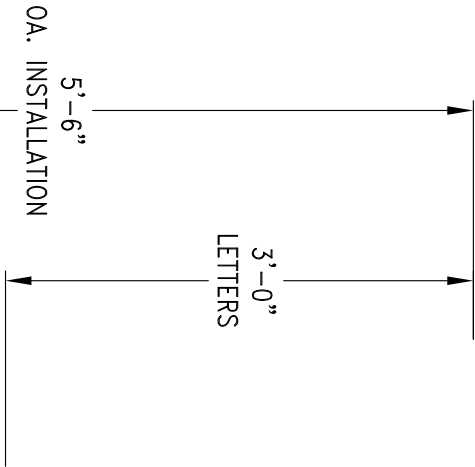


14'-3 3/8" LETTERS

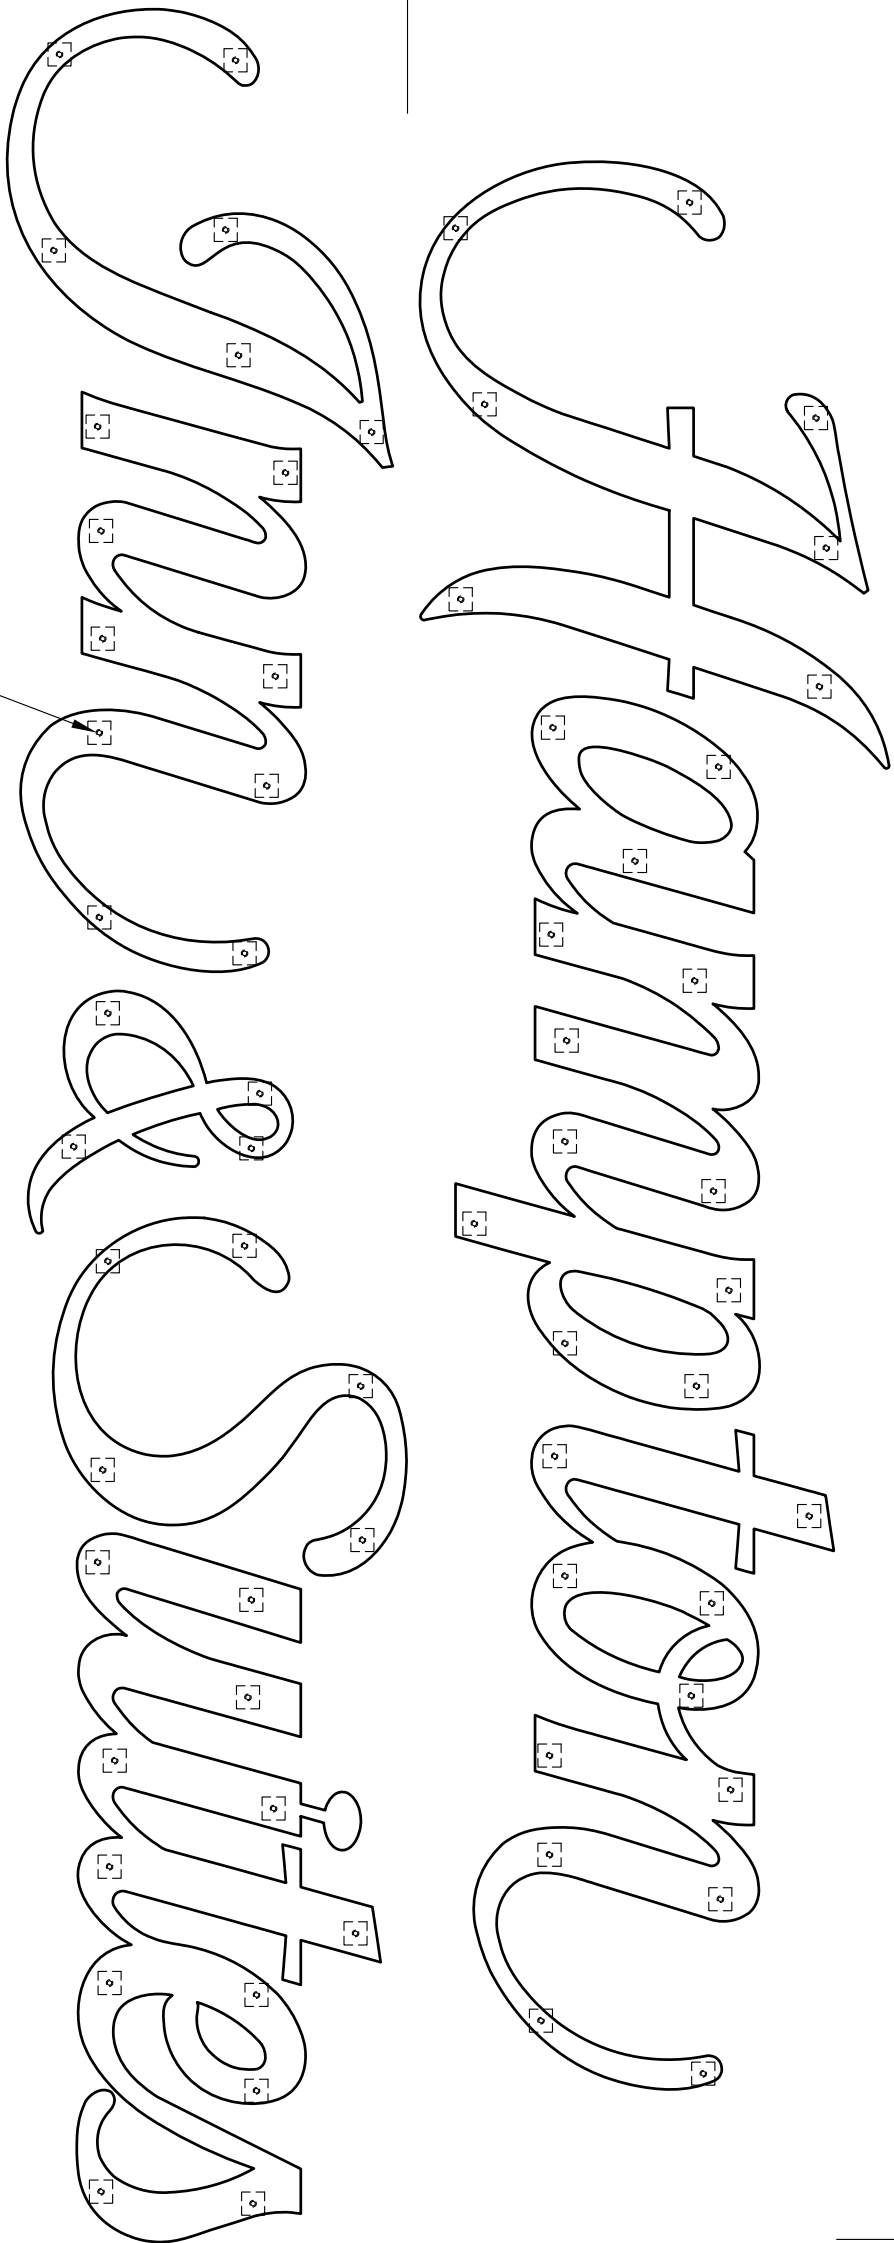

DETAIL VIEW

ELEVATION VIEW

NOTE: TWO SETS TO BE INSTALLED AT THIS SITE, ON WEST & NORTH ELEVATIONS

DESIGN WIND LOAD:

Based on the 2010 Florida Building Code (ASCE 7-10) using Risk Category II, Exposure C and 170 mph wind speed. Complies with FBC 26 High Velocity Hurricane Winds.

FASTENER NOTE:

Use 1/8-8 stainless steel bolts, w/spacers thru EIFS, as listed:
Expansion bolts in concrete or brick walls.
Toggle bolts in concrete block or panel walls.
TEK screws in metal studs.
Lag bolts in wood studs.
All thread bolts with blocking between studs.

NOTE:

All electrical to be in accordance with U.L., the NEC and local code.



SHEBOYGAN OFFICE
P.O. BOX 1087
SHEBOYGAN, WI. 53082-1087
ATLANTA CHICAGO MILWAUKEE
Corporate Headquarters: Sheboygan, WI.
DRAWN BY: D. MUNNS
DATE: 16 Apr 14

APPROVED BY: J. HOGAN
DATE: 16 Apr 14

© 2014 KIEFER & CO., INC.
THIS IS AN ORIGINAL UNREPRODUCED DRAWING
SUBMITTED FOR USE IN CONNECTION WITH A
SHEBOYGAN, WI. 53082-1087
KIEFER & CO., INC. IT IS NOT TO BE
REPRODUCED, COPIED, OR EXHIBITED IN
ANY MANNER WITHOUT THE WRITTEN
PERMISSION OF KIEFER & CO., INC.



DATE	NAME
16 Apr 14	J. HOGAN

REVISION
1 RELEASED FOR PERMITTING

LED CHANNEL LETTERS HAMPTON INN & SUITES
(STACKED LAYOUT) 2 SETS MOUNTED ON BUILDING WALLS

1404059
SHEET 1 OF 1

SITE: Hampton Inn & Suites
5740 North State Road 7
Coconut Creek, Florida 33073