



36" Internally Illuminated Remote L.E.D. Letter Set

SIGN 1



THIS IS AN ORIGINAL, UNPUBLISHED DRAWING SUBMITTED FOR USE IN CONNECTION WITH A PROJECT BEING PLANNED FOR BY KIEFFER & CO., INC. IT IS NOT TO BE REPRODUCED, COPIED OR EXEMPTED IN ANY MANNER WITHOUT THE WRITTEN PERMISSION OF KIEFFER & CO., INC.

© 2013 KIEFFER & CO., INC.

585 Bond Street - Lincolnshire, IL 60069
PHONE: (847) 520-1255 FAX: (847) 520-1543
www.kieffersigns.com

CUSTOMER: Hampton Inn & Suites

LOCATION: Coconut Creek, FL

SALESMAN: Mike Mele

DESIGNER: MSO

DATE: 9/9/13



COMPANION FILES

PRODUCTION PROCESSING

Kieffer Item # _____

Job # _____

-001 _____

-002 _____

-003 _____

-004 _____

INITIALS: _____ DATE: _____


ADMINISTRATIVE APPROVAL 04-30-14
APPROVED



REVISION:

A	_____
B	_____
C	_____
D	_____
E	_____
F	_____
G	_____
H	_____
I	_____
J	_____

B652226

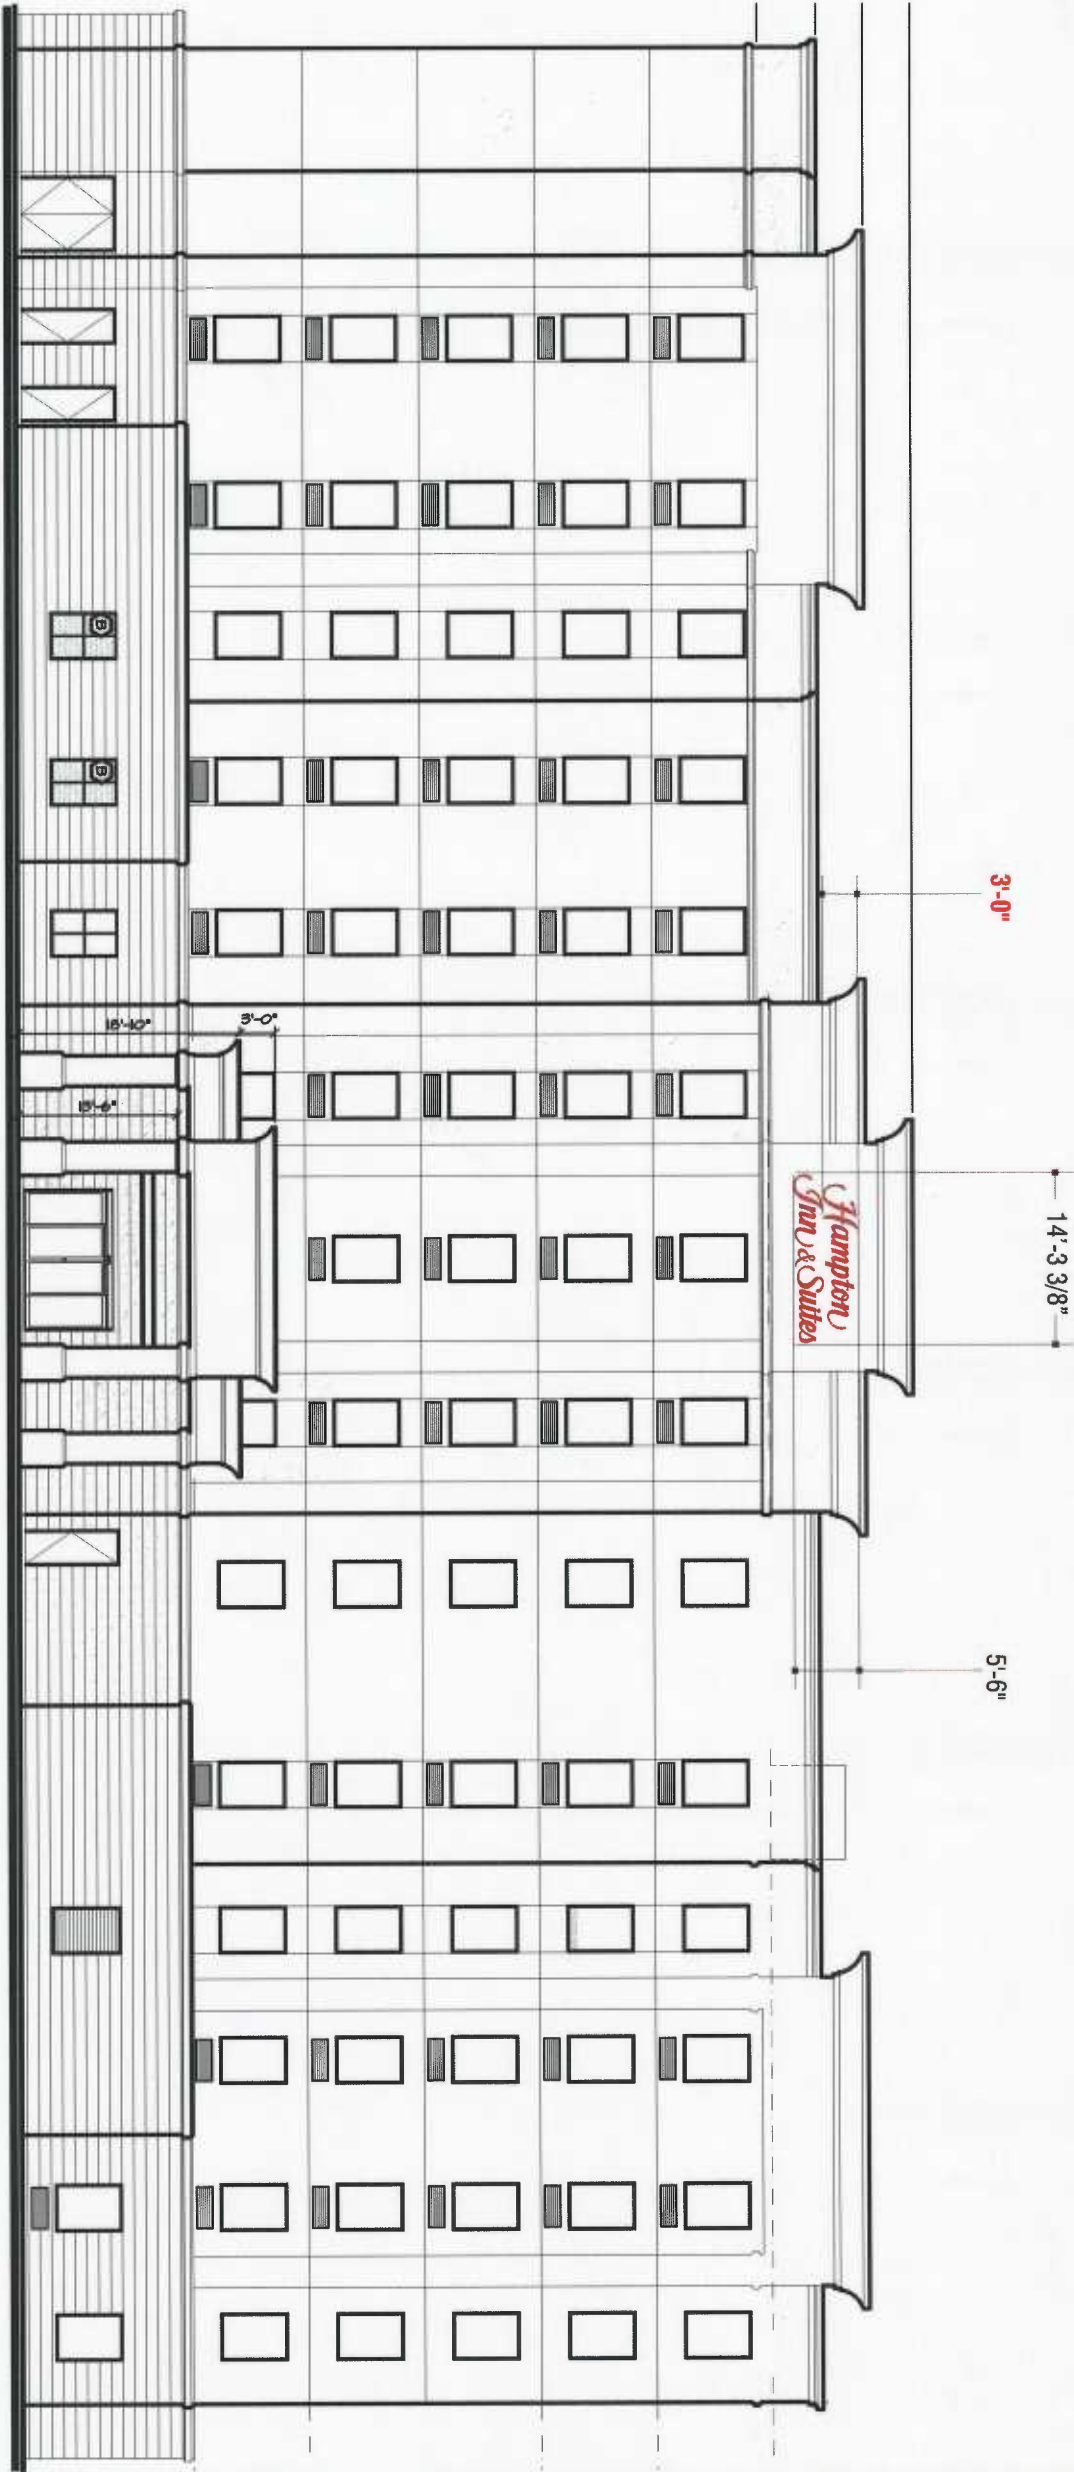

NORTH ELEVATION

SCALE: 1/16" = 1'-0"

REFERENCE DRAWINGS
B65226C
for fabrication & color details

COCONUT CREEK, FL



48" Internally Illuminated Remote L.E.D. Letter Set

SIGN 2



THIS IS AN ORIGINAL UNPUBLISHED DRAWING SUBMITTED FOR USE IN CONNECTION WITH A PROJECT BEING PLANNED FOR YOU BY KIEFFER & CO., INC. IT IS NOT TO BE REPRODUCED, COPIED OR EXHIBITED IN ANY MANNER WITHOUT THE WRITTEN PERMISSION OF KIEFFER & CO., INC.

© 2013 KIEFFER & CO., INC.

585 Bond Street - Lincolnshire, IL 60069
PHONE: (847) 520-1255 FAX: (847) 520-1543
www.kieffersigns.com

CUSTOMER: Hampton Inn & Suites

LOCATION: Coconut Creek, FL

SALESMAN: Mike Mele

DESIGNER: MSO

DATE: 9/9/13

☒ Artwork
☒ Design
☒ Survey

UL

LISTED

COMPANION FILES

PRODUCTION PROCESSING

Kieffer Item # _____

Job # _____

-001 _____

-002 _____


-003 _____

-004 _____

INITIALS:	DATE:
MSO	11/25/13

REVISION:	Rev. 36" to 48"
A	
B	
C	
D	
E	
F	
G	
H	
I	
J	

B65226A

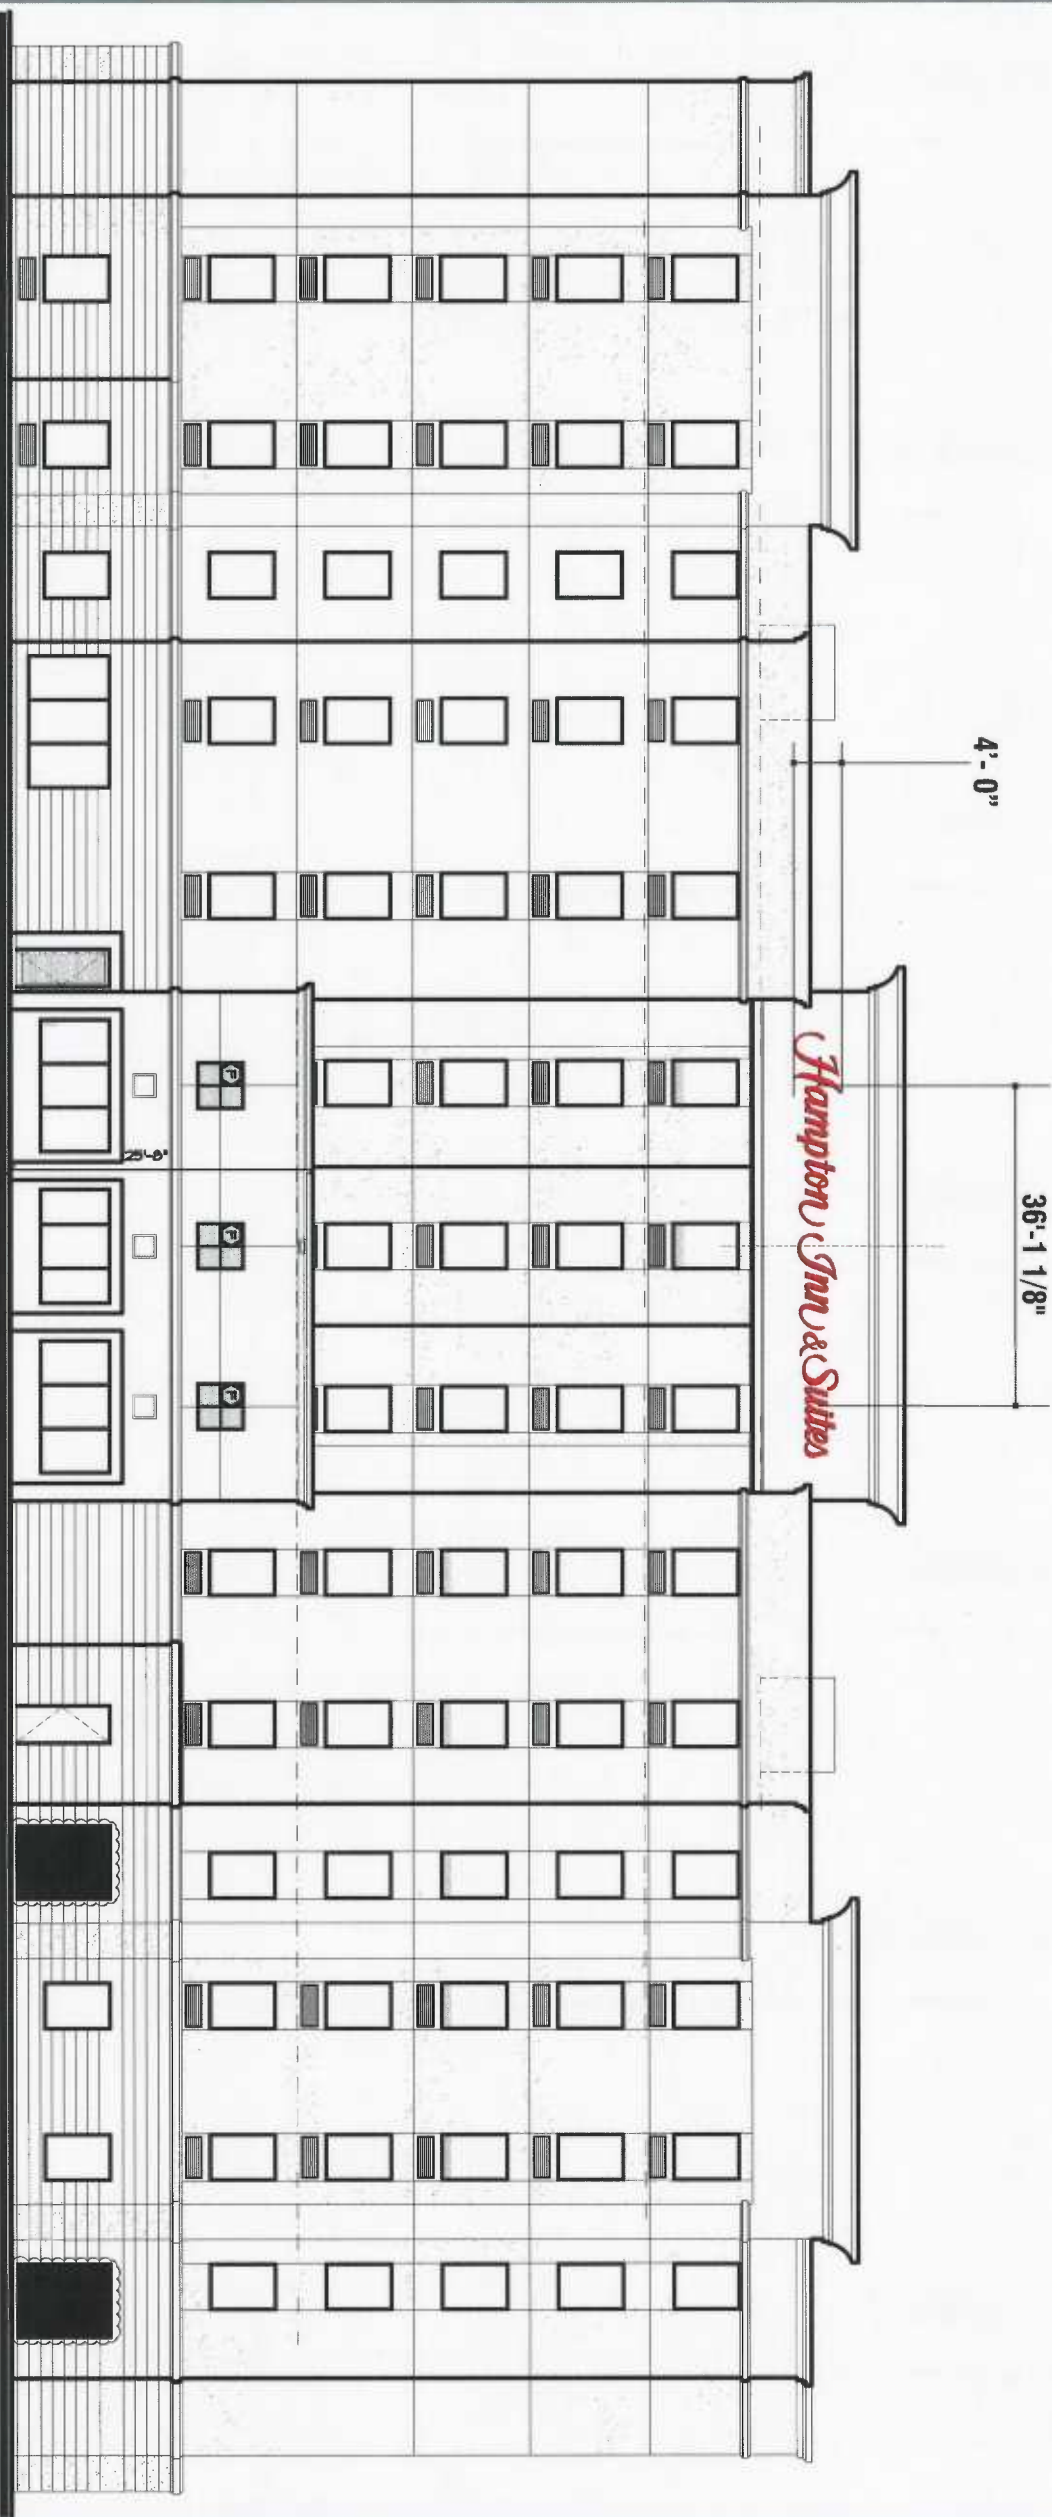

SOUTH ELEVATION

SCALE: 1/16" = 1'-0"

REFERENCE DRAWINGS
B65226D
for fabrication & color details

COCONUT CREEK, FL



36" Internally Illuminated Remote L.E.D. Letter Set

SIGN 3



THIS IS AN ORIGINAL UNPUBLISHED DRAWING SUBMITTED FOR USE IN CONNECTION WITH A PROJECT BEING PLANNED FOR YOU BY KIEFFER & CO., INC. IT IS NOT TO BE REPRODUCED, COPIED OR EXHIBITED IN ANY MANNER WITHOUT THE WRITTEN PERMISSION OF KIEFFER & CO., INC.

© 2013 KIEFFER & CO., INC.

585 Bond Street - Lincolnshire, IL 60069
PHONE: (847) 520-1255 FAX: (847) 520-1543
www.kieffersigns.com


CUSTOMER: Hampton Inn & Suites

LOCATION: Coconut Creek, FL

SALESMAN: Mike Mele

DESIGNER: MSO

DATE: 9/9/13

 

COMPANION FILES

PRODUCTION PROCESSING

Kieffer Item # _____

Job # _____

-001 _____

-002 _____

-003 _____

-004 _____


INITIALS: DATE:

REVISION:

A	.	.	.	.	.	.	.	.	.
B	.	.	.	.	.	.	.	.	.
C	.	.	.	.	.	.	.	.	.
D	.	.	.	.	.	.	.	.	.
E	.	.	.	.	.	.	.	.	.
F	.	.	.	.	.	.	.	.	.
G	.	.	.	.	.	.	.	.	.
H	.	.	.	.	.	.	.	.	.
I	.	.	.	.	.	.	.	.	.
J	.	.	.	.	.	.	.	.	.

B65226B

WEST ELEVATION

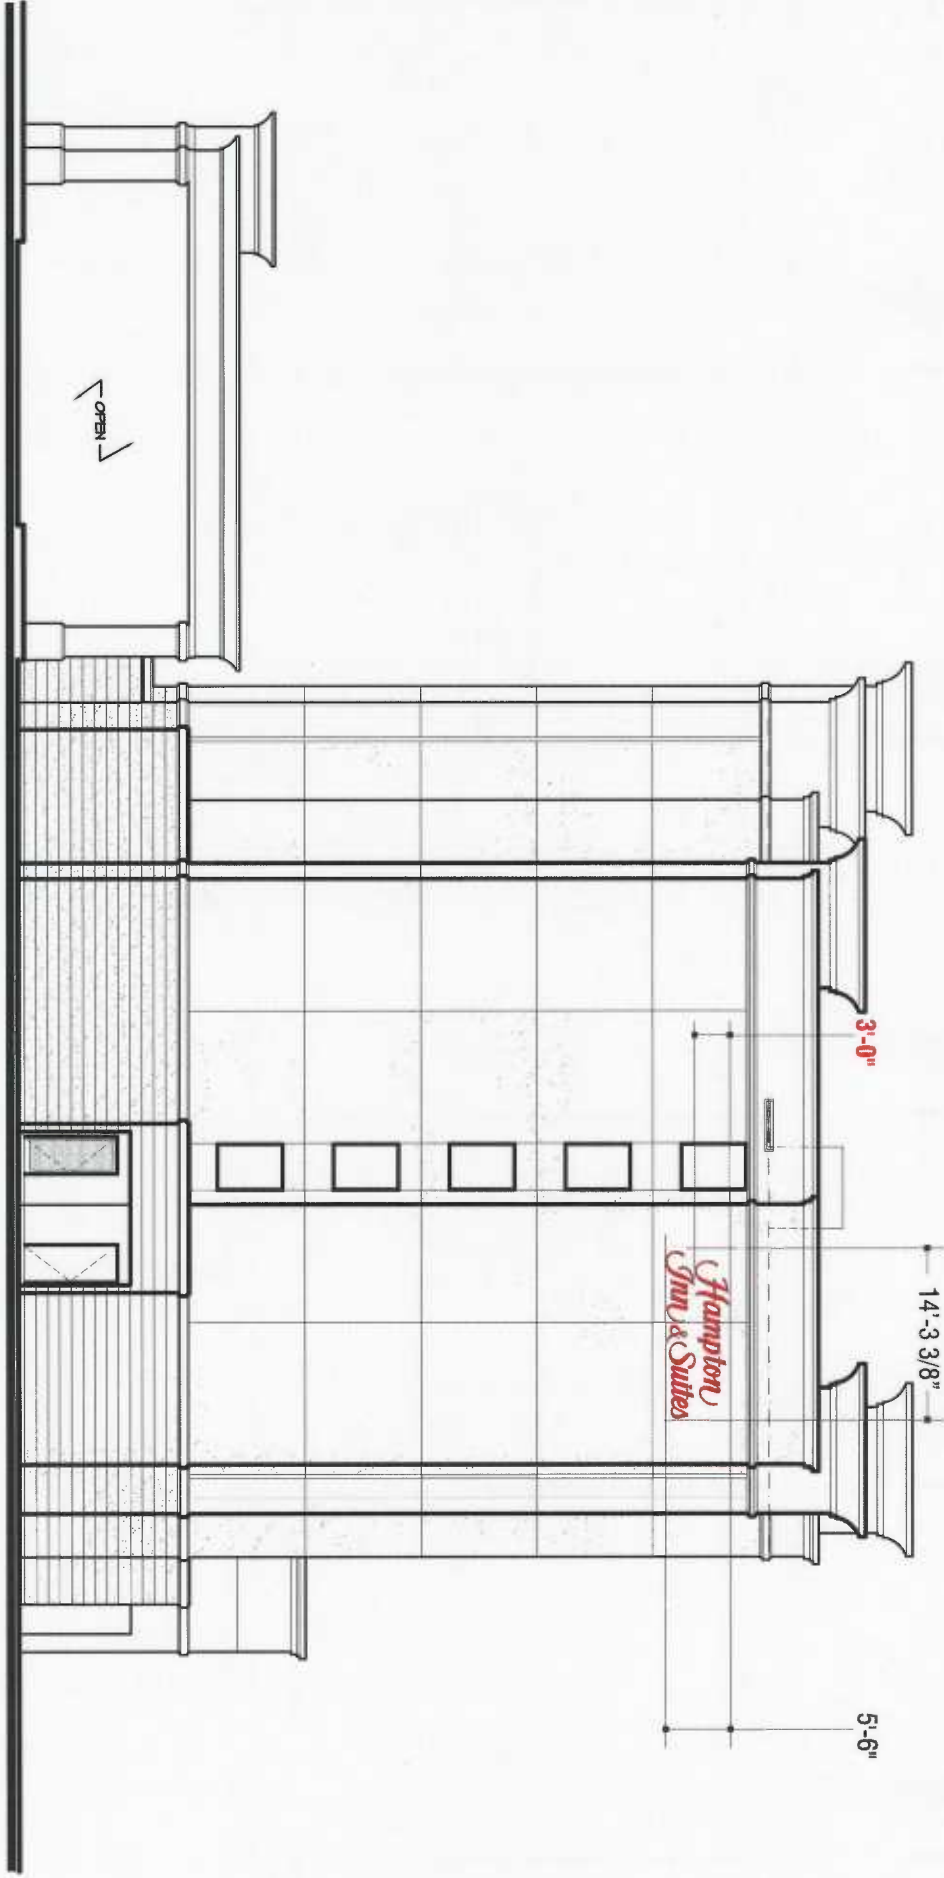

SCALE: 1/16" = 1'-0"

REFERENCE DRAWINGS
B65226C
for fabrication & color details

COCONUT CREEK, FL



THIS IS AN ORIGINAL UNPUBLISHED DRAWING SUBMITTED FOR USE IN CONNECTION WITH A PROJECT BEING PLANNED OR FOR BY KIEFFER & CO., INC. IT IS NOT TO BE REPRODUCED, COPIED OR EXHIBITED IN ANY MANNER WITHOUT THE WRITTEN PERMISSION OF KIEFFER & CO., INC.

© 2013 KIEFFER & CO., INC.

585 Bond Street - Lincolnshire, IL 60069
PHONE: (847) 520-1255 FAX: (847) 520-1543
www.kieffersigns.com

CUSTOMER: Hampton Inn & Suites

LOCATION: Coconut Creek, FL

SALESMAN: Mike Mele

DESIGNER: MSO

DATE: 9/9/13

☒ Artwork
☒ Design
☒ Survey

All boxes checked to Enter Order

COMPANION FILES

PRODUCTION PROCESSING

Kieffer Item # _____

Job # _____

-001 _____

-002 _____

-003 _____

-004 _____

INITIALS:	DATE:
MSO	11/25/13
MRK	2/26/14
.	.
.	.
.	.
.	.
.	.
.	.
.	.
.	.

REVISION:	
A	Rev. 36" to 48" / Remove East Ltrs
B	Updated drawing to manufacturing specs
C	.
D	.
E	.
F	.
G	.
H	.
I	.
J	.

B65226C



STACKED BUILDING LETTERS

3/8" = 1'-0"

5" DEEP CHANNEL LETTERS with REMOTE POWER SUPPLIES.

.040" THK. ALUM. RETURNS with .063" THK. ALUM.


CAD CUT BACKS. RETURNS PAINTED 313 DK. BRONZE.

.177" THK. CYRO SG 3RK32 RED FACES.


1" DK. BRONZE JEWELITE RETAINER.

GE-MXRD-1 RED L.E.D

.040" THK. ALUM. BRIDGE COVER. PAINT TO MATCH WALL.

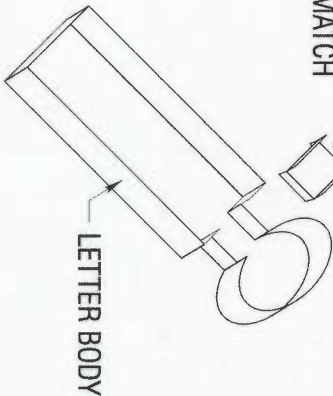

TYPICAL BRIDGE DETAIL NTS

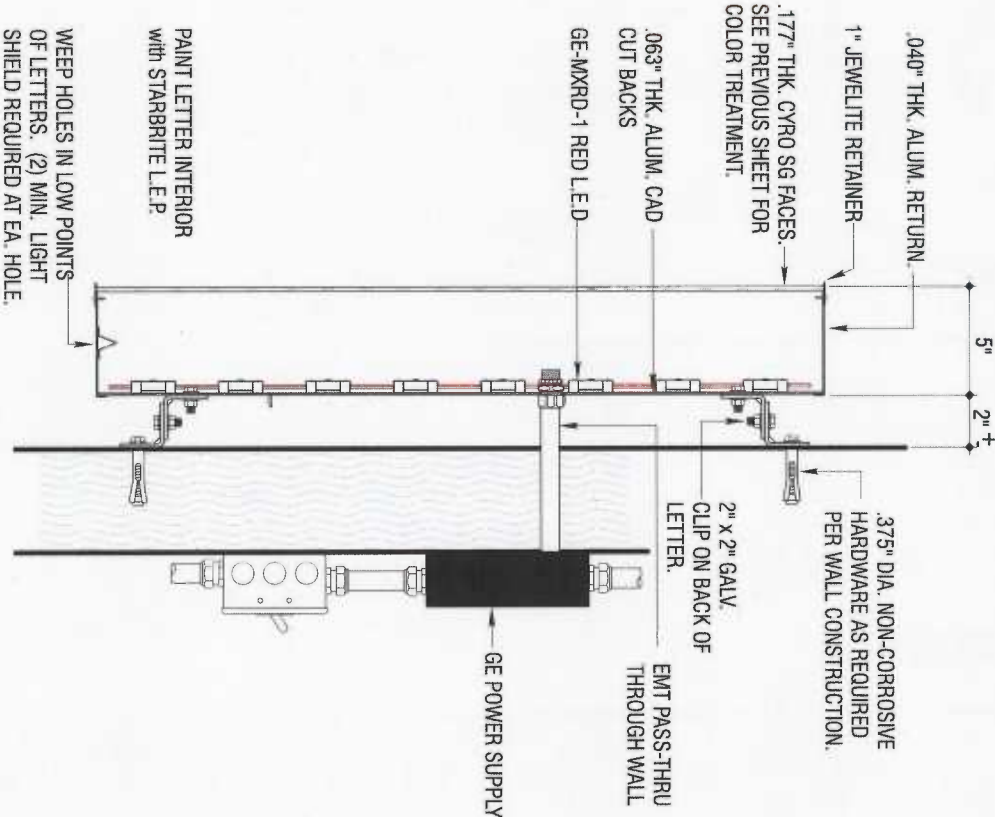

LETTER SECTION-REMOTE POWER SUPPLY

SECONDARY OPTION: VERIFY ACCESS BEHIND WALL BEFORE MOVING FORWARD WITH THIS OPTION.

HIS BLX

COCONUT CREEK, FL



48" Internally Illuminated Remote L.E.D. Letter Set

SIGN 2



THIS IS AN ORIGINAL, UNPUBLISHED DRAWING SUBMITTED FOR USE IN CONNECTION WITH A PROJECT BEING PLANNED FOR BY KIEFFER & CO., INC. IT IS NOT TO BE REPRODUCED, COPIED OR EXHIBITED IN ANY MANNER WITHOUT THE WRITTEN PERMISSION OF KIEFFER & CO., INC.

© 2013 KIEFFER & CO., INC.

585 Bond Street - Lincolnshire, IL 60069
PHONE: (847) 520-1255 FAX: (847) 520-1543
www.kieffersigns.com

CUSTOMER: Hampton Inn & Suites
LOCATION: Coconut Creek, FL
SALESMAN: Mike Mele
DESIGNER: MSO
DATE: 9/9/13

☒ Artwork
☒ Design
☒ Survey

☐ All boxes checked to Enter Order

COMPANION FILES

PRODUCTION PROCESSING

Kieffer Item # _____

Job # _____

-001 _____

-002 _____

-003 _____

-004 _____

INITIALS: MSO 11/25/13
MRK 2/26/14

REVISION:	
A	Rev. 36" to 48"
B	Updated drawing to manufacturing specs
C	_____
D	_____
E	_____
F	_____
G	_____
H	_____
I	_____

B652226D

36-1 1/8"

7 3/8"

4'-0"

Hampton Inn & Suites

LINEAR BUILDING LETTERS

1/4" = 1'-0"

5" DEEP CHANNEL LETTERS with REMOTE POWER SUPPLIES.

.040" THK. ALUM. RETURNS with .063" THK. ALUM.


CAD CUT BACKS. RETURNS PAINTED 313 DK. BRONZE.

.177" THK. CYRO SG 3RK32 RED FACES.


1" DK. BRONZE JEWELITE RETAINER.

GE-MXRD-1 RED L.E.D

.040" THK. ALUM. BRIDGE COVER. PAINT TO MATCH WALL.

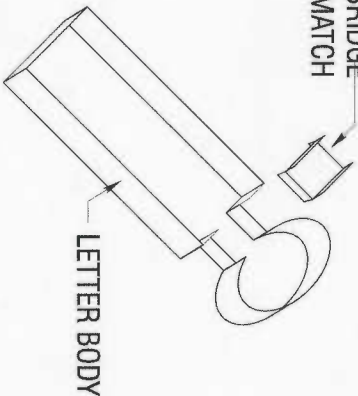

TYPICAL BRIDGE DETAIL NTS

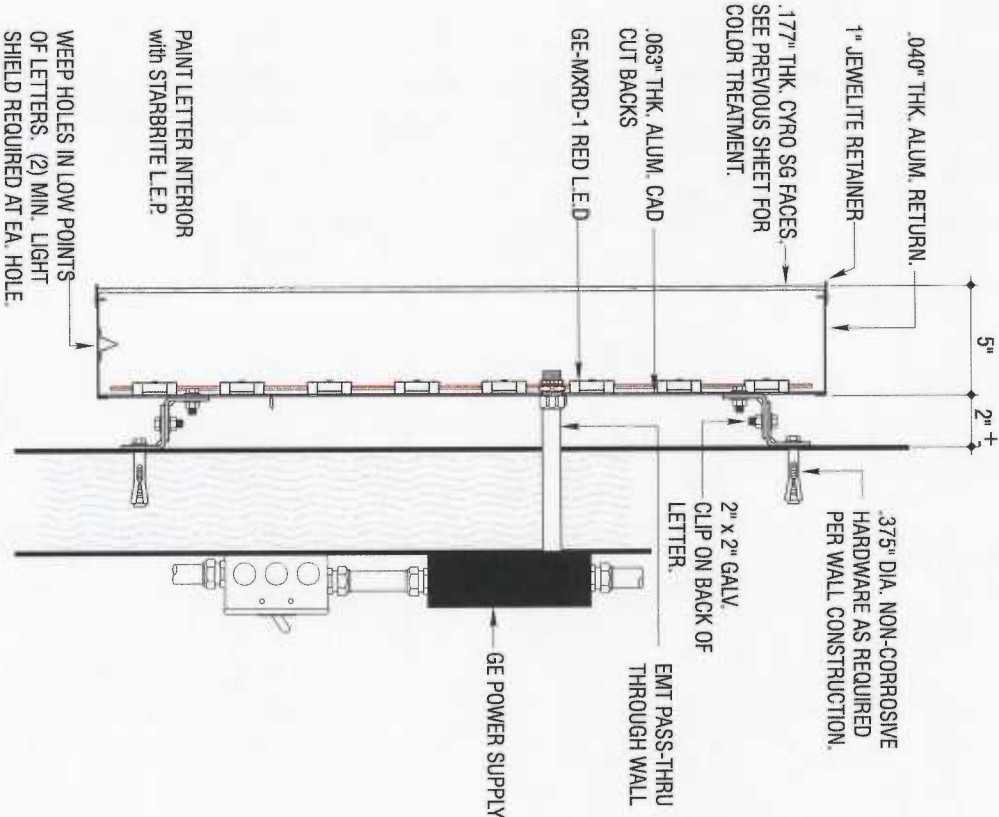

LETTER SECTION-REMOTE POWER SUPPLY

SECONDARY OPTION: VERIFY ACCESS BEHIND WALL BEFORE MOVING FORWARD WITH THIS OPTION.

HIS BLX

COCONUT CREEK, FL



HIS-10D D/F DIRECTIONAL CABINET BETWEEN MASONRY COLUMNS

@ 5'-0" O.A.H.



THIS IS AN ORIGINAL UNBLENDED DRAWING SUBMITTED FOR USE IN CONNECTION WITH A PROJECT BEING PLANNED FOR THE CITY OF TAMPA, FL. IT IS NOT TO BE REPRODUCED, COPIED OR EXHIBITED IN ANY MANNER WITHOUT THE WRITTEN PERMISSION OF KIEFFER & CO., INC.

© 2013 KIEFFER & CO., INC.

585 Bond Street - Lincolnshire, IL 60069
PHONE: (847) 520-1255 FAX: (847) 520-1543
www.kieffersigns.com


CUSTOMER: Hampton Inn & Suites

LOCATION: Coconut Creek, FL

SALESMAN: Mike Mele

DESIGNER: MSO

DATE: 9/9/13

 

COMPANION FILES

PRODUCTION PROCESSING

Kieffer Item # _____

Job # _____

-001 _____

-002 _____


-003 _____

-004 _____


INITIALS:	DATE:
MSO	2-28-14
MSO	3-3-14
MSO	3-7-14
DwB	3/13/14
MAK	4/15/14
.	.
.	.
.	.
.	.
.	.

REVISION:	
A	Rev. w/ masonry columns
B	MONUMENT WALL
C	Add dim. & SF
D	Added fabrication detail & electrical
E	Address numerals
F	.
G	.
H	.
I	.


B65226E

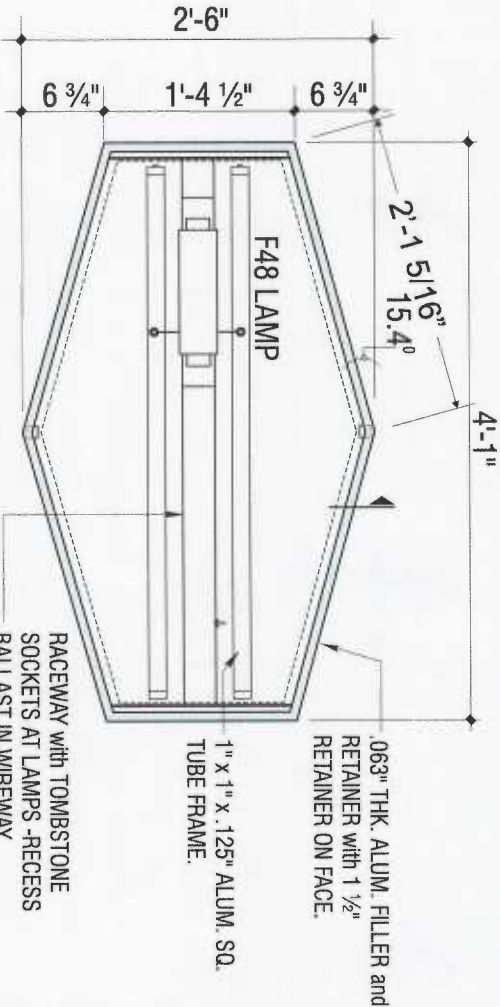

LAMPING and FRAMING DETAILS
3/4" = 1'-0"

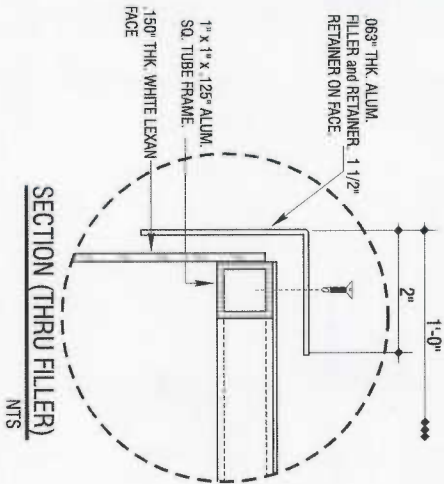

Top View

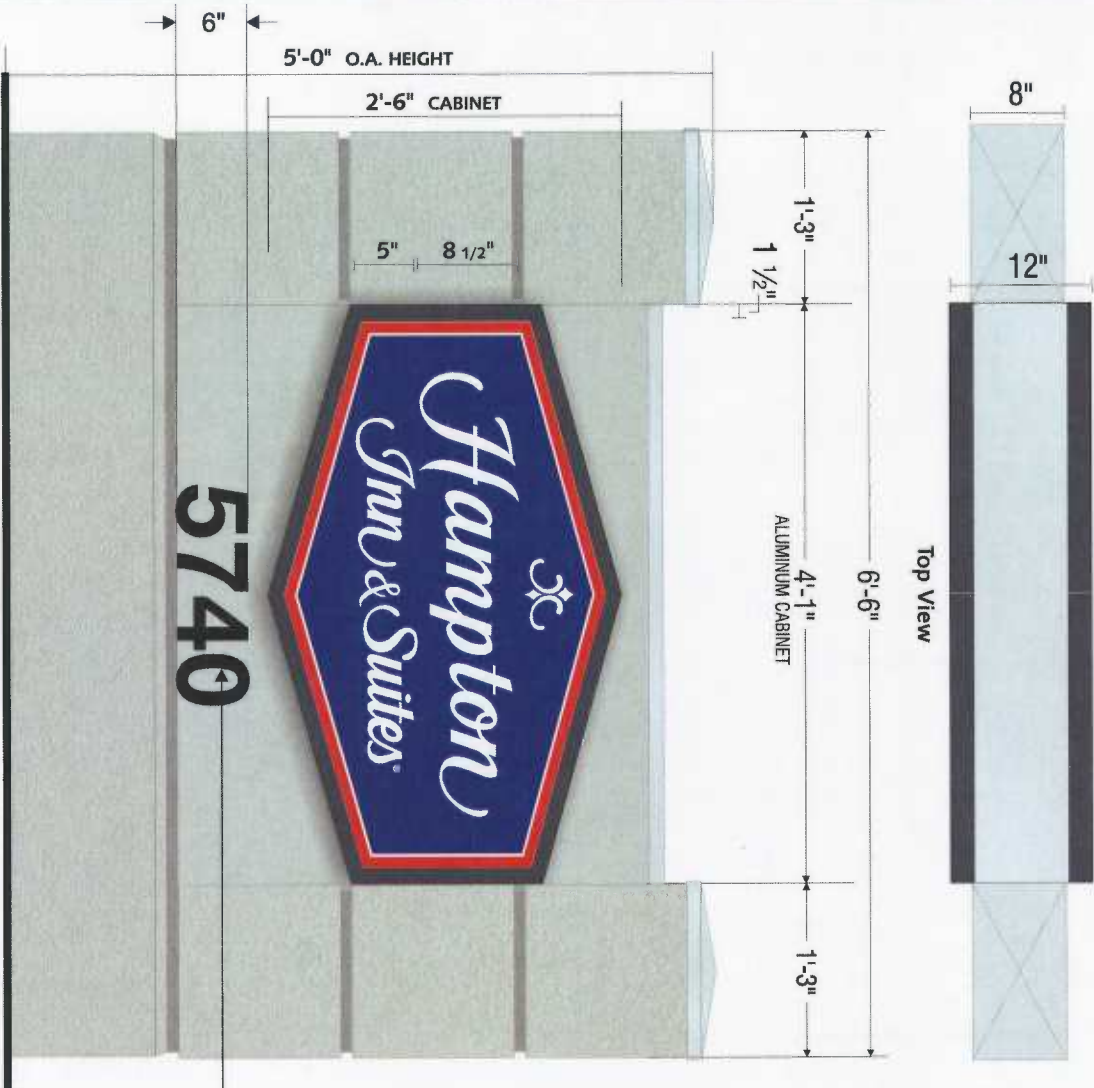

FABRICATED D/F ALUM. SIGN CABINET - RETAINERS & FILLER PAINTED TO MATCH PMS 425 GREY PAINT INSIDE CABINET LIGHT ENHANCING WHITE

"WIDE" 3M 3630-53 RED VINYL OUTSIDE BORDER (OUT TO RETAINERS)

"NARROW" 3M 3650-10 OPAQUE WHITE VINYL INSIDE BORDER

.150" THK. FLAT #7328 WHITE POLYCARBONATE FACE W/ 3M VTB 12674 OPAQUE BLUE VINYL APPLIED TO 1st SURFACE - LETTERS & GRAPHICS CUT OUT / WHITE SHOWS THRU.

COPY & CARTOUCHE TO BE SHO-THRU WHITE.


DRYVIT MONUMENT WALL AND COLUMNS BY HOTEL / OWNER

UNDERGROUND PRIMARY ELECTRICAL SERVICE FURNISHED TO SIGN BY CUSTOMER'S ELECTRICIAN. SIGN CONTRACTOR TO MAKE FINAL CONNECTION AS DETERMINED PER LOCAL SIGN ORDINANCES.

ELECTRICAL:
(2) F48T12/D/HO FLUORESCENT LAMPS
(1) E11-ESR216-12 BALLAST
1.16 AMPS (1) 20 AMP CIRCUIT REQ'D

FLAT CUT OUT 1/4" ALUMINUM ADDRESS NUMERALS STUD MOUNTED FLUSH TO FACE OF CABINET. NUMERALS TO HAVE A BLACK PAINTED FINISH.

Monument = 32.5 Sq. Ft.
60% x 32.5 = 19.5 Sq. Ft.
HIS Cabinet = 10.2 Sq. Ft.

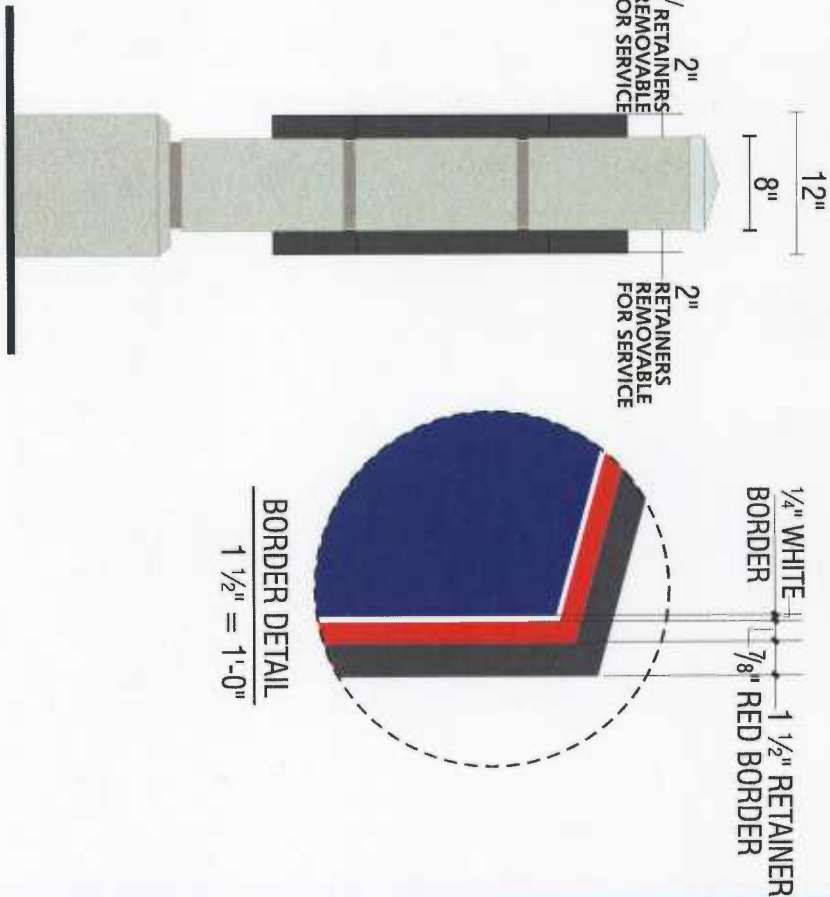

END VIEW


COCONUT CREEK, FL

SIGN 4 HIS-10D D/F DIRECTIONAL CABINET BETWEEN MASONRY COLUMNS

3/4" = 1'-0"



SITE PLAN

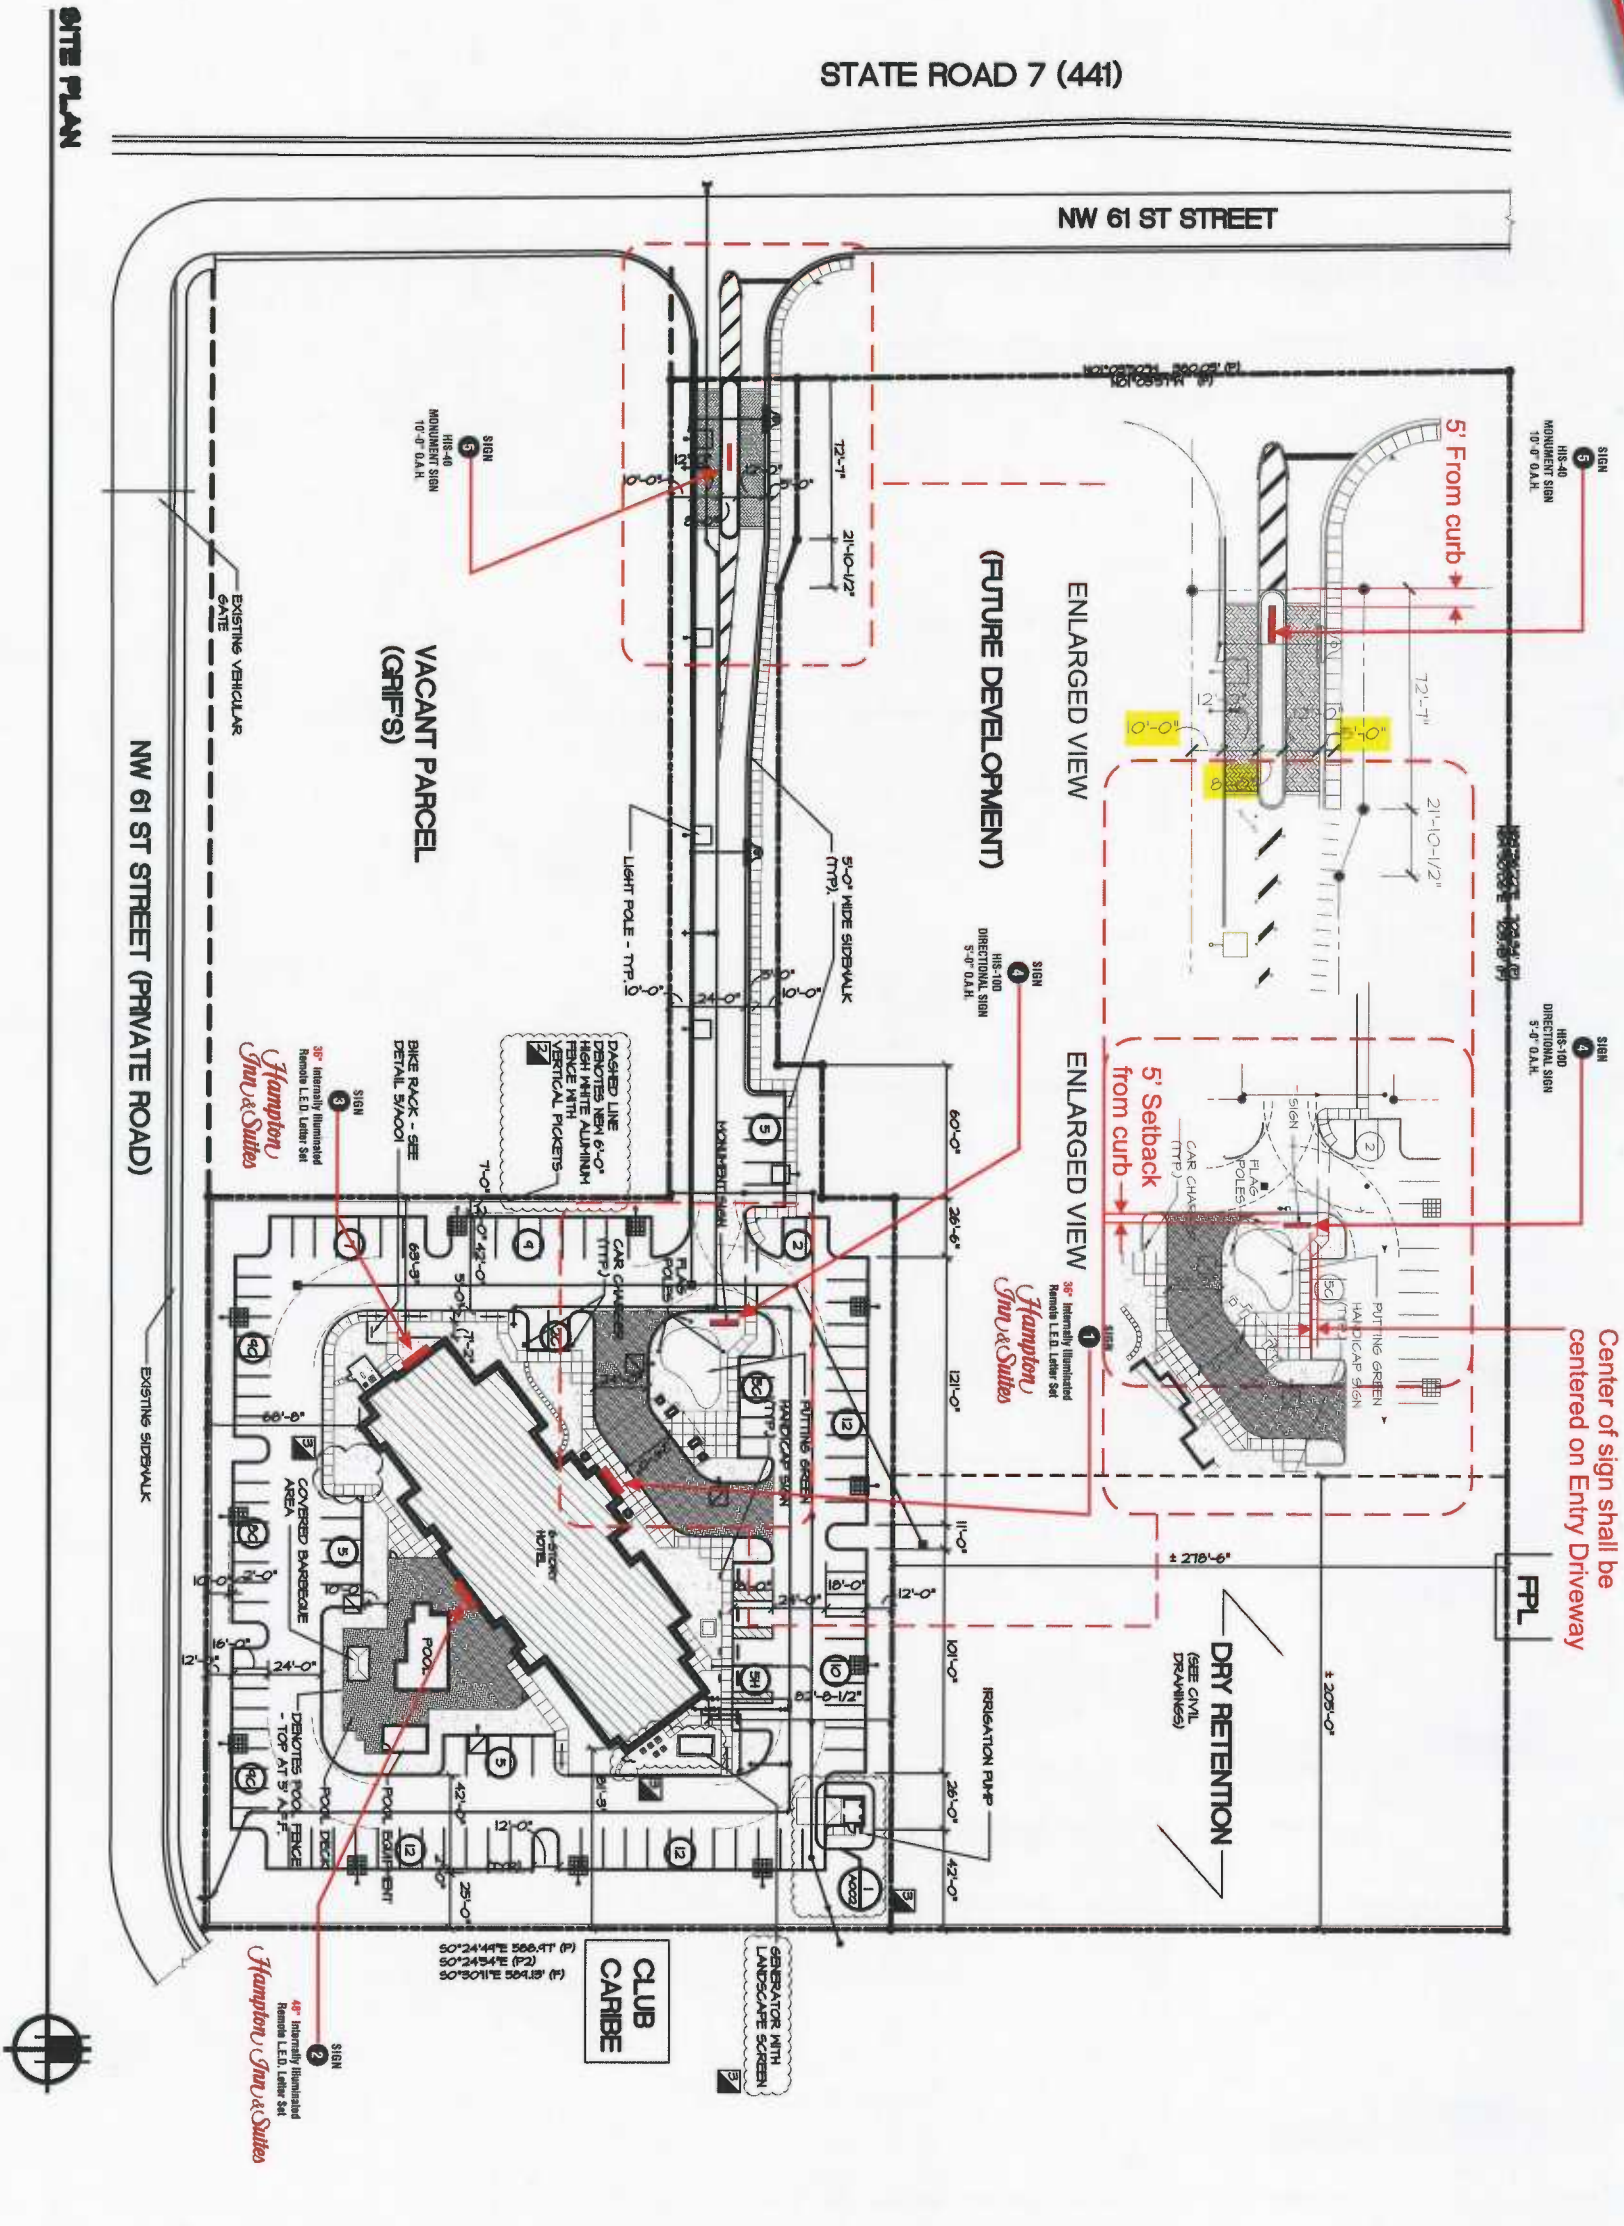

THIS IS AN ORIGINAL UNPUBLISHED DRAWING. IT IS THE PROPERTY OF KIEFFER & CO., INC. IT IS NOT TO BE REPRODUCED, COPIED, OR EXEMPTED IN ANY MANNER WITHOUT THE WRITTEN PERMISSION OF KIEFFER & CO., INC.

© 2013 KIEFFER & CO., INC.
585 Bond Street - Lincolnshire, IL 60069
PHONE: (847) 520-1255 FAX: (847) 520-1543
www.kieffersigns.com

CUSTOMER: Hampton Inn & Suites
LOCATION: Coconut Creek, FL
SALESMAN: Mike Mele
DESIGNER: MSO
DATE: 9/9/13

☒ Artwork
☒ Design
☒ Survey
All boxes checked to Enter Order
COMPANION FILES
cUL LISTED US

PRODUCTION PROCESSING

Kieffer Item #	
Job #	
-001	
-002	
-003	
-004	

INITIALS: DATE:
MSO 11/25/13
MAK 4/15/14

REVISION:	
A	Rev. 36" to 48" / Remove East Ltrs
B	Enlarged views
C	
D	
E	
F	
G	
H	
I	


COCONUT CREEK, FL

B652226G



STAIR SECTION

SIGN 3

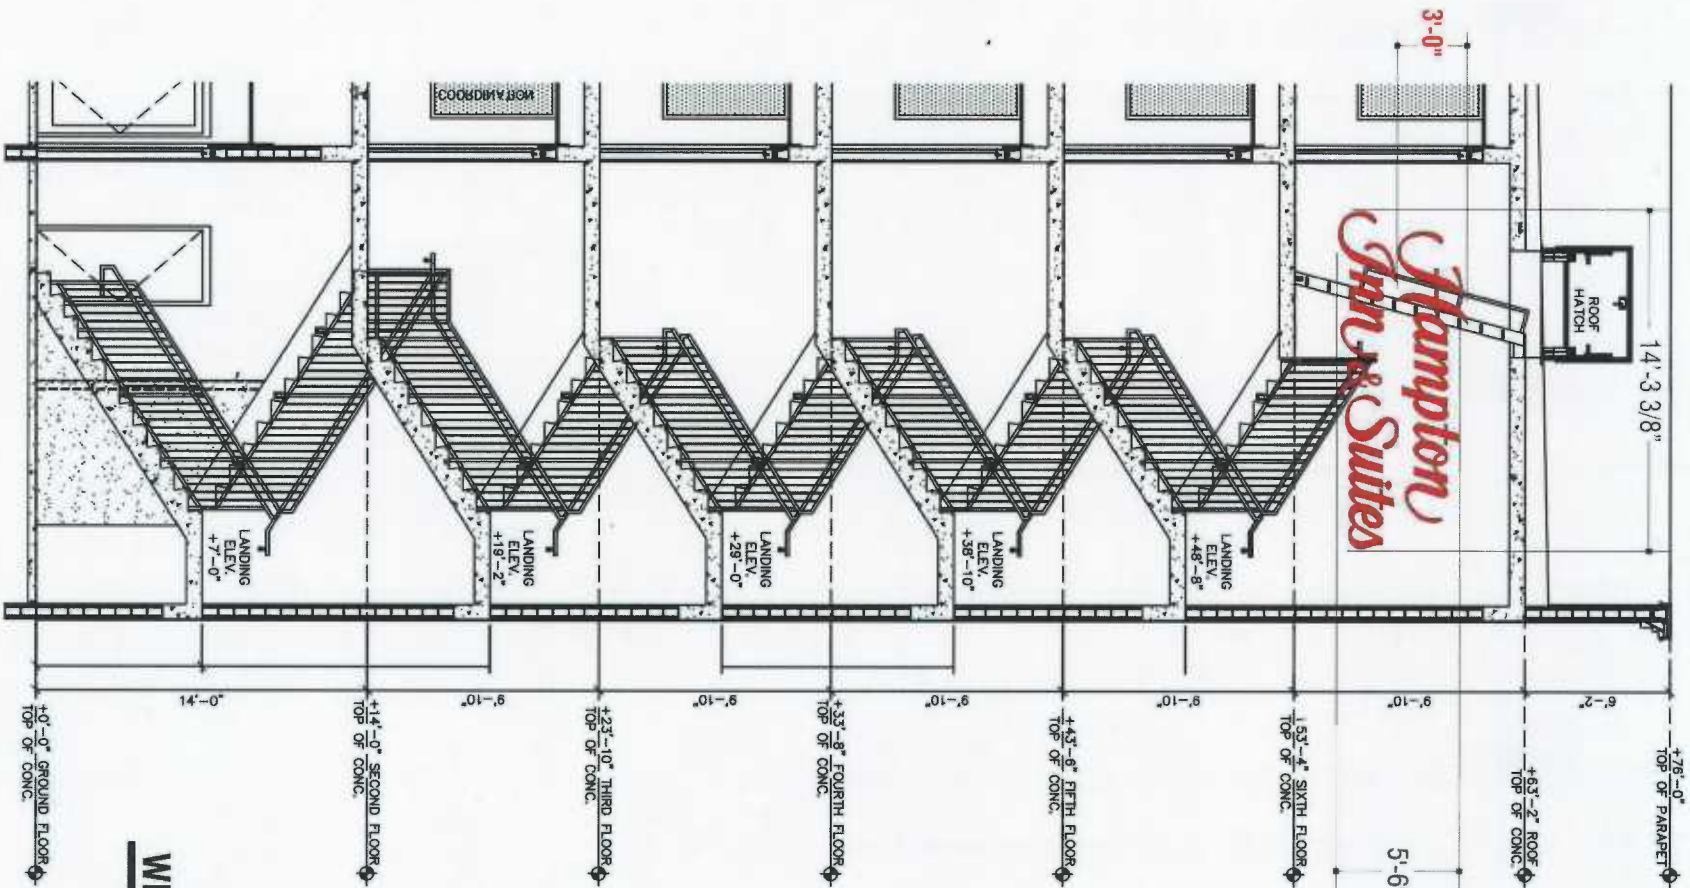

WEST ELEVATION - STAIR SECTION

SCALE: 1/8" = 1'-0"

COCONUT CREEK, FL



THIS IS AN ORIGINAL UNPUBLISHED DRAWING. SUBMITTED FOR USE IN CONNECTION WITH A PROJECT BEING PLANNED FOR YOU BY KIEFFER & CO., INC. IT IS NOT TO BE REPRODUCED, COPIED OR EXHIBITED IN ANY MANNER WITHOUT THE WRITTEN PERMISSION OF KIEFFER & CO., INC.

© 2013 KIEFFER & CO., INC.

585 Bond Street - Lincolnshire, IL 60069
PHONE: (847) 520-1255 FAX: (847) 520-1543
www.kieffersigns.com


CUSTOMER: Hampton Inn & Suites

LOCATION: Coconut Creek, FL

SALESMAN: Mike Mele

DESIGNER: MSO

DATE: 9/9/13

 

PRODUCTION PROCESSING

Kieffer Item # _____

Job # _____

-001 _____

-002 _____

-003 _____

-004 _____

INITIALS: MSO DATE: 4/7/14

REVISION:	
A	SHOW LTR POSITION ON STAIR SECTION
B	
C	
D	
E	
F	
G	
H	
I	
J	

B652226H