


PICAL 7 UNIT BUILDING IN THE PINES COCONUT CREEK, FL

COCONUT CREEK, FL




DB#: 2016


AUGUST 18, 2016
George A. Hegedus P. E., S.I.

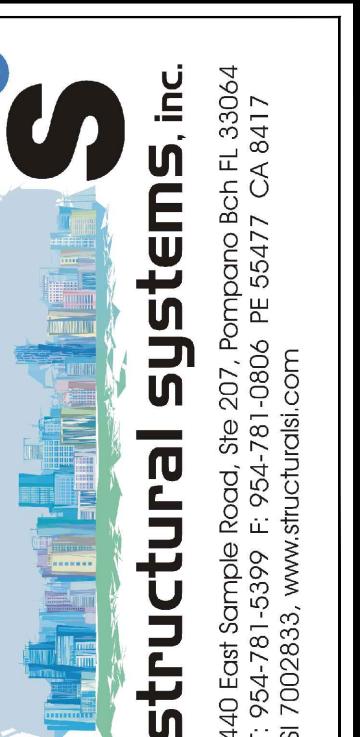

A-17

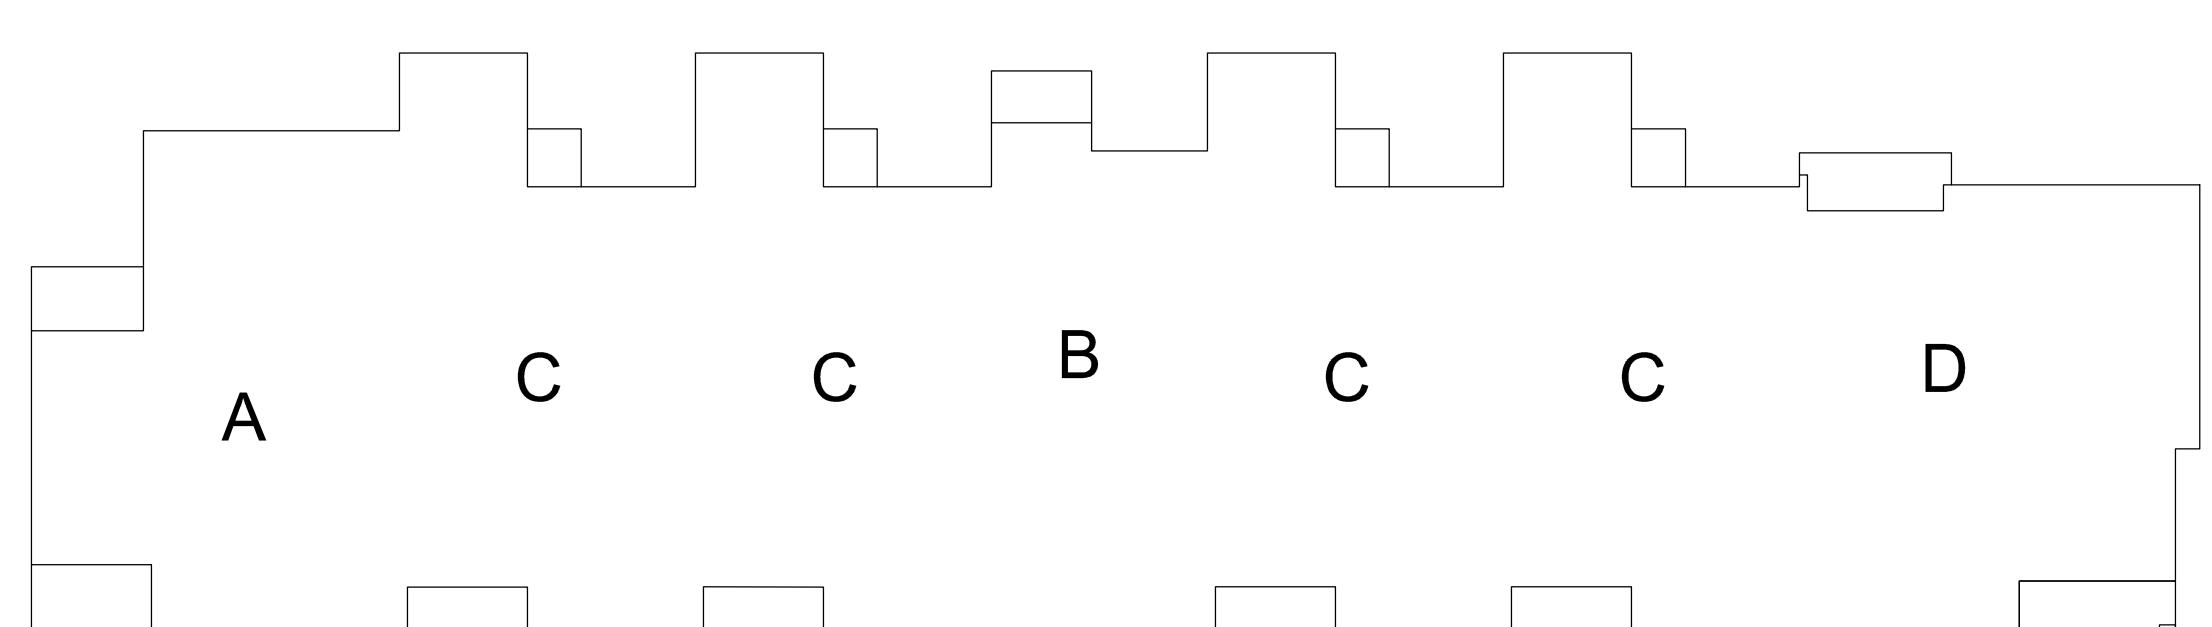


KEY PLAN- 7 UNIT BLDG.

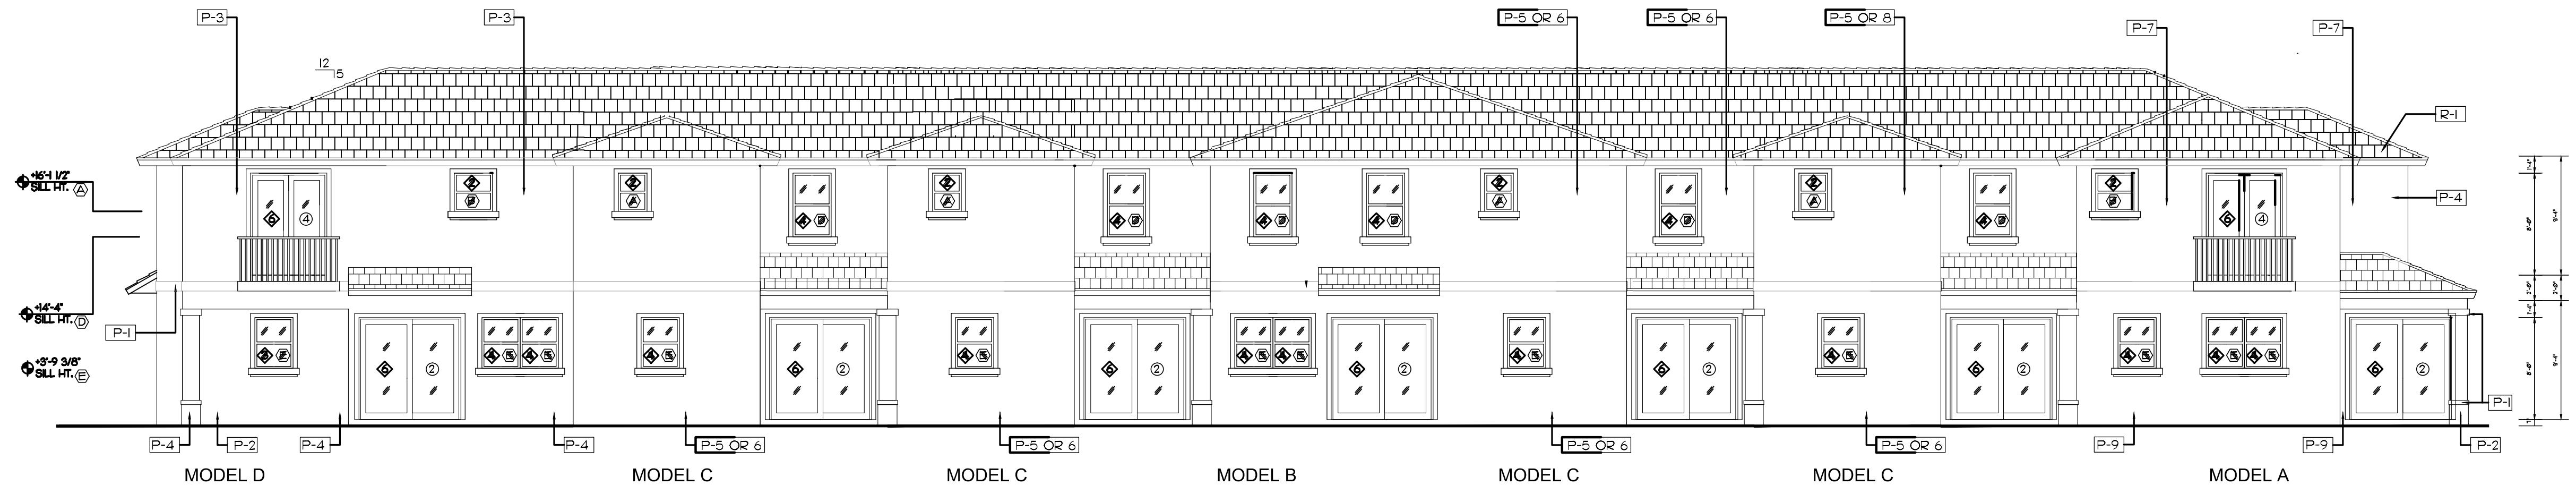

REAR ELEVATION- 6 UNIT BUILDING

Scale: 1/8" = 1'-0"

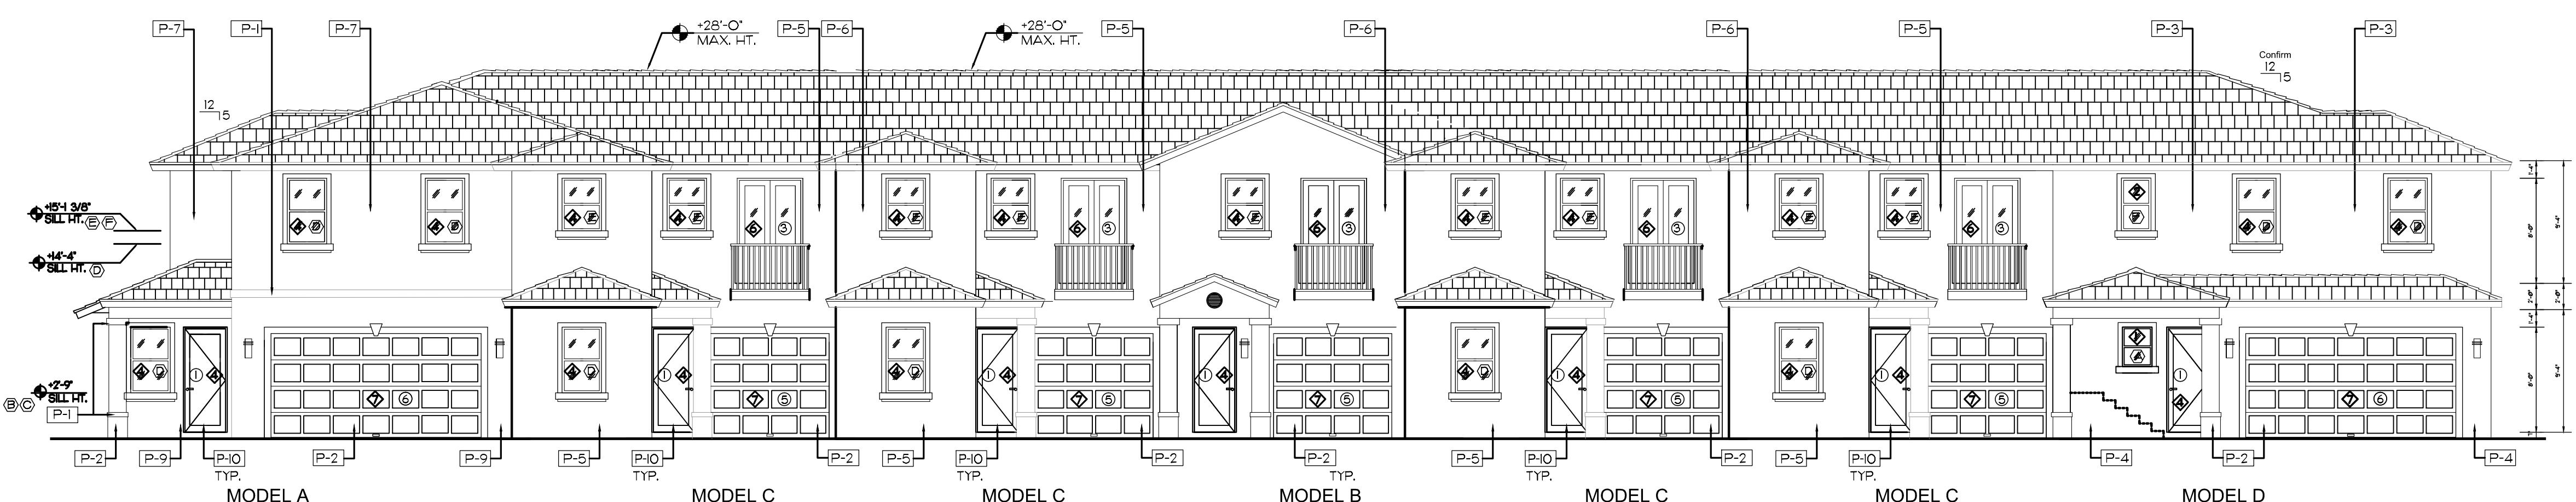


FRONT ELEVATION- 6 UNIT BUILDING

Scale: 1/8" = 1' 0"

EXTERIOR FINISH SCHEDULE	
MARK	DESCRIPTION
P-1	LIGHT TEXTURE STUCCO PAINTED OC-118 SNOWFALL WHITE
P-2	LIGHT TEXTURE STUCCO PAINTED AF-170 FRENCH PRESS
P-3	LIGHT TEXTURE STUCCO PAINTED 2162-60 MYSTIC BEIGE
P-4	LIGHT TEXTURE STUCCO PAINTED 2162-50 ARIZONA TAN
P-5	LIGHT TEXTURE STUCCO PAINTED 2154-60 FILTERED SUNLIGHT
P-6	LIGHT TEXTURE STUCCO PAINTED 2154-50 STRAW
P-7	LIGHT TEXTURE STUCCO PAINTED 2153-60 RICH CREAM
P-8	LIGHT TEXTURE STUCCO PAINTED 2153-50 DESERT TAN
P-9	LIGHT TEXTURE STUCCO PAINTED 2153-40 CORK
R-1	ENTREGA ROOF TILE PROFILE PLANTATION COLLECTION TEXTURE SLATE LIKE CEDAR TAN W/ BLACK AND BROWN ANTIQUE.
FRENCH DOORS	
	ALUMINUM FRAME WHITE GLASS

**NOTE ALL PAINT COLORS ARE BENJAMIN MOORE.
NOTE ALL STUCCO WALLS ARE LIGHT TEXTURE.
ALL TRIM IS SMOOTH.
NOTE ALL ALUMINUM WINDOW AND DOOR FRAMES
ARE TO BE WHITE.**

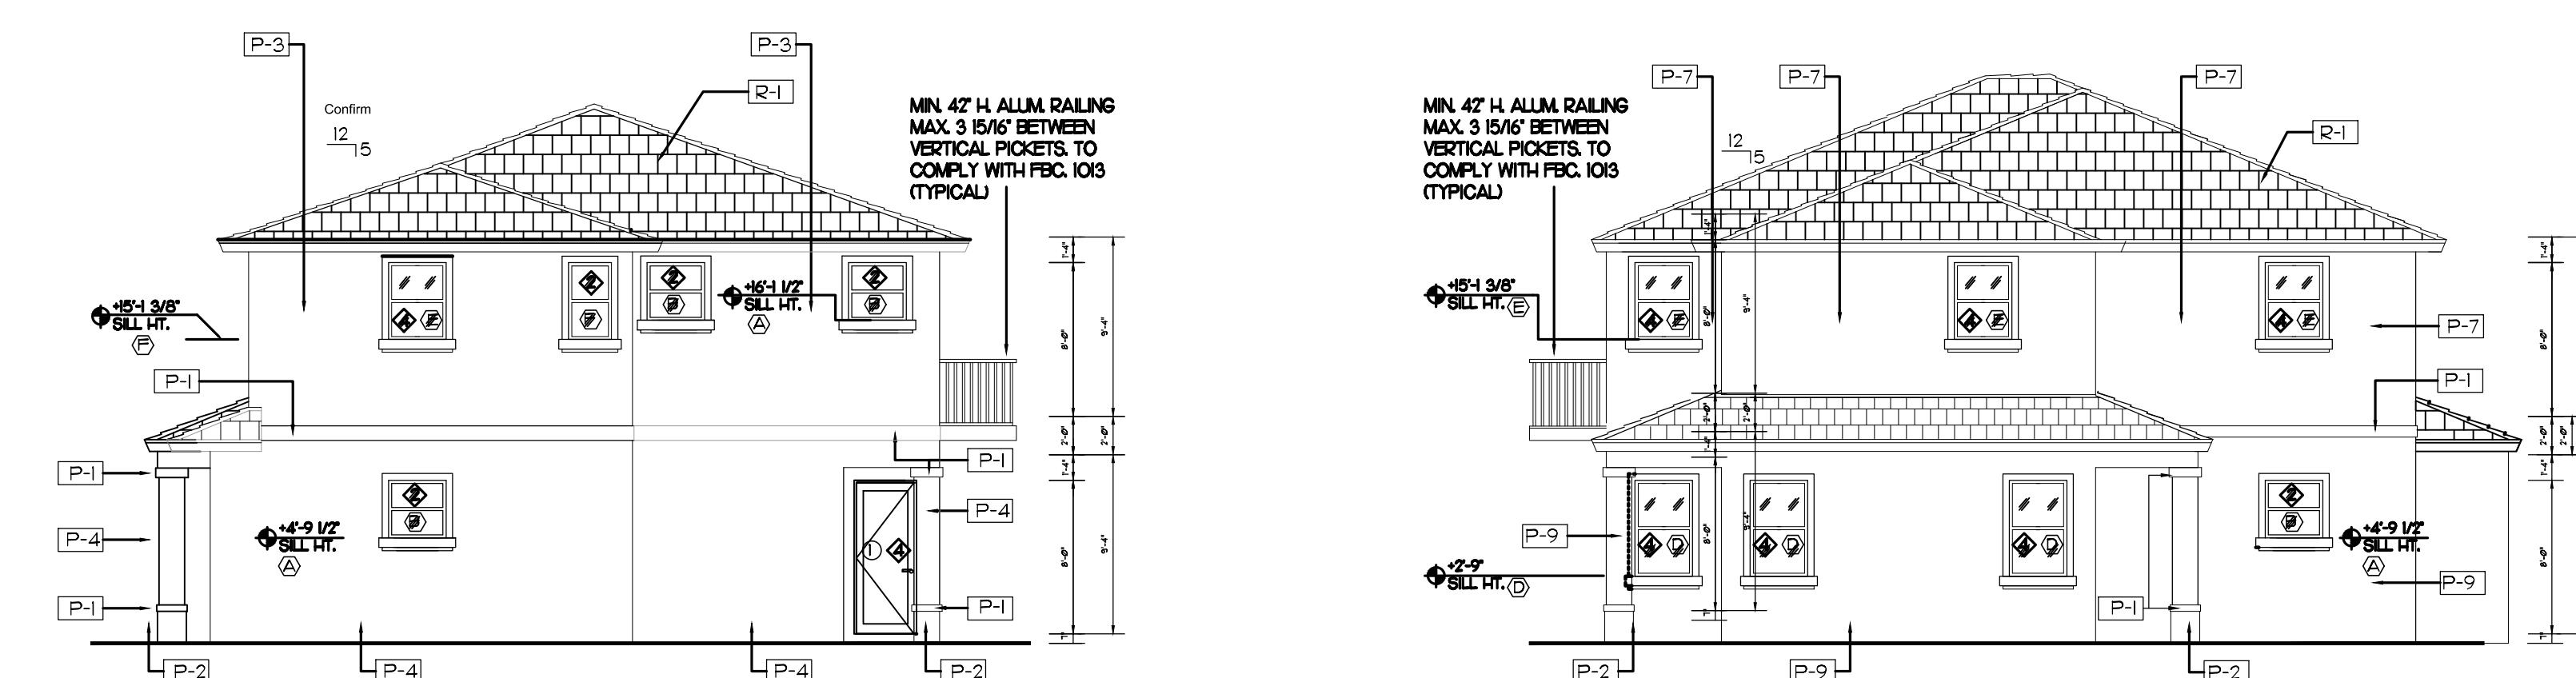

SOUTH ELEVATION - (MODEL D)

Scale: 1/8" = 1'-0"

NORTH ELEVATION- (MODEL A)

Scale: 1/8"