


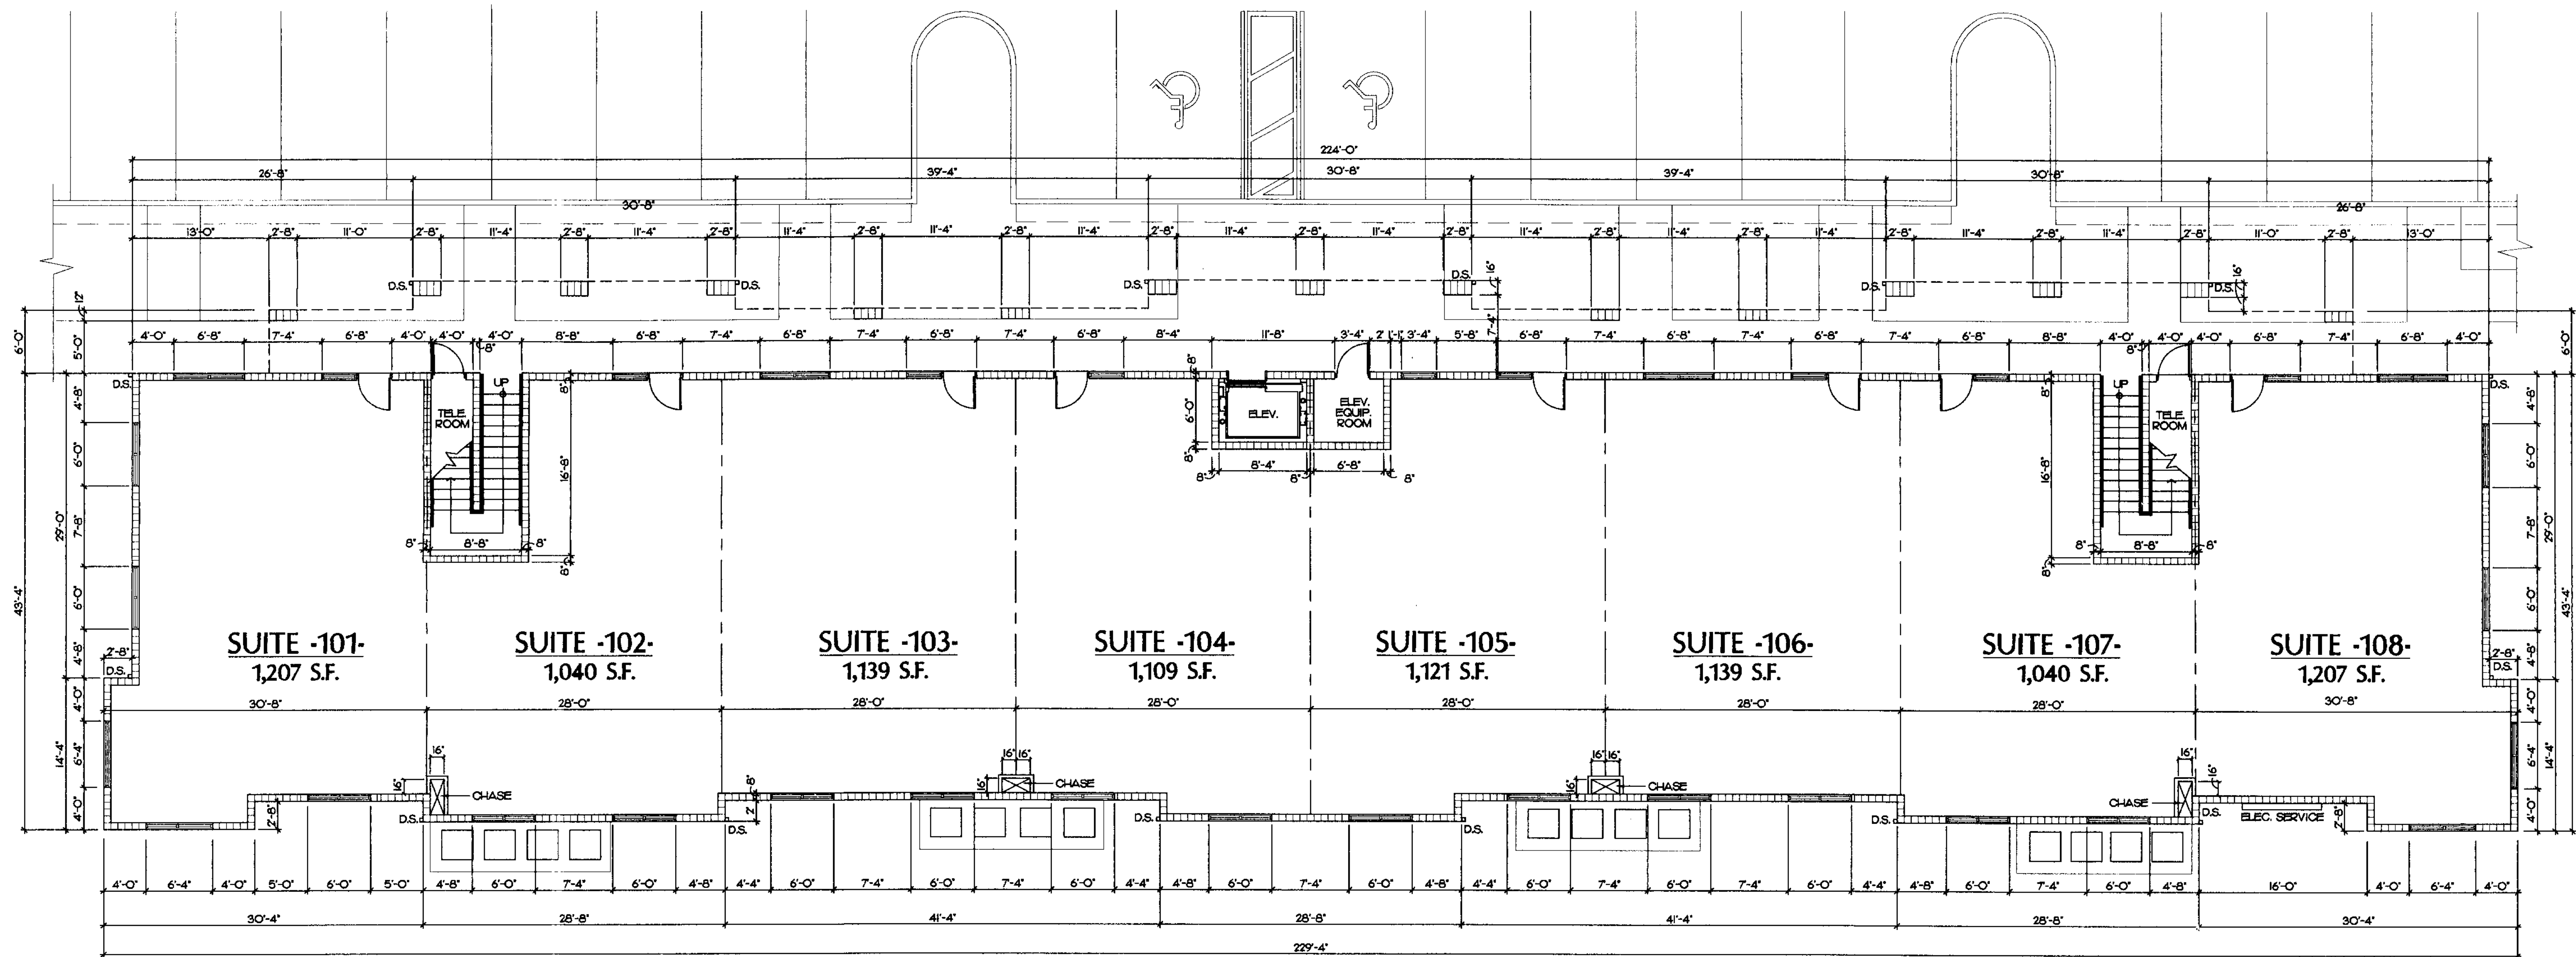

GROUND FLOOR PLAN

SCALE: 1/8" = 1'-0"

GROSS FLOOR A/C AREA EXCLUDING EXTERIOR WALL THICKNESS.
STAIRS, ELEVATORS & EQUIP. ROOMS = 8,575 S.F.
STAIRS, ELEVATORS & EQUIP. ROOMS = 471 S.F.
TOTAL = 9,046 S.F.

OFFICE BUILDING TWO

5150 HILLSBORO

COCONUT CREEK, FLORIDA

PROJECT NO.
06-29

DATE
8-22-06

BY
MAP

KENT D. HAMILTON, A.I.A., ARCHITECT
REG. NO. 8622

235 COMMERCIAL BOULEVARD - SUITE 208 - LAUDERDALE-BY-THE-SEA - FLORIDA - 33308 - (954) 772-7240

(SEAL)
KENT D. HAMILTON

SHEET NO.
A-1

OF
3