




**SOUTH INTERIOR**

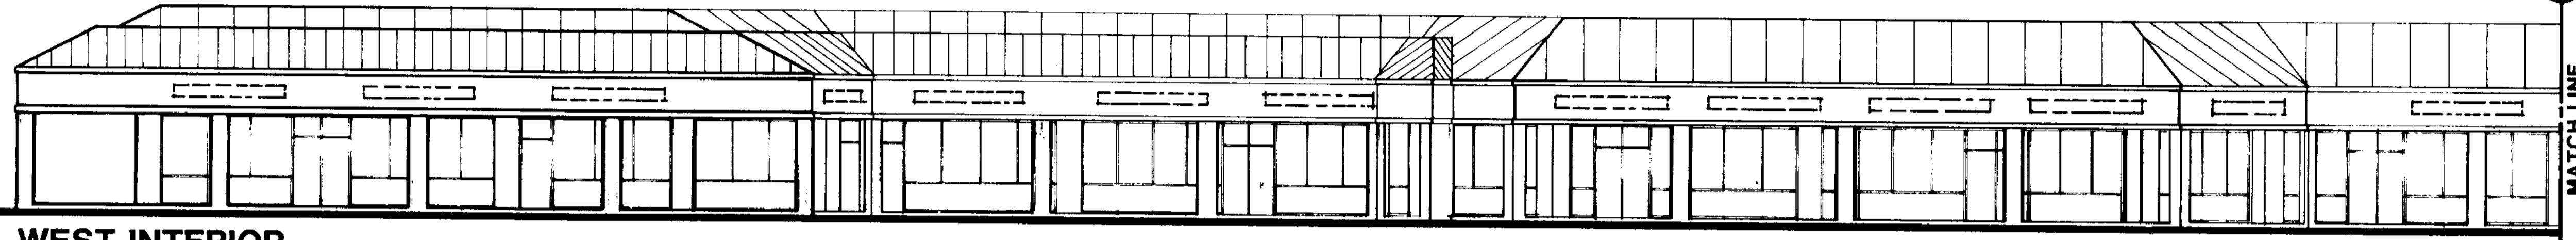

**WEST INTERIOR**

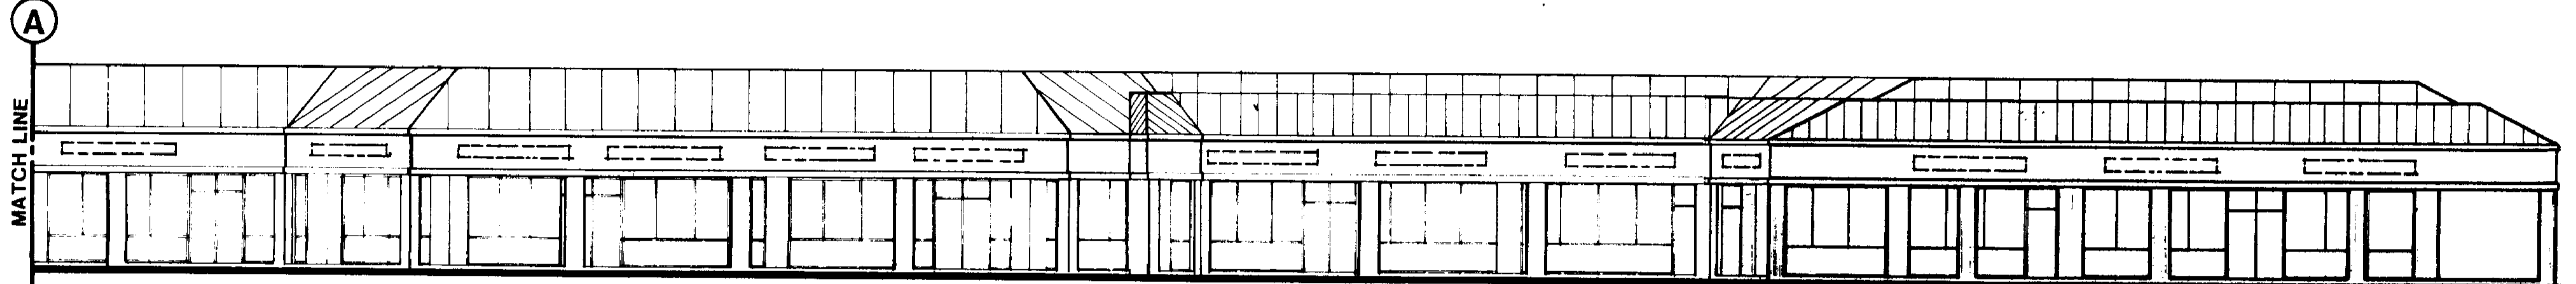


**WEST INTERIOR ( CONT )**

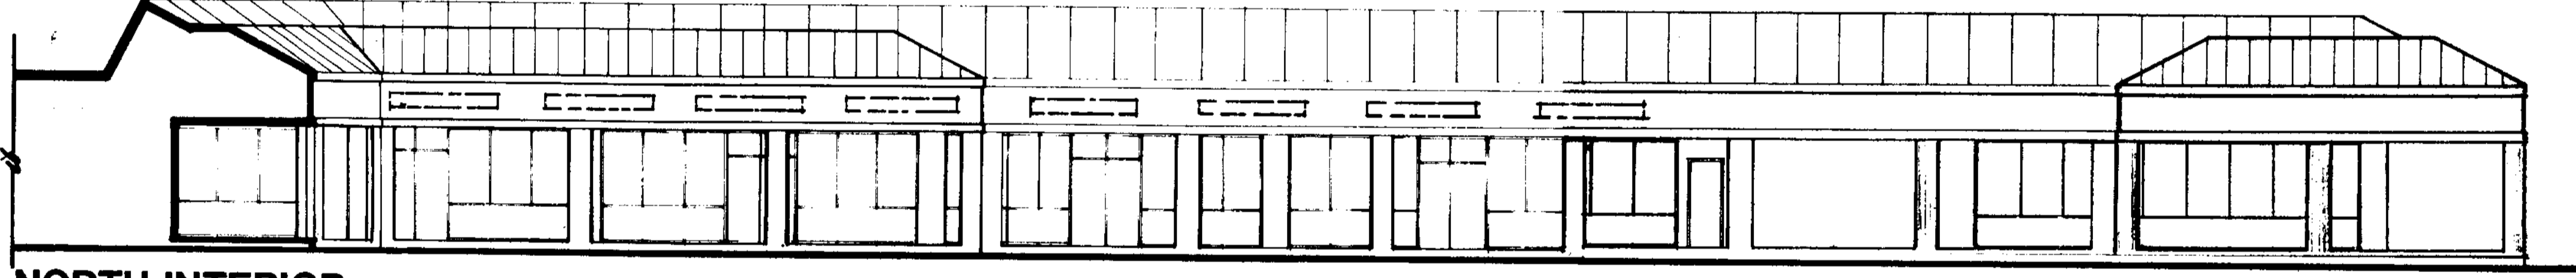


**NORTH INTERIOR**


REFER TO SECTION SHEET 2  
FOR EXTERIOR COLORS & MATERIALS.

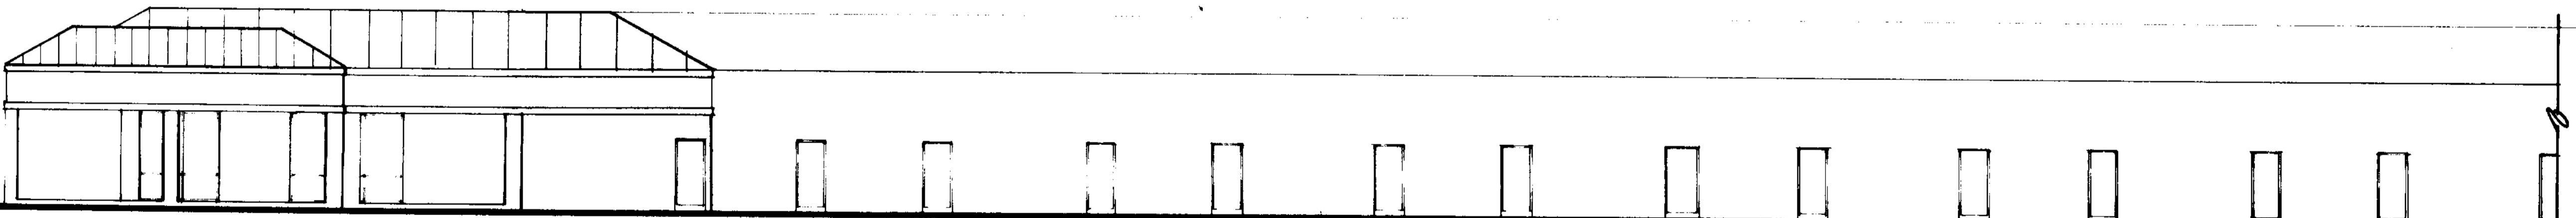

**WEST REAR**

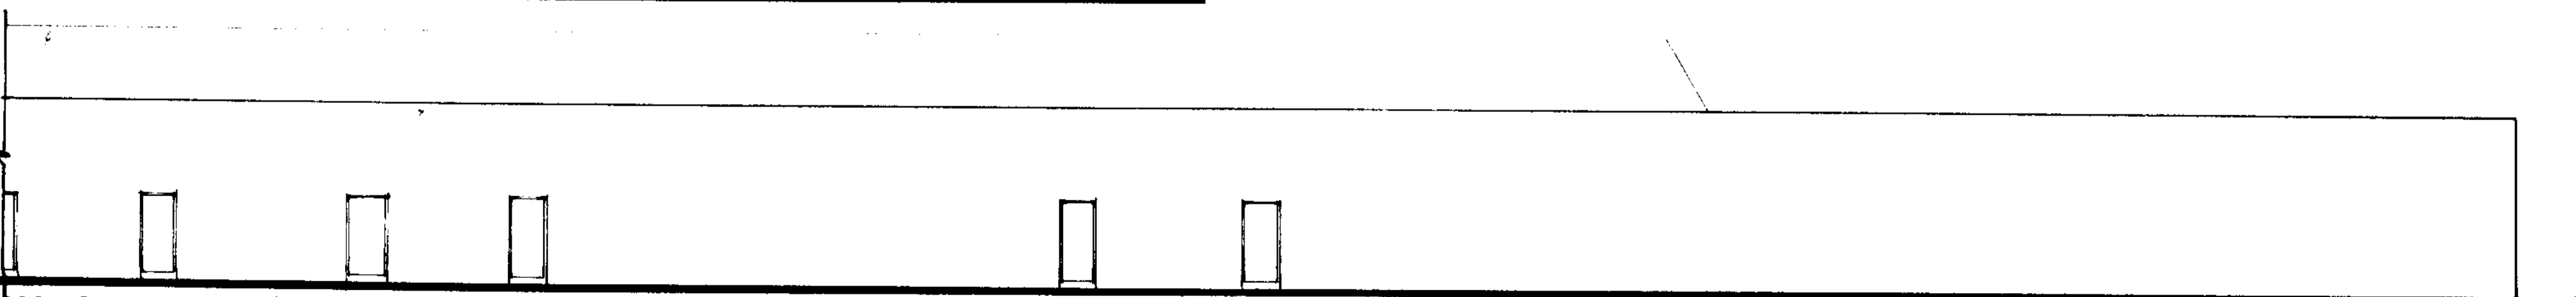


**WEST REAR ( CONT )**

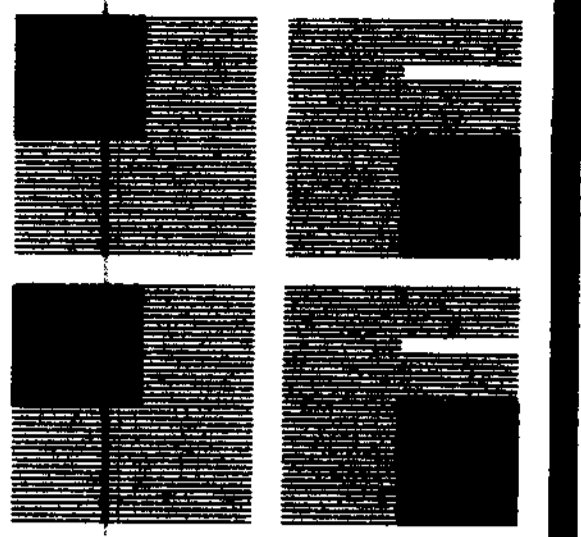

**ARCHITECT  
JEFF  
FALKANGER &  
ASSOCIATES  
INCORPORATED**

614 SOUTH FEDERAL HWY.  
FT. LAUDERDALE, FL 33301  
(305)764-6575

DESIGNED  
DRAWN  
CHECKED

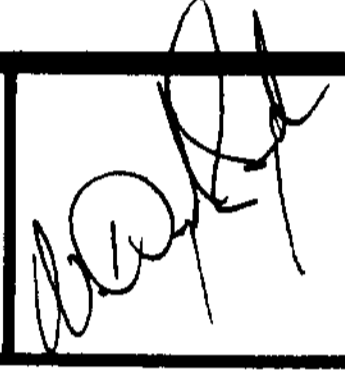


SINDY SA  
REVISIONS PER DRC

REVISIONS

COMM  
84149

DATE  
23 OCT '84

**LYONS PLAZA**

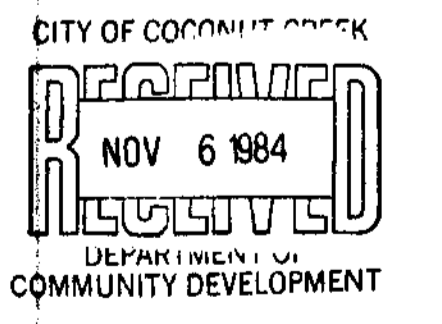

COCONUT CREEK, FLA.

EXTERIOR ELEVATIONS  
3/32"=1'-0"

**A-5** OF **7**

LAST DATE PRINTED 10-9-84 10:17 AM 84/10/27/12 6-311