


THE VILLAGE
OF
MARBELLA


KEYPLAN N.T.S.

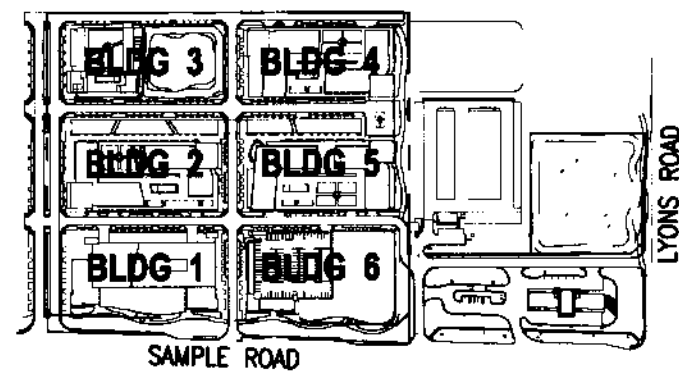

REVISIONS		
NO.	DESCRIPTION	ISSUE DATE

ISSUED FOR
SITE SUBMISSION

NORTH SEAL

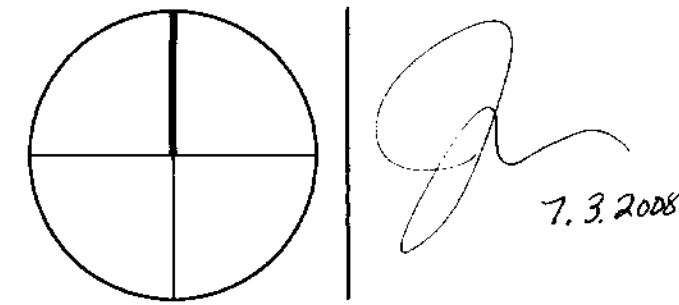

ADD Inc Architecture Interior Planning

One Biscayne Tower
Suite 1070
Two South
Biscayne Boulevard
Miami, FL 33131
T: 305.482.8700
F: 305.482.8770
www.addinc.com
Cambridge Miami

JOB NUMBER: 06127.03
CHECKED BY: TJB
ISSUE DATE: 07/03/08
SCALE: 1"=20'-0"

SHEET TITLE

Building 2
Roof Plan

SHEET NUMBER

A2.110

COPYRIGHT ADD INC 2008

